


RAISED GROUND FLOOR PLAN

- KEY TO ACCOMMODATION:
- 1. - PORCH
 - 2. - BIKE STORE
 - 3. - HALL
 - 4. - W.C., CLOAKROOM
 - 5. - KITCHEN
 - 6. - LIVING AREA
 - 7. - DINING AREA
 - 8. - VOID
 - 9. - BIN STORE
 - 10. - SCREENING PLANTS
 - 11. - LIFETIME HOMES KNOCK-OUT PANEL
 - 12. - RECYCLING STORE

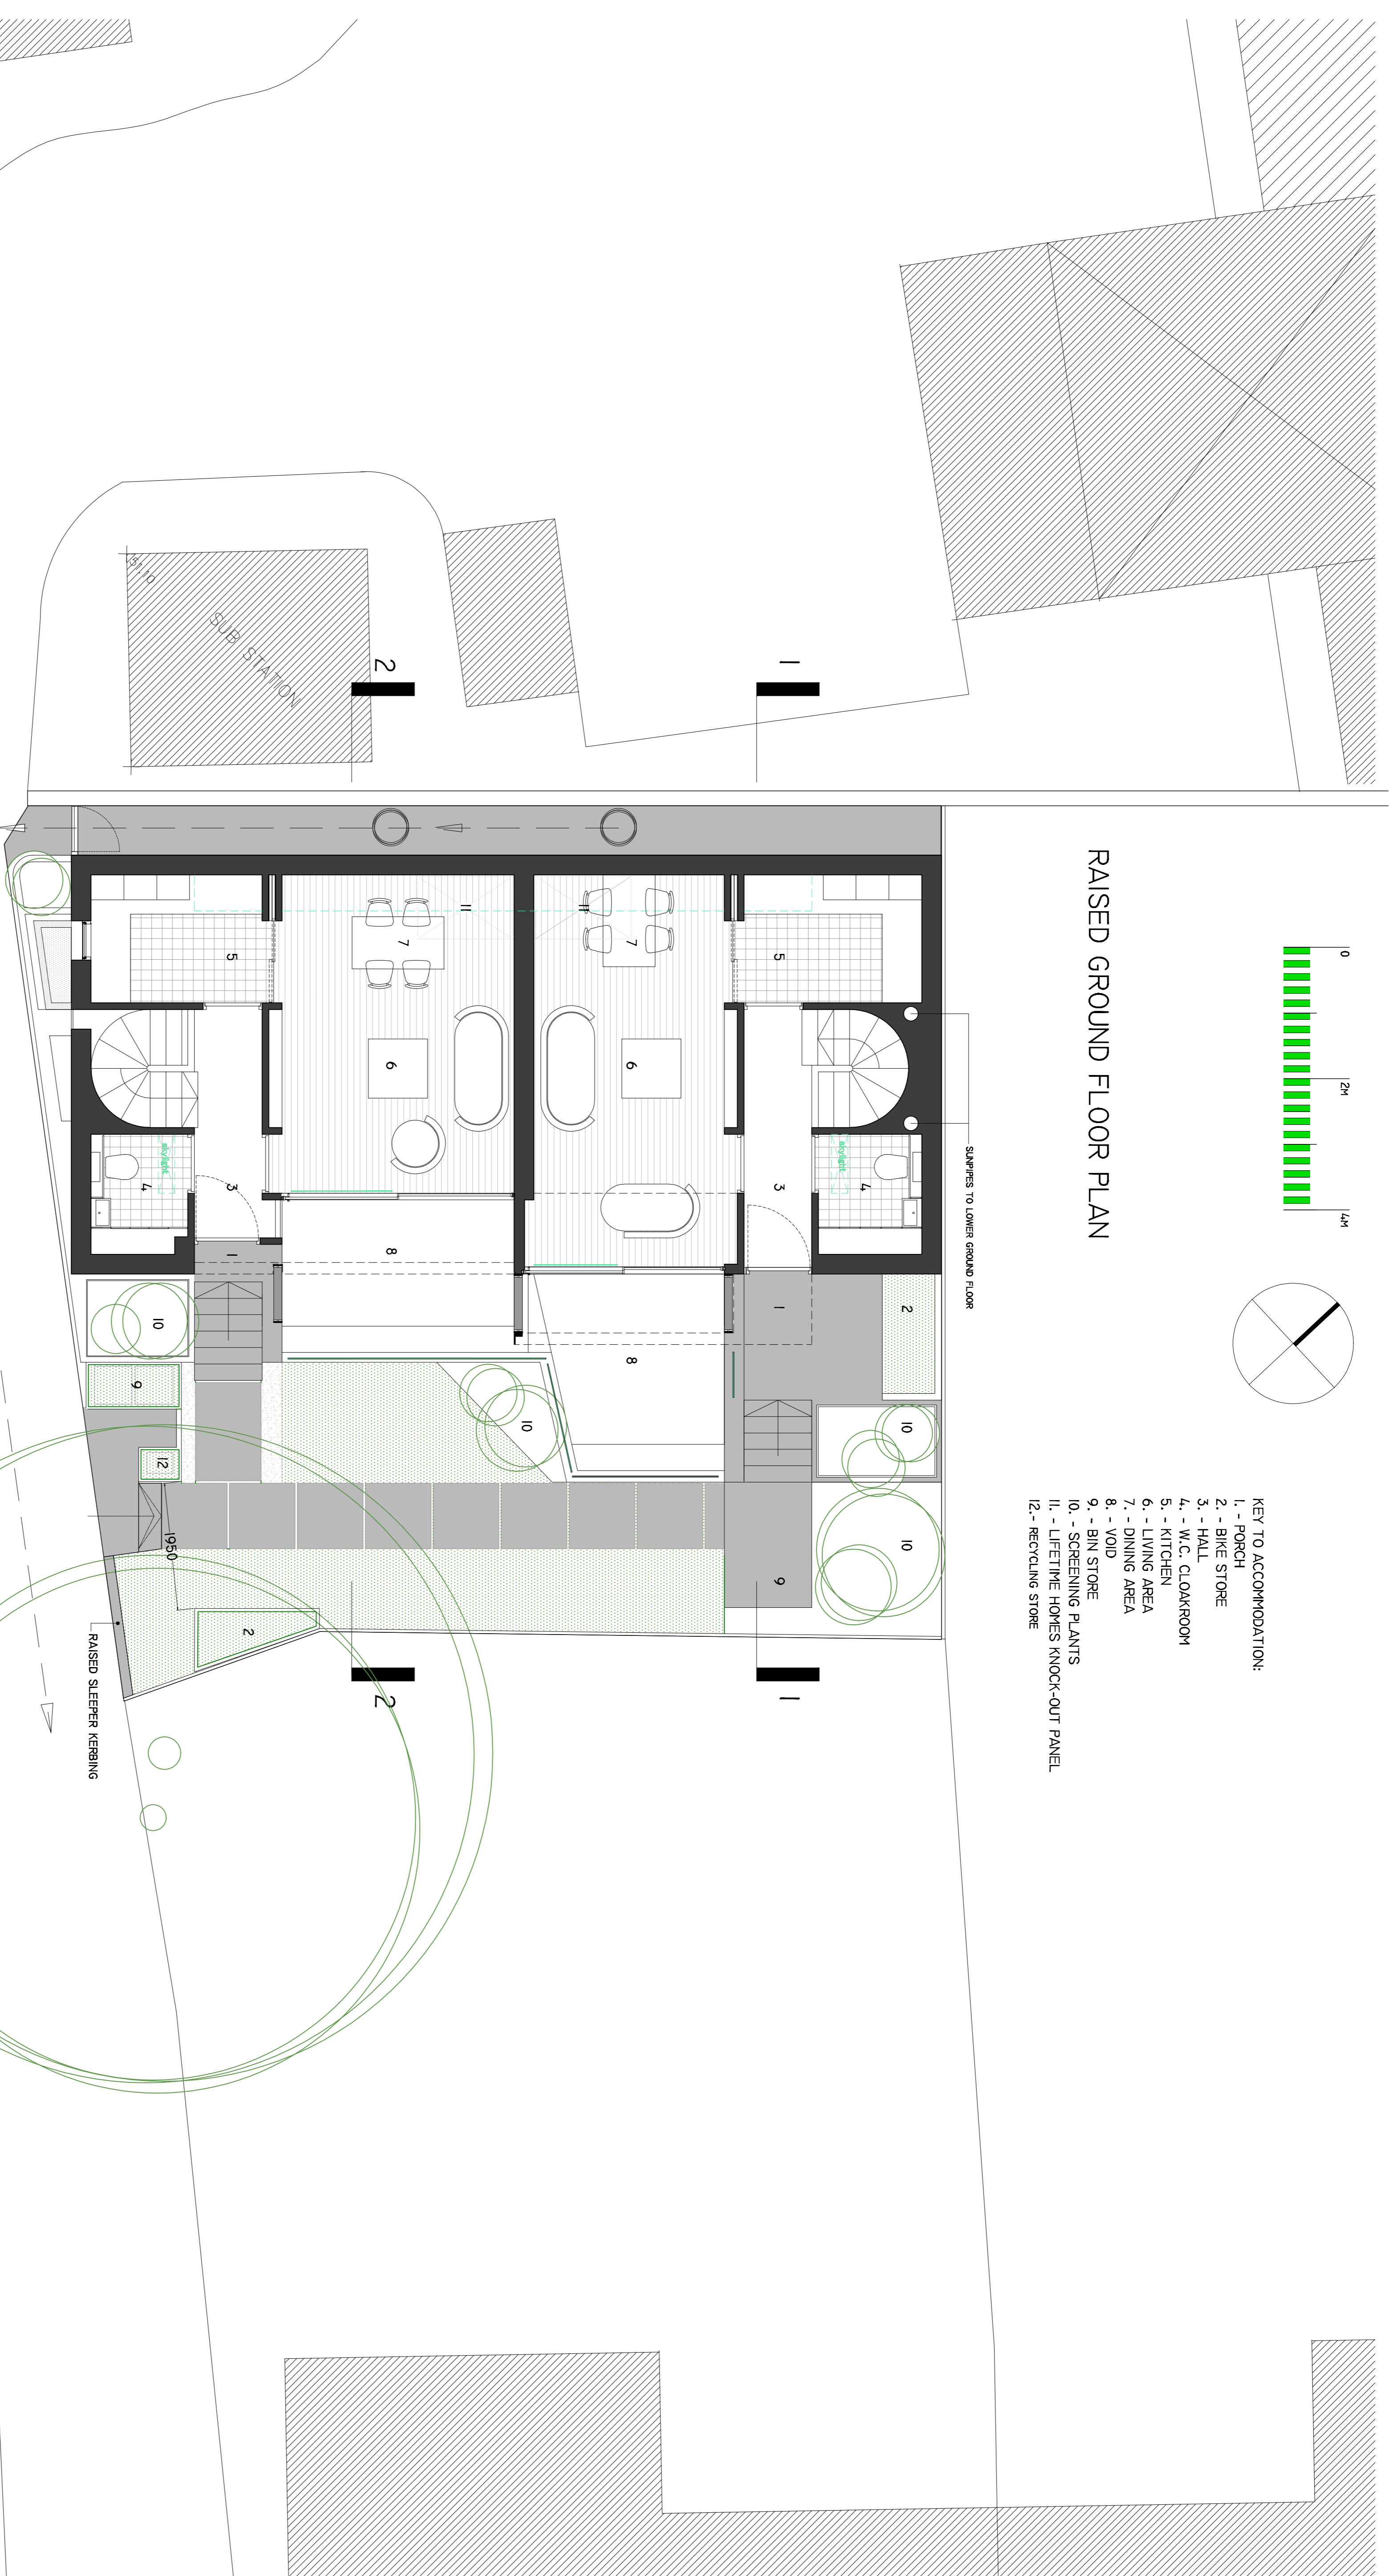

etchdesignlimited

REV.	A	Second floor store added	23-11-12
	B	Annotation and dimensions added and revised around entrance to site	28-11-12
ISSUE STATUS	APPROVED		
PROJECT	PROPOSED NEW HOUSES, REAR OF 1 FRODOXAL, LONDON.		
DRAWING	PROPOSED RAISED GROUND FLOOR PLAN		
DRAWING No.	ED/19/201 - B	DRAWN BY	MC
DATE	SEP 12	SCALE	1:50
		83 Manor, New Road, London, W4 4LN	Tel: 0208 346 2008
			info@etchdesign.com