


**Notes**  
 Copyright remains the property of Canaway Fleming Architects and this drawing is not to be used for any purposes without the express permission of the Architect. No implied License is given for its use.


Do not scale from this drawing. All dimensions should be checked on site for accuracy.

**Planning**  
 These drawings are for Planning purposes only must not be used for any other purpose without the express permission of Canaway Fleming Architects. These are not for detailed construction drawings.


**Structural Work**  
 Any and all indications as to structure are for graphic purposes only and must not be relied upon for accuracy in terms of size, detail or position. All structure and temporary propping to be confirmed by a suitably qualified structural engineer before beginning works.

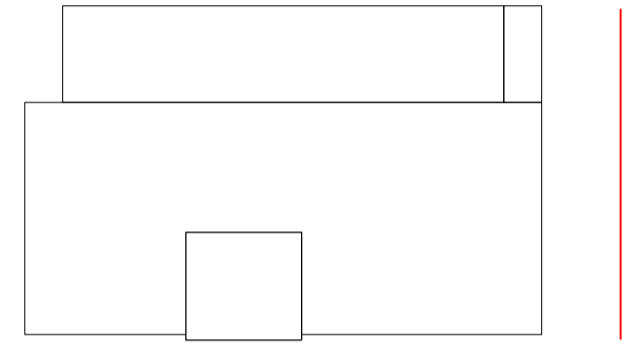

KEY PLAN

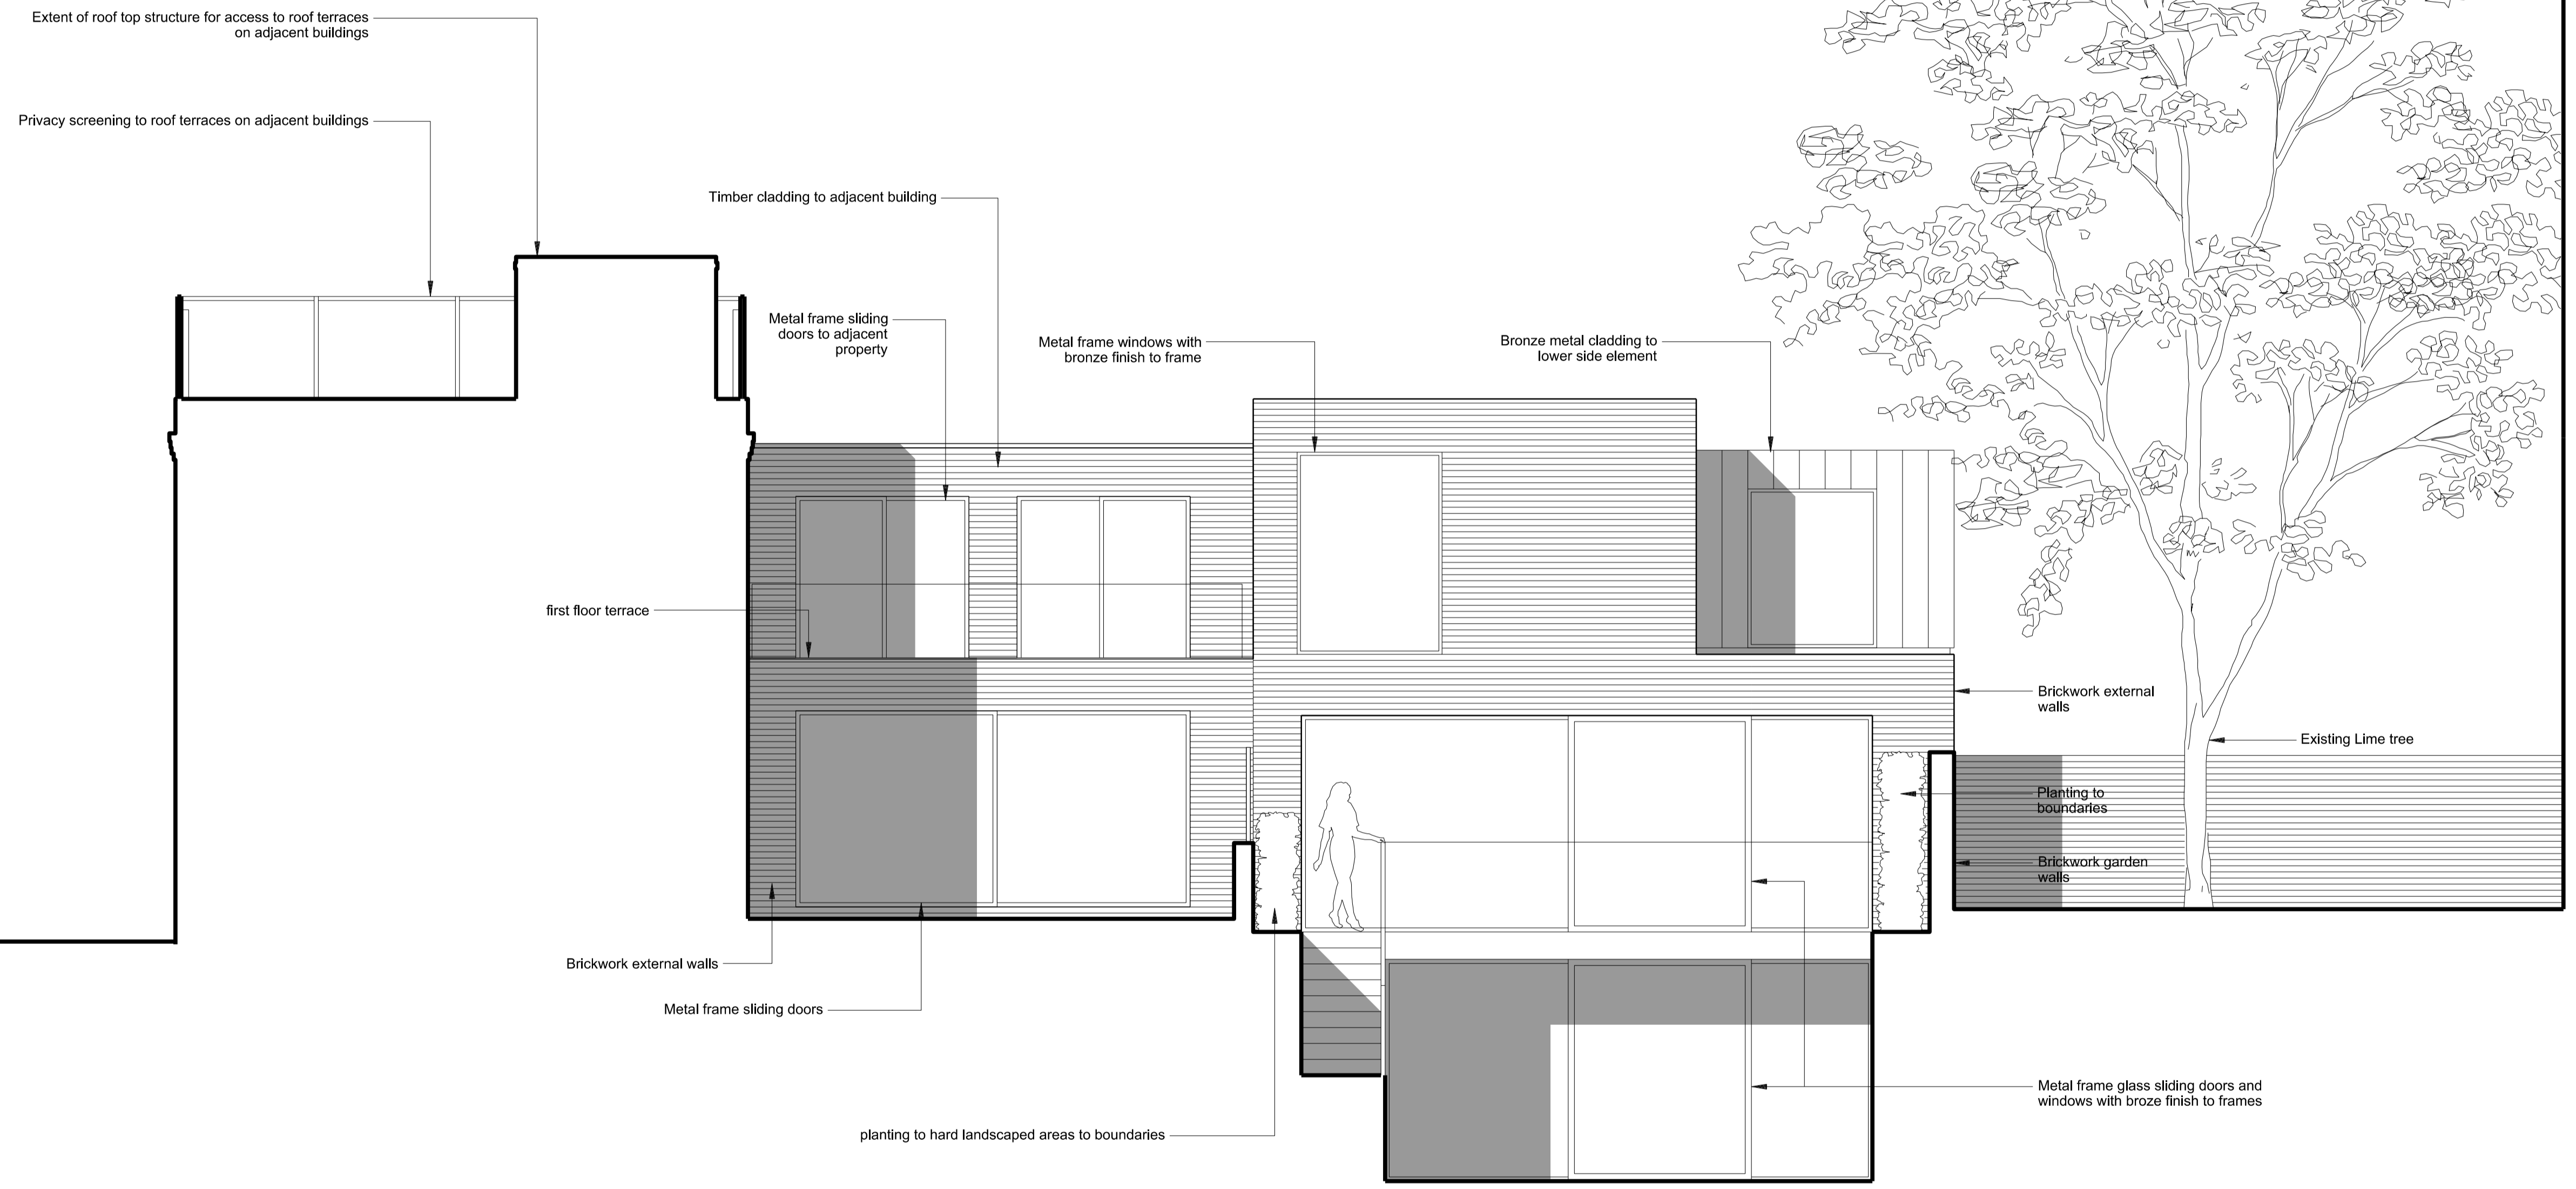

0.1: February 2017 - Roof top terrace, privacy screens and stair enclosure removed. Chamfer and setback to the front north corner of the building created at first floor. Bronze cladding introduced to side.

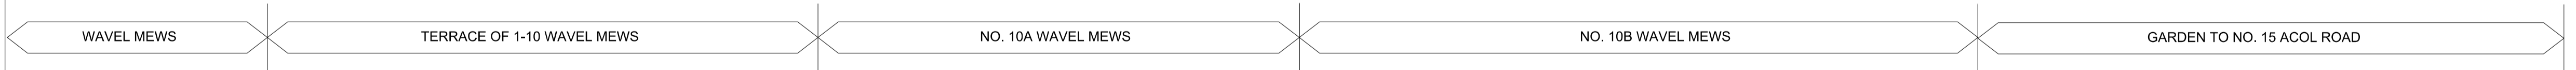

01 REAR ELEVATION  
 D-131 PROPOSED



**CANAWAY FLEMING ARCHITECTS**  
 Canaway Fleming Architects Ltd  
 The Dutch House  
 307 - 308 High Holborn  
 London WC1V 7LL  
 T: 020 7430 2262  
 F: 020 7430 2274  
 E: mailbox@canawayfleming.com

Client  
**Arthur Enikeev**

Project  
**10b Wavel Mews, London NW6**

Drawing Title  
**Proposed Rear Elevation**

Date  
**06.10.2016**

Scale  
**1:50 @ A1**  
**1:100 @ A3**

Project	Origin	Type	Level/View	Package Dwg No.	Revision
P16-107	A	E	VA	D-131	0.1
Status:	PLANNING APPLICATION KF			Drawn	Checked
					MC