


Notes
 Copyright remains the property of Canaway Fleming Architects and this drawing is not to be used for any purposes without the express permission of the Architect. No implied License is given for its use.

Do not scale from this drawing. All dimensions should be checked on site for accuracy.

Planning
 These drawings are for Planning purposes only must not be used for any other purpose without the express permission of Canaway Fleming Architects. These are not for detailed construction drawings.

Structural Work
 Any and all indications as to structure are for graphic purposes only and must not be relied upon for accuracy in terms of size, detail or position. All structure and temporary propping to be confirmed by a suitably qualified structural engineer before beginning works.

KEY:
 - - - - - Site Boundary

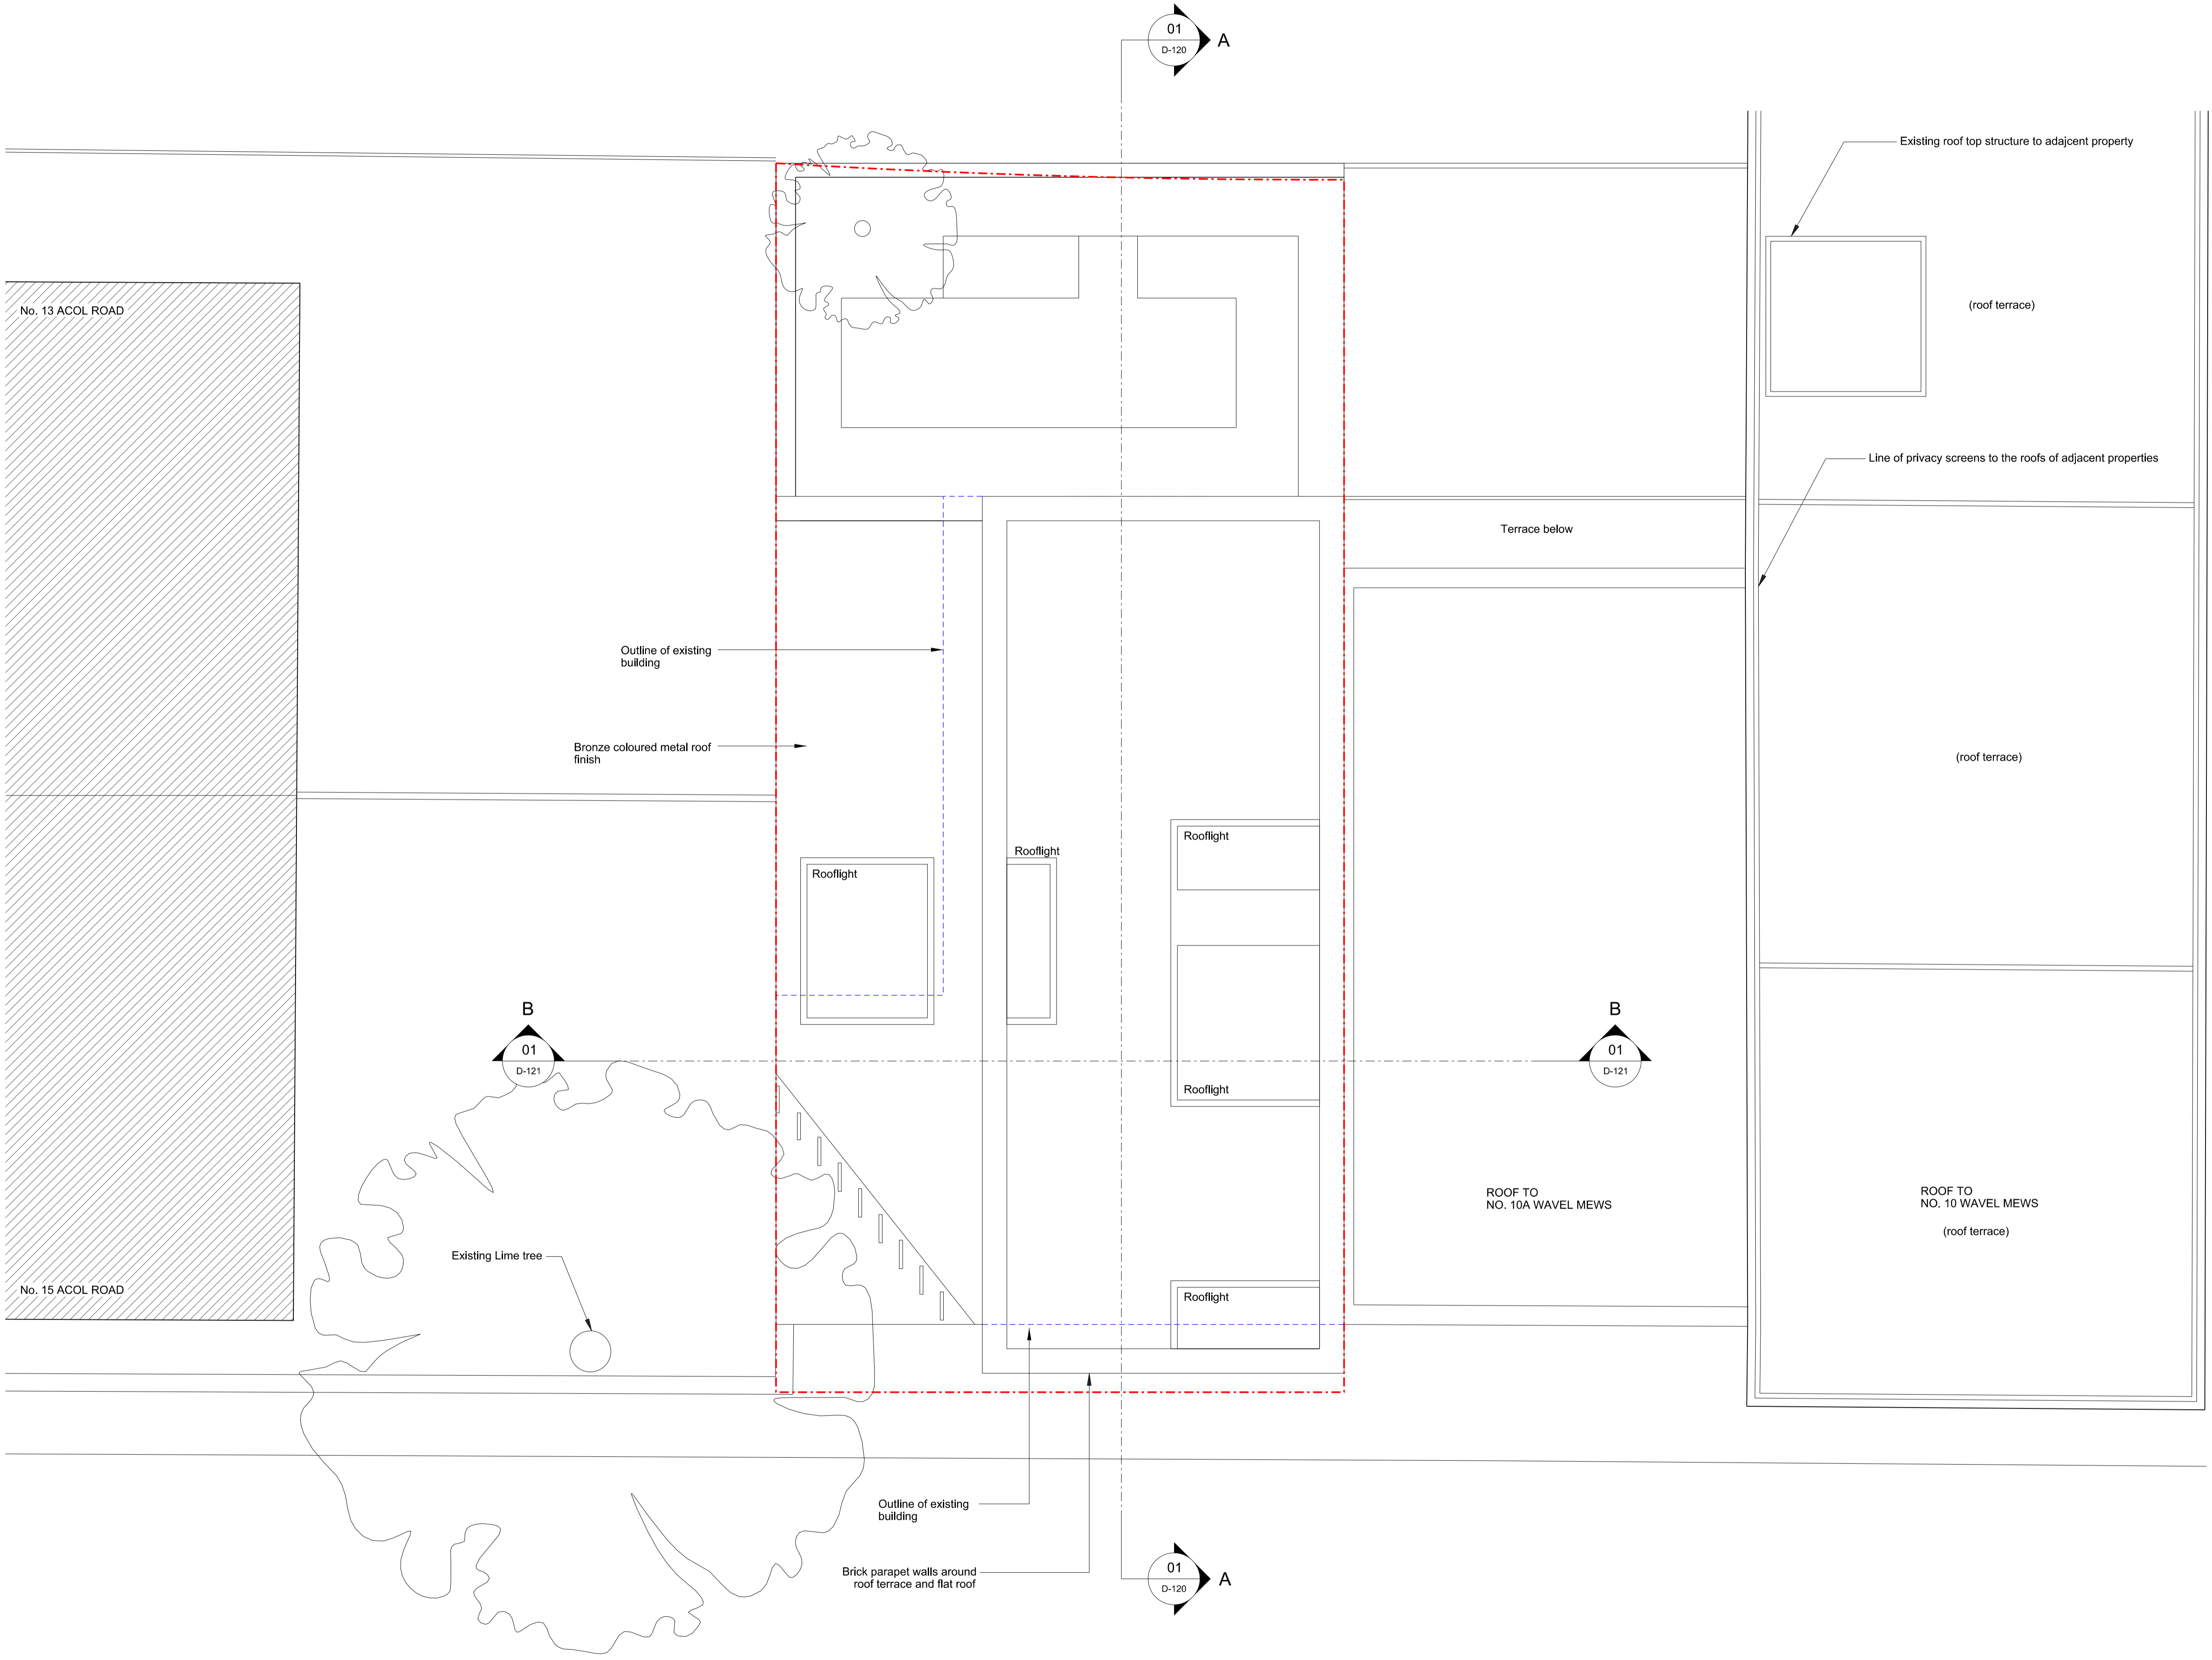

No. 13 ACOL ROAD

No. 15 ACOL ROAD

Outline of existing building

Bronze coloured metal roof finish

Existing Lime tree

Outline of existing building

Brick parapet walls around roof terrace and flat roof

Existing roof top structure to adjacent property

(roof terrace)

Line of privacy screens to the roofs of adjacent properties

Terrace below

(roof terrace)

Rooflight

Rooflight

Rooflight

Rooflight

Rooflight

ROOF TO NO. 10A WAVEL MEWS

ROOF TO NO. 10 WAVEL MEWS
(roof terrace)

01 ROOF PLAN
 D-112 PROPOSED



0.1 - February 2017: First floor set back to front corner.
 Revisions

CANAWAY FLEMING ARCHITECTS

Canaway Fleming Architects Ltd
 The Dutch House
 307 - 308 High Holborn
 London WC1V 7LL
 T: 020 7430 2262
 F: 020 7430 2274
 E: mailbox@canawayfleming.com

Client
Arthur Enikeev
 Project
10b Wavel Mews, London NW6

Drawing Title
Proposed Roof Plan

Date
06.10.2016
 Scale
1:50 @ A1
1:100 @ A3

Project	Origin	Type	Level/View	Package Dwg No.	Revision
P16-107	A	P	VA	D-112	0.1
Status	PLANNING APPLICATION			Drawn	Checked
	KF			MC	MC