

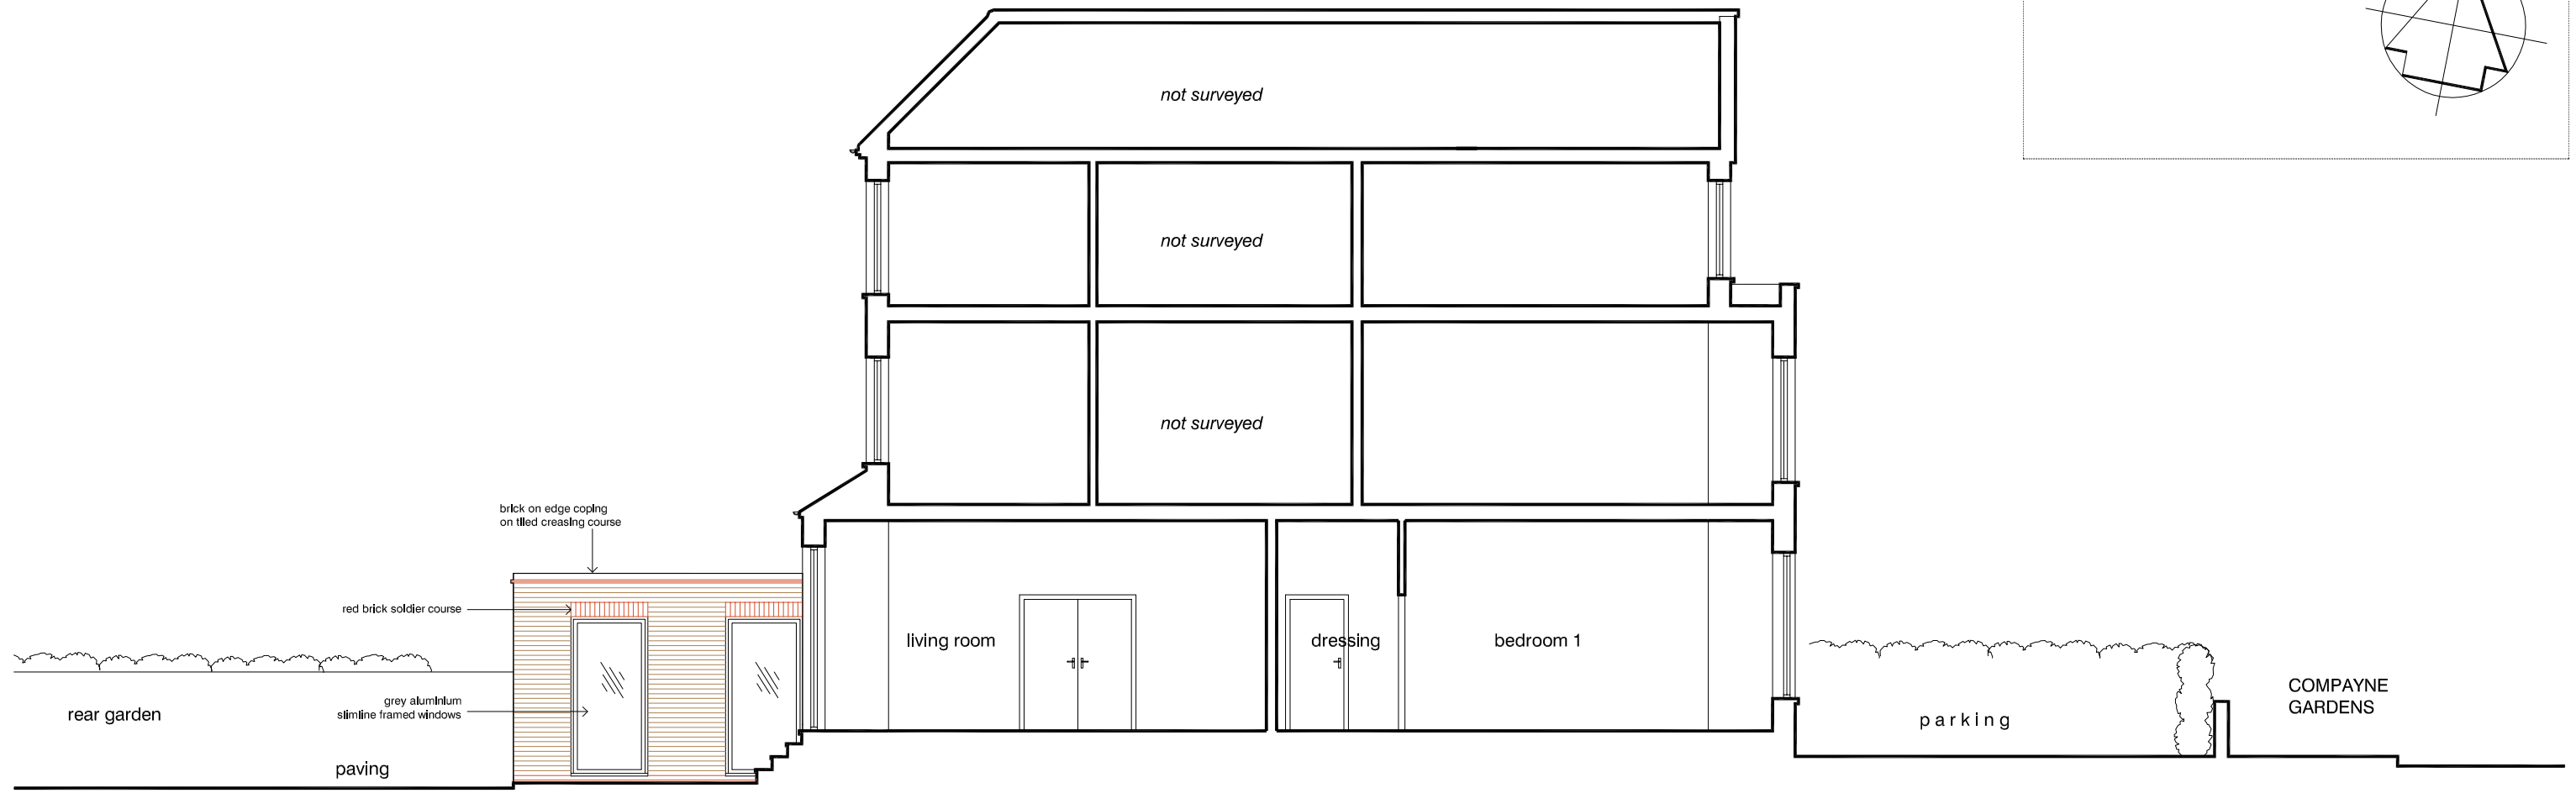


0 1 2 3 4 5 6 metres

scales 1: 50 @ A1  
1: 100 @ A3

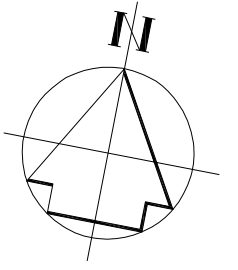

sectional elevation BB as proposed

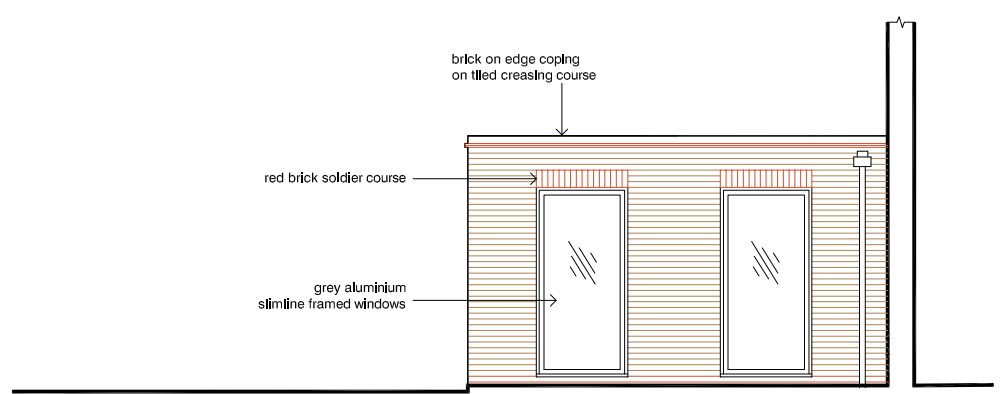

west elevation (full)

|   |                  |                 |
|---|------------------|-----------------|
| <b>DVM</b><br>ARCHITECTS  |                  |                 |
| <small>4a Murray Street . London . NW1 9RE<br/>Telephone 0207 485 2121 . Facsimile 0207 267 2527<br/>e-mail: studio@dvmarch.com</small>   |                  |                 |
| Client<br>Christopher Ronus   |                  |                 |
| Project<br>Flat 1 50 Compayne Gdns<br>London NW6 3RY  |                  |                 |
| Title<br>Sectional Elevation BB<br>as proposed  |                  |                 |
| Scale<br>1: 50  | Date<br>28.02.17 | Job No.<br>1897 |
| Drawing No.<br>1897-K17   | Rev.<br>A        |                 |
| <small>All dimensions are to be checked on site.<br/>© This drawing is copyright and remains the property of David &amp; Victoria Mercer<br/>at all times and may not be reproduced in part or whole without written consent.</small> |                  |                 |