


Revision	Date	Description	Drawn	Revision	Date	Description	Drawn
A	15/11/16	Sliding door added on second step, ground floor.	WRS	E	10/02/17	Revised Front Window.	WRS
B	23/11/16	Existing stairs to be retained and layout updated.	WRS	F	20/02/17	Principle Elevation first floor windows updated.	WRS
C	30/11/16	Layout titles updated.	WRS	G	23/02/17	Principle Elevation first floor windows updated	WRS
D	09/02/17	Revised layout.	WRS			& pavement lights updated.	
				H	28/02/17	First Floor Layout updated.	WRS

Scale 1:100



Principle Elevation (West)
Viewed from Malden Road

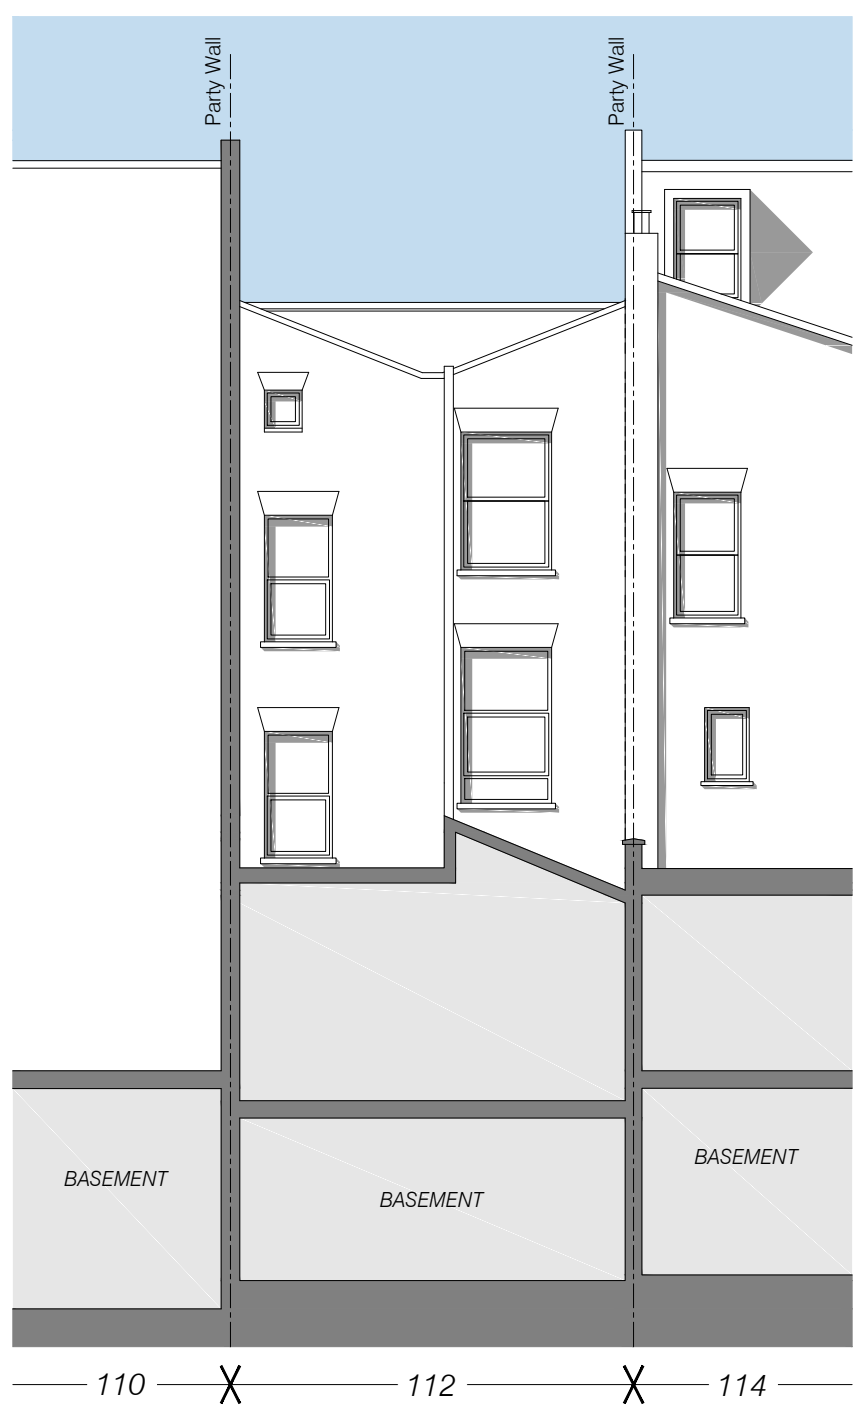

Rear Elevation (East)


Scale 1:100



Principle Elevation & Part Section (West)
Viewed from Malden Road



Principle Elevation (West)
Viewed from Malden Road

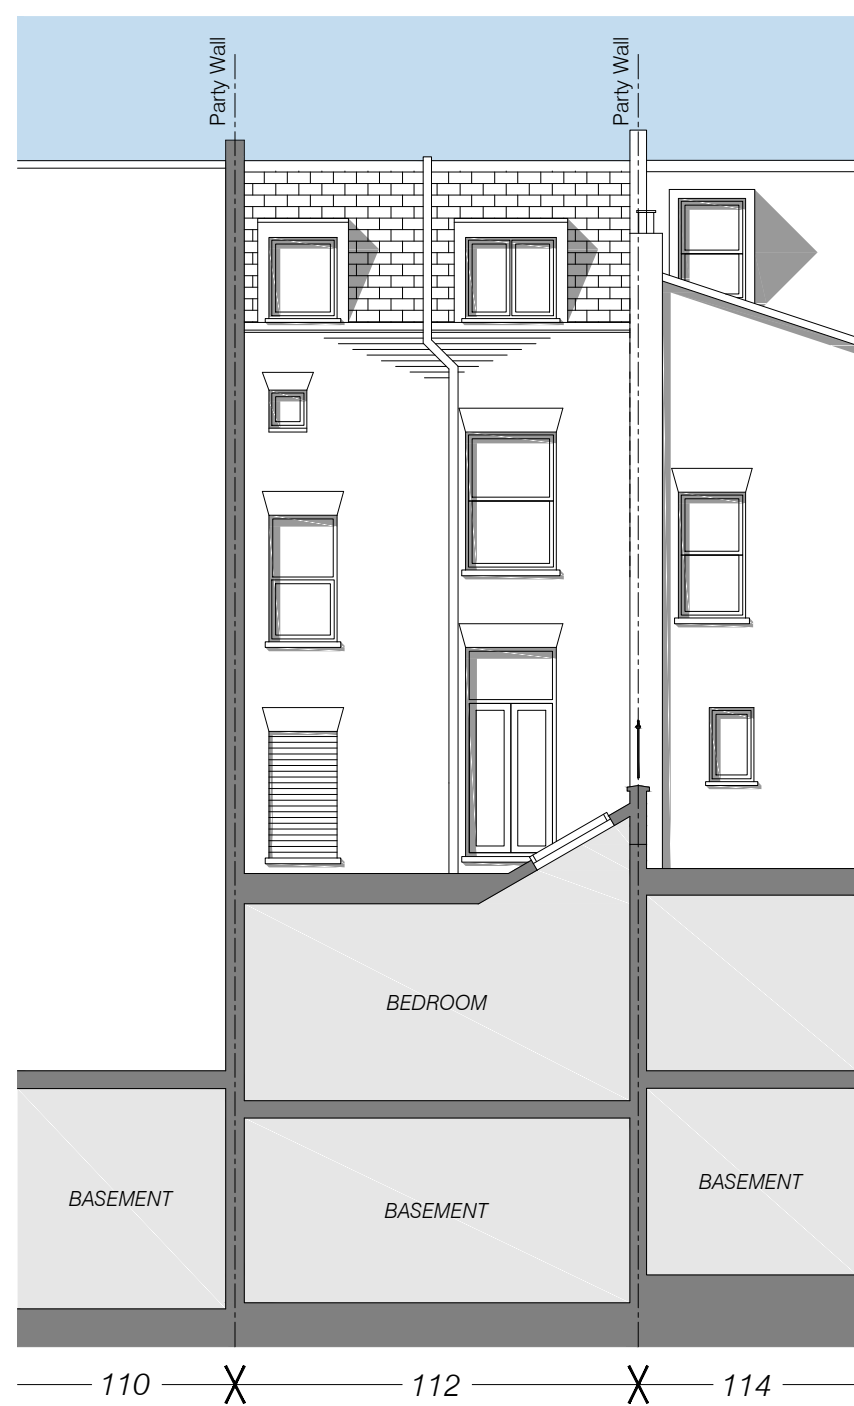

Rear Elevation (East)

LEGEND

Roof Covering Pitched

Composite slates to match adjacent properties.

Roof Covering Flat

Dark grey single ply membrane or GRP finish, covered with ceramic decking.

Walls

Brown coloured brickwork to match existing.

Windows & Doors

Timber windows and doors to match existing.

Railings

Steel railings decorated black to match nearby properties.

Roof Windows

Dark grey aluminium clad timber.

Dormers

Lead or dark grey GRP finish.



Existing Basement Plan
Scale 1:100

Existing Ground Floor Plan
Scale 1:100

Existing First Floor Plan
Scale 1:100

Existing Second Floor Plan
Scale 1:100

Existing Third Floor Plan
Scale 1:100

Proposed Basement Plan
Scale 1:100

Proposed Ground Floor Plan
Scale 1:100

Proposed First Floor Plan
Scale 1:100

Proposed Second Floor Plan
Scale 1:100

Proposed Third Floor Plan
Scale 1:100

