


Plan scale 1:50

Existing Shop

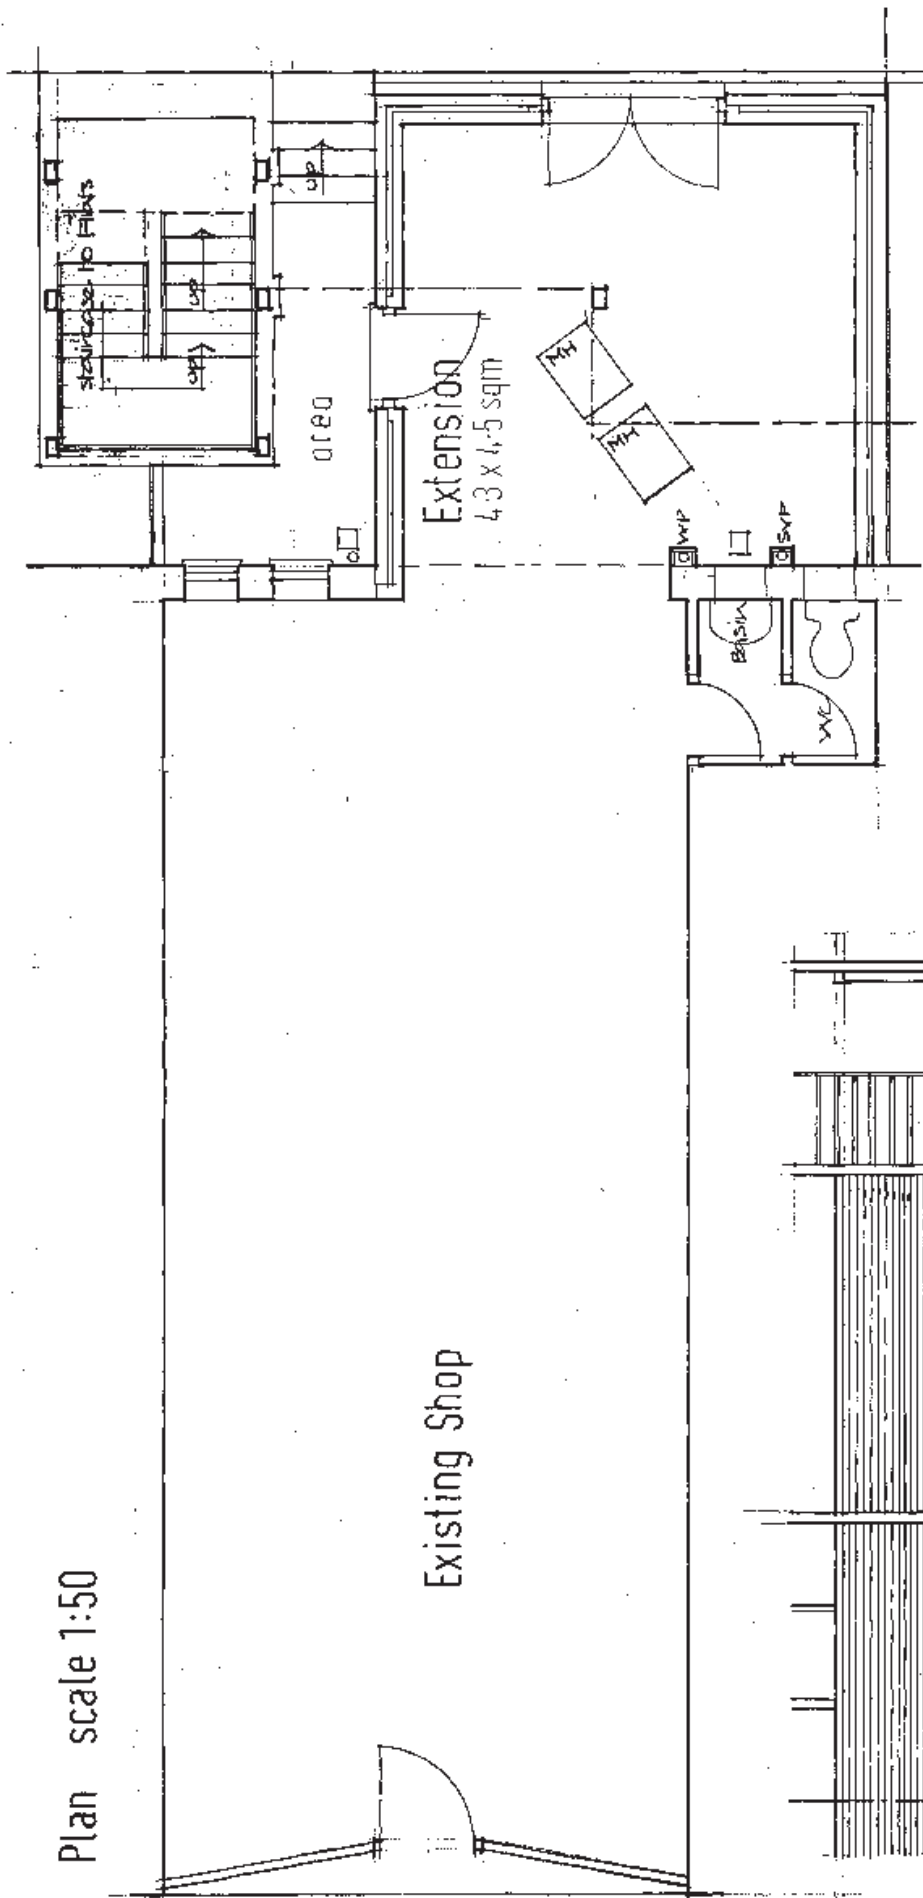

950 1060


PROPOSED LAYOUT

LONDON BOROUGH OF CROYDON  
 TOWN AND COUNTRY PLANNING ACTS  
 13 OCT 1995  
 PLANS APPROVED  
 ON BEHALF OF THE COUNCIL

Proposed Extension to Rear of  
 193 Haverstock Hill London NW3


May 1995  
 334/2

Michael Tarring, The Studio, 7 Chatham Close,  
 London NW11 6HE  
 tel 081 455 2137

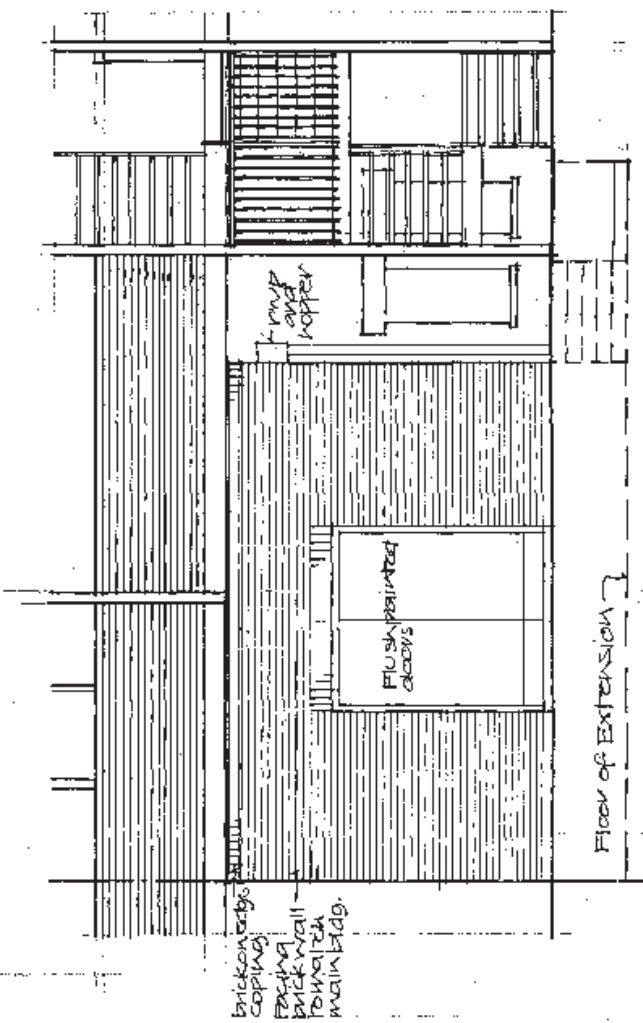

Elevation 1:50

950 1060

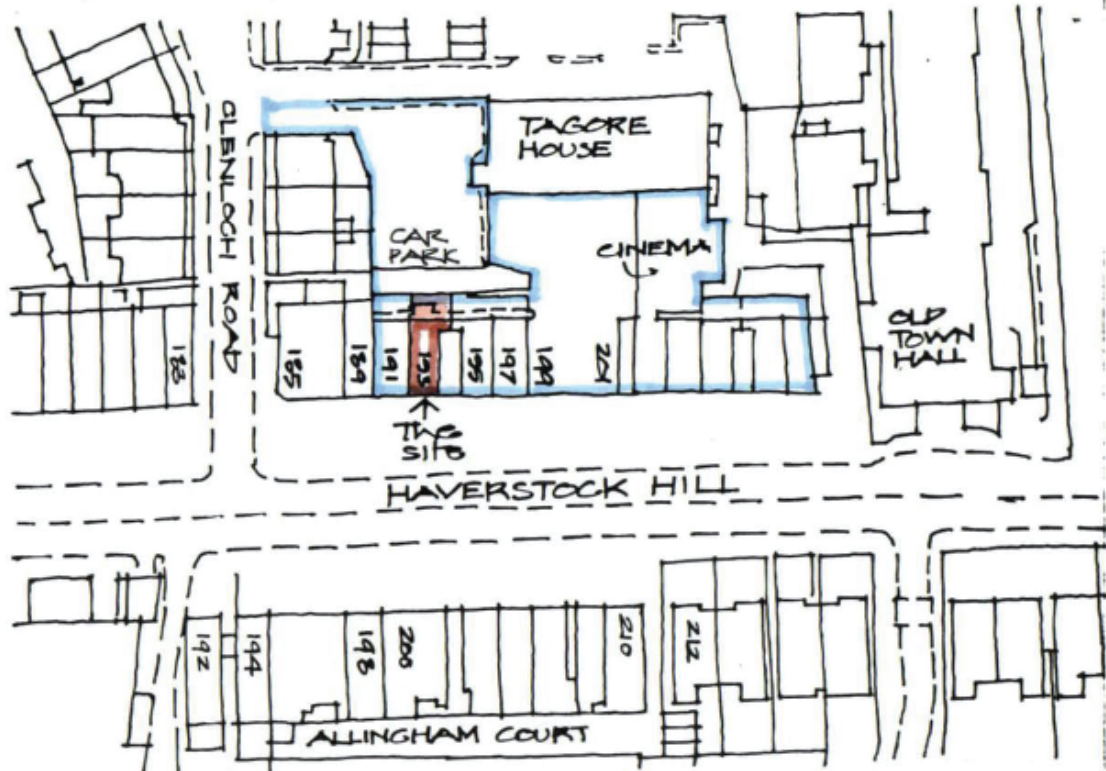

LOCATION PLAN

scale 1:1250

Proposed Extension to Rear of  
193 Haverstock Hill London NW3

May 1995

334 / 3


Michael Tarring, The Studio, 7 Chatham Close,  
London NW11 6HE  
tel 081 455 2137

Plan scale 1:50

Existing Shop 67 sq m

courtyard

car park

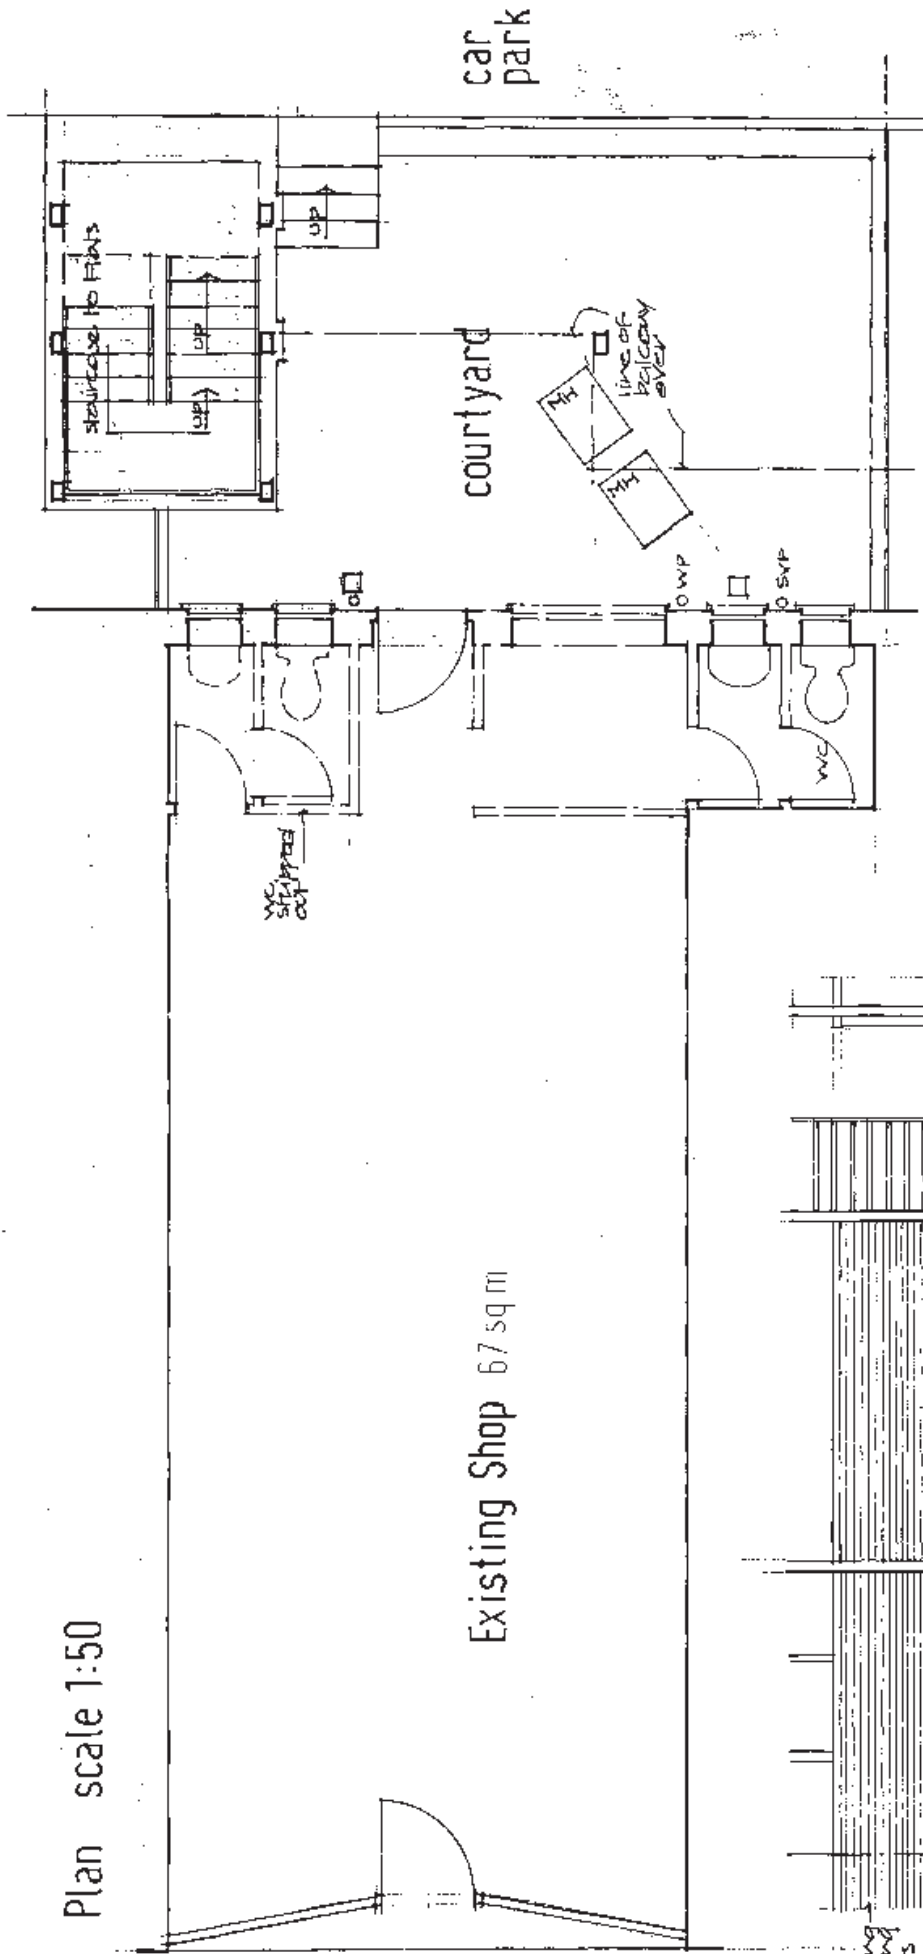


9501060

EXISTING LAYOUT  
Proposed Extension to Rear of  
193 Haverstock Hill London NW3


May 1995 334/1

Michael Tarring, The Studio, 7 Chatham Close,  
London NW11 6HE  
tel 081 455 2137

DATE COPY  
LONDON BOROUGH OF GARDEN  
TOWN AND COUNCIL MEMBERS  
13 OCT 1995  
PLANS APPROVED  
ON BEHALF OF THE COUNCIL

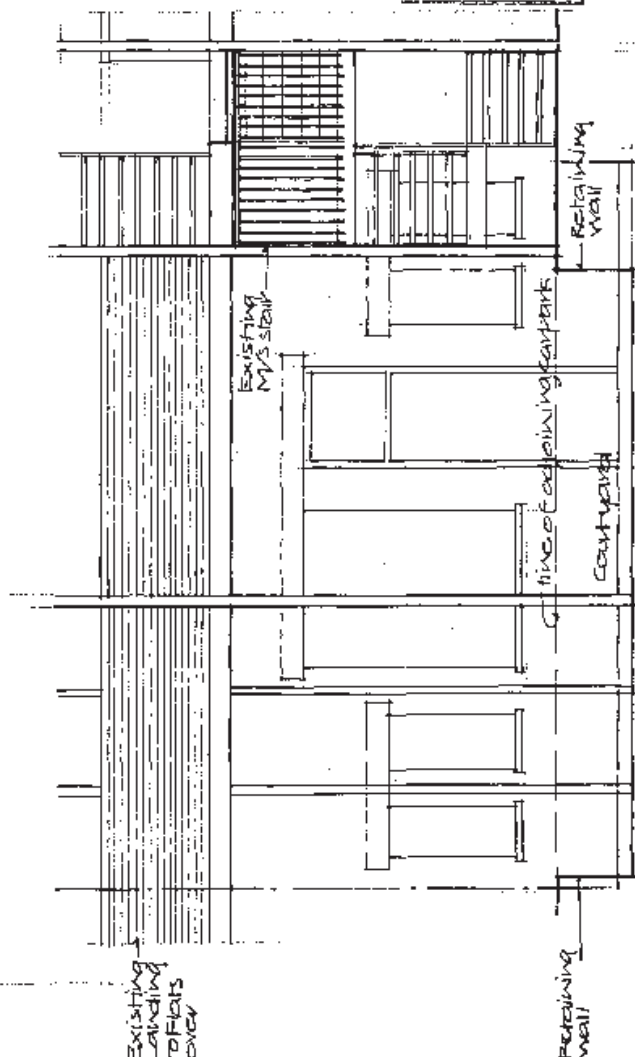

Elevation 1:50


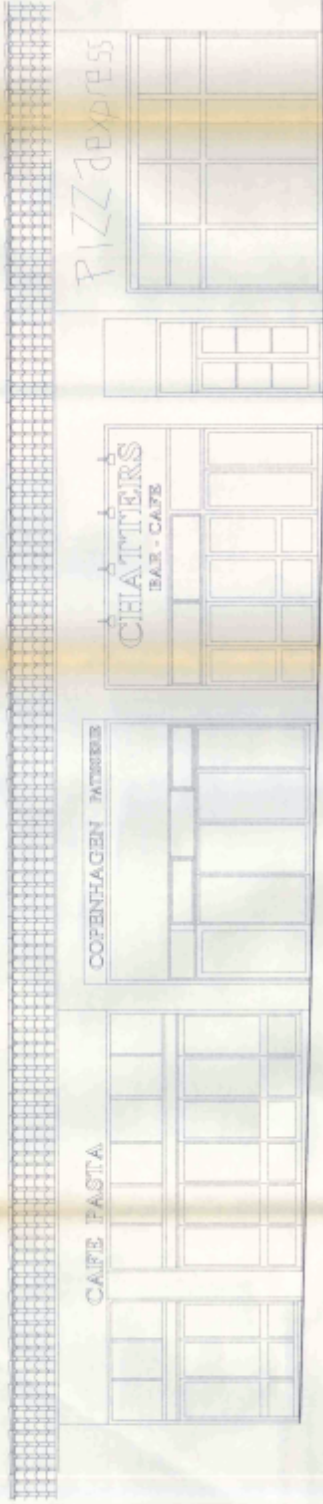


PIZZAexpress

CHIATTIERS  
BAR - CAFE

COPENHAGEN RESTAURANT


CAFFE PASTA

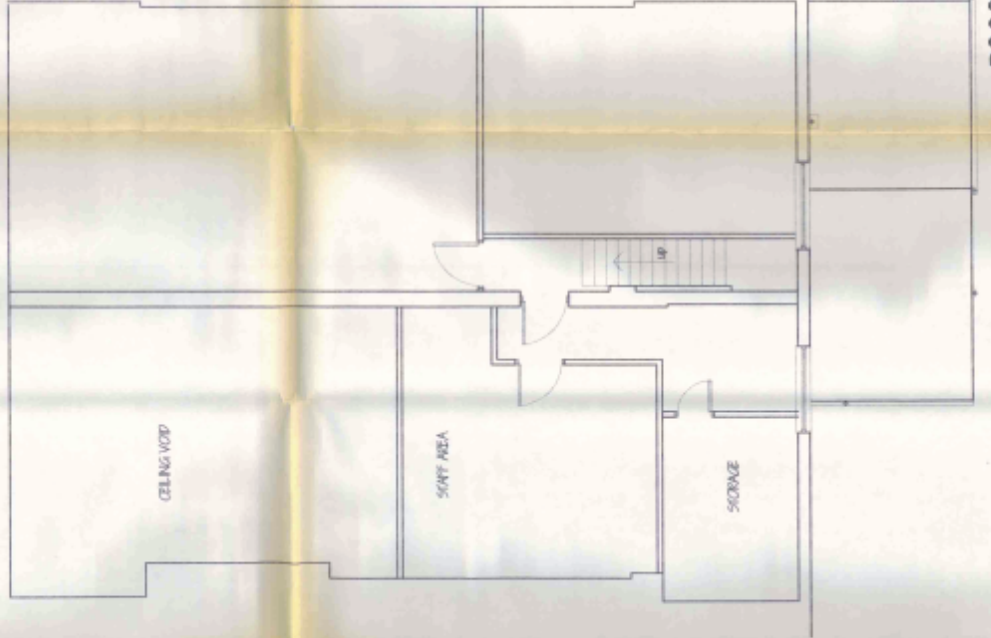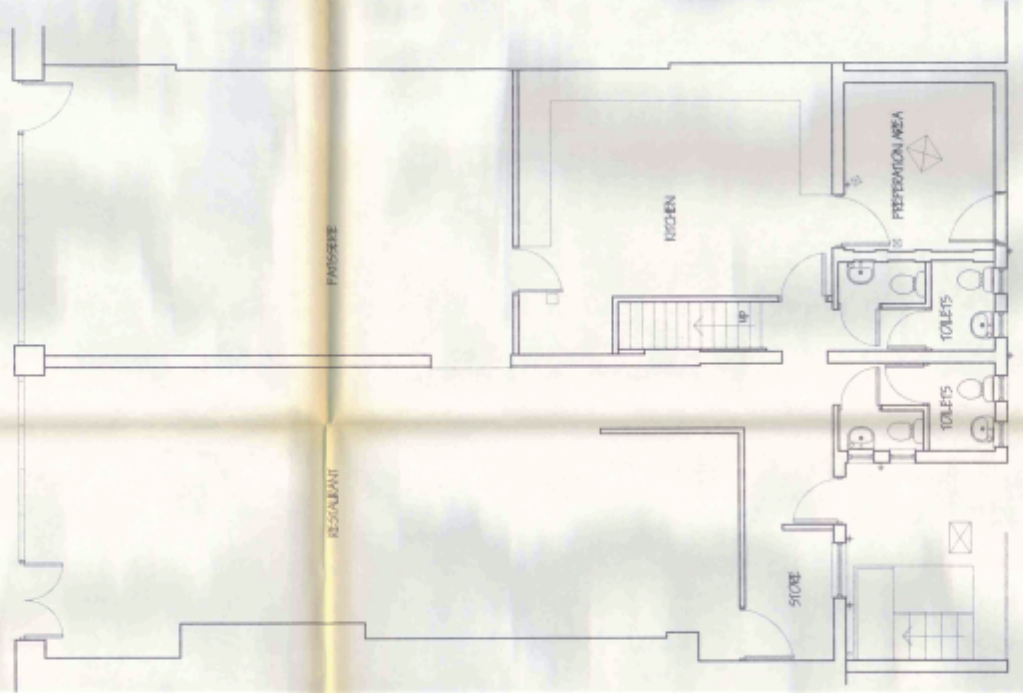

CIVIL ENGINEER'S CHAMBER  
 13 SET 858  
 PLANS APPROVED  
 ON BEHALF OF THE COUNCIL

DATE: \_\_\_\_\_  
 NO. OF FLOORS: 1001965  
 PROJECT: 196/198 HAMERSBROOK HILL LONDON NW3.  
 DRAWING: EXISTING FRONT ELEVATION, GROUND AND FIRST FLOOR PLANS.  
 DRAWN: P.J.T. SCALE: 1:50. DATE: MAY 96.  
**BELL ASSOCIATES**  
 101, 111, 121,1001.

P9602310

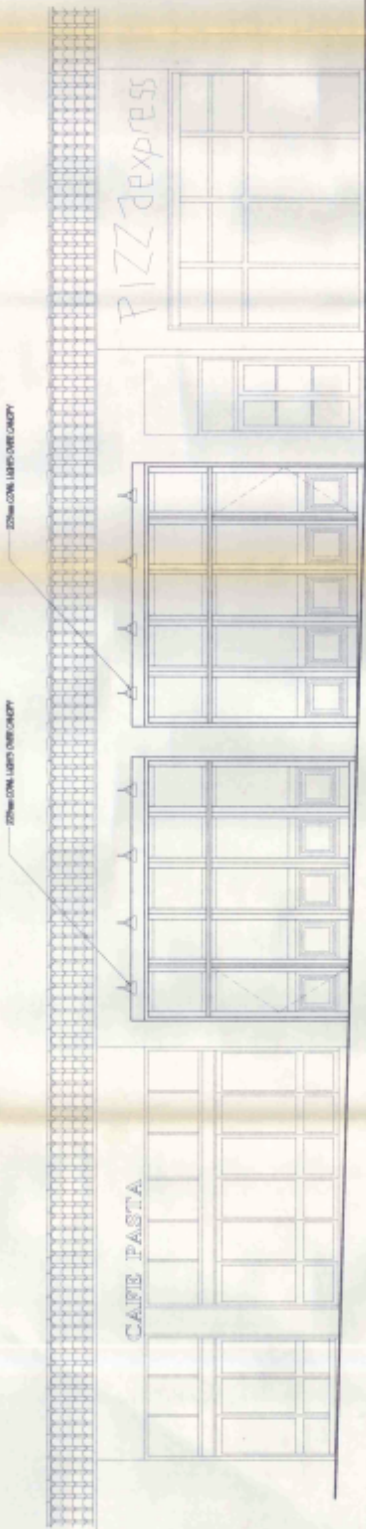

PROPOSED ELEVATION WITH CANOPIES UP



PROPOSED PLAN



PROPOSED ELEVATION WITH CANOPIES DOWN

LONDON BOARD OF CEMENT  
 13 SEP 96  
 HAS APPROVED  
 ON BEHALF OF THE COUNTY

REF. DATE  
 000785  
 PROJECT  
 196 / 198 HAWESSTOCK HILL  
 LONDON NW9  
 DRAWING  
 PROPOSED ELEVATIONS  
 OF NEW SHOP FRONT.  
 DRAWN BY  
 0027/ART/007  
 CHECKED BY  
 PJR 1190 MAY 96  
 BELL ASSOCIATES  
 ARCHITECTS  
 100 BARNETT ROAD  
 CROYDON CR9 3AT  
 TEL 0181-888888 FAX 0181-888 1111  
 www.bellassociates.co.uk

P9602310