


AS CONSENTED

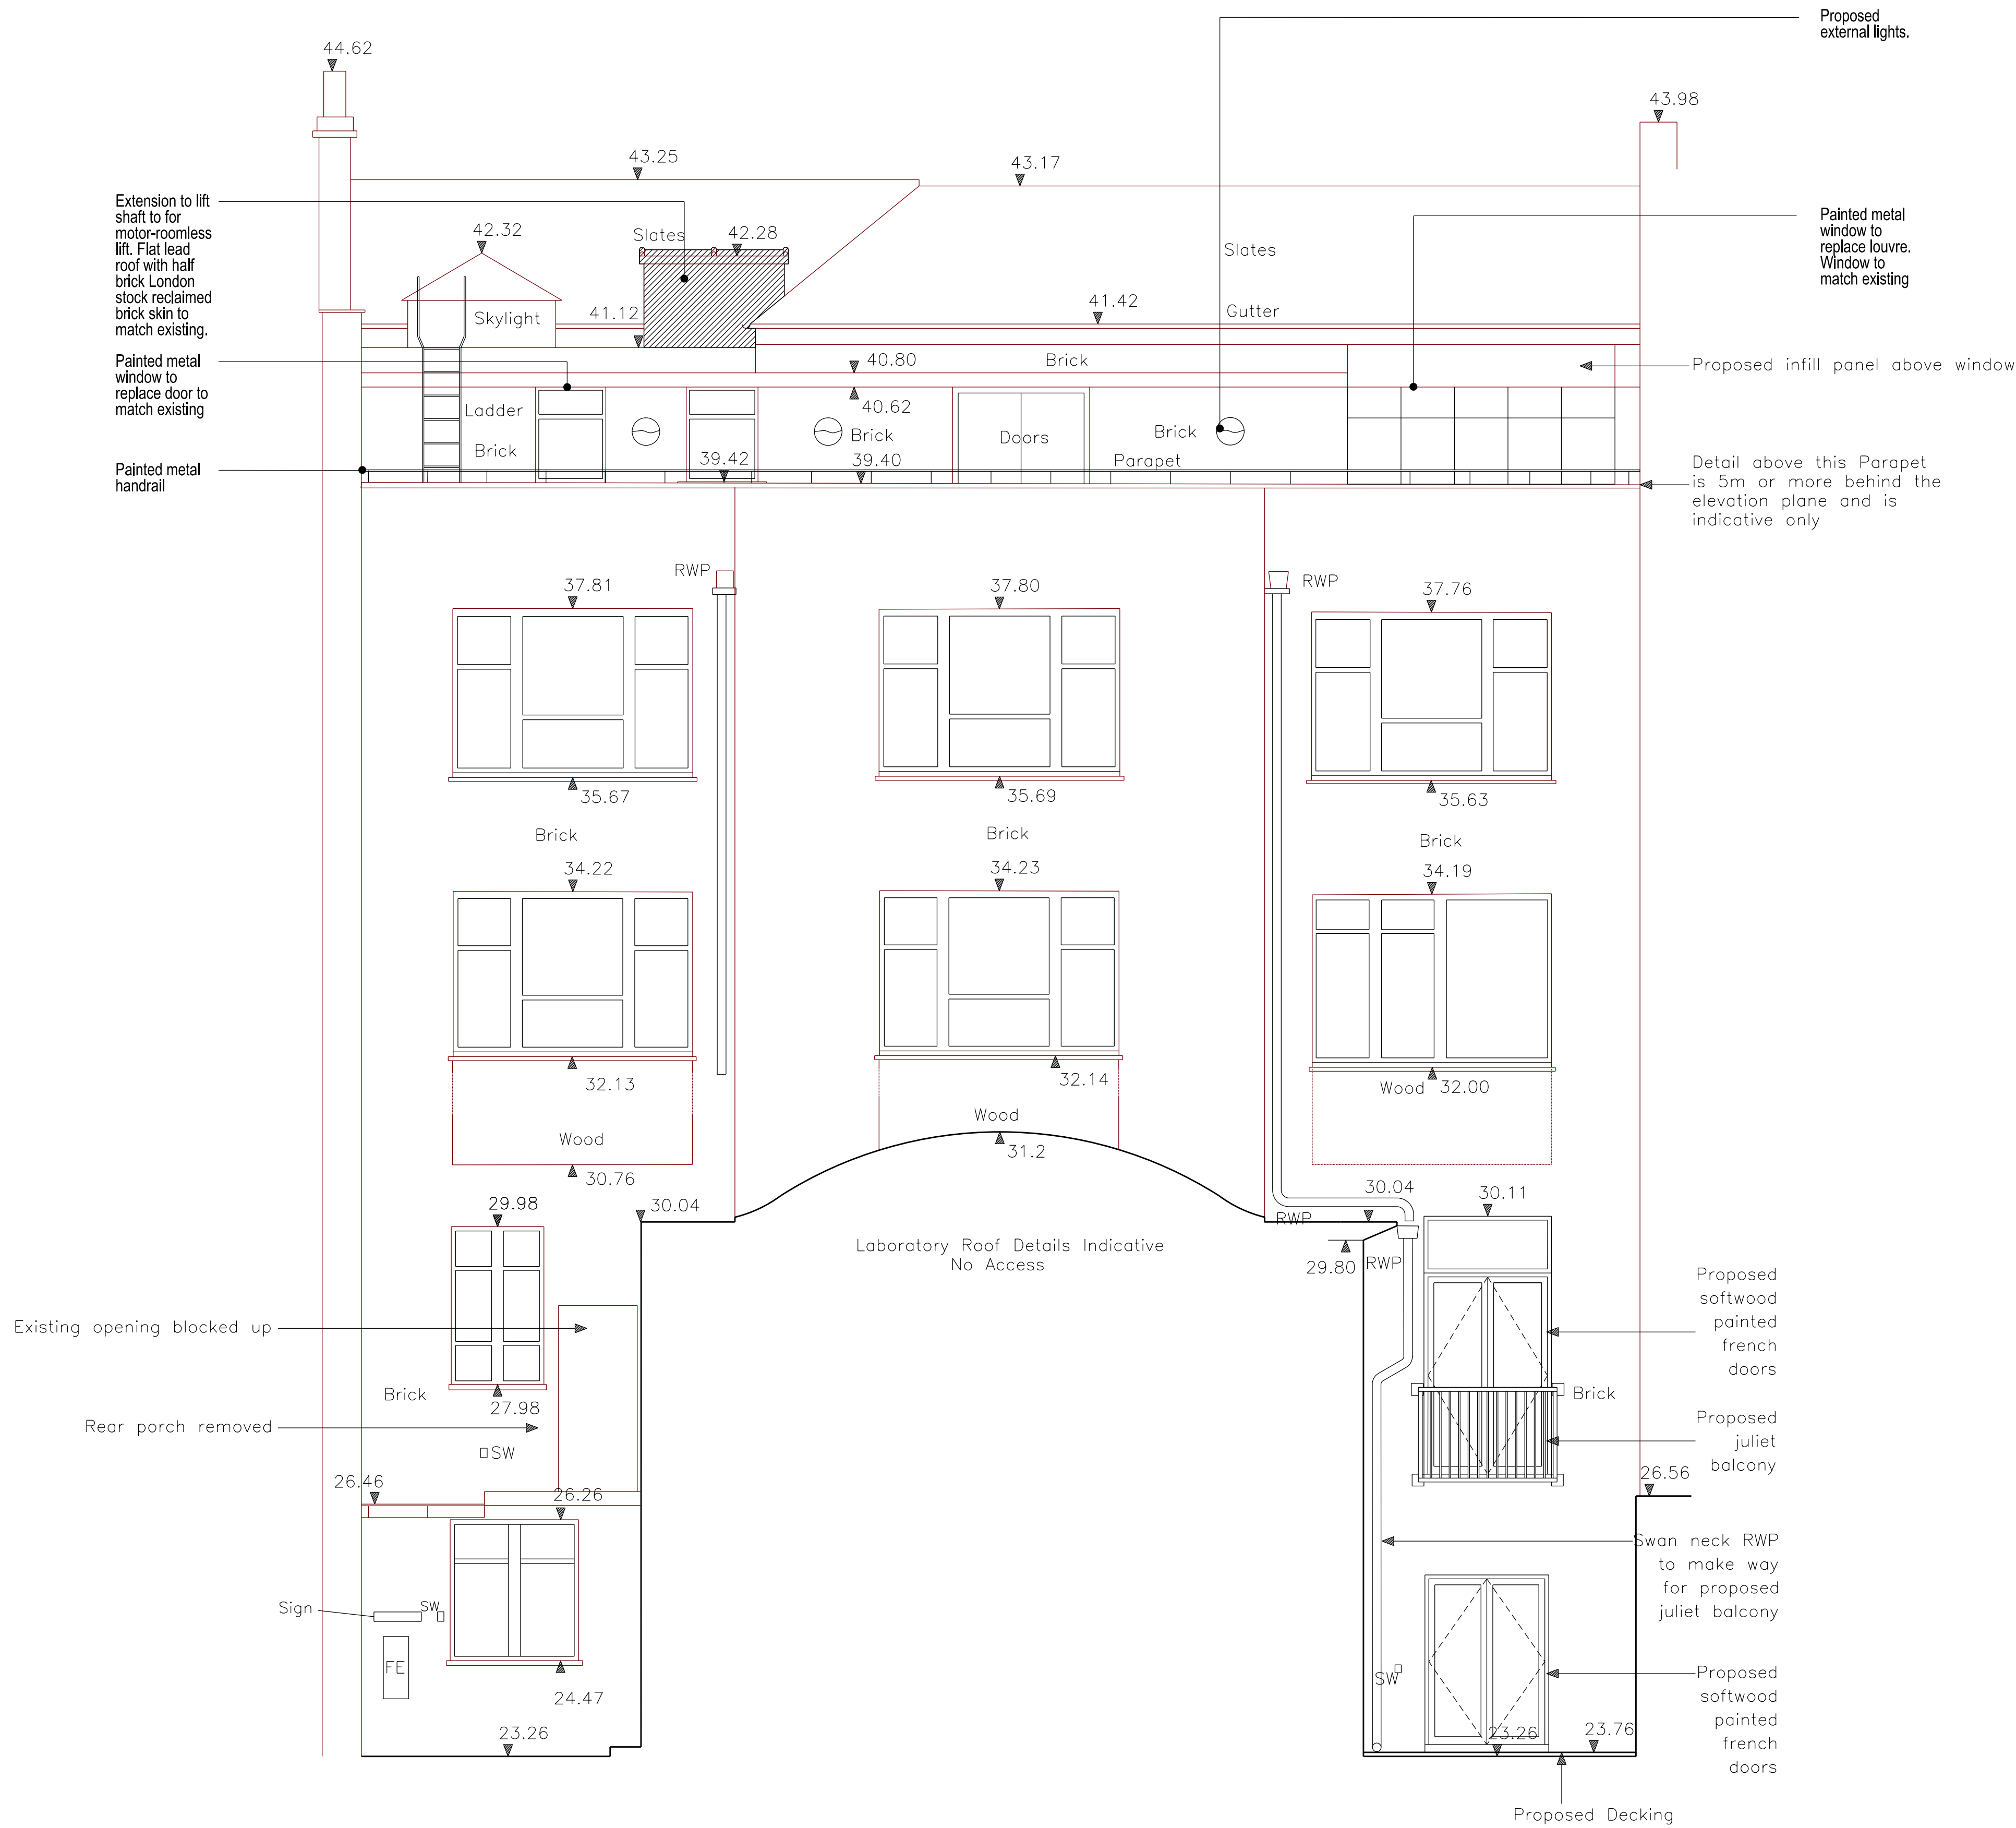

BUILDING DESIGN PARTNERSHIP LTD SHALL HAVE NO RESPONSIBILITY FOR ANY USE MADE OF THIS DOCUMENT OTHER THAN FOR THAT WHICH IT WAS PREPARED AND ISSUED.
ALL DIMENSIONS SHOULD BE CHECKED ON SITE.
DO NOT SCALE FROM THIS DRAWING.
ANY DRAWING ERRORS OR DIVERGENCES SHOULD BE BROUGHT TO THE ATTENTION OF BUILDING DESIGN PARTNERSHIP LTD AT THE ADDRESS SHOWN BELOW.


NOTES

EXISTING BUILDING SURVEY INFORMATION BY PLOWMAN CRAVEN. TO BE READ IN CONJUNCTION WITH ALL RELEVANT PROJECT INFORMATION.

REFER TO SERVICES ENGINEERS DRAWINGS FOR DETAILS OF PROPOSED PLANT INC. RISERS, DUCTS, FLUES, EXTRACT GRILLES, LOUVRES, ETC, AND ASSOCIATED BUILDERS WORK.

KEY:

- GREY TONE INDICATES EXISTING STRUCTURE RETAINED
- HATCH INDICATES AREA OF NEW CONSTRUCTION

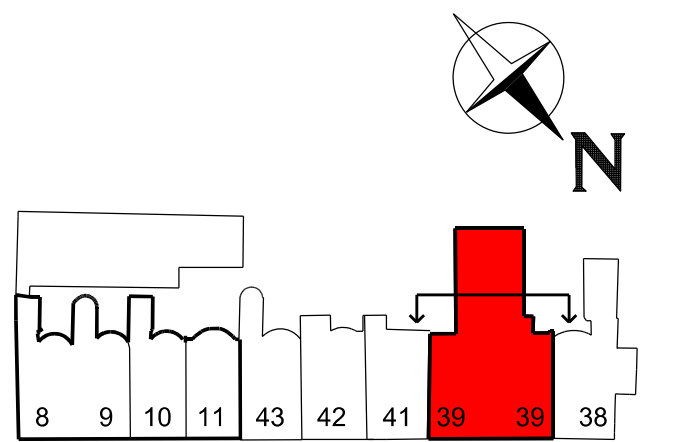

REVISION / DESCRIPTION	DRAWN	CHECKED	DATE
Issue for Construction	JT	JT	19/01/16
Issue for Construction - Rev A	RC	JT	09/03/16

- Rear porch at ground level removed
- Existing opening from 39RS/2/004 into rear porch blocked up
- Existing lightwell to basement level to remain
- Proposed french door into building at basement level in lightwell
- Proposed juliet balcony with new french doors (as existing proposal) at ground level
- Steel deck removed at first floor level
- Proposed infill panel above window at third level



BDP.

16 Brewhouse Yard
Clerkenwell
London EC1V 4LJ
United Kingdom
T +44 (0)20 7812 8000
F +44 (0)20 7812 8399
www.bdp.com

PROJECT TITLE
British Museum
Perimeter Properties Refurbishment

PROJECT NUMBER P2002323	SCALE 1:50 @ A1 1:100 @ A3
DRAWING TITLE 39 Russell Square Proposed Series Rear Elevation Issue for Construction	DATE 19/01/2016
DRAWING NO. (20)AE002	REVISION - REV A