



This drawing is protected under Copyright and at no time must any portion of this drawing be reproduced or copied in anyway without the permission of Morgan Lovell. All dimensions must be checked on site and NOT scaled from this drawing.

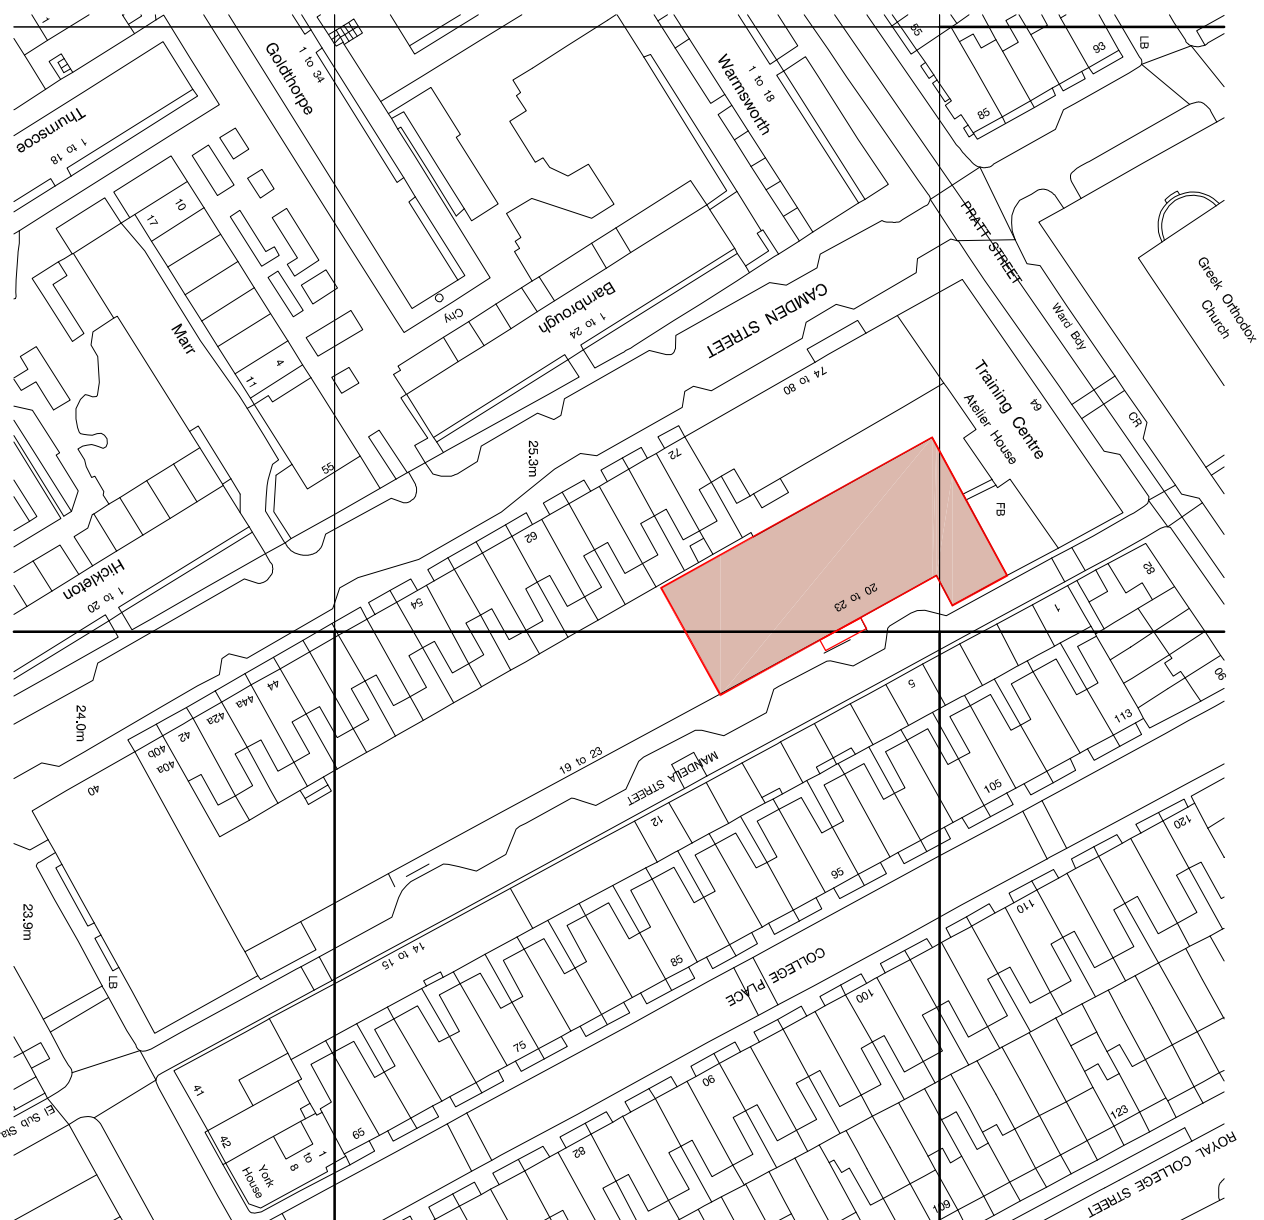

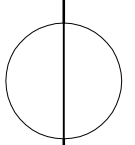

SITE PLAN

 SCALE 1:1250 @ A3

Rev	Revision	By	Date
-	DRAWING ISSUED	TC	02.13.17

FOR PLANNING

Morgan Lovell
Inspiring office transformation

Ascot House, Finchamstead Road, Widdington Bets, RG40 2W
 T: 0118 986 5200 F: 0118 986 5501 E: contact@morganlovell.com
 W: <http://www.morganlovell.com>

Client: **THREADNEEDLE PROPERTY INVESTMENTS**

Project:
 CENTRO 4
 20/23 MANDELA STREET
 CAMDEN
 LONDON, NW1 0DU

Title:
 SITE PLAN

Scale	Date	Design/Drawn By	Checked By / Date
1:1250@A3	02.03.17	TC/TC	

Drawing Number	Project No.	Floor	Drawing No.	Rev
ML2428	G		907-C	-