



SCALE BAR ~ Meters

~ NOTES ~


ALL WORK TO BE TO CLIENT & LOCAL AUTHORITY APPROVAL.
 ALL RELEVANT BS's & CP's TO BE COMPLIED WITH.
 ANY DISTURBANCE TO BE MADE GOOD TO MATCH EXISTING.
 ARCHITRAVES, CORNICES, DOORS & SKIRTINGS TO MATCH.
 SERVICES TO BE ALTERED & EXTENDED AS NECESSARY.

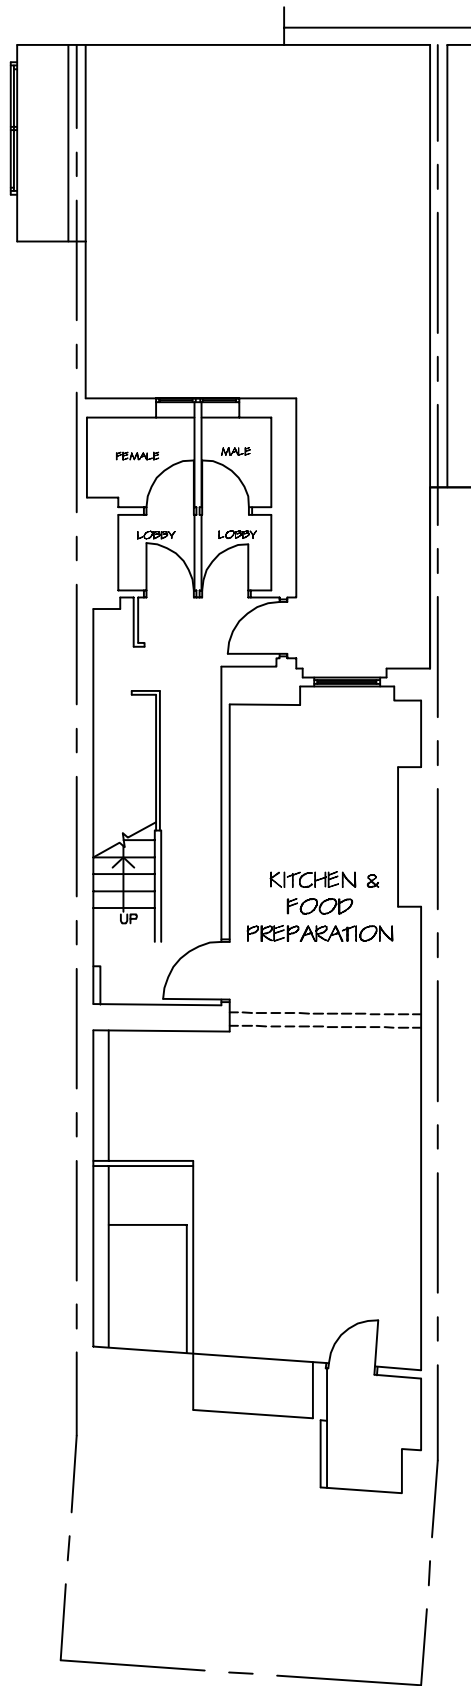


EXISTING LOWER GROUND FLOOR PLAN

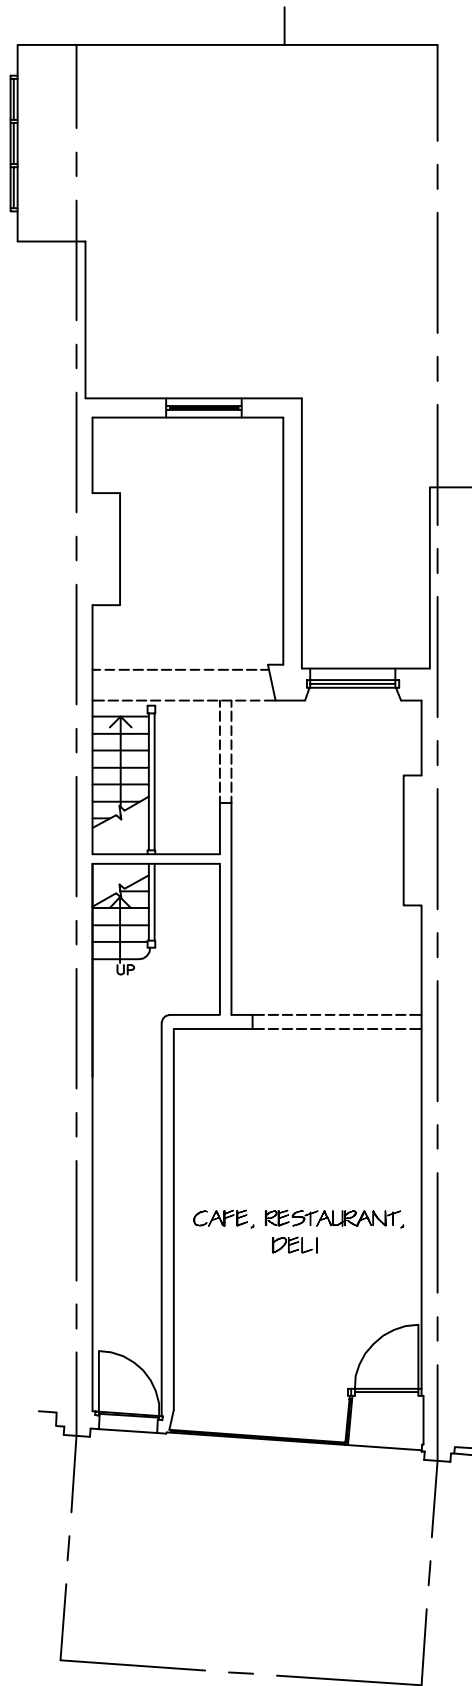

EXISTING GROUND FLOOR PLAN

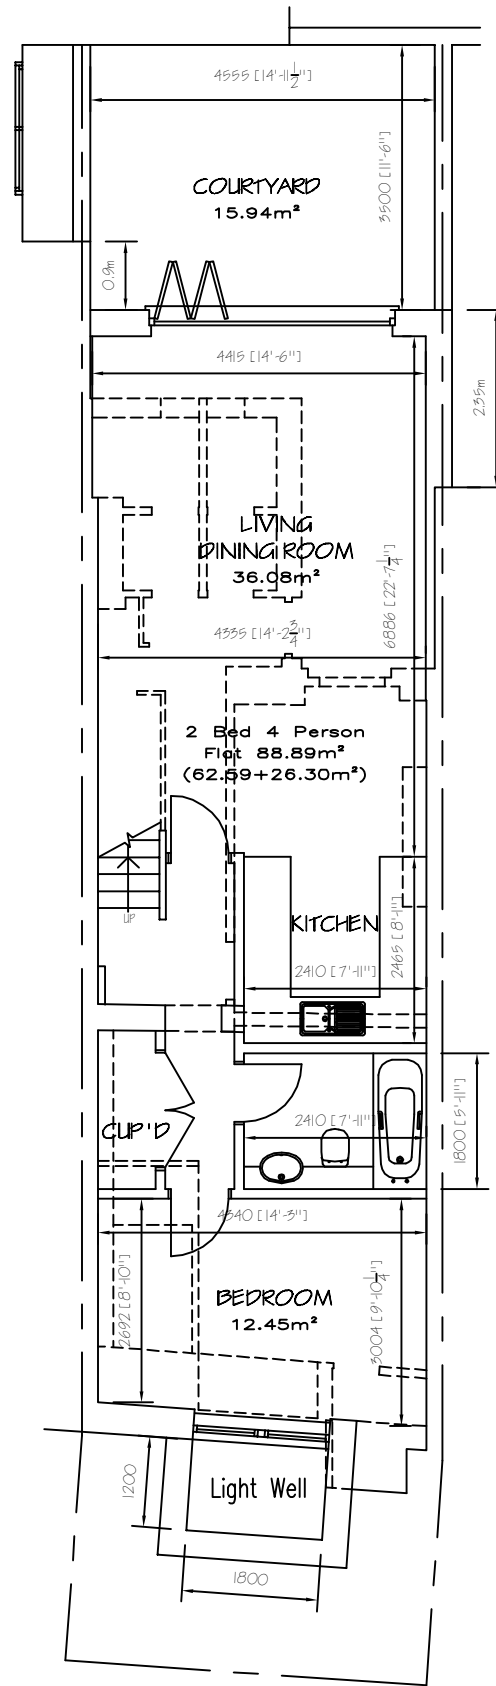

PROPOSED LOWER GROUND FLOOR PLAN

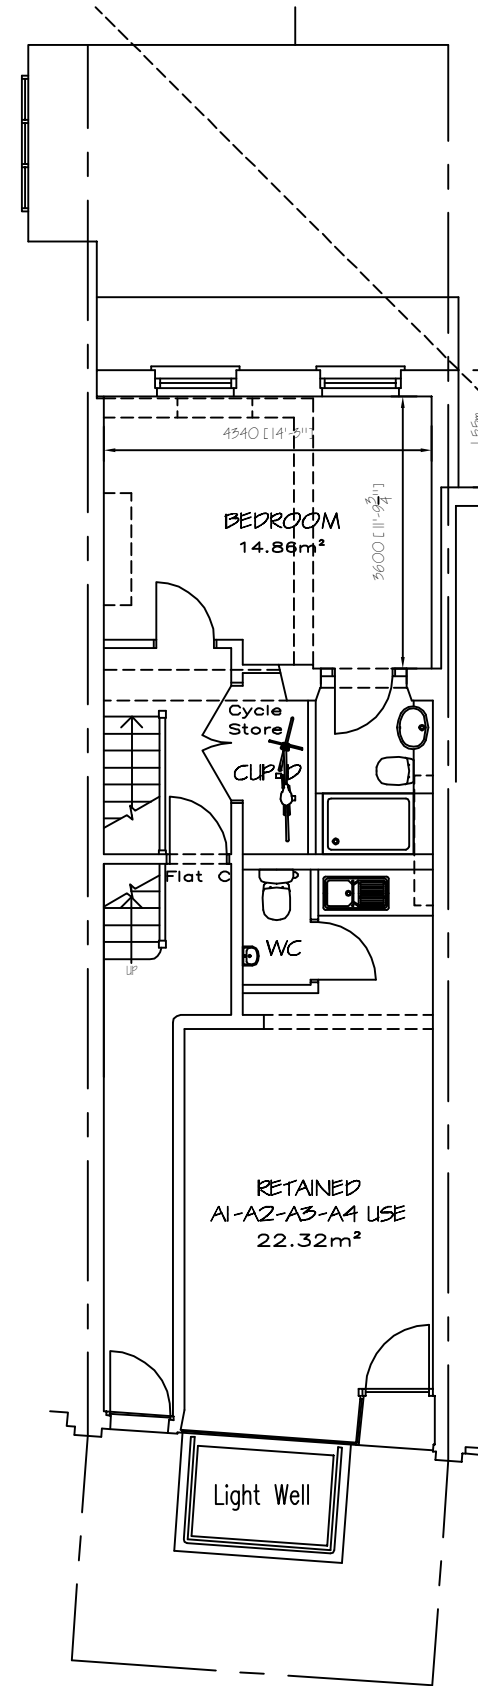

PROPOSED GROUND FLOOR PLAN

REV A - Lightwell dimensions added 23/02/2017
 REVISIONS DATE

Architectural Design & Planning
 32 Grange Road Plymouth PL7 2HY
 t: 01752 341496
 f: 07973 136876



TITLE
 EXISTING & PROPOSED FLOOR PLANS

ADDRESS
 86 MILL LANE
 LONDON NW6 1NL

CLIENT
 ALAN HEYWOOD

SCALE
 1:100 & 1:50 A1 DATE
 OCTOBER 2016

DRAWING No. 161028/03 REV. A