


1 Proposed East Elevation on Stedham Place  
1:100 at A1



2 Proposed Courtyard North Elevation  
1:100 at A1

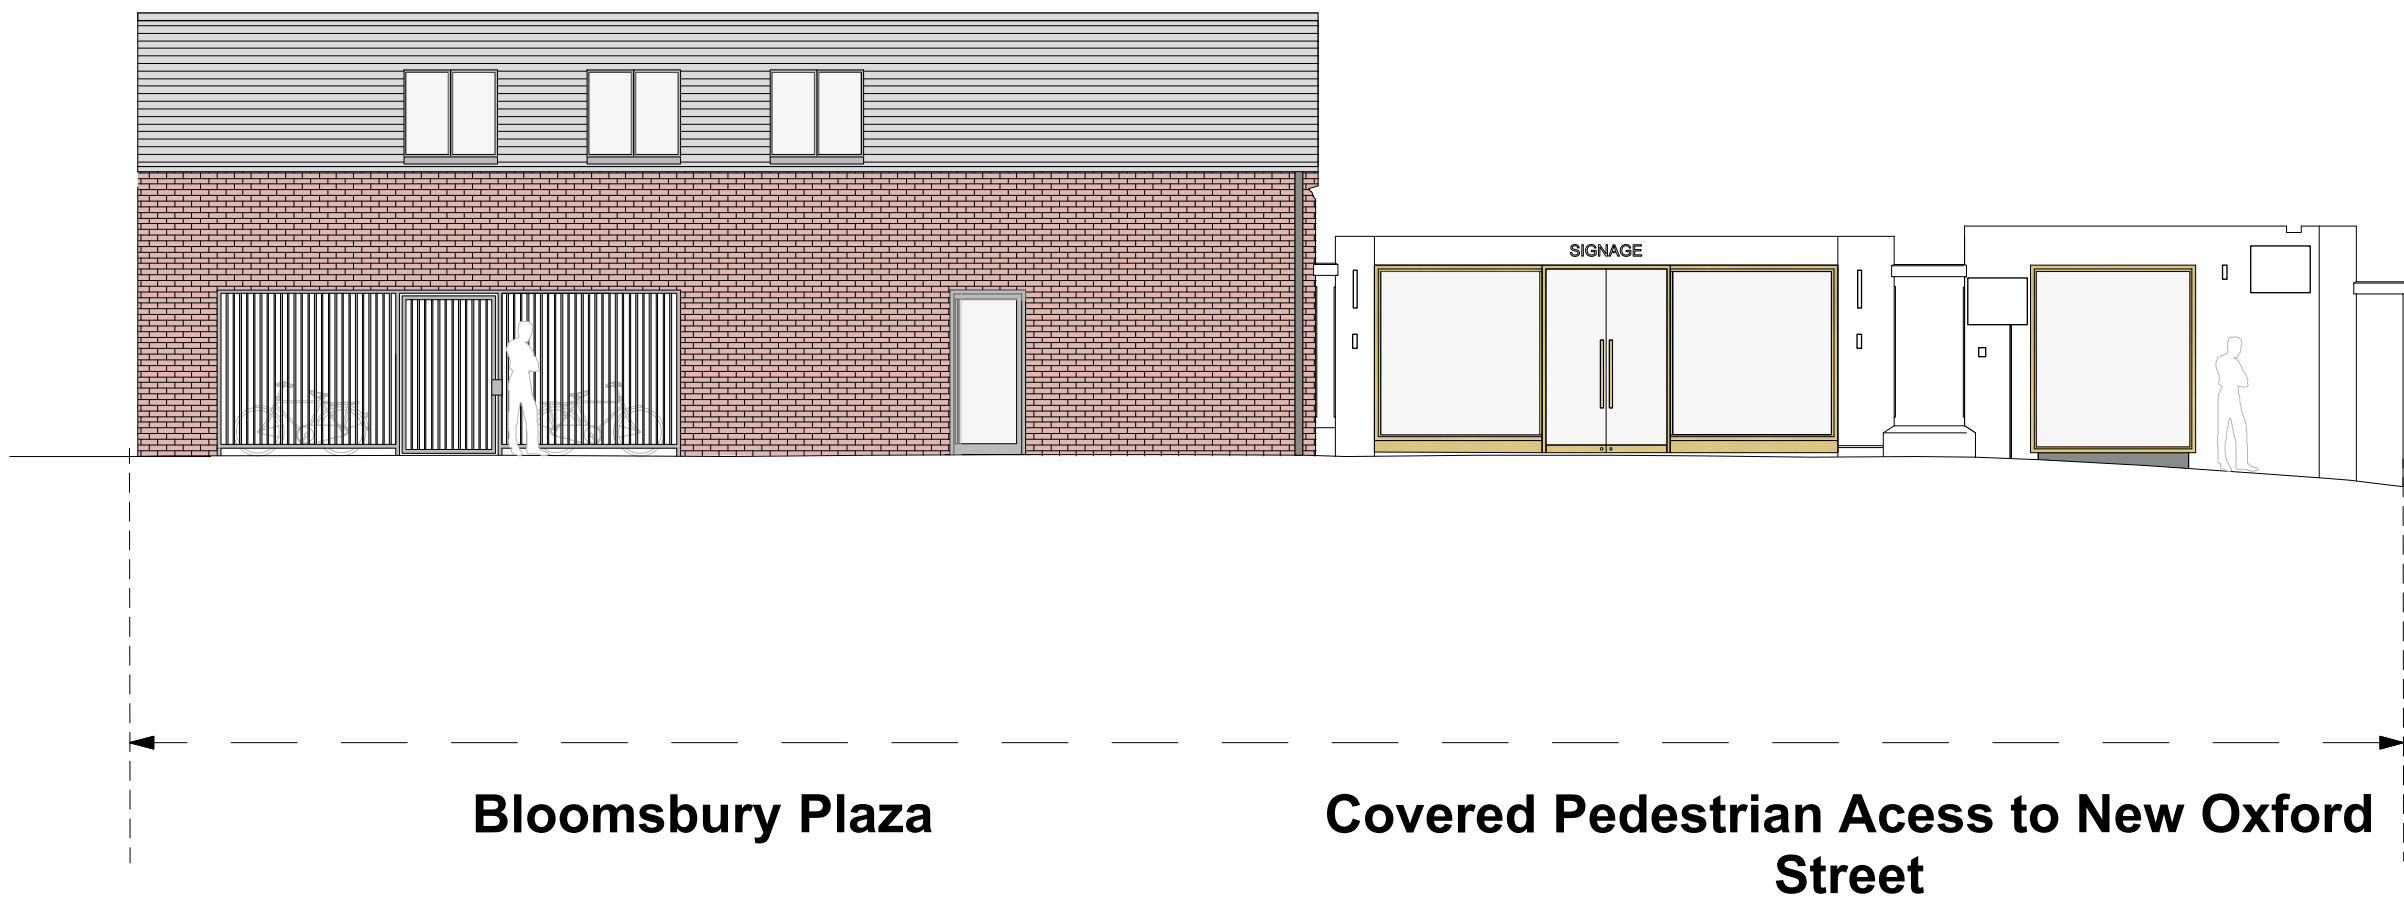

3 Proposed Courtyard West Elevation  
1:100 at A1



DRAWING NOTES:  
All dimensions to be checked on site prior to commencement of any works, and/or preparation of any shop drawings.  
Sizes of and dimensions to any structural elements are indicative only. See structural engineers drawings for actual sizes/dimensions.  
Sizes of and dimensions to any service elements are indicative only. See service engineers drawings for actual sizes and dimensions.  
This drawing to be read in conjunction with all other Architect's drawings, specifications and other Consultants' information.  
All proprietary systems shown on this drawing are to be installed strictly in accordance with the Manufacturers/Suppliers recommended details.  
Any discrepancies between information shown on this drawing and any other contract information or manufacturers/suppliers recommendations is to be brought to the attention of the Architect.  
DO NOT SCALE FROM THIS DRAWING.

DRAWING NOTES:

1	RE-ISSUED IN SUPPORT OF NMA APPLICATION ISSUED FOR PLANNING	28.02.17 19.06.15	DRAWING Proposed Courtyard Elevations		Buckley Gray Yeoman Studio 4.04 The Tea Building 56 Shoreditch High Street London E1 6JJ T: 020 7033 9913 F: 020 7033 9914
			SCALE 1:100 @ A1 (1:200 @ A3)	DRAWING FILE REF 895_Drawings_GEElevations	
			DATE JUNE.2015	DRAWN BY CA	
			DWG No. 895_EE_04	REVISION -	CLIENT Friends Life Ltd
			DRAWING STATUS INFORMATION		PROJECT Bloomsbury Plaza
STATUS REVISION		DATE	Information contained on this drawing is the sole copyright of Buckley Gray Yeoman and is not to be reproduced without their permission.		