

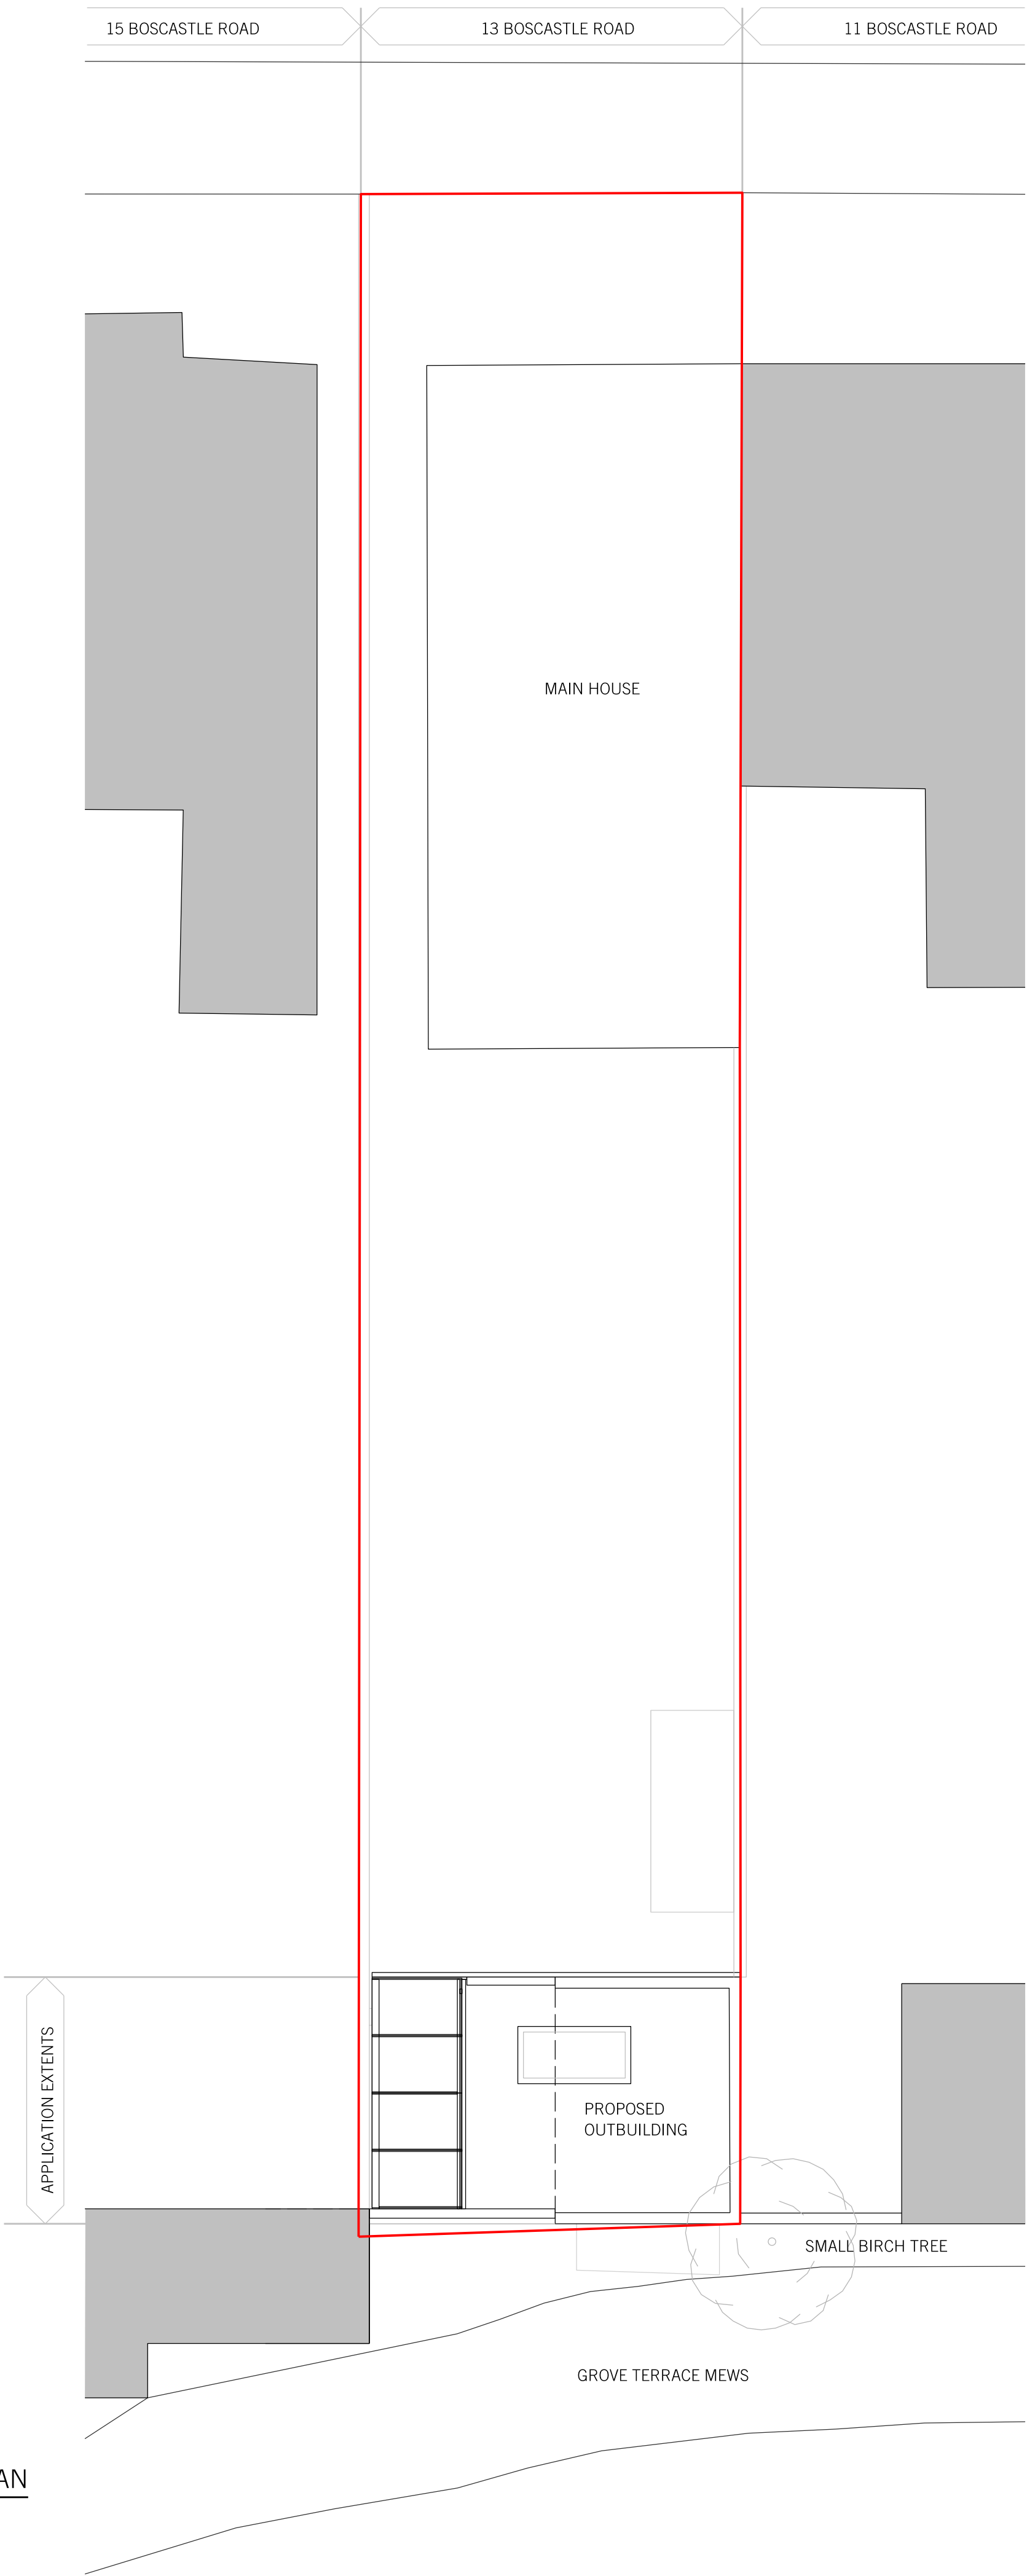


01: EXISTING SITE PLAN  
SCALE 1:100

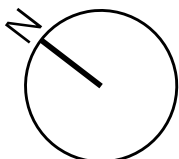

02: PROPOSED SITE PLAN  
SCALE 1:100

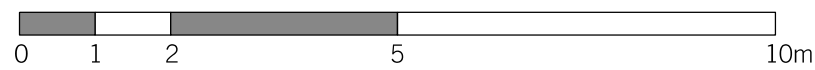

KEY  
— PROPERTY BOUNDARY

REV.	DATE	REASON FOR ISSUE	CHK. BY
------	------	------------------	---------

NOTE:  
- DO NOT SCALE FROM THIS DRAWING.  
- USE FIGURED DIMENSIONS ONLY.  
- ALL DIMENSIONS TO BE CHECKED ON-SITE.  
- ANY DISCREPANCIES BETWEEN CONSULTANT DRAWINGS TO BE REPORTED TO THE ARCHITECT BEFORE ANY WORK COMMENCES.  
- MATTHEW SPRINGETT ASSOCIATES ©

**MSA**

MATTHEW SPRINGETT ASSOCIATES Ltd.  
70 HATTON GARDEN  
LONDON EC1N 8JT  
T+44 (0)20 7692 5950  
F+44 (0)20 7692 5951

CLIENT

MRS YAMIN AND MR YULE

PROJECT

13 BOSCASTLE ROAD

TITLE

GENERAL ARRANGEMENT:  
EXISTING + PROPOSED  
SITE PLAN

DATE	JOB NO.	DRAWN BY	PURPOSE
03.03.17	175	KS	I
SCALE @ A1	NUMBER	REV.	
1:100	175-101	-	