


- h: ● HEAT DETECTORS TO ALL KITCHEN AREAS & CONNECTED TO SMOKE DETECTORS CIRCUIT
- SMOKE DETECTOR SYSTEM CONNECTED TO INDEPENDENT CIRCUIT & BRITISH STANDARDS
- MECHANICAL EXTRACT FANS. KITCHEN WITH (30L/s) & BATH AREAS TO BE 15L/s EXTRACT FAN FITTED TO LIGHT SWITCH WITH 15MINUTES OVER RUN IN ACCORDANCE TO APPROVED DOC-F

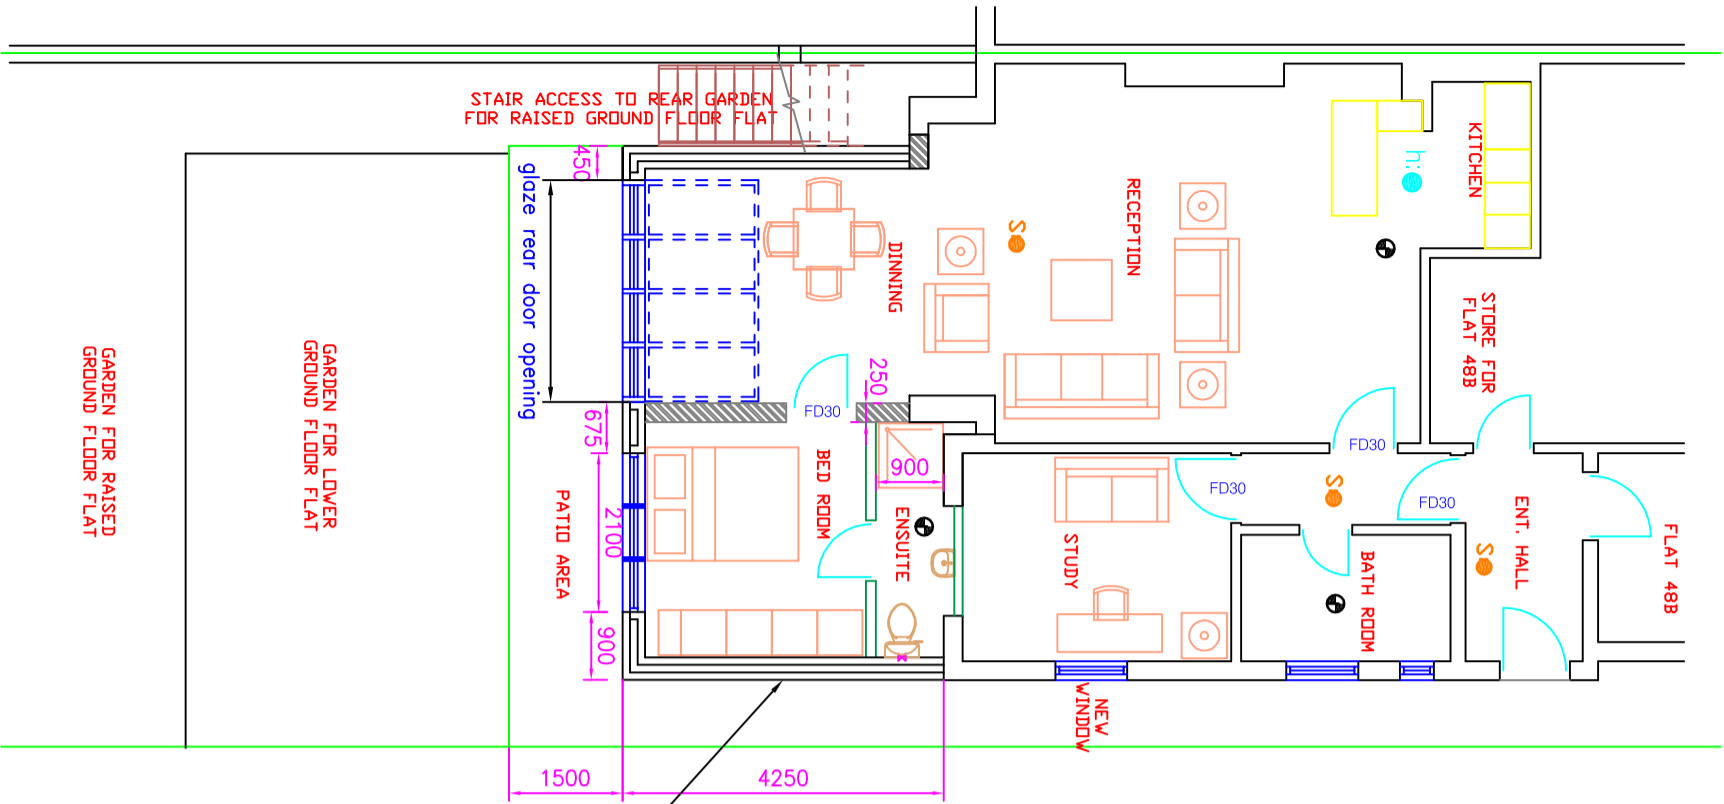

SIDE ELEVATION TO NEW EXTENSION FLANK WALL TO LINEUP WITH EXISTING BUILDING TO OVERCOME DAMP AND IN KEEPING WITH SITE CONSTRAINTS. THE PROPOSAL TO CREATE LARGER REAR EXTENSION THAN APPROVED SCHEME UNDER PLANNING REF : 2016/ 2045/ P

PROPOSED GROUND FLOOR PLAN


PLANNING APPROVAL WAS GRANTED FOR PROPOSED REAR EXTENSION UNDER REF: 2016/ 2645/ P AND PROPOSAL TO HAVE THE FLANK WALL TO LINE WITH EXISTING MAIN WALL FLANK ELEVATION AS SHOWN ON ELEVATIONS



**40 WISE LANE
MILL HILL
LONDON
NW7 2RE**

**WEB SITE: www.homesdesignltd.co.uk
EMAIL: info@homesdesignltd.co.uk**

title	PROPOSED FLOOR PLAN & REAR EXTENSION ROOF PLAN		
contract no.	ABC 43	scale	1:100 @ A3
project	FLAT 48A - BELSIZE SQUARE - LONDON NW3 4HN		
drawing no	ABC43/8002	REV	A
rev.:	date	03/2017	

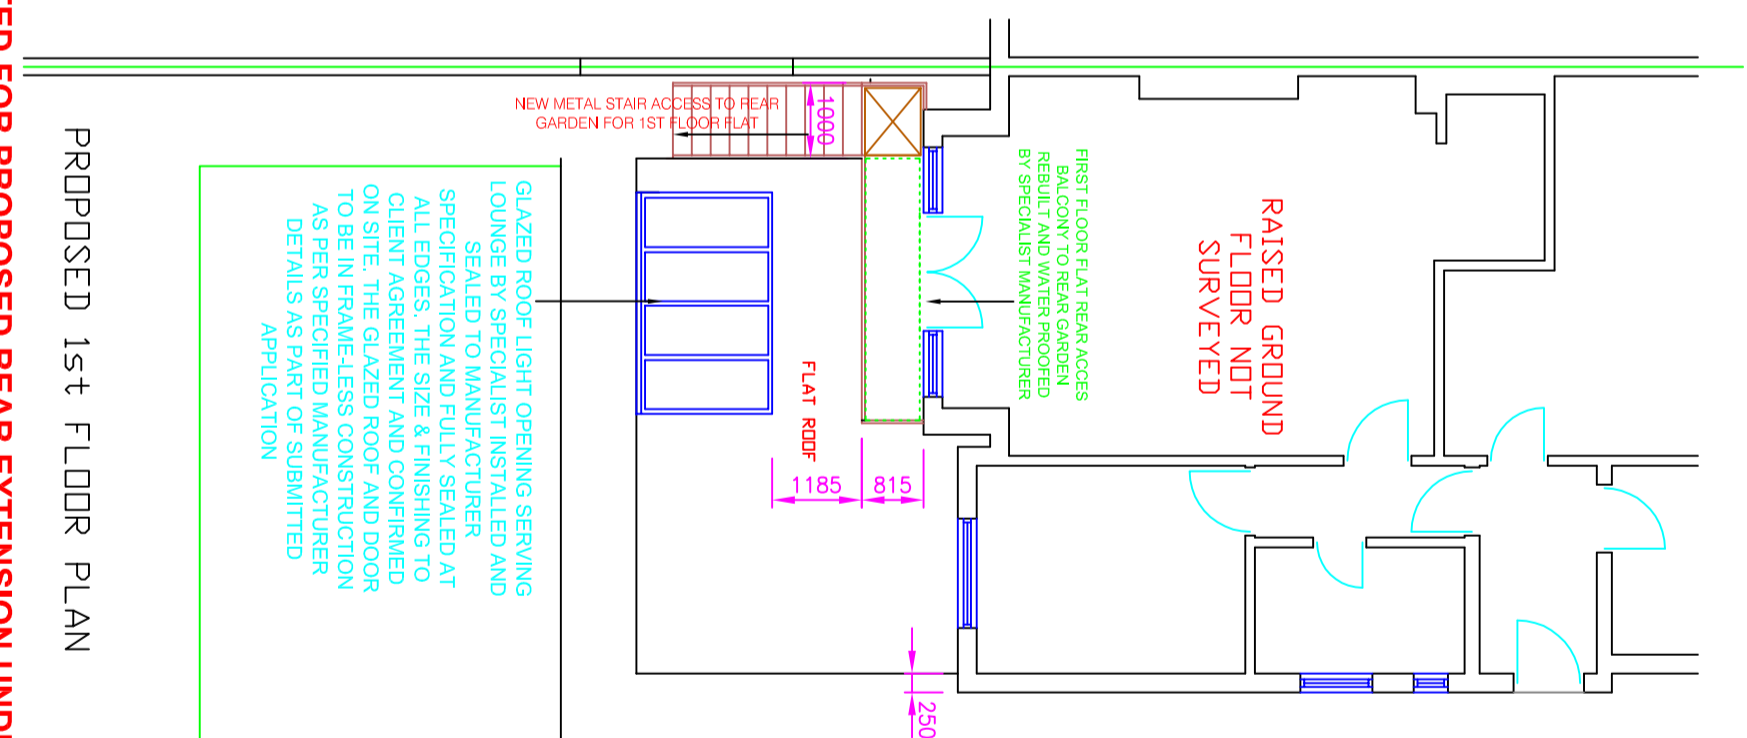

PROPOSED 1st FLOOR PLAN