


PLANNING ISSUE

Check all dimensions on site. Do not scale off drawings without prior consultation. Any discrepancies to be reported to architects before execution of relevant works. This drawing has been produced for Daniel Schulman and Scott Church for the works at 23 Netherhall Gardens, London, NW3 5RL and for that application alone and is not intended for use by any other person or for any other purpose. Drawings remain copyright of Hayhurst and Co. and may not be reproduced without written consent or licence.

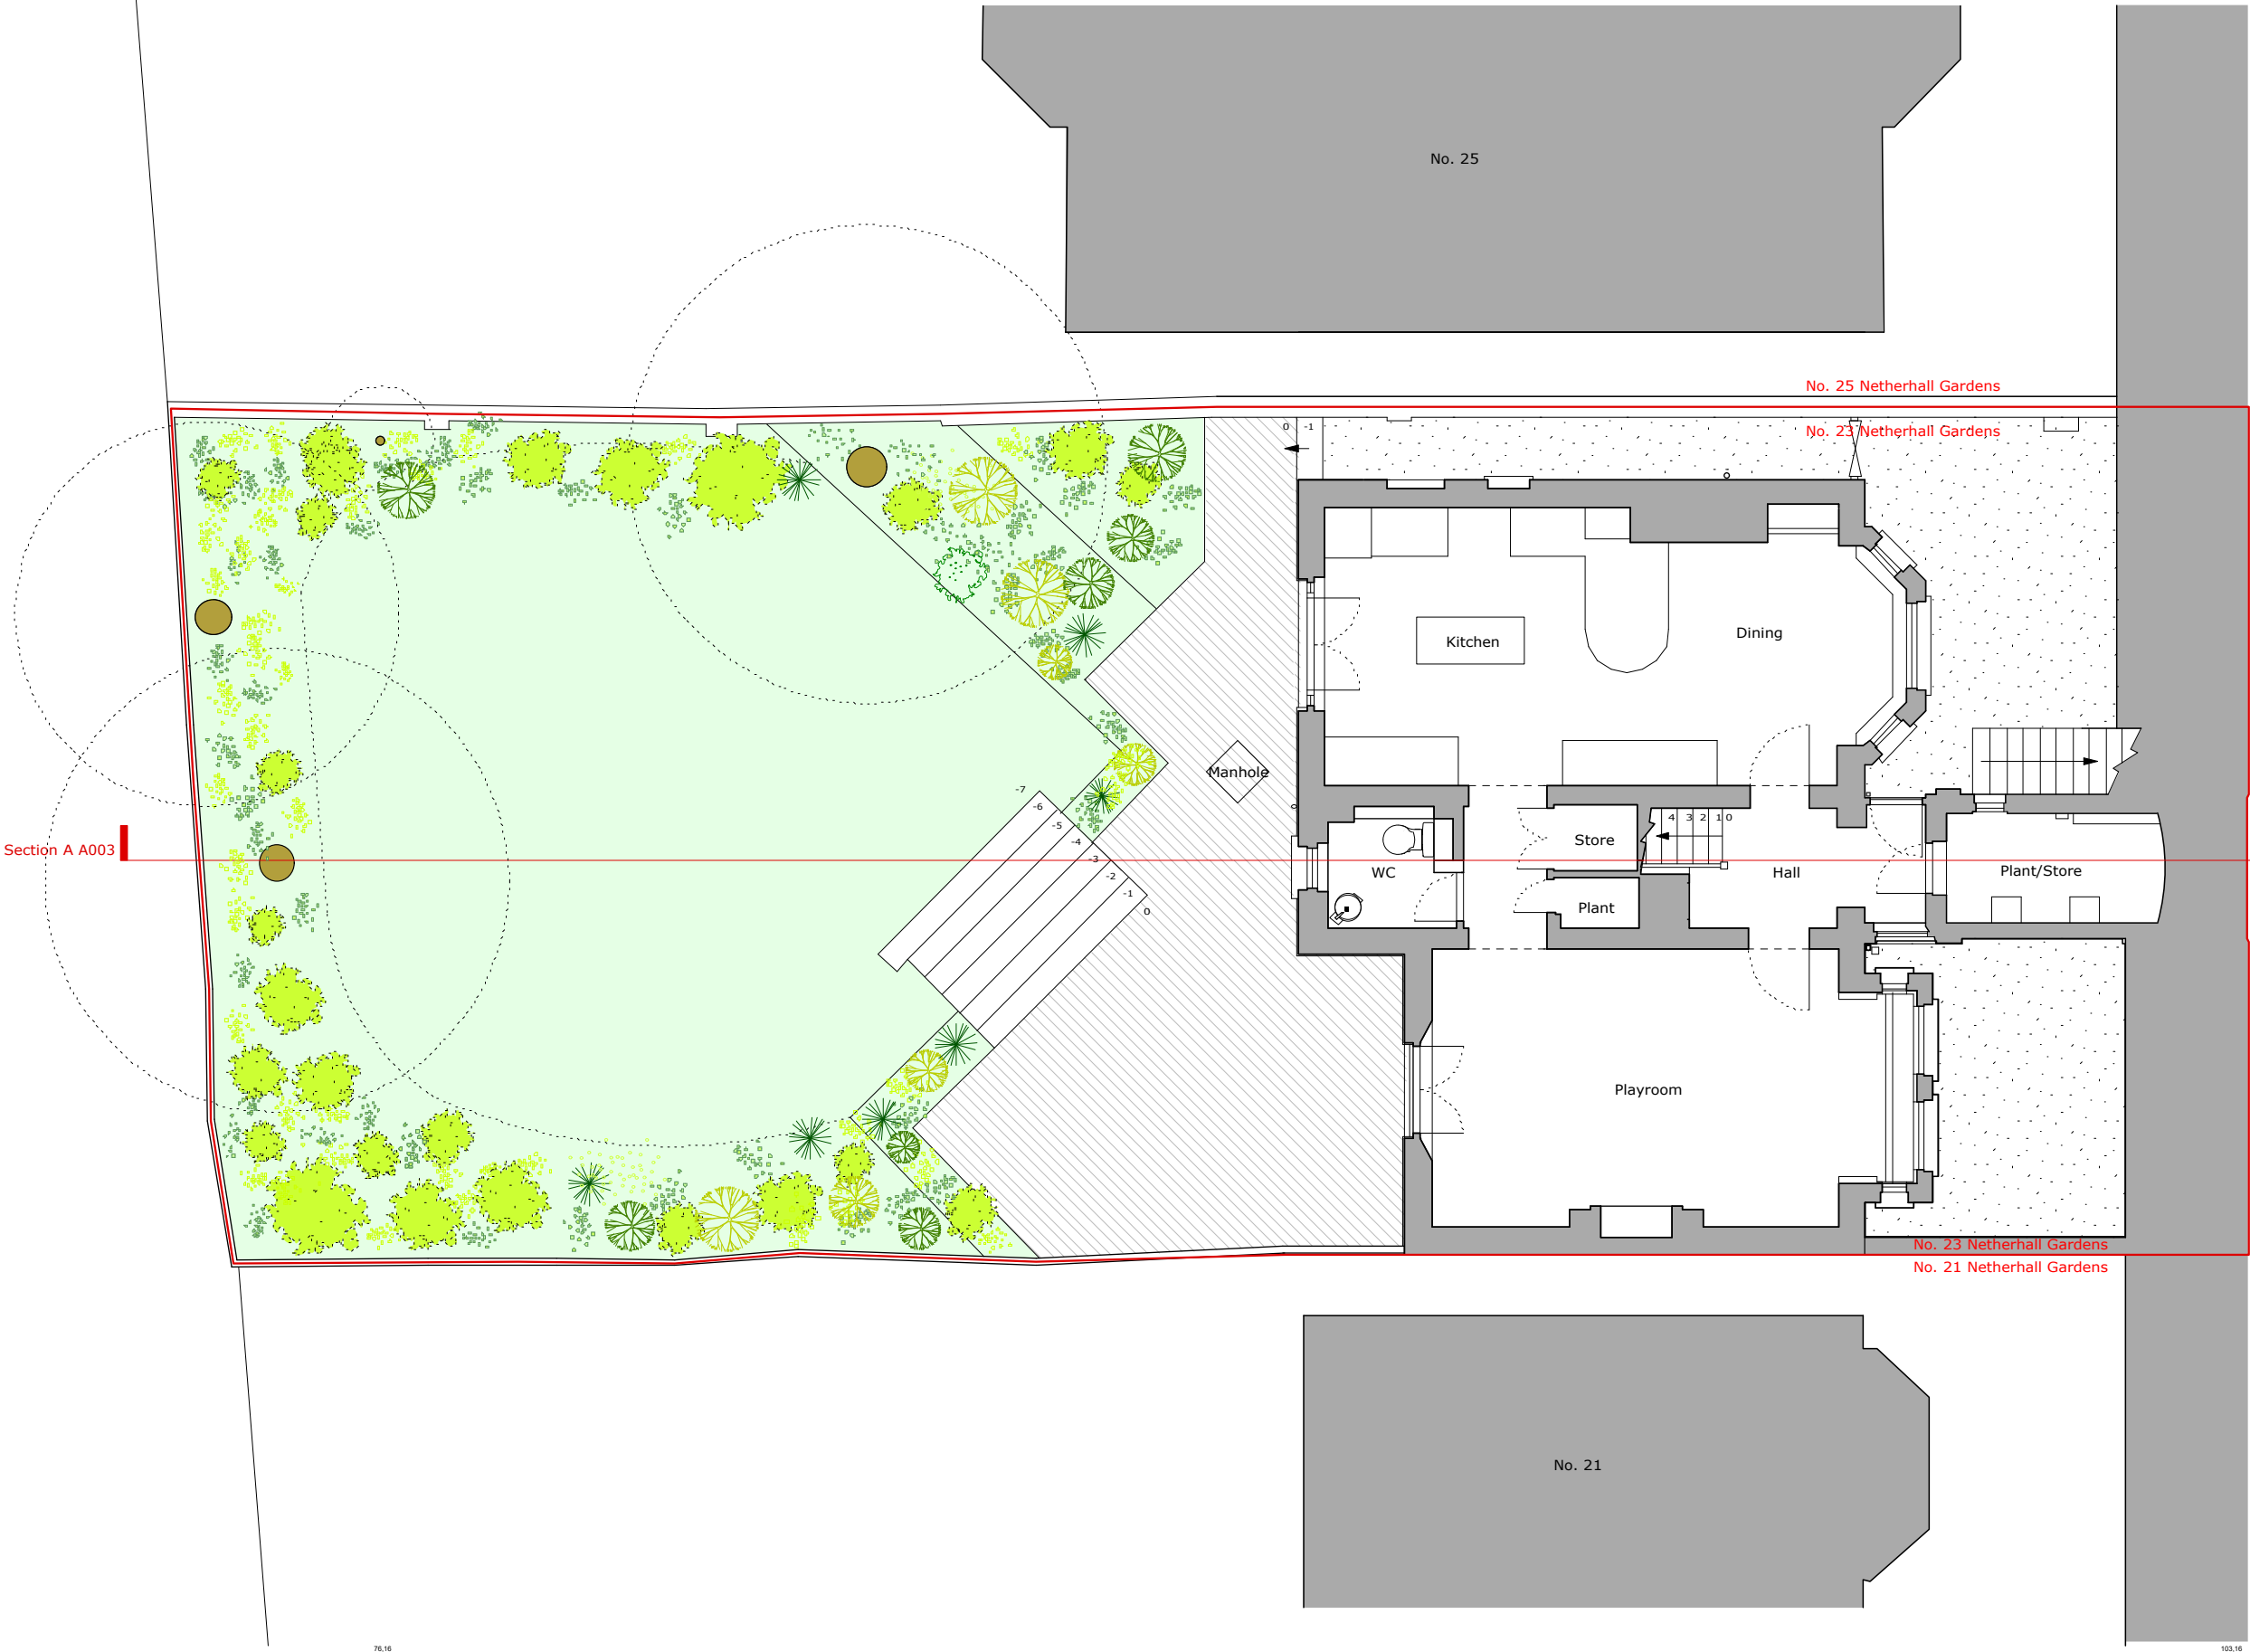

Planning Update	03.02.2017	2
Planning Update	12.12.2016	1
Issue/Revision	Date	Rev

Project:
Rear Extension
23 Netherhall Gardens, London, NW3

Hayhurst and Co.

26 Fournier Street, London E1 6QE
T: (020) 7247 7028 F: (020) 7247 7029
E. mail@hayhurstand.co.uk www.hayhurstand.co.uk

Subject: Lower Ground Floor Plan - As Existing


Scale: 1:100 Date: 11.05.2016

Original Size: A3

Drawing No.: 188 A001

PLANNING ISSUE

Check all dimensions on site. Do not scale off drawings without prior consultation. Any discrepancies to be reported to architects before execution of relevant works. This drawing has been produced for Daniel Schulman and Scott Church for the works at 23 Netherhall Gardens, London, NW3 5RL and for that application alone and is not intended for use by any other person or for any other purpose. Drawings remain copyright of Hayhurst and Co. and may not be reproduced without written consent or licence.

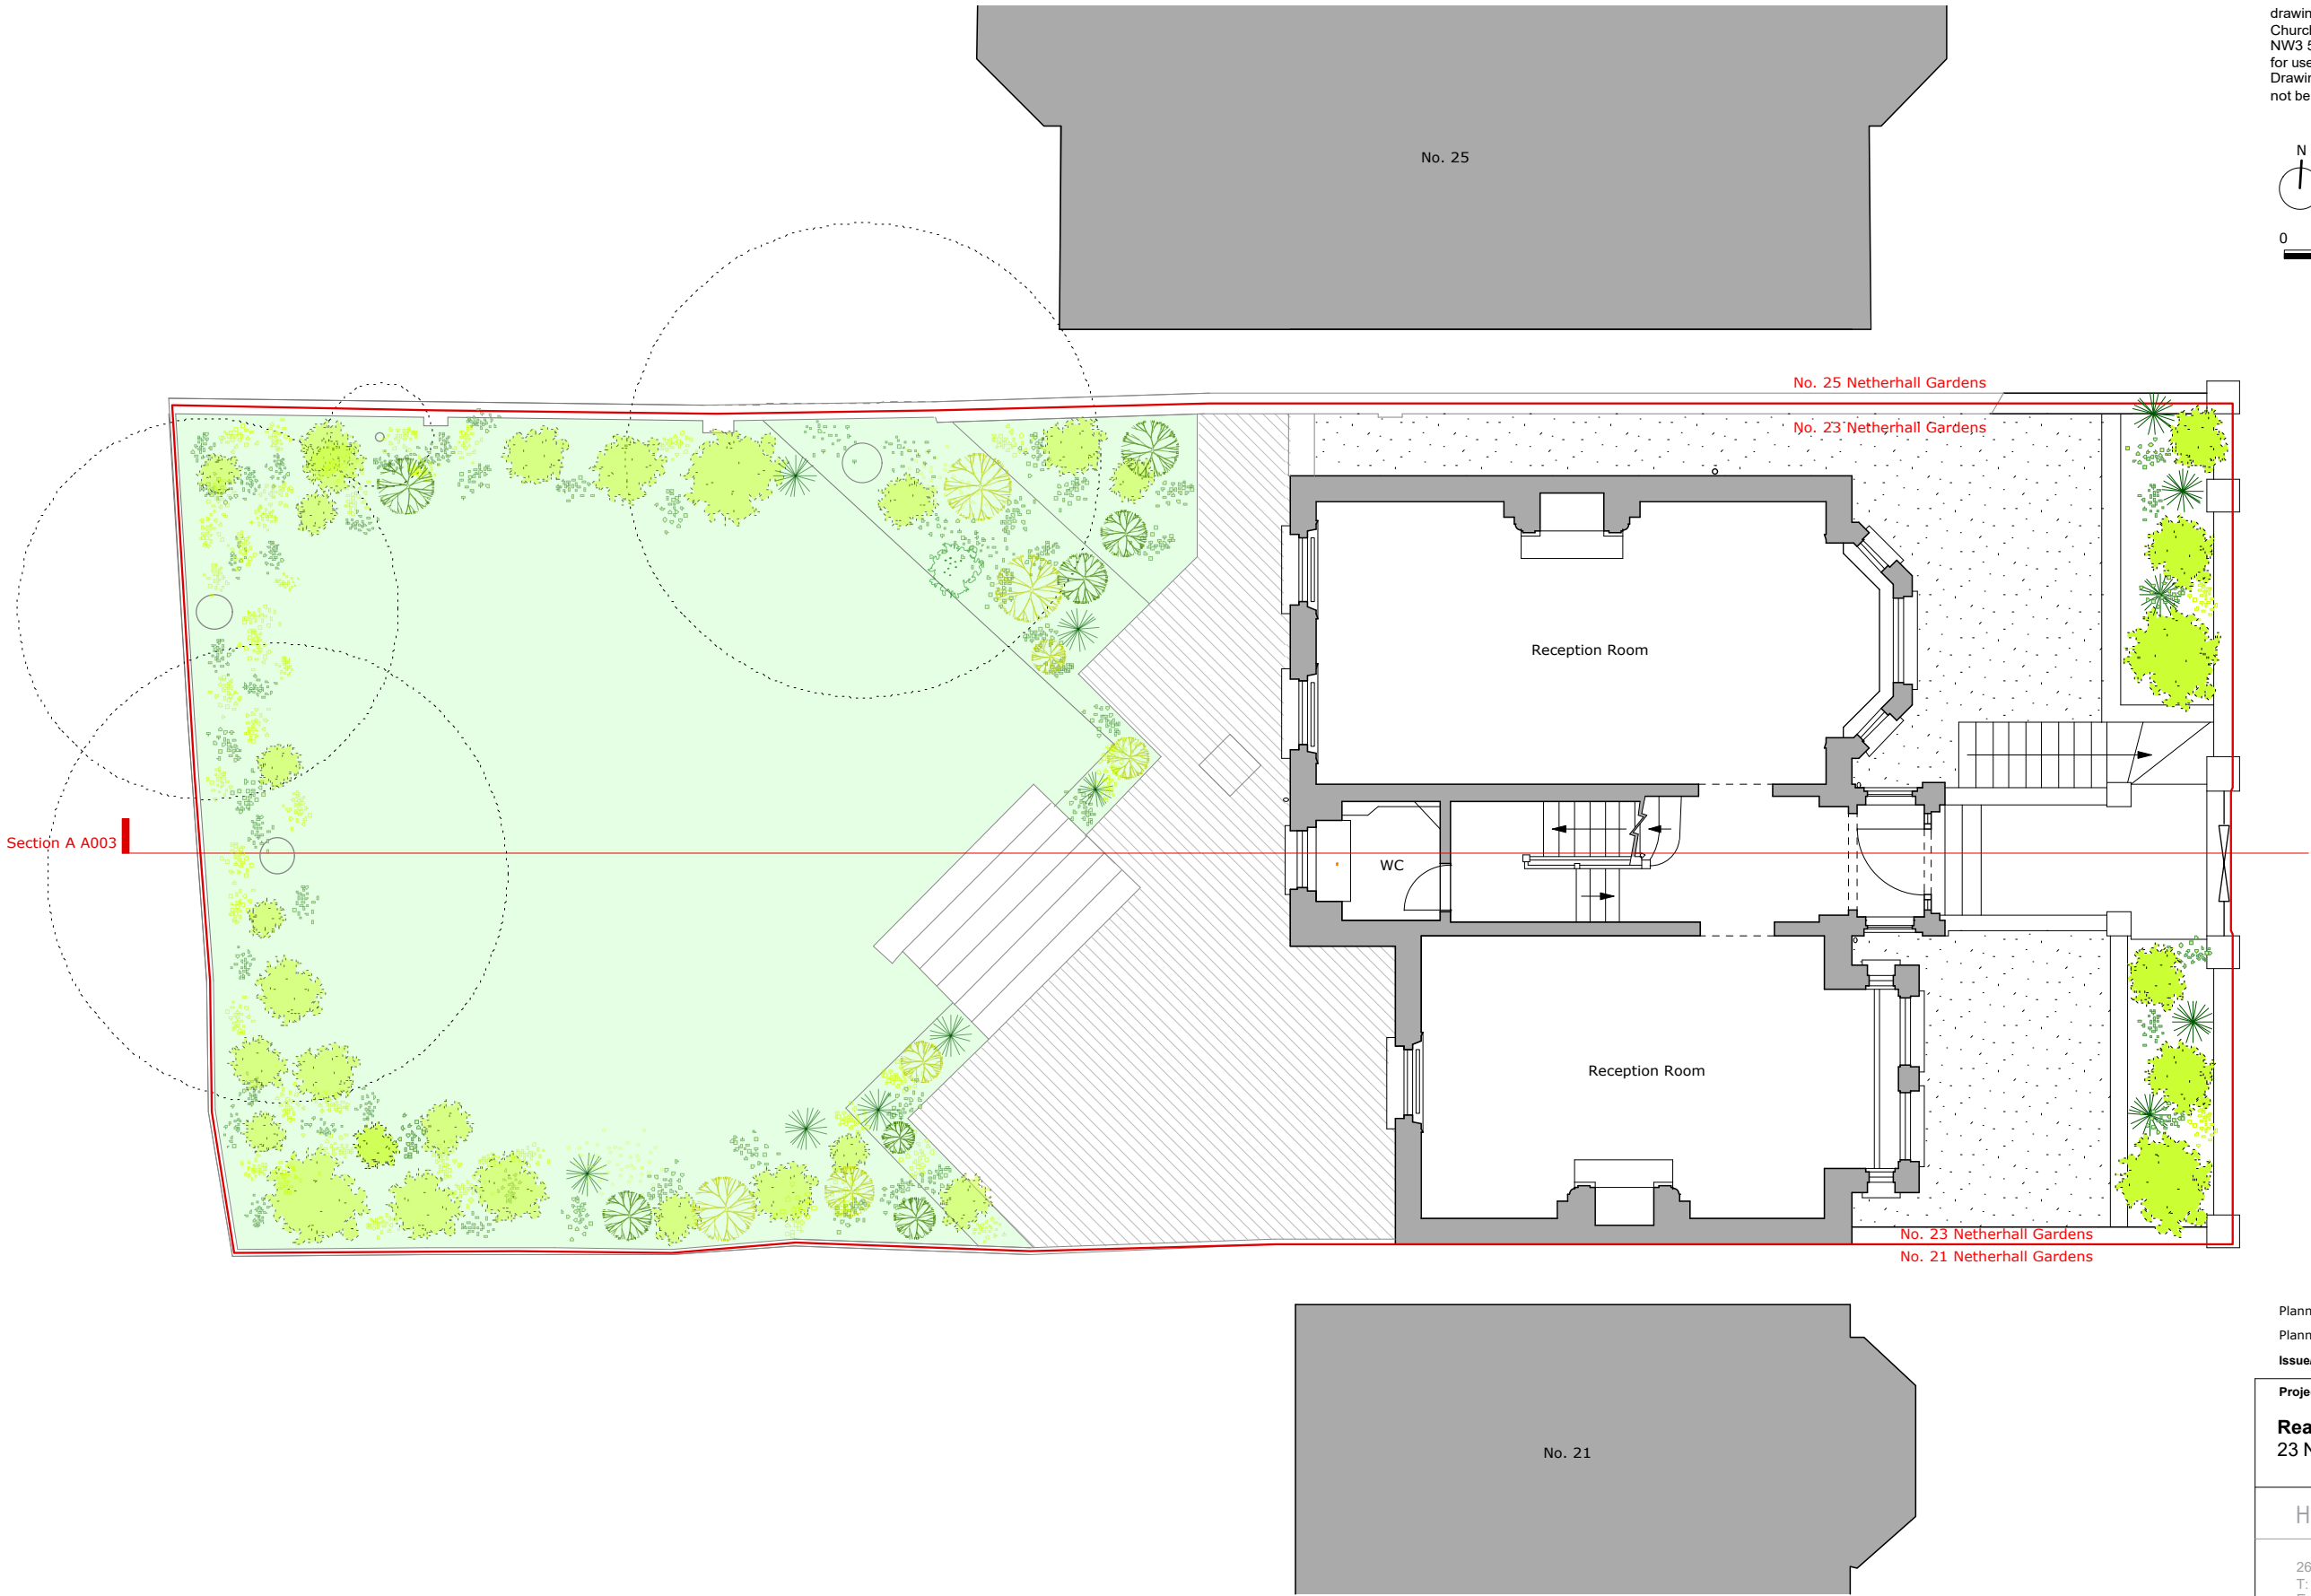

Planning Update	03.02.2017	2
Planning Update	12.12.2016	1
Issue/Revision	Date	Rev

Project:
Rear Extension
23 Netherhall Gardens, London, NW3

Hayhurst and Co.

26 Fournier Street, London E1 6QE
T: (020) 7247 7028 F: (020) 7247 7029
E. mail@hayhurstand.co.uk www.hayhurstand.co.uk

Subject: Ground Floor Plan - As Existing

Scale: 1:100 Date: 11.05.2016

Original Size: A3

Drawing No.: 188 A002

PLANNING ISSUE

Check all dimensions on site. Do not scale off drawings without prior consultation. Any discrepancies to be reported to architects before execution of relevant works. This drawing has been produced for Daniel Schulman and Scott Church for the works at 23 Netherhall Gardens, London, NW3 5RL and for that application alone and is not intended for use by any other person or for any other purpose. Drawings remain copyright of Hayhurst and Co. and may not be reproduced without written consent or licence.



Planning Update	03.02.2017	2
Planning Update	12.12.2016	1
Issue/Revision	Date	Rev

Project: Rear Extension 23 Netherhall Gardens, London, NW3		
Hayhurst and Co.		
26 Fournier Street, London E1 6QE T: (020) 7247 7028 F: (020) 7247 7029 E. mail@hayhurstand.co.uk www.hayhurstand.co.uk		
Subject:	Section A - As Existing	
Scale:	1:100	Date: 11.05.2016
Original Size:	A3	
Drawing No.:	188 A003	

PLANNING ISSUE

Check all dimensions on site. Do not scale off drawings without prior consultation. Any discrepancies to be reported to architects before execution of relevant works. This drawing has been produced for Daniel Schulman and Scott Church for the works at 23 Netherhall Gardens, London, NW3 5RL and for that application alone and is not intended for use by any other person or for any other purpose. Drawings remain copyright of Hayhurst and Co. and may not be reproduced without written consent or licence.



Planning Update	03.02.2017	2
Planning Update	12.12.2016	1
Issue/Revision	Date	Rev

Project:	
Rear Extension 23 Netherhall Gardens, London, NW3	
Hayhurst and Co.	
26 Fournier Street, London E1 6QE T: (020) 7247 7028 F: (020) 7247 7029 E. mail@hayhurstand.co.uk www.hayhurstand.co.uk	
Subject:	Front Elevation- As Existing
Scale:	1:100 Date: 11.05.2016
Original Size:	A3
Drawing No.:	188 A004

PLANNING ISSUE

Check all dimensions on site. Do not scale off drawings without prior consultation. Any discrepancies to be reported to architects before execution of relevant works. This drawing has been produced for Daniel Schulman and Scott Church for the works at 23 Netherhall Gardens, London, NW3 5RL and for that application alone and is not intended for use by any other person or for any other purpose. Drawings remain copyright of Hayhurst and Co. and may not be reproduced without written consent or licence.




Planning Update	03.02.2017	2
Planning Update	12.12.2016	1
Issue/Revision	Date	Rev

Project:	
Rear Extension 23 Netherhall Gardens, London, NW3	
Hayhurst and Co.	
26 Fournier Street, London E1 6QE T: (020) 7247 7028 F: (020) 7247 7029 E. mail@hayhurstand.co.uk www.hayhurstand.co.uk	
Subject:	Rear Elevation- As Existing
Scale:	1:100 Date: 11.05.2016
Original Size:	A3
Drawing No.:	188 A005

PLANNING ISSUE

Check all dimensions on site. Do not scale off drawings without prior consultation. Any discrepancies to be reported to architects before execution of relevant works. This drawing has been produced for Daniel Schulman and Scott Church for the works at 23 Netherhall Gardens, London, NW3 5RL and for that application alone and is not intended for use by any other person or for any other purpose. Drawings remain copyright of Hayhurst and Co. and may not be reproduced without written consent or licence.

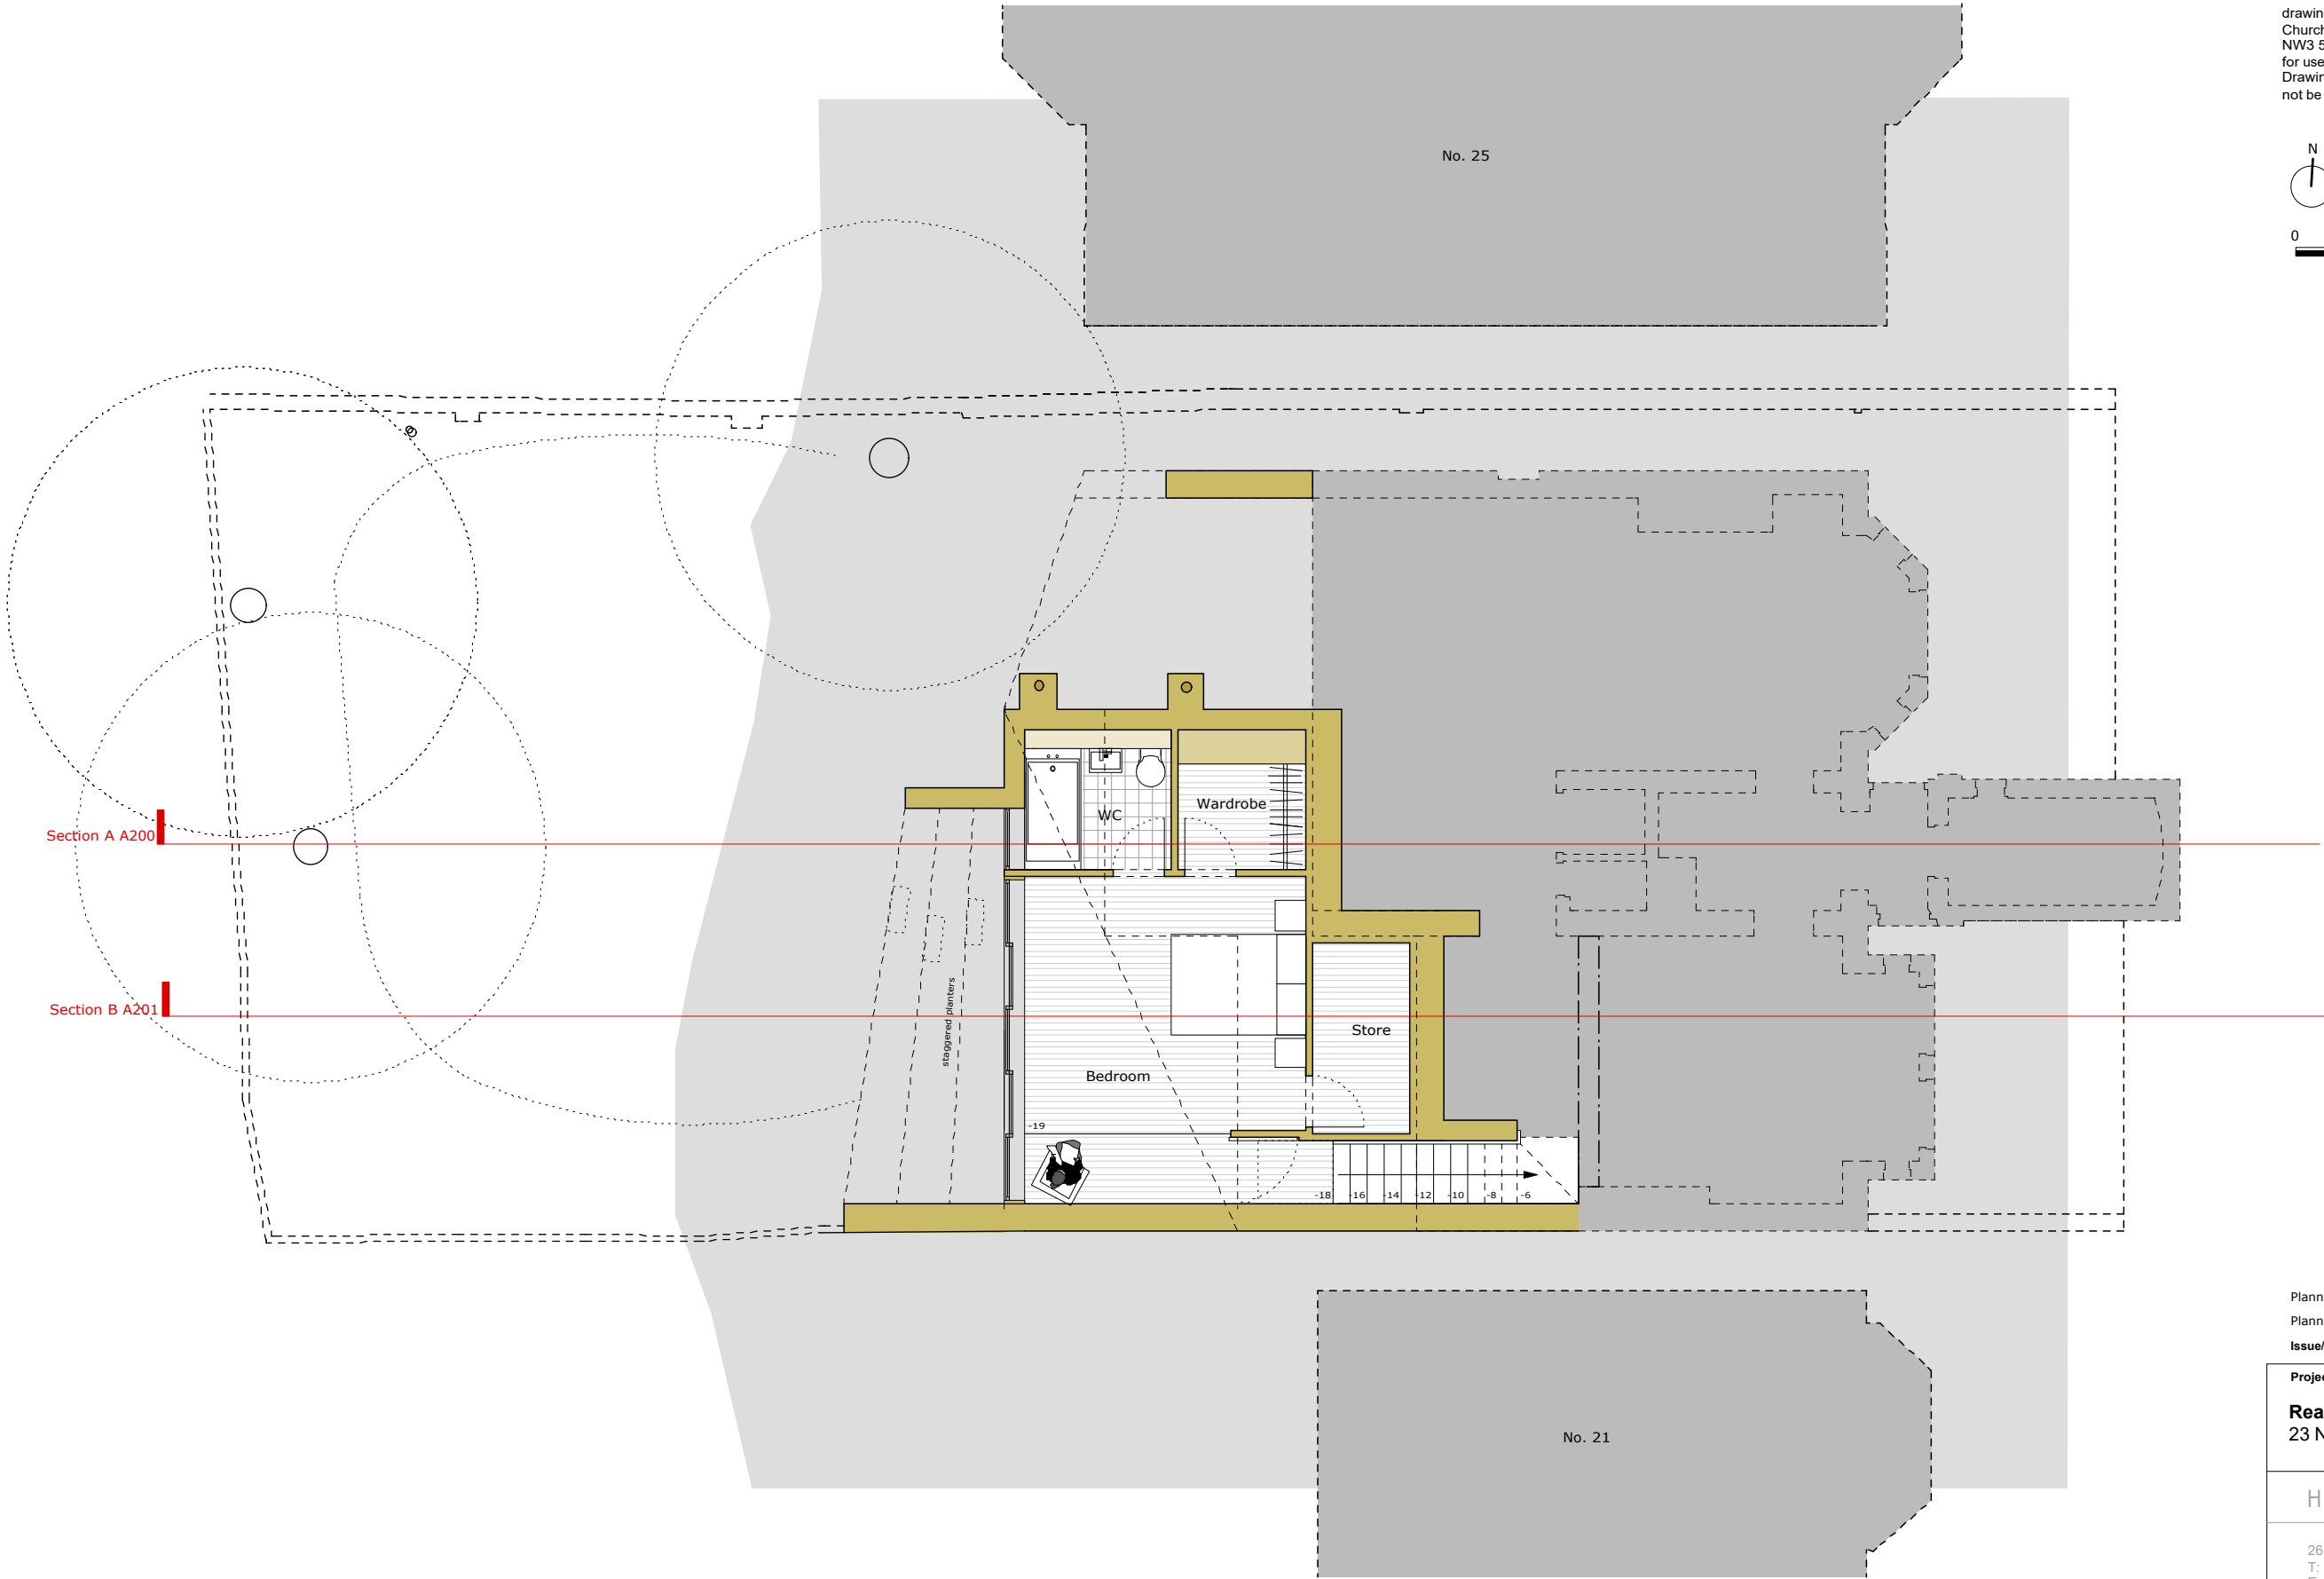


Planning Update	03.02.2017	2
Planning Update	12.12.2016	1
Issue/Revision	Date	Rev

Project:	
Rear Extension 23 Netherhall Gardens, London, NW3	
Hayhurst and Co.	
26 Fournier Street, London E1 6QE T: (020) 7247 7028 F: (020) 7247 7029 E. mail@hayhurstand.co.uk www.hayhurstand.co.uk	
Subject:	Basement Plan - Proposed
Scale:	1:100 Date: 11.05.2016
Original Size:	A3
Drawing No.:	188 A100

PLANNING ISSUE

Check all dimensions on site. Do not scale off drawings without prior consultation. Any discrepancies to be reported to architects before execution of relevant works. This drawing has been produced for Daniel Schulman and Scott Church for the works at 23 Netherhall Gardens, London, NW3 5RL and for that application alone and is not intended for use by any other person or for any other purpose. Drawings remain copyright of Hayhurst and Co. and may not be reproduced without written consent or licence.

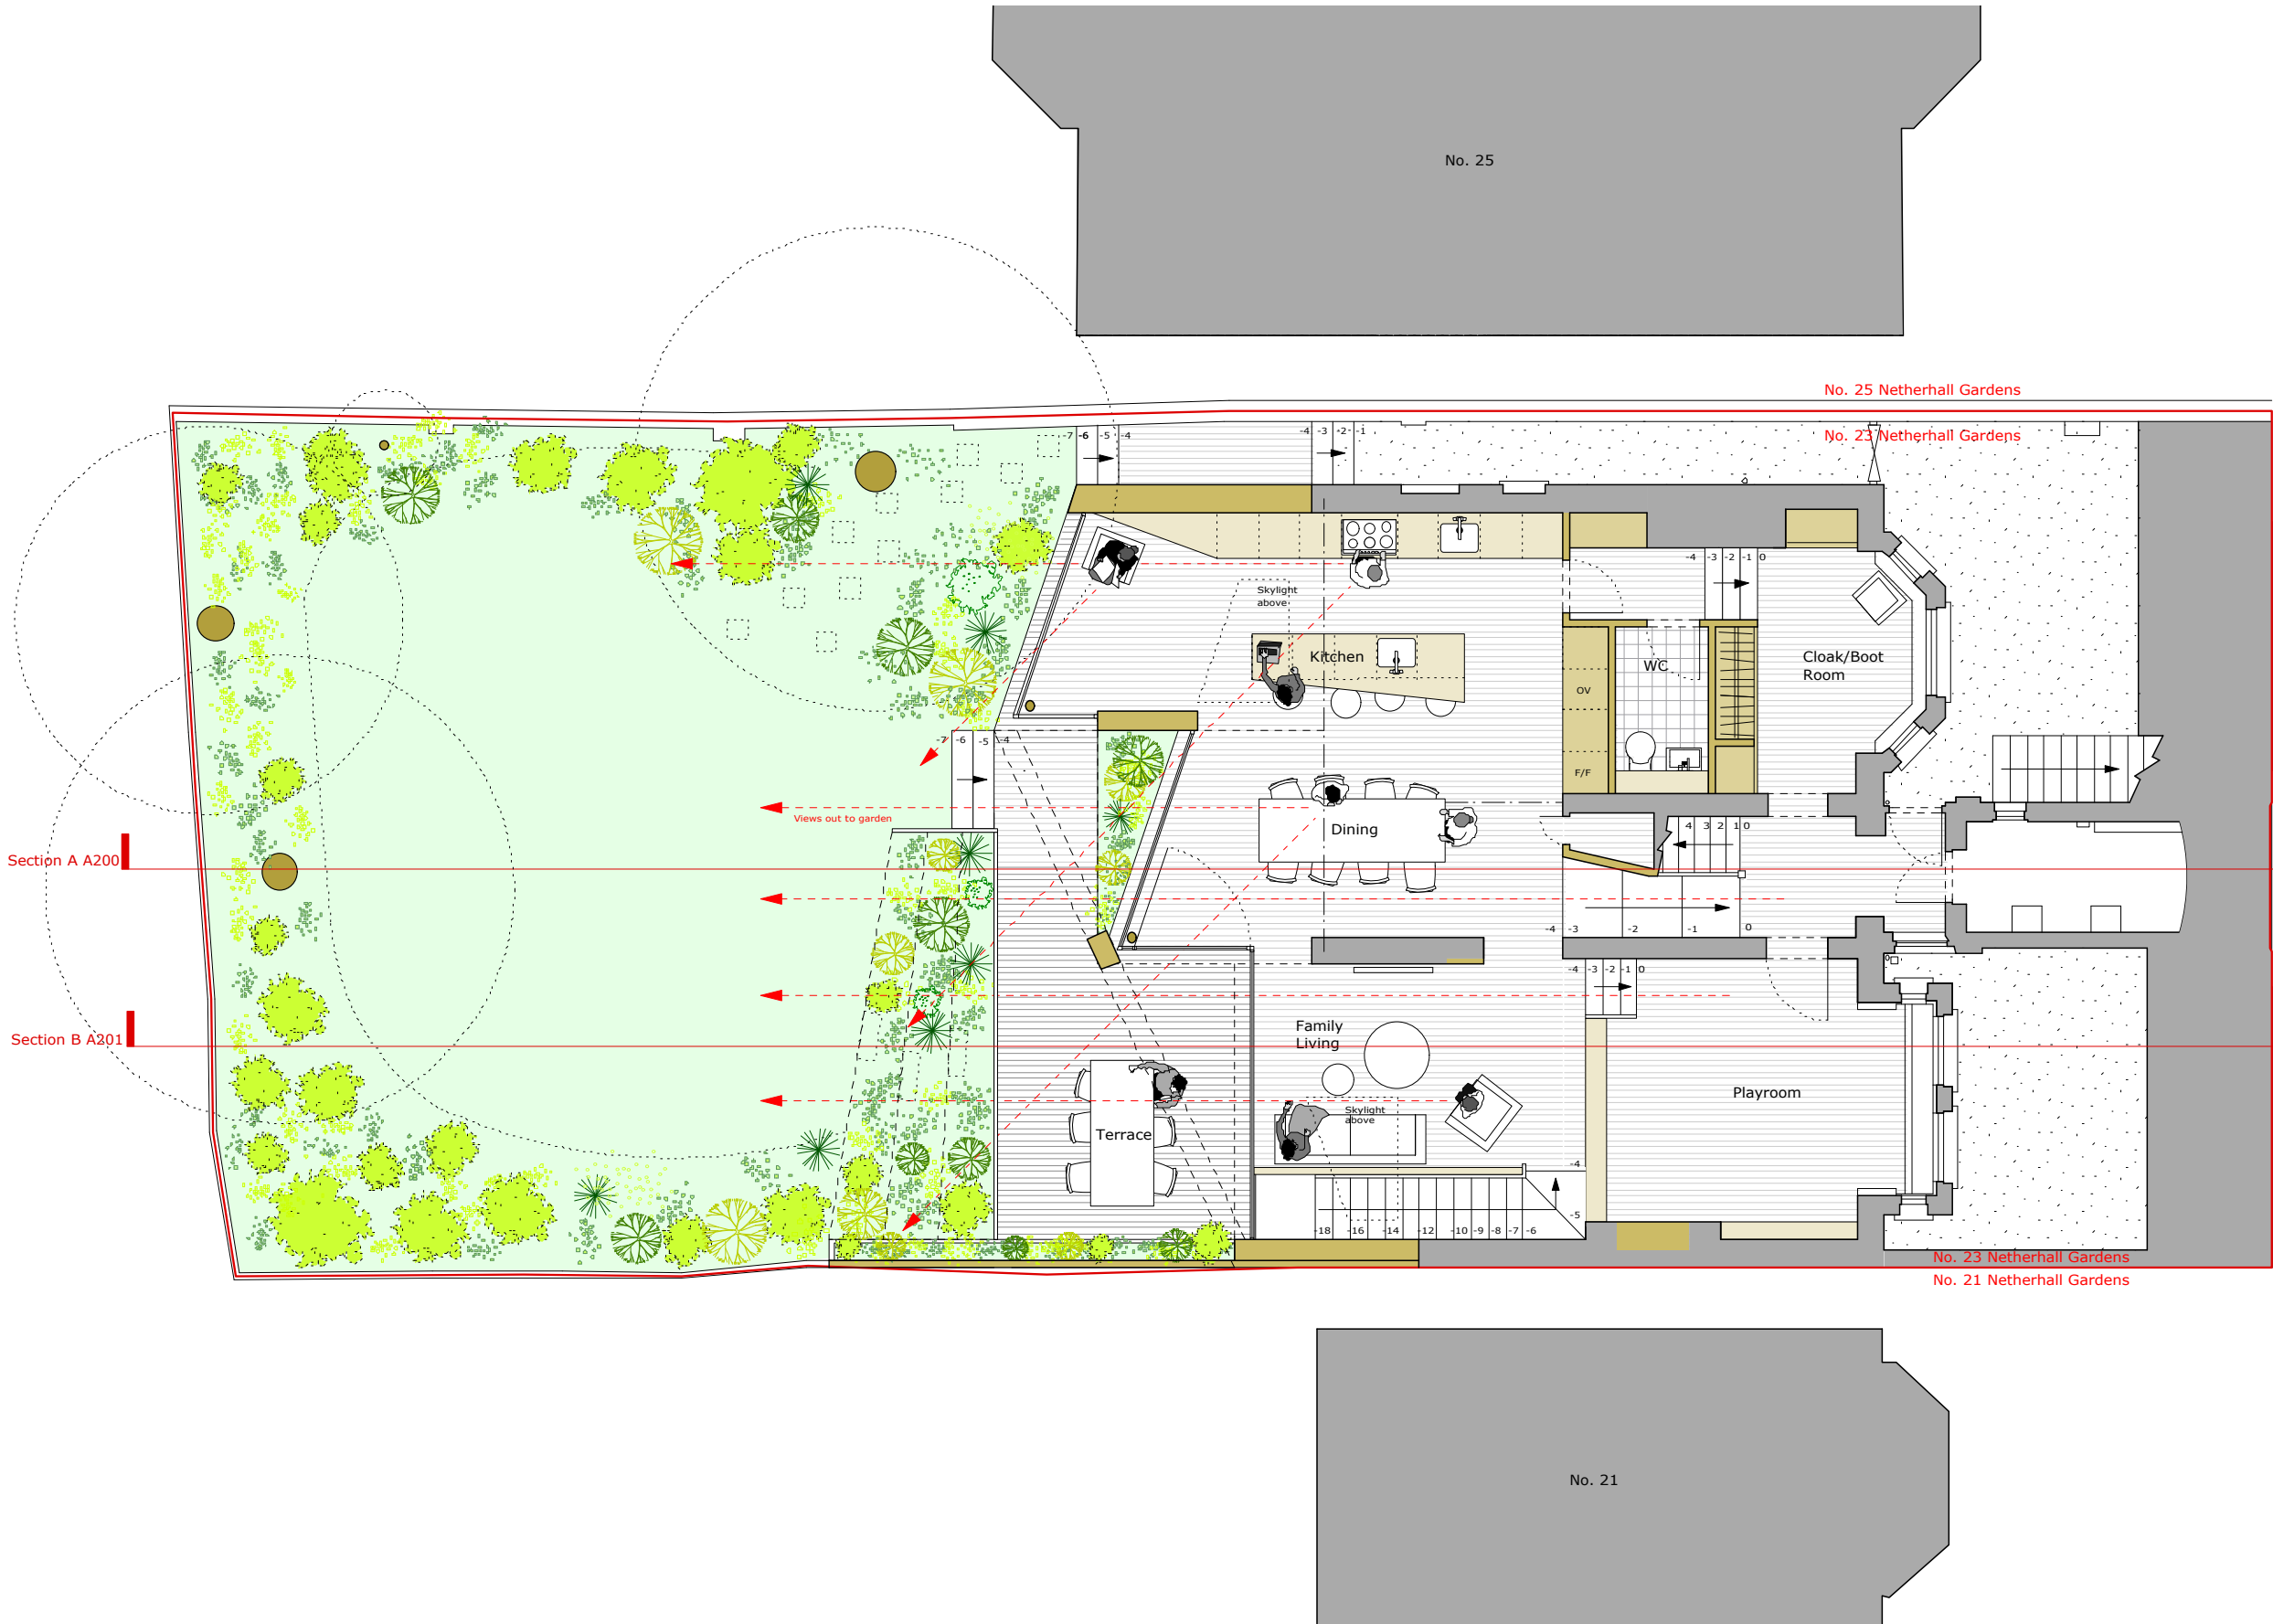


Planning Update	03.02.2017	2
Planning Update	12.12.2016	1
Issue/Revision	Date	Rev

Project:		
Rear Extension 23 Netherhall Gardens, London, NW3		
Hayhurst and Co.		
26 Fournier Street, London E1 6QE T: (020) 7247 7028 F: (020) 7247 7029 E. mail@hayhurstand.co.uk www.hayhurstand.co.uk		
Subject:	Lower Ground Floor Plan- Proposed	
Scale:	1:100	Date: 11.05.2016
Original Size:	A3	
Drawing No.:	188 A101	

PLANNING ISSUE

Check all dimensions on site. Do not scale off drawings without prior consultation. Any discrepancies to be reported to architects before execution of relevant works. This drawing has been produced for Daniel Schulman and Scott Church for the works at 23 Netherhall Gardens, London, NW3 5RL and for that application alone and is not intended for use by any other person or for any other purpose. Drawings remain copyright of Hayhurst and Co. and may not be reproduced without written consent or licence.

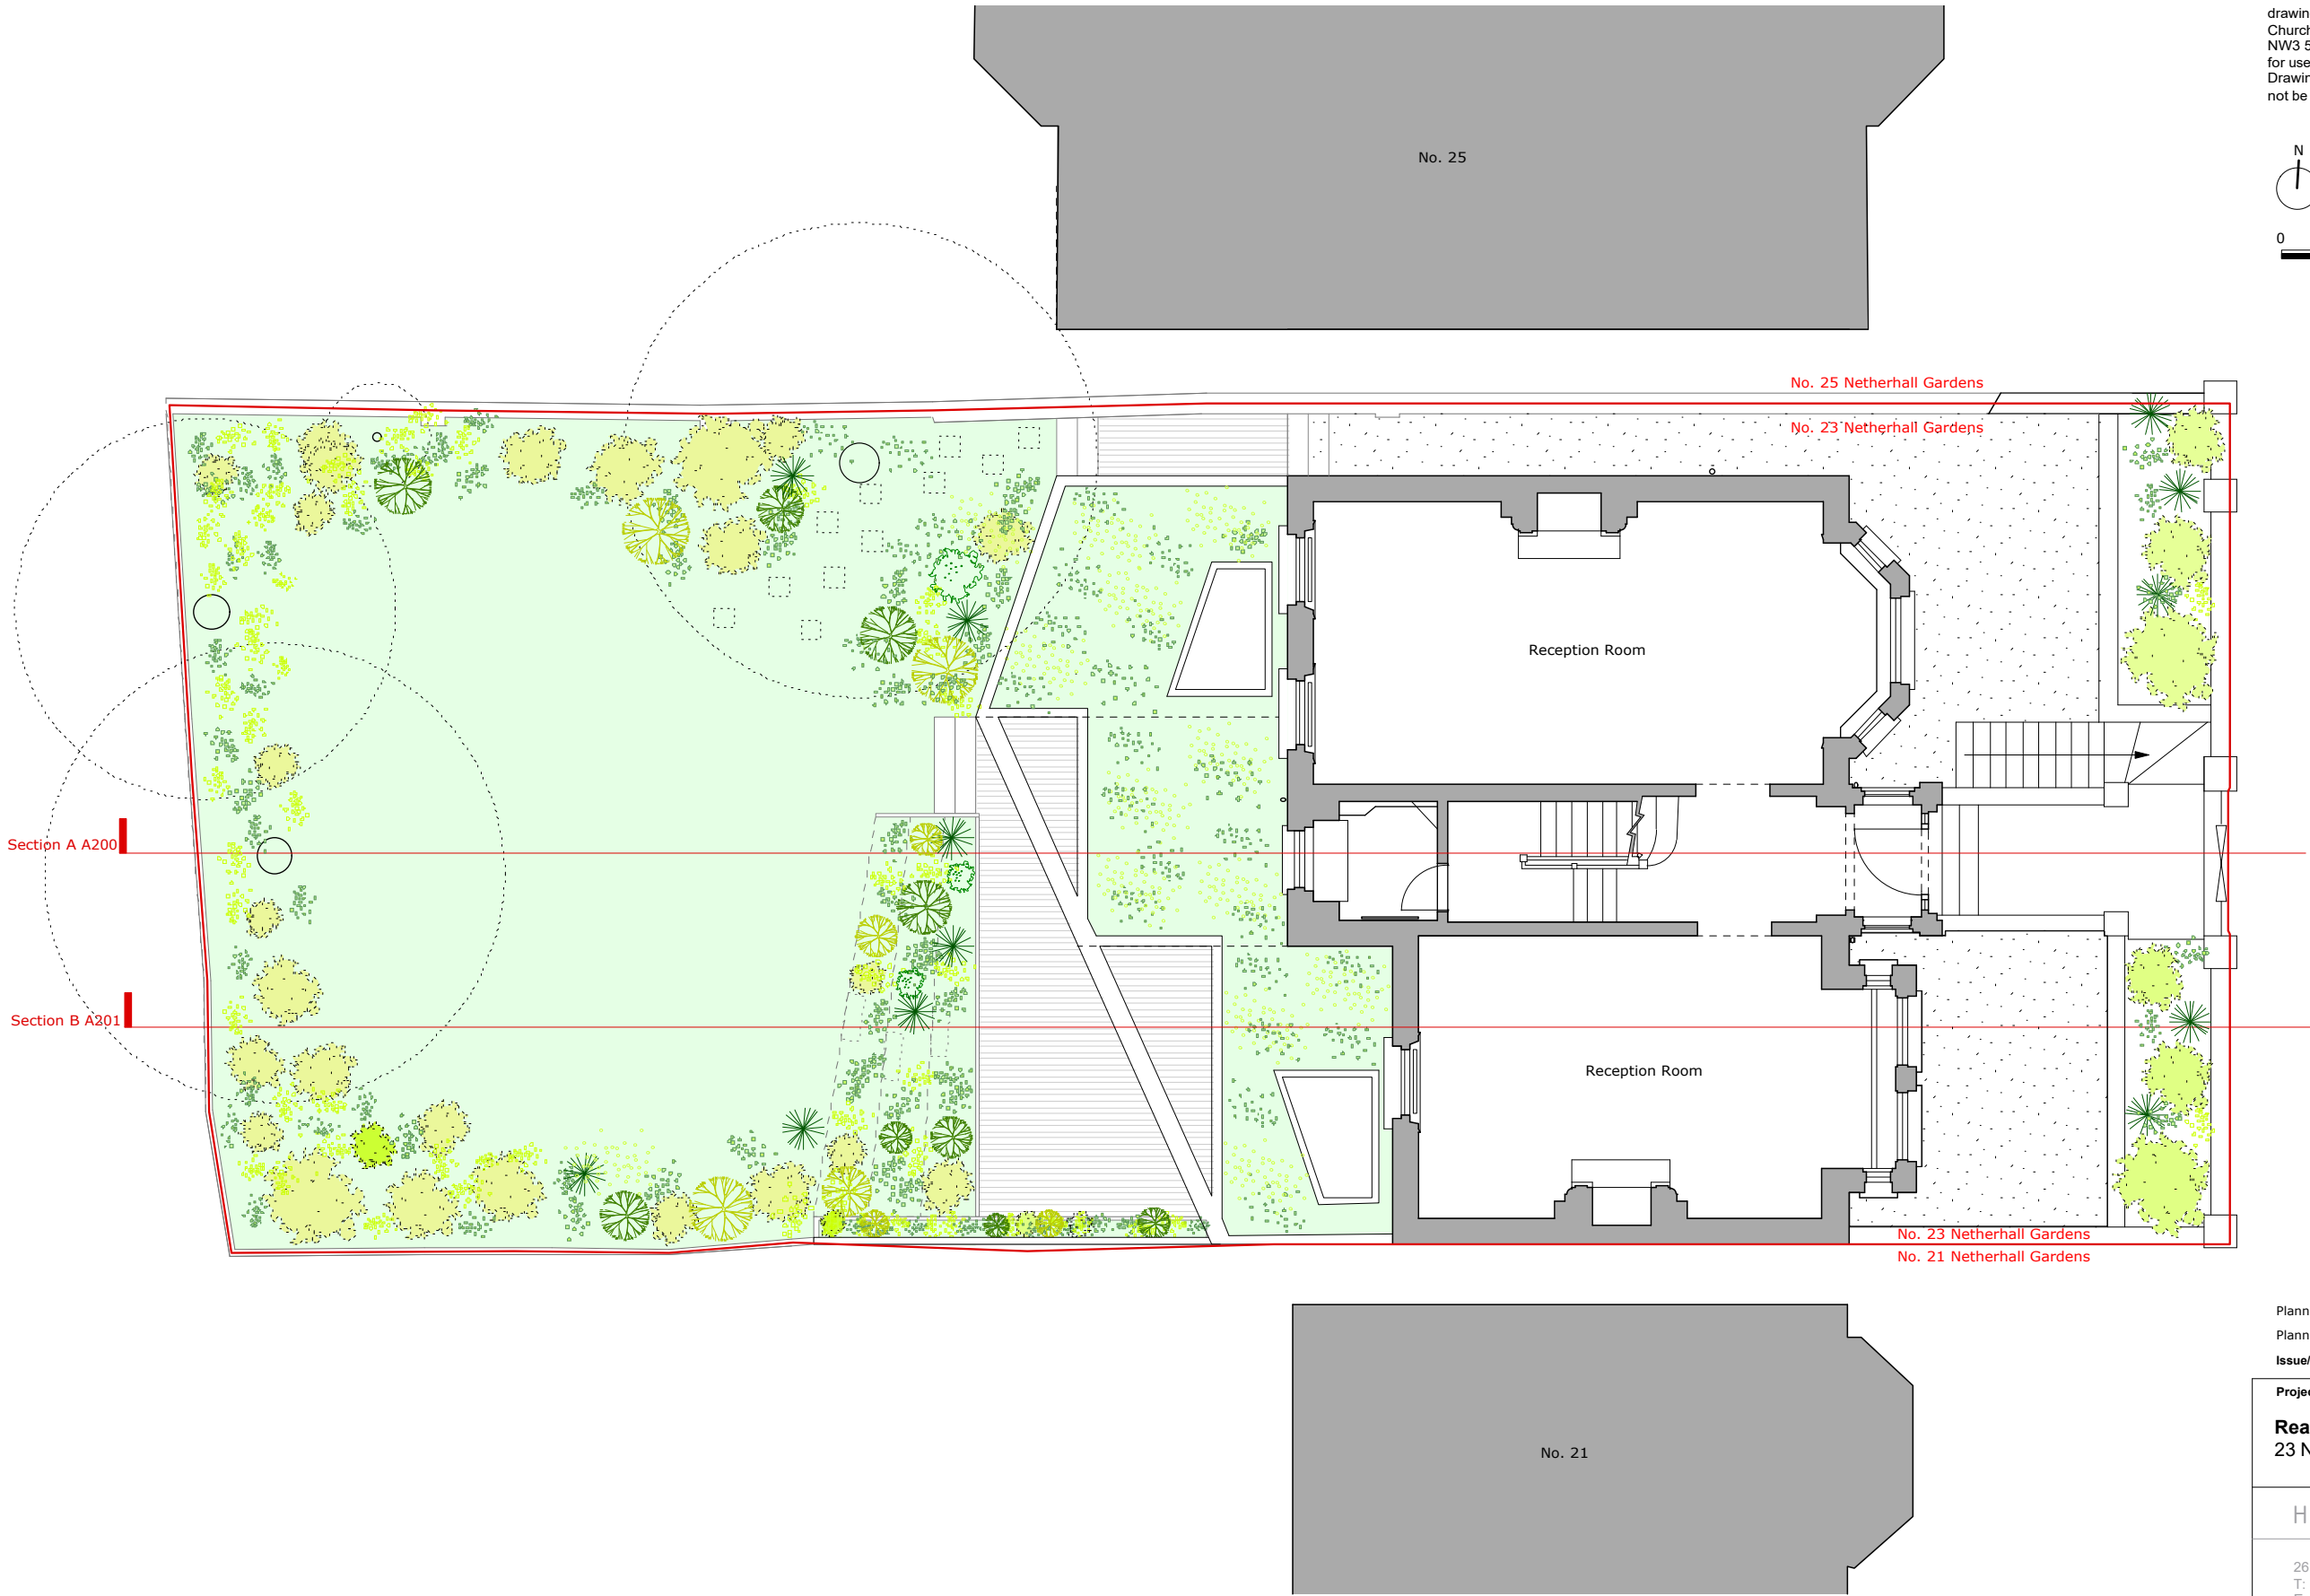

Planning Update	03.02.2017	2
Planning Update	12.12.2016	1
Issue/Revision	Date	Rev

Project:
Rear Extension
23 Netherhall Gardens, London, NW3

Hayhurst and Co.

26 Fournier Street, London E1 6QE
T: (020) 7247 7028 F: (020) 7247 7029
E. mail@hayhurstand.co.uk www.hayhurstand.co.uk

Subject: Ground Floor and Roof Plan - Proposed

Scale: Date: 11.05.2016

Original Size: A3

Drawing No.: 188 A102

PLANNING ISSUE

Check all dimensions on site. Do not scale off drawings without prior consultation. Any discrepancies to be reported to architects before execution of relevant works. This drawing has been produced for Daniel Schulman and Scott Church for the works at 23 Netherhall Gardens, London, NW3 5RL and for that application alone and is not intended for use by any other person or for any other purpose. Drawings remain copyright of Hayhurst and Co. and may not be reproduced without written consent or licence.



Planning Update	03.02.2017	2
Planning Update	12.12.2016	1
Issue/Revision	Date	Rev

Project:		
Rear Extension		
23 Netherhall Gardens, London, NW3		
Hayhurst and Co.		
26 Fournier Street, London E1 6QE T: (020) 7247 7028 F: (020) 7247 7029 E. mail@hayhurstand.co.uk www.hayhurstand.co.uk		
Subject:	Section A - Proposed	
Scale:	1:100	Date: 11.05.2016
Original Size:	A3	
Drawing No.:	188 A200	

PLANNING ISSUE

Check all dimensions on site. Do not scale off drawings without prior consultation. Any discrepancies to be reported to architects before execution of relevant works. This drawing has been produced for Daniel Schulman and Scott Church for the works at 23 Netherhall Gardens, London, NW3 5RL and for that application alone and is not intended for use by any other person or for any other purpose. Drawings remain copyright of Hayhurst and Co. and may not be reproduced without written consent or licence.



Planning Update	03.02.2017	2
Planning Update	12.12.2016	1
Issue/Revision	Date	Rev

Project:
Rear Extension
23 Netherhall Gardens, London, NW3

Hayhurst and Co.

26 Fournier Street, London E1 6QE
T: (020) 7247 7028 F: (020) 7247 7029
E. mail@hayhurstand.co.uk www.hayhurstand.co.uk

Subject:	Section B- Proposed	
Scale:	1:100	Date: 11.05.2016
Original Size:	A3	
Drawing No.:	188 A201	

PLANNING ISSUE

Check all dimensions on site. Do not scale off drawings without prior consultation. Any discrepancies to be reported to architects before execution of relevant works. This drawing has been produced for Daniel Schulman and Scott Church for the works at 23 Netherhall Gardens, London, NW3 5RL and for that application alone and is not intended for use by any other person or for any other purpose. Drawings remain copyright of Hayhurst and Co. and may not be reproduced without written consent or licence.



Planning Update	03.02.2017	2
Planning Update	12.12.2016	1
Issue/Revision	Date	Rev

Project:		
Rear Extension 23 Netherhall Gardens, London, NW3		
Hayhurst and Co.		
26 Fournier Street, London E1 6QE T: (020) 7247 7028 F: (020) 7247 7029 E. mail@hayhurstand.co.uk www.hayhurstand.co.uk		
Subject:	Rear Elevation- Proposed	
Scale:	1:100	Date: 11.05.2016
Original Size:	A3	
Drawing No.:	188 A300	