
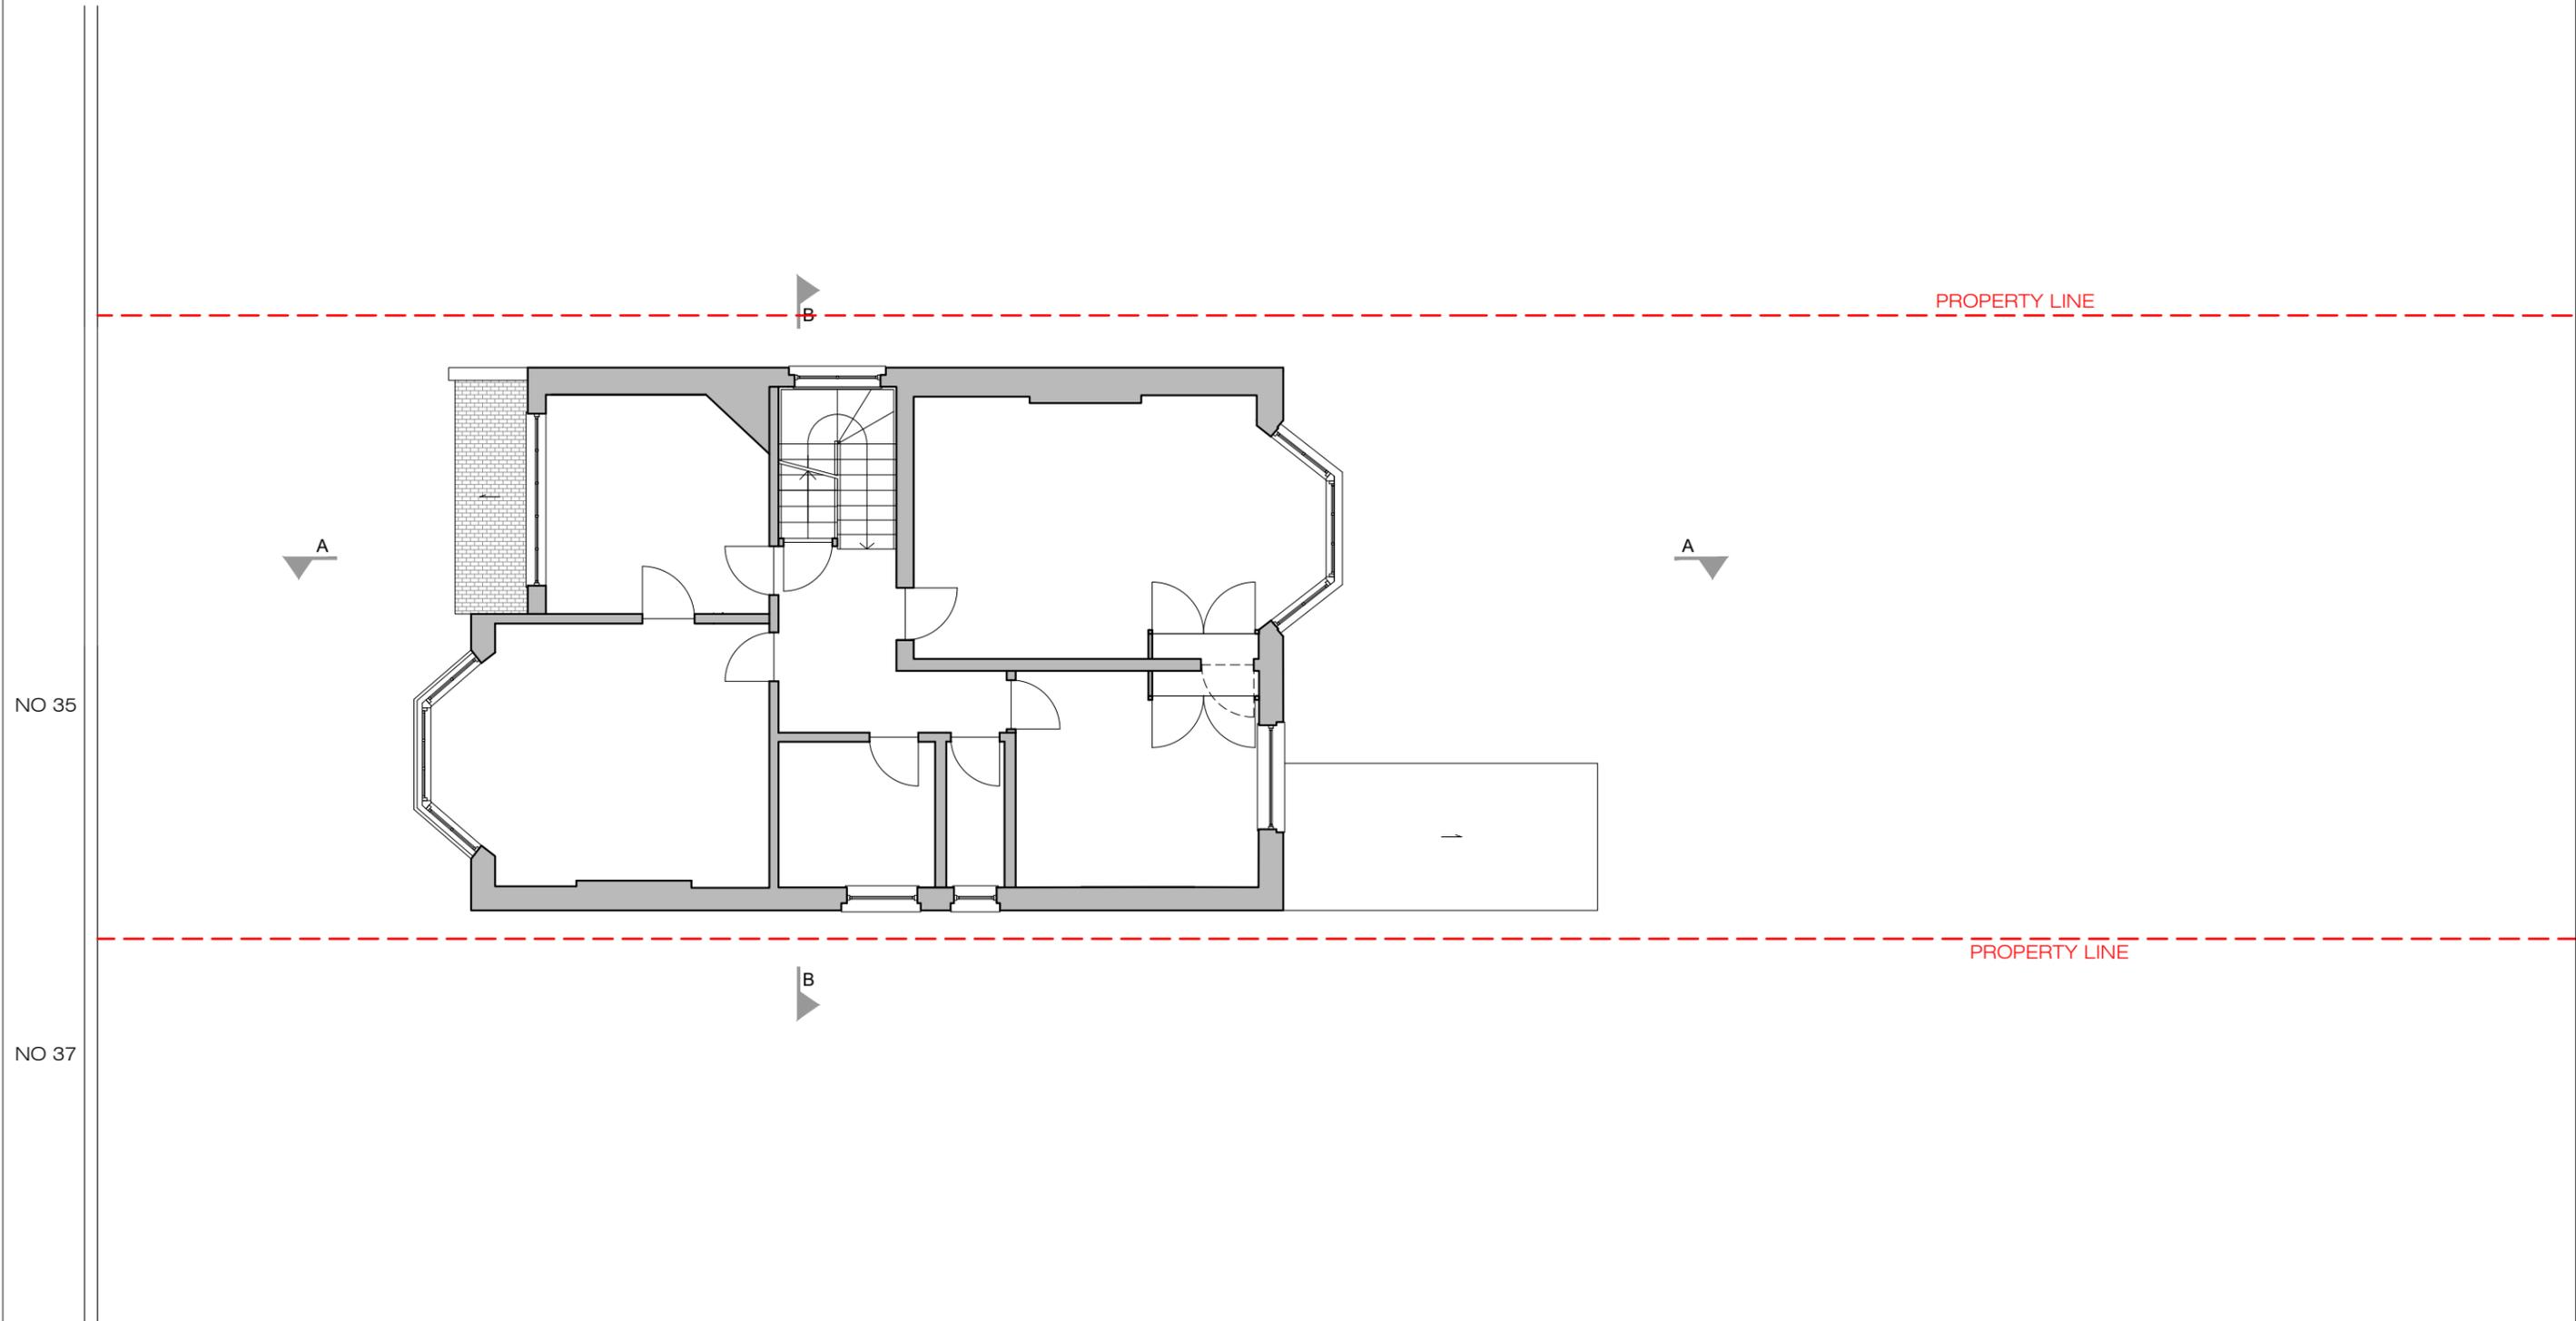
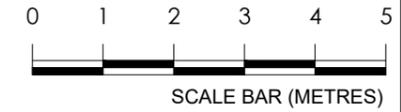





01 EXISTING GROUND FLOOR PLAN
A-(10)-011 1:50 @ A1, 1:100 @ A3

PROJECT NAME: 0776	CLIENT/PROJECT: 35 CREDITON HILL, NW6	NOTES: All dimensions in millimetres. All dimensions and levels are to be checked on site by the main contractor prior to commencing excavation works. Any discrepancy is to be reported back to the designer for instruction. This drawing is the property of VORBILD ARCHITECTURE LIMITED and may not be reproduced or disclosed to a third party in any form without written permission.	ARCHITECTURE:  www.vorbild.co.uk info@vorbild.co.uk	CONSTRUCTION: INSTALLATIONS: INSTALLATIONS:	SHEET TITLE: EXISTING GROUND FLOOR PLAN	DRAWING STATUS: FOR PLANNING	JOB NUMBER: 0776
						DRAWN BY: MP	DRAWING No: A-(10)-011
						APPROVED: MS	SCALE: DATE: Rev. No.: 1:100 04-12-2016

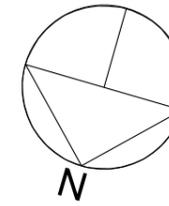




02 EXISTING FIRST FLOOR PLAN
A-(10)-012 1:50 @ A1, 1:100 @ A3

PROJECT NAME: 0776	CLIENT/PROJECT: 35 CREDITON HILL, NW6	NOTES : All dimensions in millimetres. All dimensions and levels are to be checked on site by the main contractor prior to commencing excavation works. Any discrepancy is to be reported back to the designer for instruction. This drawing is the property of VORBILD ARCHITECTURE LIMITED and may not be reproduced or disclosed to a third party in any form without written permission	ARCHITECTURE:  www.vorbild.co.uk info@vorbild.co.uk	CONSTRUCTION: INSTALLATIONS: INSTALLATIONS:	SHEET TITLE: EXISTING FIRST FLOOR PLAN	DRAWING STATUS: FOR PLANNING	JOB NUMBER: 0776
						DRAWN BY: MP	DRAWING No: A-(10)-012
						APPROVED: MS	SCALE: DATE: Rev. No.: 1:100 04-12-2016 X

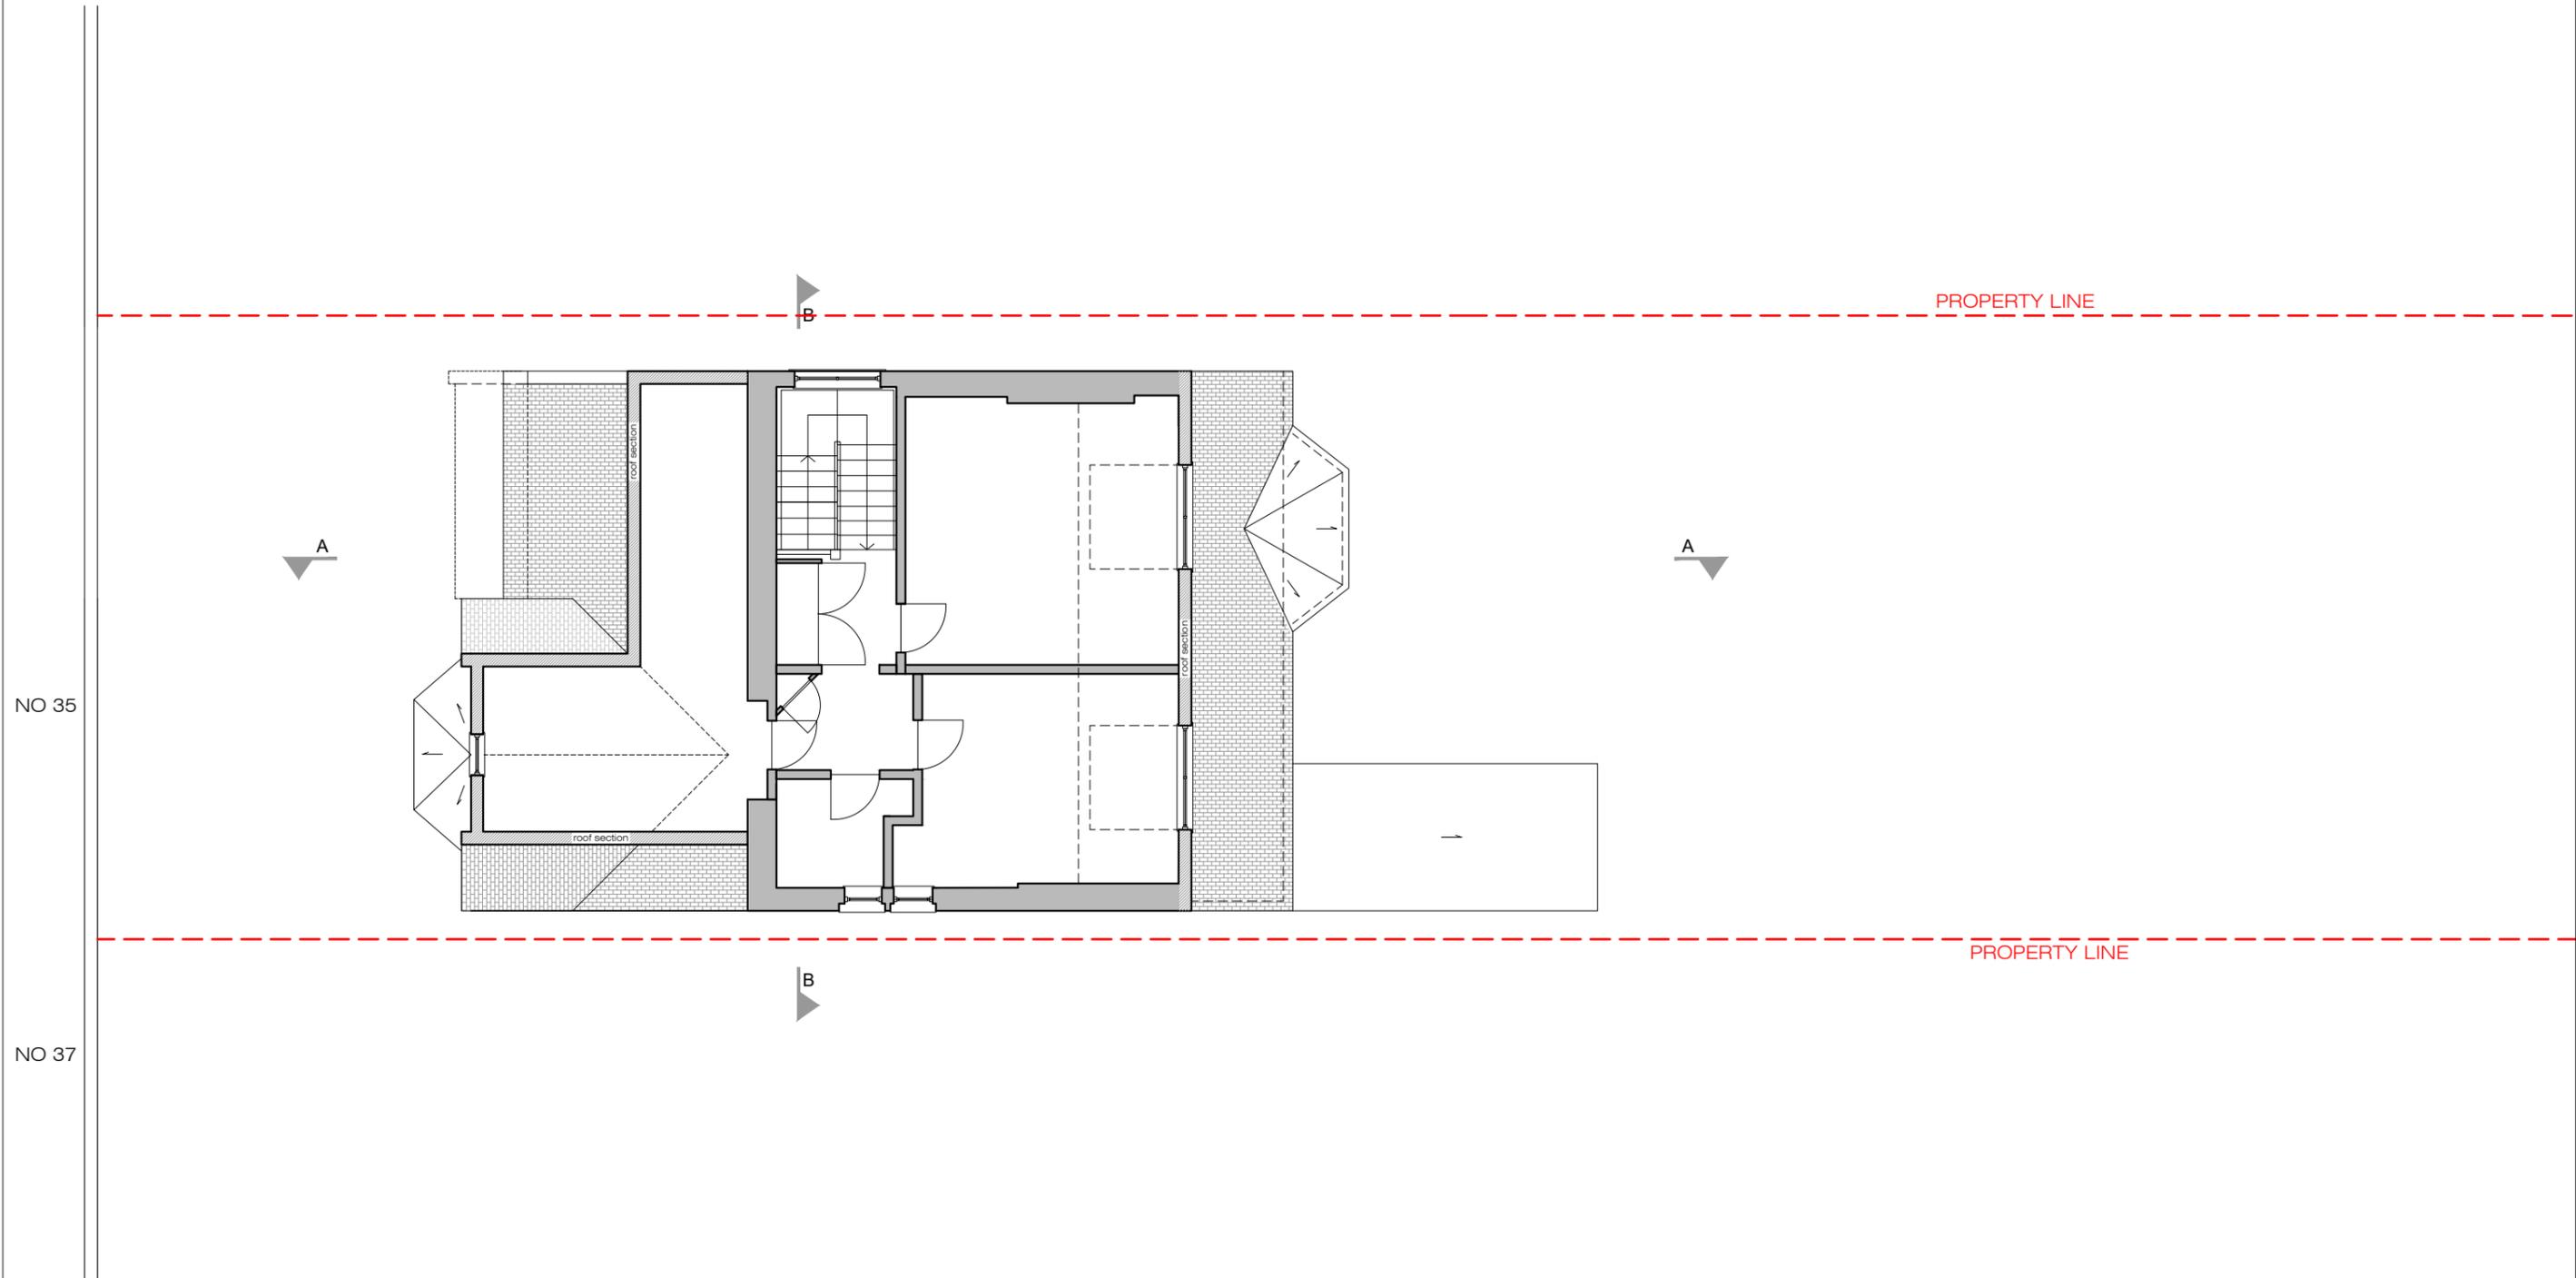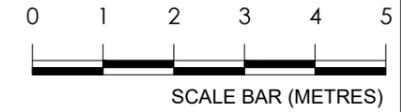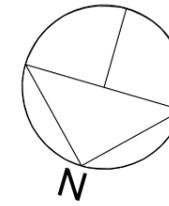

03 EXISTING TOP FLOOR PLAN
A-(10)-013 1:50 @ A1, 1:100 @ A3

PROJECT NAME: 0776	CLIENT/PROJECT: 35 CREDITON HILL, NW6	NOTES: All dimensions in millimetres. All dimensions and levels are to be checked on site by the main contractor prior to commencing excavation works. Any discrepancy is to be reported back to the designer for instruction. This drawing is the property of VORBILD ARCHITECTURE LIMITED and may not be reproduced or disclosed to a third party in any form without written permission.	ARCHITECTURE:  www.vorbild.co.uk info@vorbild.co.uk	CONSTRUCTION: INSTALLATIONS: INSTALLATIONS:	SHEET TITLE: EXISTING TOP FLOOR PLAN	DRAWING STATUS: FOR PLANNING	JOB NUMBER: 0776
						DRAWN BY: MP	DRAWING No: A-(10)-013
						APPROVED: MS	SCALE: DATE: Rev. No.: 1:100 04-12-2016 X

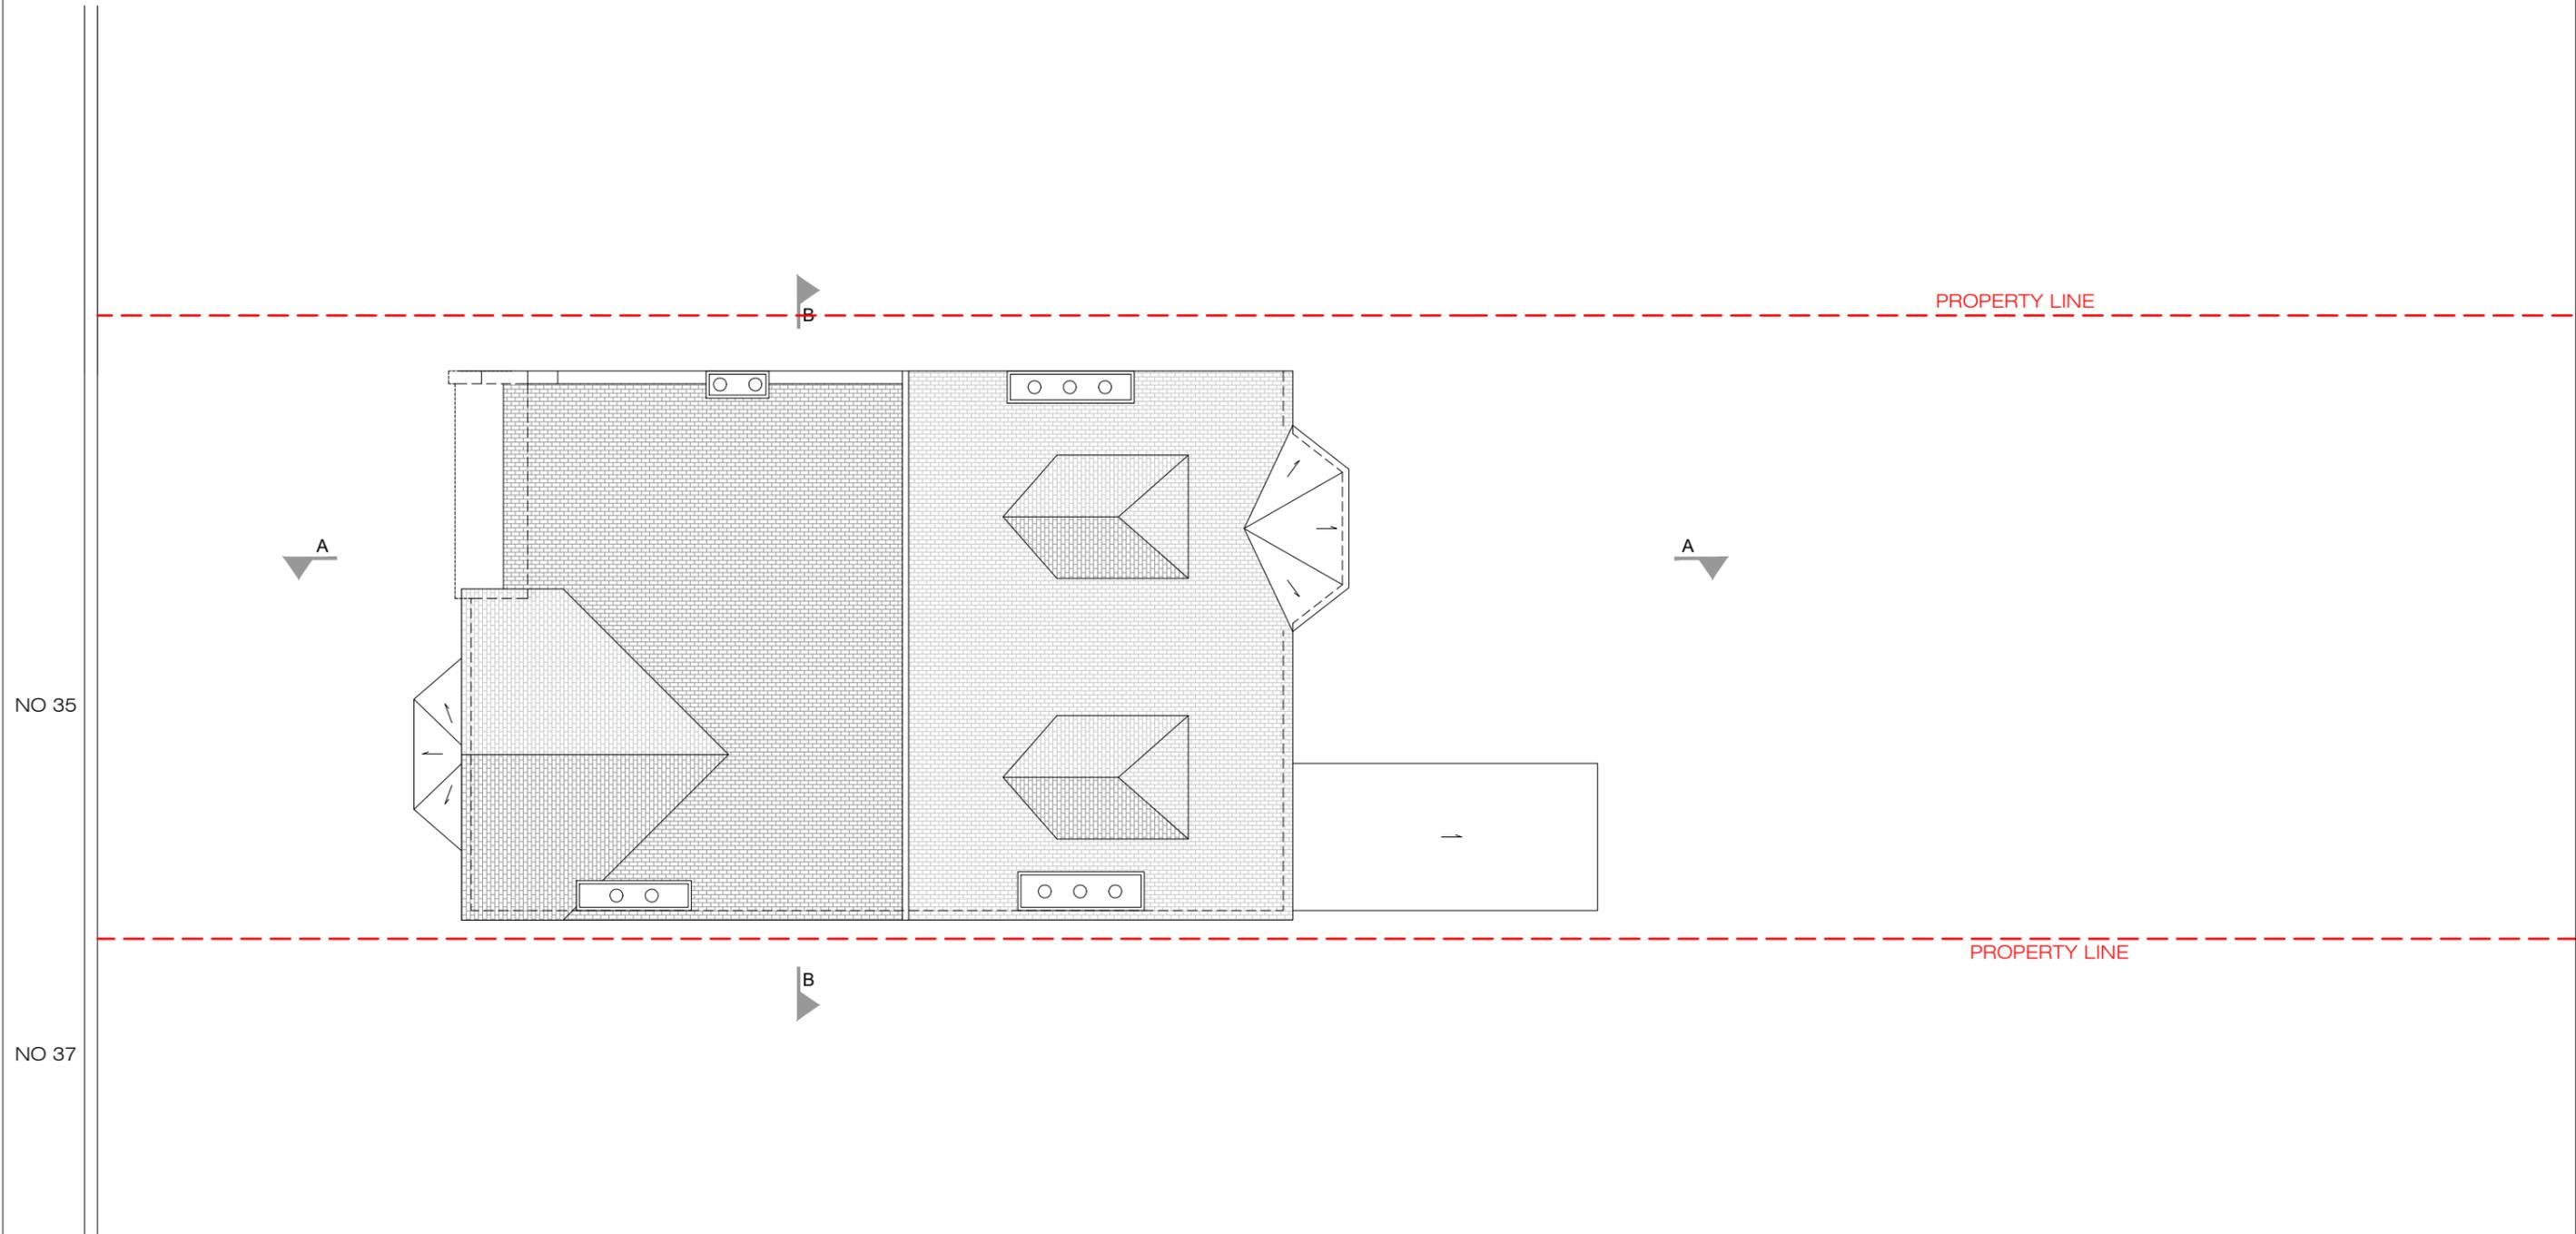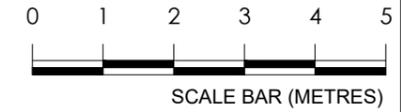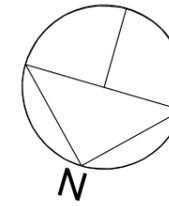



04 EXISTING ROOF PLAN
A-(10)-013 1:50 @ A1, 1:100 @ A3

PROJECT NAME: 0776	CLIENT/PROJECT: 35 CREDITON HILL, NW6	NOTES: All dimensions in millimetres. All dimensions and levels are to be checked on site by the main contractor prior to commencing excavation works. Any discrepancy is to be reported back to the designer for instruction. This drawing is the property of VORBILD ARCHITECTURE LIMITED and may not be reproduced or disclosed to a third party in any form without written permission.	ARCHITECTURE:  www.vorbild.co.uk info@vorbild.co.uk	CONSTRUCTION: INSTALLATIONS: INSTALLATIONS:	SHEET TITLE: EXISTING ROOF PLAN	DRAWING STATUS: FOR PLANNING	JOB NUMBER: 0776
						DRAWN BY: MP	DRAWING No: A-(10)-013
						APPROVED: MS	SCALE: DATE: Rev. No.: 1:100 04-12-2016 X



05 EXISTING SECTION AA
A-(10)-014 1:50 @ A1, 1:100 @ A3


PROJECT NAME: 0776	CLIENT/PROJECT: 35 CREDITON HILL, NW6	NOTES : All dimensions in millimetres. All dimensions and levels are to be checked on site by the main contractor prior to commencing excavation works. Any discrepancy is to be reported back to the designer for instruction. This drawing is the property of VORBILD ARCHITECTURE LIMITED and may not be reproduced or disclosed to a third party in any form without written permission	ARCHITECTURE: www.vorbild.co.uk info@vorbild.co.uk	CONSTRUCTION: INSTALLATIONS: INSTALLATIONS:	SHEET TITLE: EXISTING SECTION AA	DRAWING STATUS: FOR PLANNING	JOB NUMBER: 0776	DRAWN BY: MP	SIGNATURE:	DRAWING No: A-(10)-014	APPROVED: MS	SIGNATURE:	SCALE: 1:100	DATE: 14-12-2016	Rev. No.: X
---------------------------	---	--	---	---	---	---------------------------------	---------------------	-----------------	------------	---------------------------	-----------------	------------	-----------------	---------------------	----------------

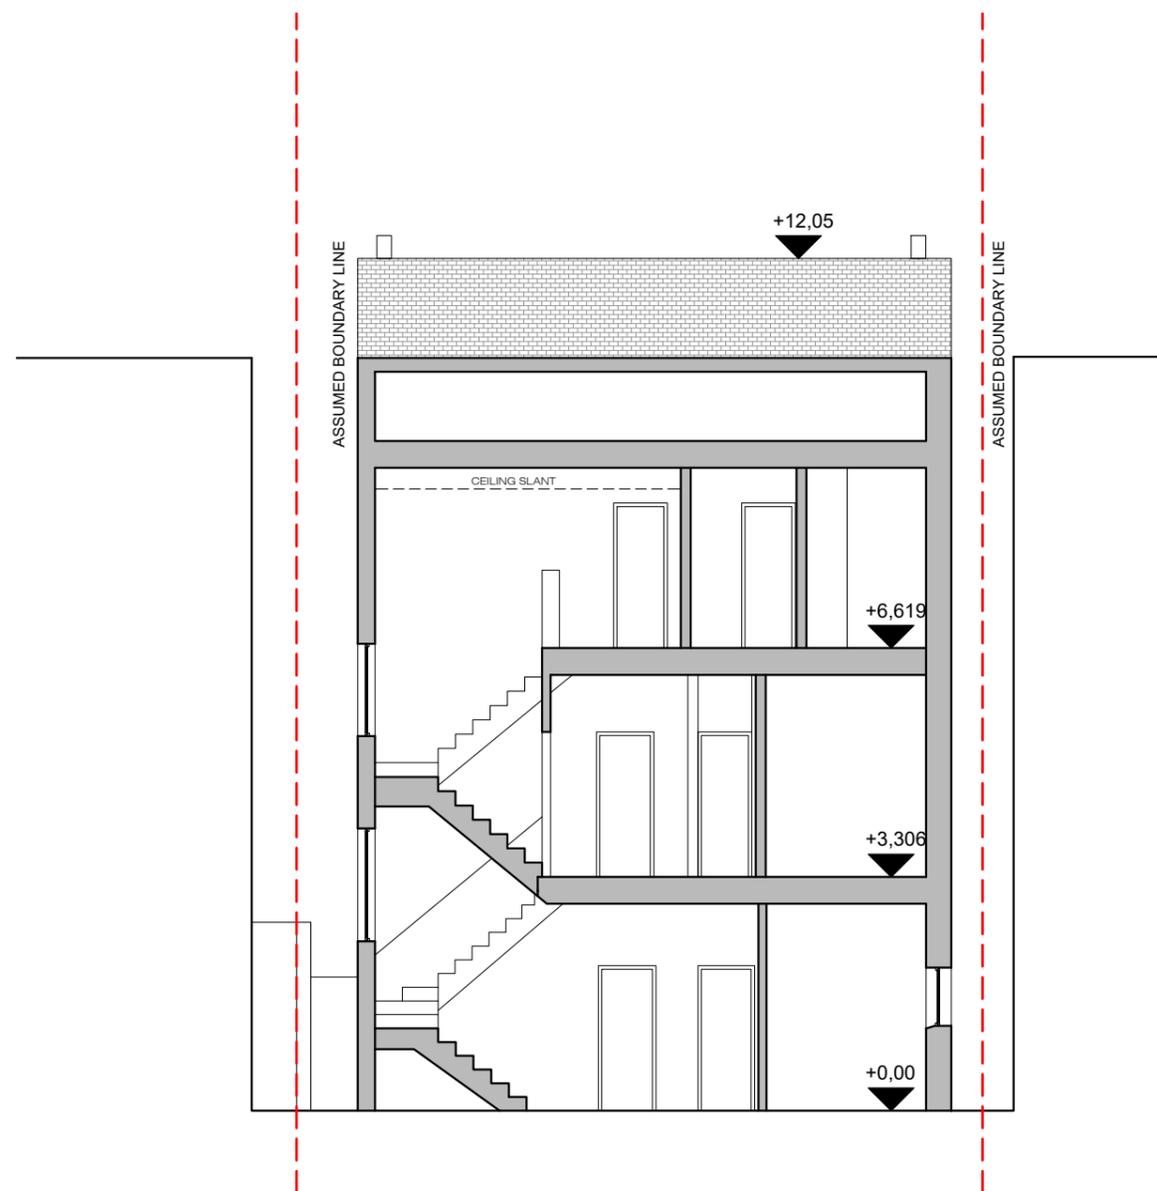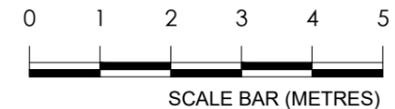

06
A-(10)-014

EXISTING SECTION BB
1:50 @ A1, 1:100 @ A3

PROJECT NAME:	CLIENT/PROJECT:	NOTES :	ARCHITECTURE:	CONSTRUCTION:	SHEET TITLE:	DRAWING STATUS:	JOB NUMBER:
0776	35 CREDITON HILL, NW6	All dimensions in millimetres. All dimensions and levels are to be checked on site by the main contractor prior to commencing excavation works. Any discrepancy is to be reported back to the designer for instruction. This drawing is the property of VORBILD ARCHITECTURE LIMITED and may not be reproduced or disclosed to a third party in any form without written permission	 www.vorbild.co.uk info@vorbild.co.uk	INSTALLATIONS:	EXISTING SECTION AA	FOR PLANNING	0776
				INSTALLATIONS:		DRAWN BY: MP	DRAWING No: A-(10)-014
						APPROVED: MS	SCALE: DATE: Rev. No.: 1:100 14-12-2016 X

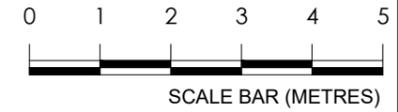

07 EXISTING FRONT ELEVATION
A-(10)-015 1:50 @ A1, 1:100 @ A3

08 EXISTING REAR ELEVATION
A-(10)-015 1:50 @ A1, 1:100 @ A3

PROJECT NAME:	CLIENT/PROJECT:	NOTES :	ARCHITECTURE:	CONSTRUCTION:	SHEET TITLE:	DRAWING STATUS:	JOB NUMBER:
0776	35 CREDITON HILL, NW6	All dimensions in millimetres. All dimensions and levels are to be checked on site by the main contractor prior to commencing excavation works. Any discrepancy is to be reported back to the designer for instruction. This drawing is the property of VORBILD ARCHITECTURE LIMITED and may not be reproduced or disclosed to a third party in any form without written permission.	 www.vorbild.co.uk info@vorbild.co.uk		EXISTING ELEVATIONS	FOR PLANNING	0776
				INSTALLATIONS:		DRAWN BY:	DRAWING No:
				INSTALLATIONS:		MP	A-(10)-015
						APPROVED:	SCALE: DATE: Rev. No.:
						MS	1:100 14-12-2016 X





09 EXISTING NORTH ELEVATION
A-(10)-015 1:50 @ A1, 1:100 @ A3

PROJECT NAME: 0776	CLIENT/PROJECT: 35 CREDITON HILL, NW6	NOTES : All dimensions in millimetres. All dimensions and levels are to be checked on site by the main contractor prior to commencing excavation works. Any discrepancy is to be reported back to the designer for instruction. This drawing is the property of VORBILD ARCHITECTURE LIMITED and may not be reproduced or disclosed to a third party in any form without written permission	ARCHITECTURE:  www.vorbild.co.uk info@vorbild.co.uk	CONSTRUCTION: INSTALLATIONS: INSTALLATIONS:	SHEET TITLE: EXISTING NORTH ELEVATION	DRAWING STATUS: FOR PLANNING	JOB NUMBER: 0776
						DRAWN BY: MP	DRAWING No: A-(10)-015
						APPROVED: MS	SCALE: DATE: Rev. No.: 1:100 14-12-2016 X



10 EXISTING SOUTH ELEVATIONS
A-(10)-015 1:50 @ A1, 1:100 @ A3


PROJECT NAME: 0776	CLIENT/PROJECT: 35 CREDITON HILL, NW6	NOTES : All dimensions in millimetres. All dimensions and levels are to be checked on site by the main contractor prior to commencing excavation works. Any discrepancy is to be reported back to the designer for instruction. This drawing is the property of VORBILD ARCHITECTURE LIMITED and may not be reproduced or disclosed to a third party in any form without written permission	ARCHITECTURE:  www.vorbild.co.uk info@vorbild.co.uk	CONSTRUCTION: INSTALLATIONS: INSTALLATIONS:	SHEET TITLE: EXISTING SOUTH ELEVATION	DRAWING STATUS: FOR PLANNING	JOB NUMBER: 0776
						DRAWN BY: MP	DRAWING No: A-(10)-015
						APPROVED: MS	SCALE: 1:100 DATE: 14-12-2016 Rev. No.: X

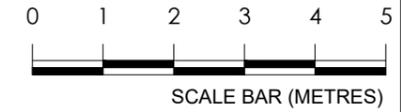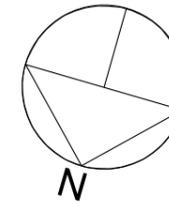

NO 33




NO 35

NO 37

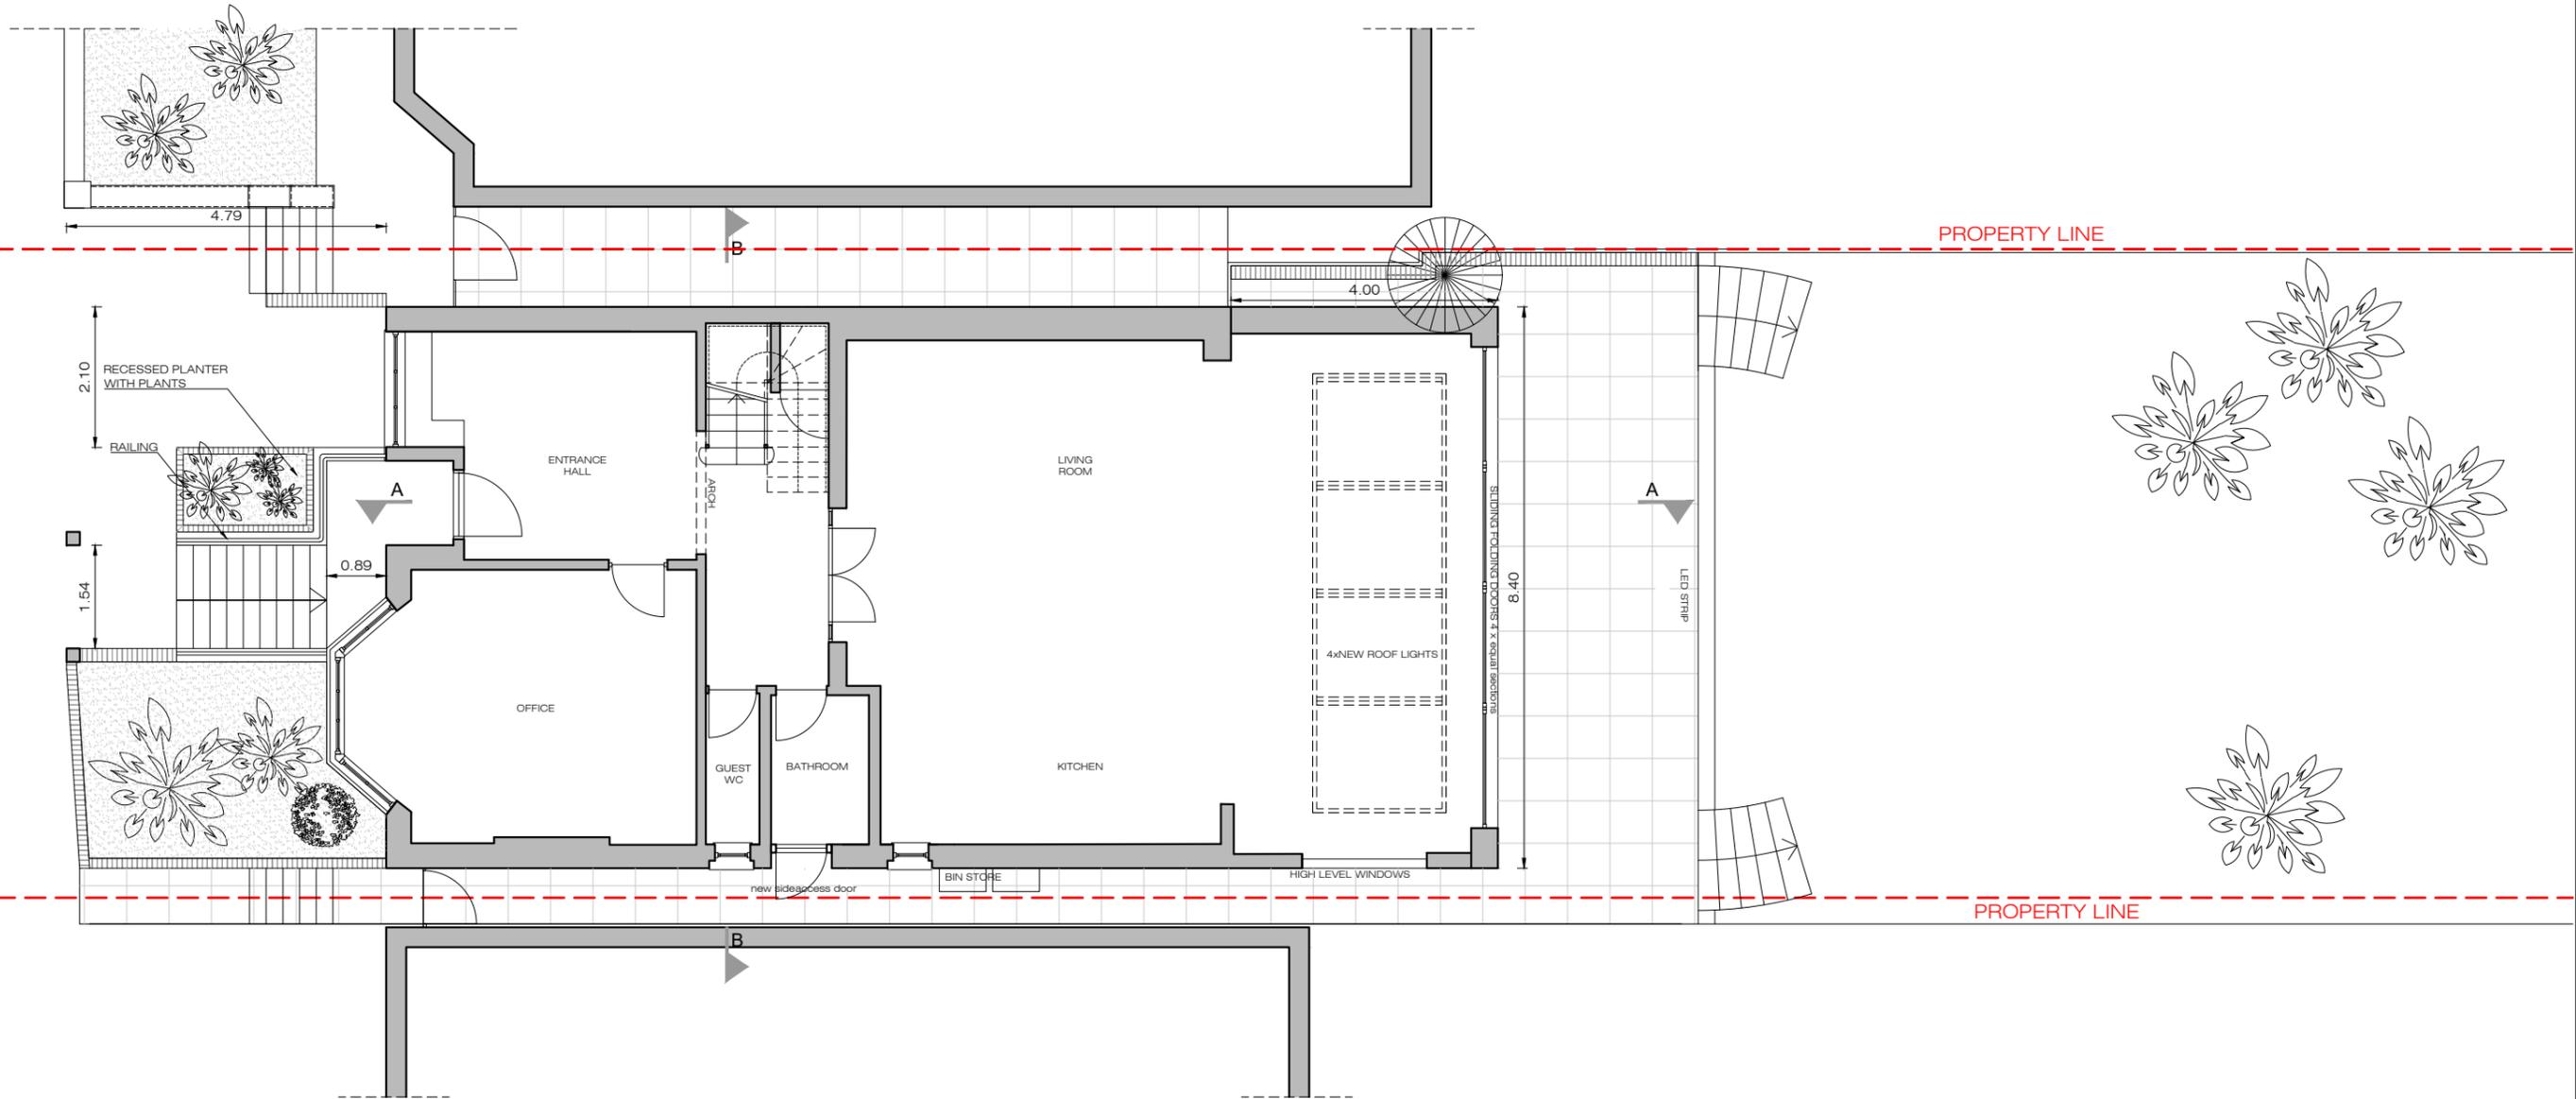




11 PROPOSED GROUND FLOOR PLAN
A-(10)-011 1:50 @ A1, 1:100 @ A3

PROJECT NAME: 0776	CLIENT/PROJECT: 35 CREDITON HILL, NW6	NOTES : All dimensions in millimetres. All dimensions and levels are to be checked on site by the main contractor prior to commencing excavation works. Any discrepancy is to be reported back to the designer for instruction. This drawing is the property of VORBILD ARCHITECTURE LIMITED and may not be reproduced or disclosed to a third party in any form without written permission	ARCHITECTURE: www.vorbild.co.uk info@vorbild.co.uk	CONSTRUCTION: INSTALLATIONS: INSTALLATIONS:	SHEET TITLE: PROPOSED GROUND FLOOR PLAN	DRAWING STATUS: FOR PLANNING	JOB NUMBER: 0776	DRAWN BY: MP	SIGNATURE:	DRAWING No: A-(10)-011	APPROVED: MS	SIGNATURE:	SCALE: 1:100	DATE: 04-12-2016	Rev. No.: B
---------------------------	---	--	---	---	--	---------------------------------	---------------------	-----------------	------------	---------------------------	-----------------	------------	-----------------	---------------------	----------------

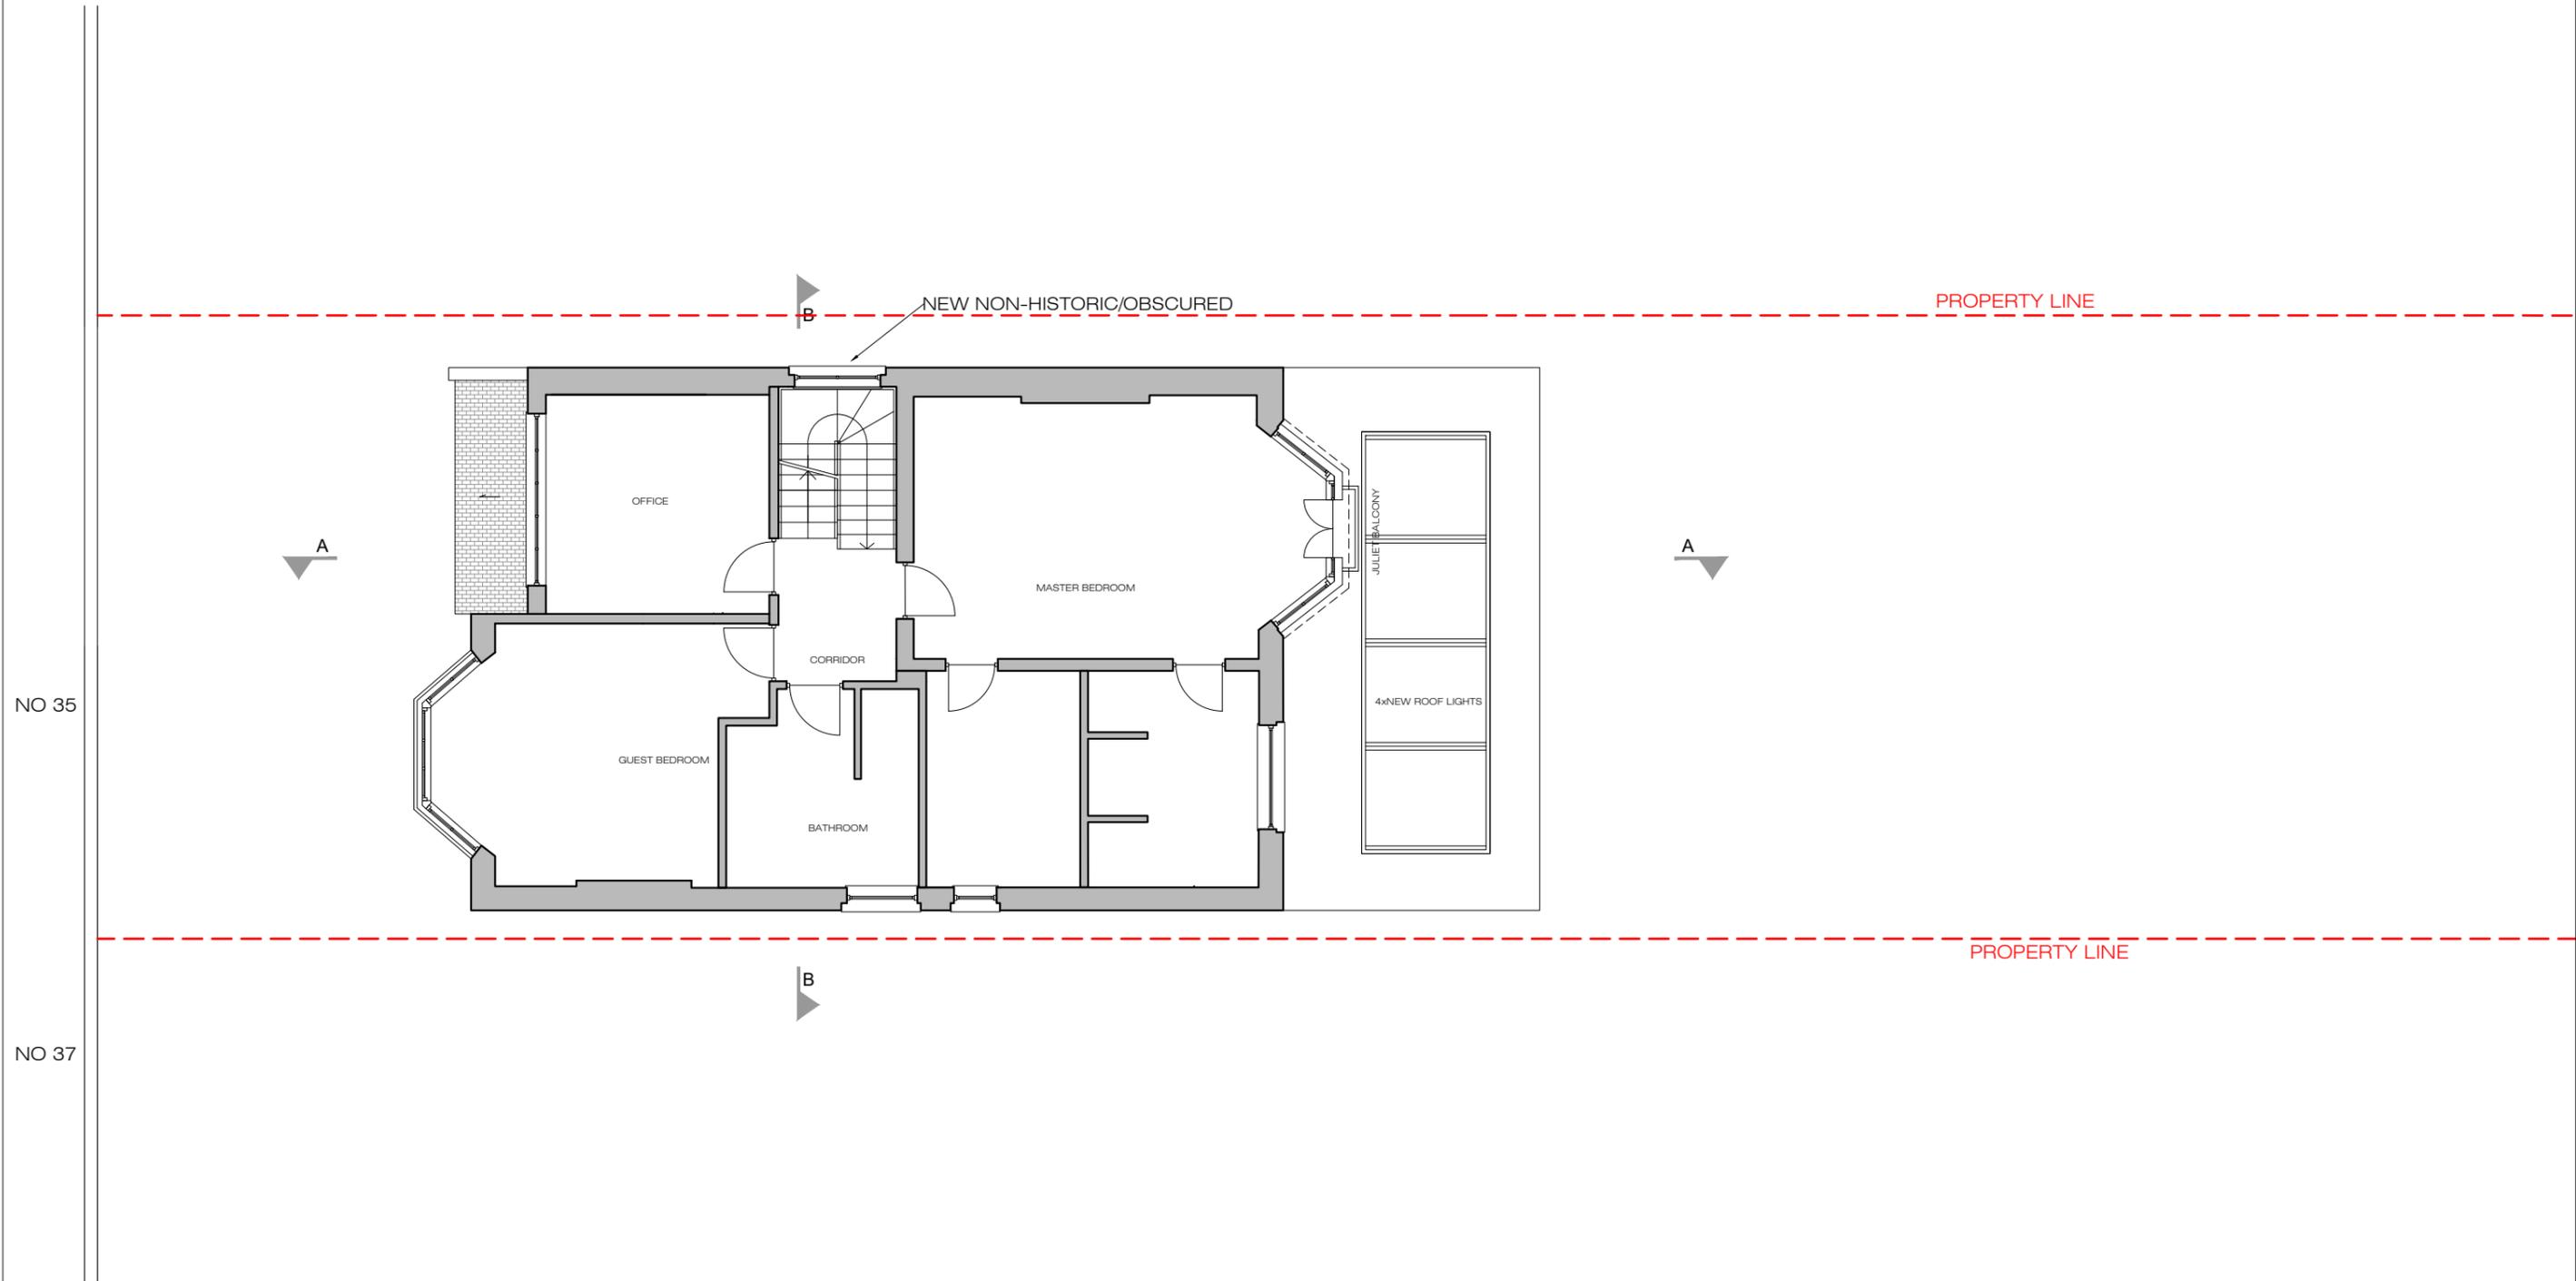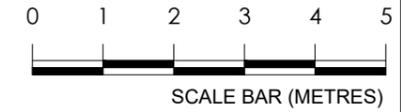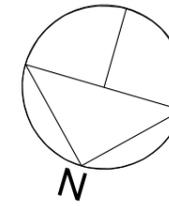




12 PROPOSED FIRST FLOOR PLAN
A-(10)-012 1:50 @ A1, 1:100 @ A3

PROJECT NAME: 0776	CLIENT/PROJECT: 35 CREDITON HILL, NW6	NOTES : All dimensions in millimetres. All dimensions and levels are to be checked on site by the main contractor prior to commencing excavation works. Any discrepancy is to be reported back to the designer for instruction. This drawing is the property of VORBILD ARCHITECTURE LIMITED and may not be reproduced or disclosed to a third party in any form without written permission	ARCHITECTURE: www.vorbild.co.uk info@vorbild.co.uk	CONSTRUCTION: INSTALLATIONS: INSTALLATIONS:	SHEET TITLE: PROPOSED FIRST FLOOR PLAN	DRAWING STATUS: FOR PLANNING	JOB NUMBER: 0776	DRAWN BY: MP	SIGNATURE:	DRAWING No: A-(10)-012	APPROVED: MS	SIGNATURE:	SCALE: 1:100	DATE: 04-12-2016	Rev. No.: A
-----------------------	---	--	---	---	---	---------------------------------	---------------------	-----------------	------------	---------------------------	-----------------	------------	-----------------	---------------------	----------------

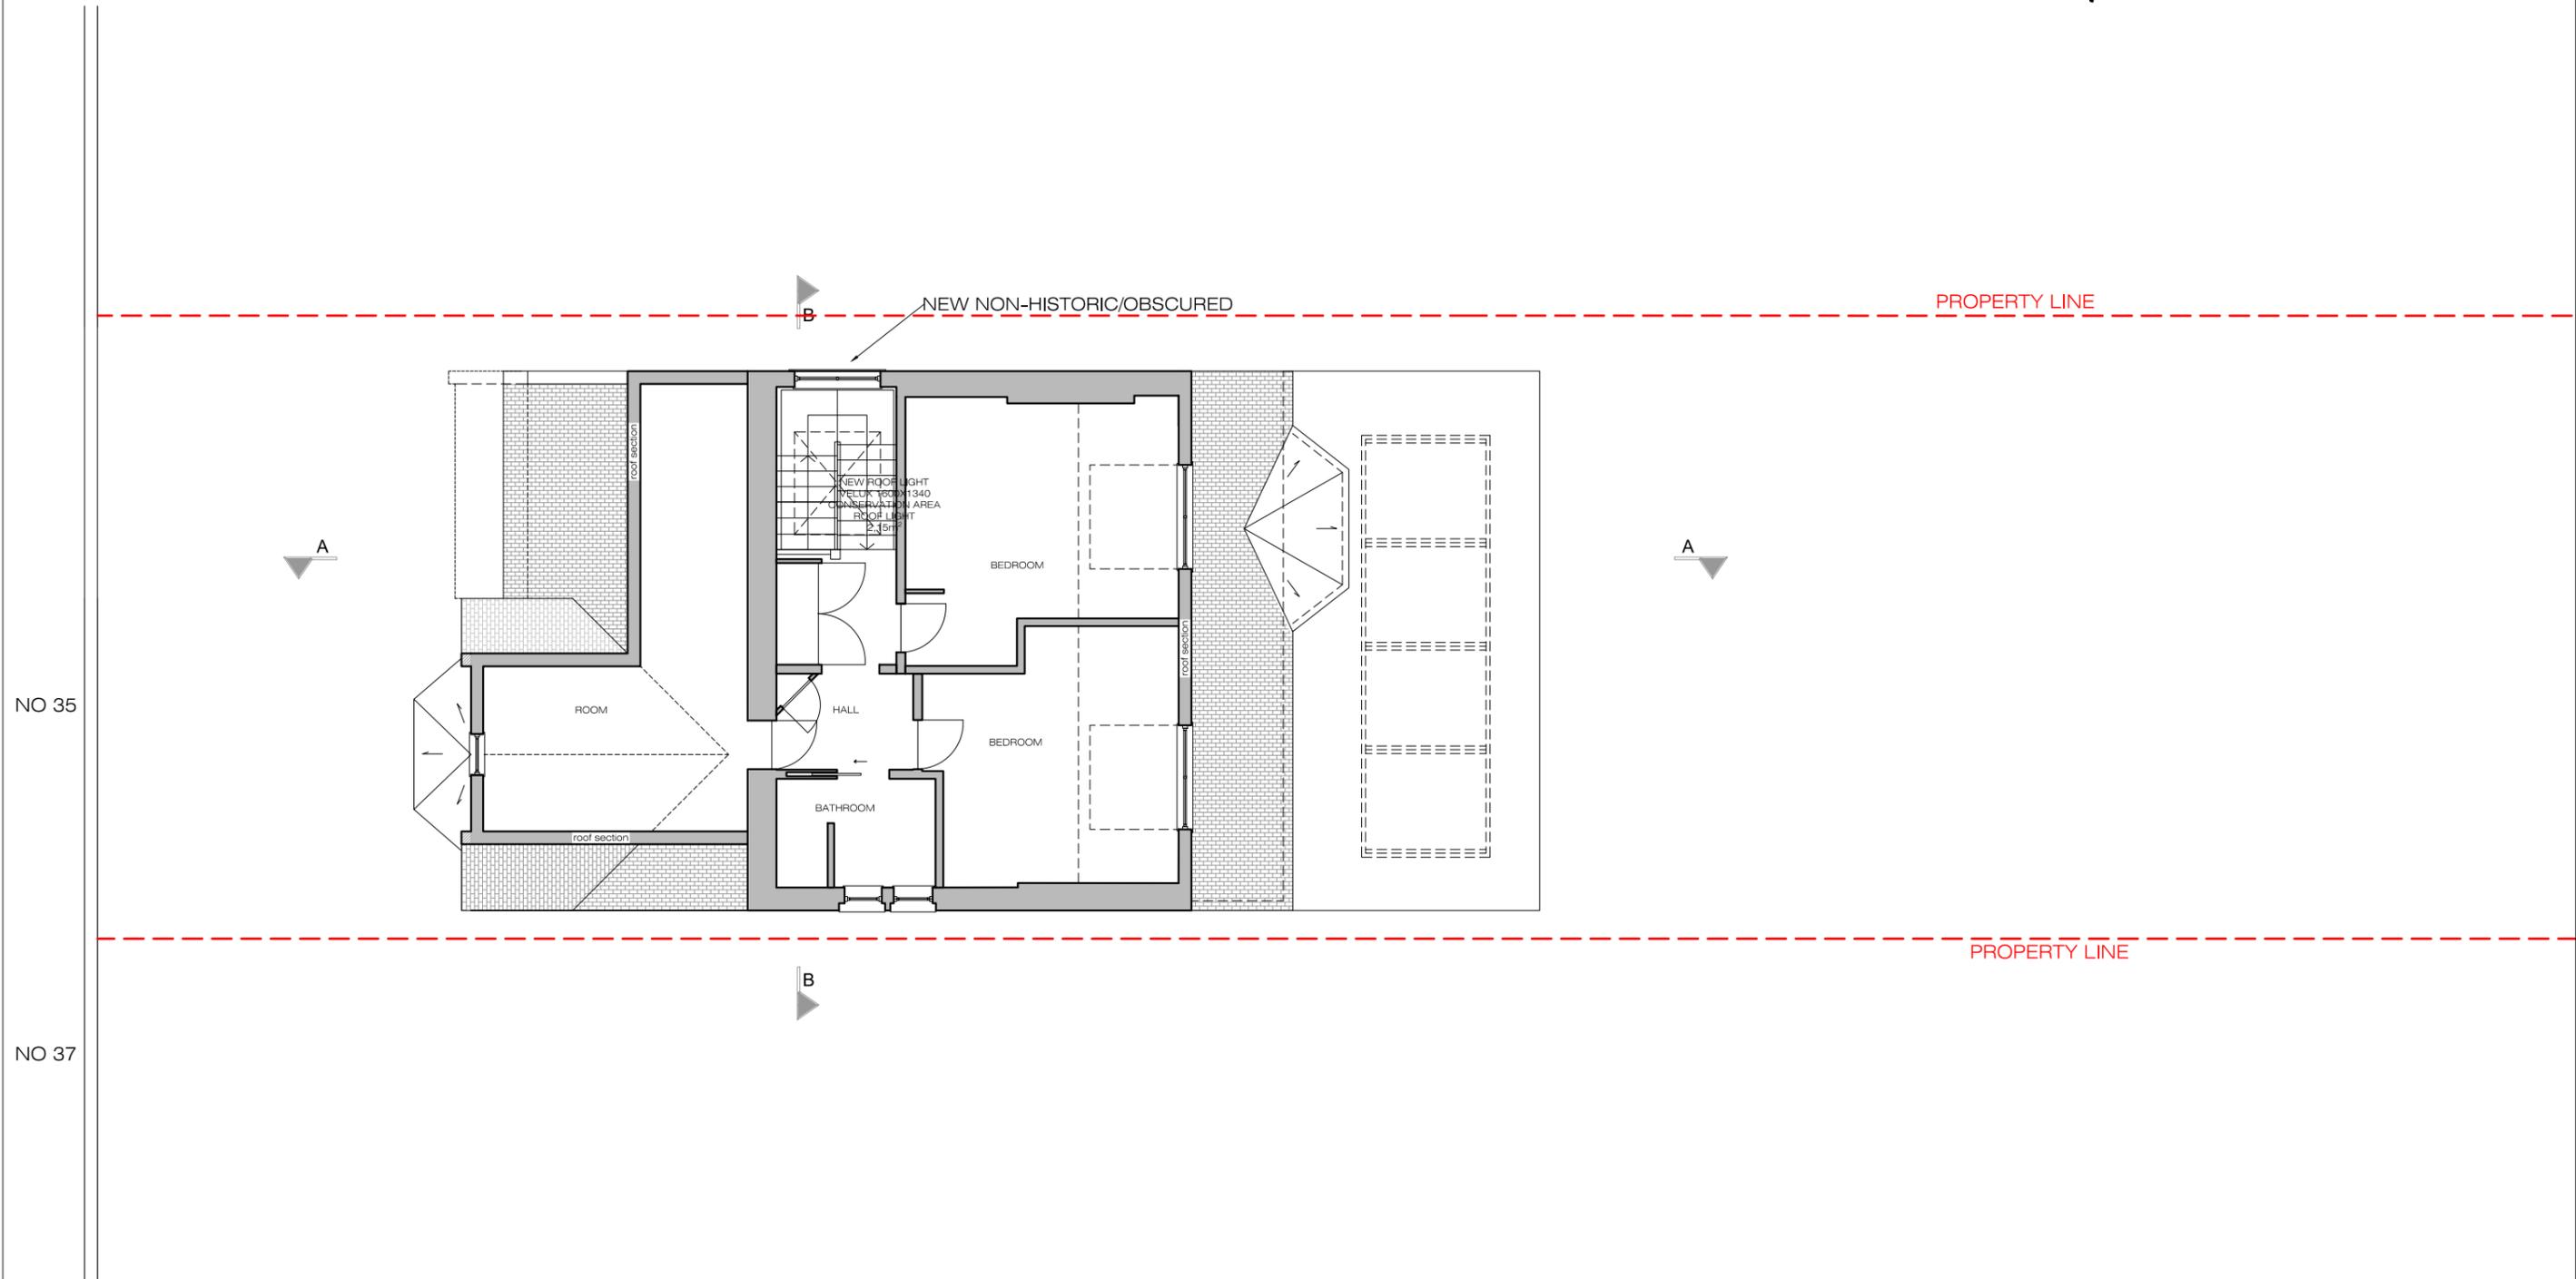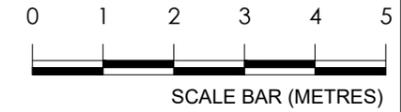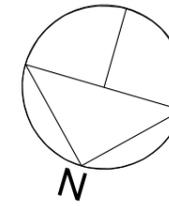

13 PROPOSED TOP FLOOR PLAN
A-(10)-013 1:50 @ A1, 1:100 @ A3

PROJECT NAME: 0776	CLIENT/PROJECT: 35 CREDITON HILL, NW6	NOTES: All dimensions in millimetres. All dimensions and levels are to be checked on site by the main contractor prior to commencing excavation works. Any discrepancy is to be reported back to the designer for instruction. This drawing is the property of VORBILD ARCHITECTURE LIMITED and may not be reproduced or disclosed to a third party in any form without written permission.	ARCHITECTURE: www.vorbild.co.uk info@vorbild.co.uk	CONSTRUCTION: INSTALLATIONS: INSTALLATIONS:	SHEET TITLE: PROPOSED TOP FLOOR PLAN	DRAWING STATUS: FOR PLANNING	JOB NUMBER: 0776
						DRAWN BY: MP	DRAWING No: A-(10)-013
						APPROVED: MS	SCALE: DATE: Rev. No.: 1:100 04-12-2016 B

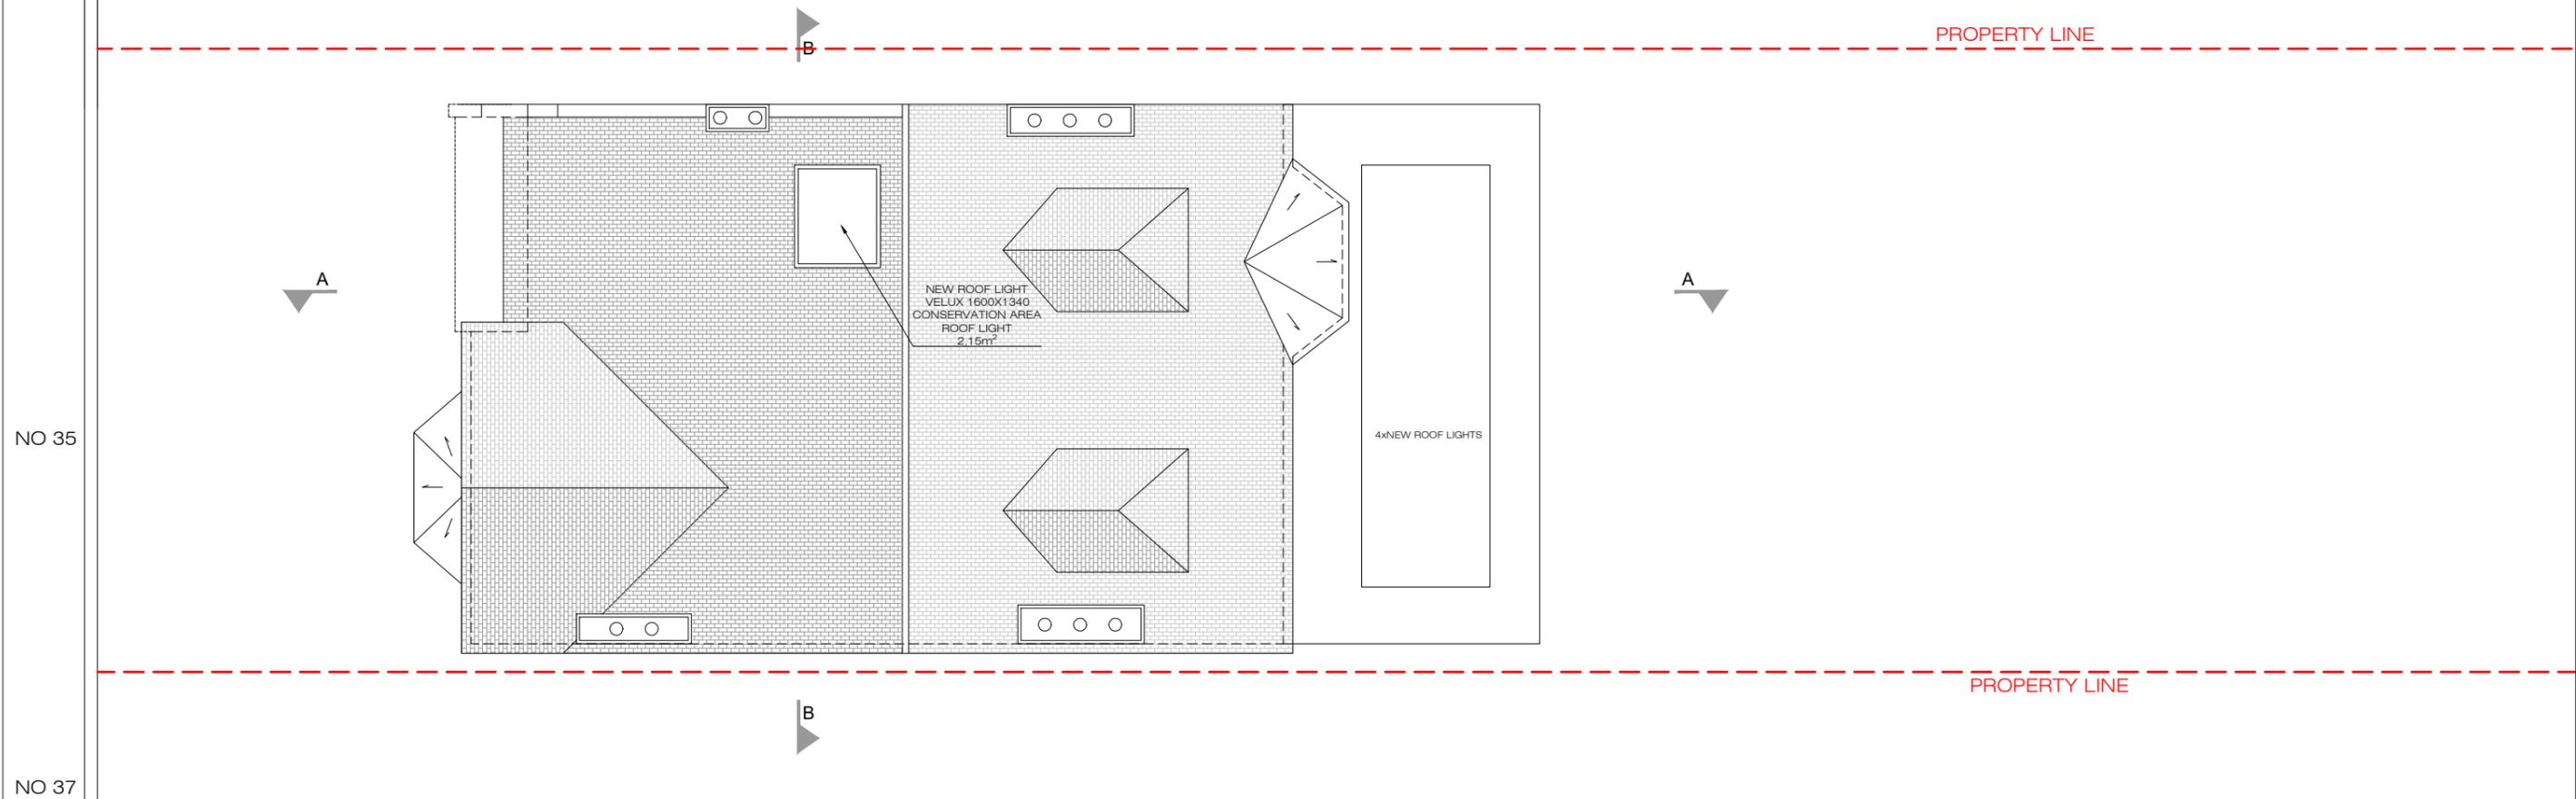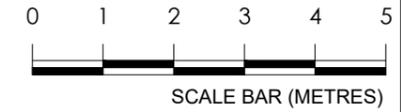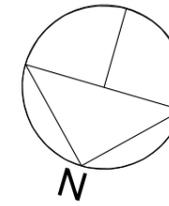



14 PROPOSED ROOF PLAN
 A-(10)-013 1:50 @ A1, 1:100 @ A3

PROJECT NAME: 0776	CLIENT/PROJECT: 35 CREDITON HILL, NW6	NOTES: All dimensions in millimetres. All dimensions and levels are to be checked on site by the main contractor prior to commencing excavation works. Any discrepancy is to be reported back to the designer for instruction. This drawing is the property of VORBILD ARCHITECTURE LIMITED and may not be reproduced or disclosed to a third party in any form without written permission.	ARCHITECTURE: www.vorbild.co.uk info@vorbild.co.uk	CONSTRUCTION: INSTALLATIONS: INSTALLATIONS:	SHEET TITLE: PROPOSED ROOF PLAN	DRAWING STATUS: FOR PLANNING	JOB NUMBER: 0776
						DRAWN BY: MP	DRAWING No: A-(10)-013
						APPROVED: MS	SCALE: DATE: Rev. No.: 1:100 04-12-2016 B





15 PROPOSED SECTION AA
A-(10)-014 1:50 @ A1, 1:100 @ A3

PROJECT NAME: 0776	CLIENT/PROJECT: 35 CREDITON HILL, NW6	NOTES: All dimensions in millimetres. All dimensions and levels are to be checked on site by the main contractor prior to commencing excavation works. Any discrepancy is to be reported back to the designer for instruction. This drawing is the property of VORBILD ARCHITECTURE LIMITED and may not be reproduced or disclosed to a third party in any form without written permission.	ARCHITECTURE: www.vorbild.co.uk info@vorbild.co.uk	CONSTRUCTION: INSTALLATIONS: INSTALLATIONS:	SHEET TITLE: PROPOSED SECTION AA	DRAWING STATUS: FOR PLANNING	JOB NUMBER: 0776
						DRAWN BY: MP	DRAWING No: A-(10)-014
						APPROVED: MS	SCALE: DATE: Rev. No.: 1:100 14-12-2016 B

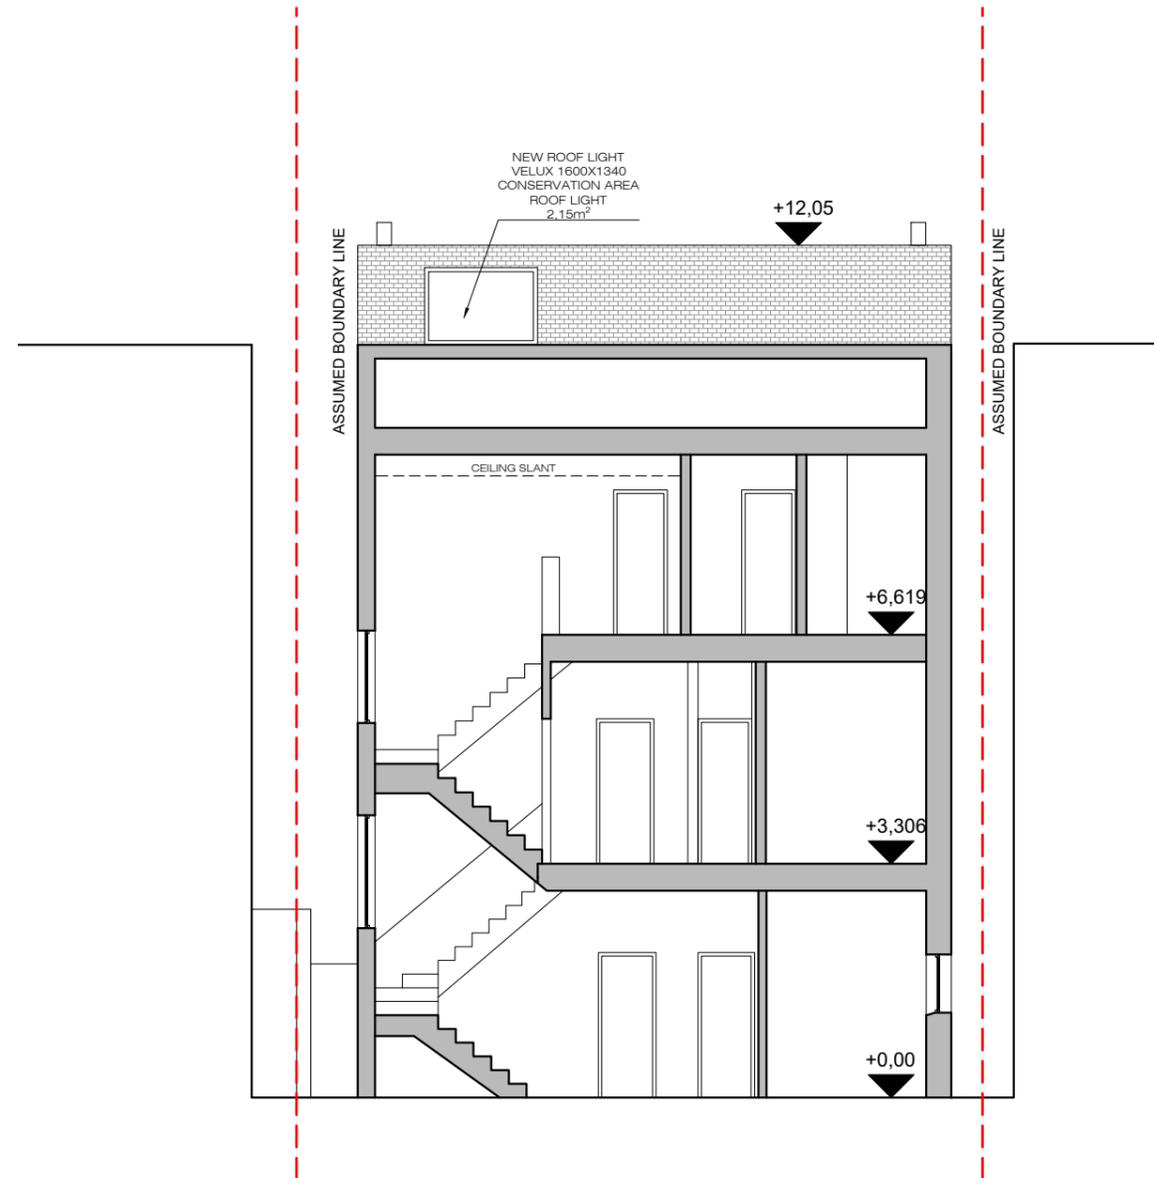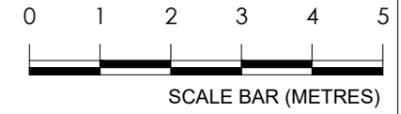

16 PROPOSED SECTION BB
A-(10)-014 1:50 @ A1, 1:100 @ A3

PROJECT NAME: 0776	CLIENT/PROJECT: 35 CREDITON HILL, NW6	NOTES: All dimensions in millimetres. All dimensions and levels are to be checked on site by the main contractor prior to commencing excavation works. Any discrepancy is to be reported back to the designer for instruction. This drawing is the property of VORBILD ARCHITECTURE LIMITED and may not be reproduced or disclosed to a third party in any form without written permission.	ARCHITECTURE: www.vorbild.co.uk info@vorbild.co.uk	CONSTRUCTION: INSTALLATIONS: INSTALLATIONS:	SHEET TITLE: PROPOSED SECTION AA	DRAWING STATUS: FOR PLANNING	JOB NUMBER: 0776	DRAWN BY: MP	SIGNATURE:	DRAWING No: A-(10)-014	APPROVED: MS	SIGNATURE:	SCALE: 1:100	DATE: 14-12-2016	Rev. No.: B
---------------------------	---	--	---	---	---	---------------------------------	---------------------	-----------------	------------	---------------------------	-----------------	------------	-----------------	---------------------	----------------

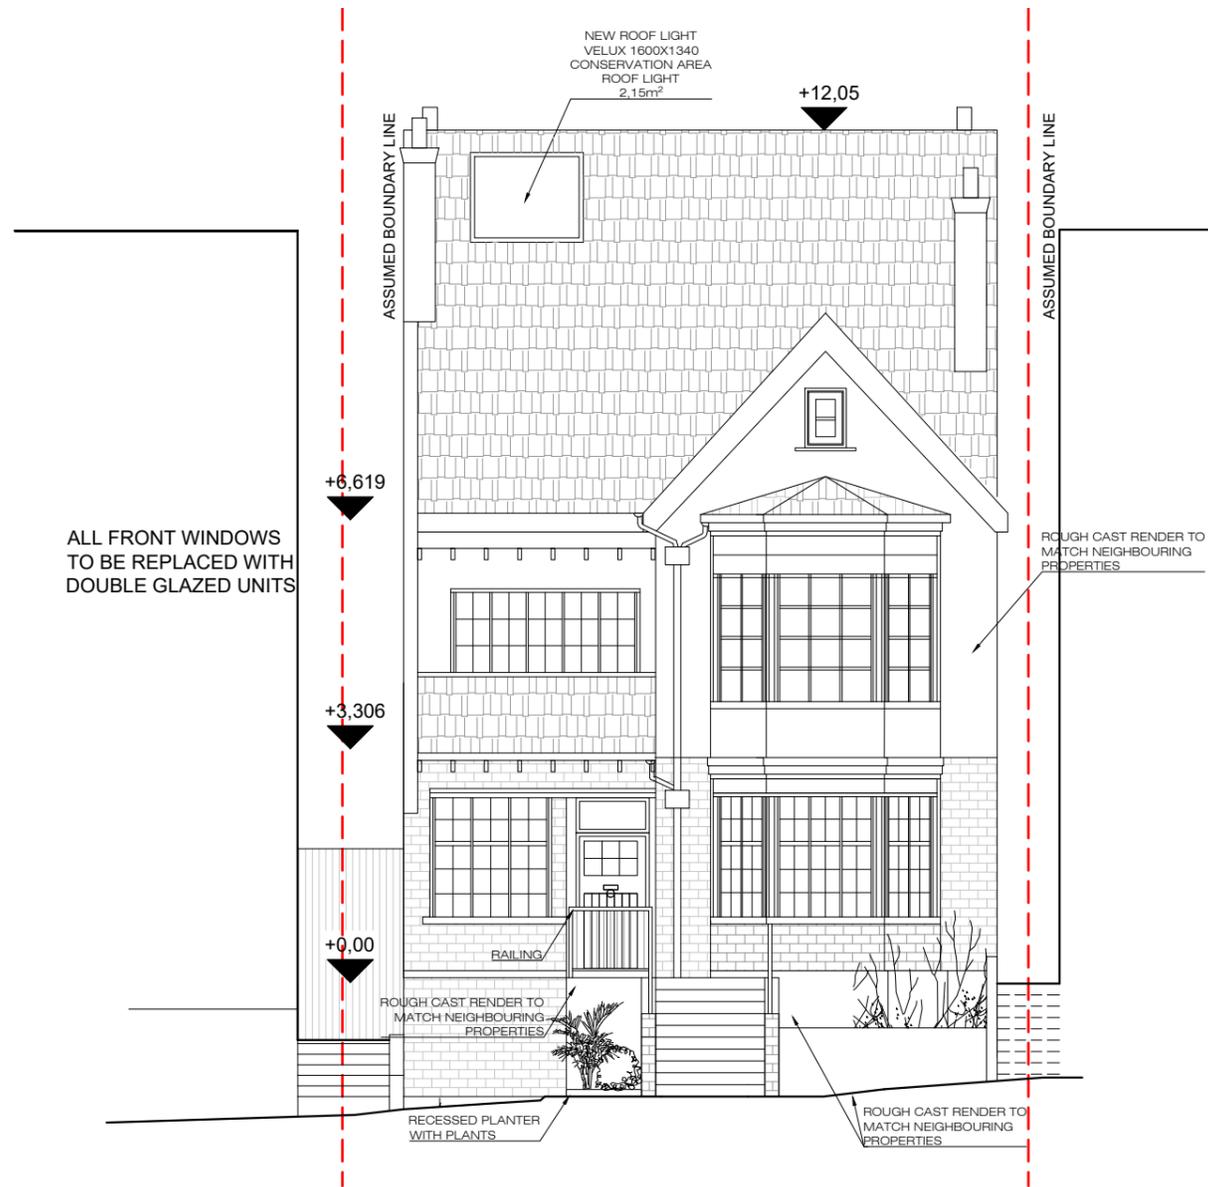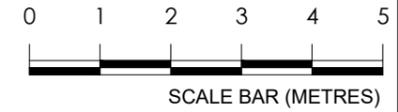

17 PROPOSED FRONT ELEVATION
A-(10)-015 1:50 @ A1, 1:100 @ A3


18 PROPOSED REAR ELEVATION
A-(10)-015 1:50 @ A1, 1:100 @ A3

PROJECT NAME: 0776	CLIENT/PROJECT: 35 CREDITON HILL, NW6	NOTES: All dimensions in millimetres. All dimensions and levels are to be checked on site by the main contractor prior to commencing excavation works. Any discrepancy is to be reported back to the designer for instruction. This drawing is the property of VORBILD ARCHITECTURE LIMITED and may not be reproduced or disclosed to a third party in any form without written permission.	ARCHITECTURE: www.vorbild.co.uk info@vorbild.co.uk	CONSTRUCTION: INSTALLATIONS: INSTALLATIONS:	SHEET TITLE: PROPOSED ELEVATIONS	DRAWING STATUS: FOR PLANNING	JOB NUMBER: 0776	DRAWN BY: MP	SIGNATURE:	DRAWING No: A-(10)-015	APPROVED: MS	SIGNATURE:	SCALE: 1:100	DATE: 14-12-2016	Rev. No.: B
---------------------------	---	--	---	---	---	---------------------------------	---------------------	-----------------	------------	---------------------------	-----------------	------------	-----------------	---------------------	----------------



19 PROPOSED NORTH ELEVATION
A-(10)-015 1:50 @ A1, 1:100 @ A3

PROJECT NAME: 0776	CLIENT/PROJECT: 35 CREDITON HILL, NW6	NOTES: All dimensions in millimetres. All dimensions and levels are to be checked on site by the main contractor prior to commencing excavation works. Any discrepancy is to be reported back to the designer for instruction. This drawing is the property of VORBILD ARCHITECTURE LIMITED and may not be reproduced or disclosed to a third party in any form without written permission.	ARCHITECTURE:  www.vorbild.co.uk info@vorbild.co.uk	CONSTRUCTION: INSTALLATIONS: INSTALLATIONS:	SHEET TITLE: EXISTING NORTH ELEVATION	DRAWING STATUS: FOR PLANNING	JOB NUMBER: 0776
						DRAWN BY: MP	DRAWING No: A-(10)-015
						APPROVED: MS	SCALE: DATE: Rev. No.: 1:100 14-12-2016 B

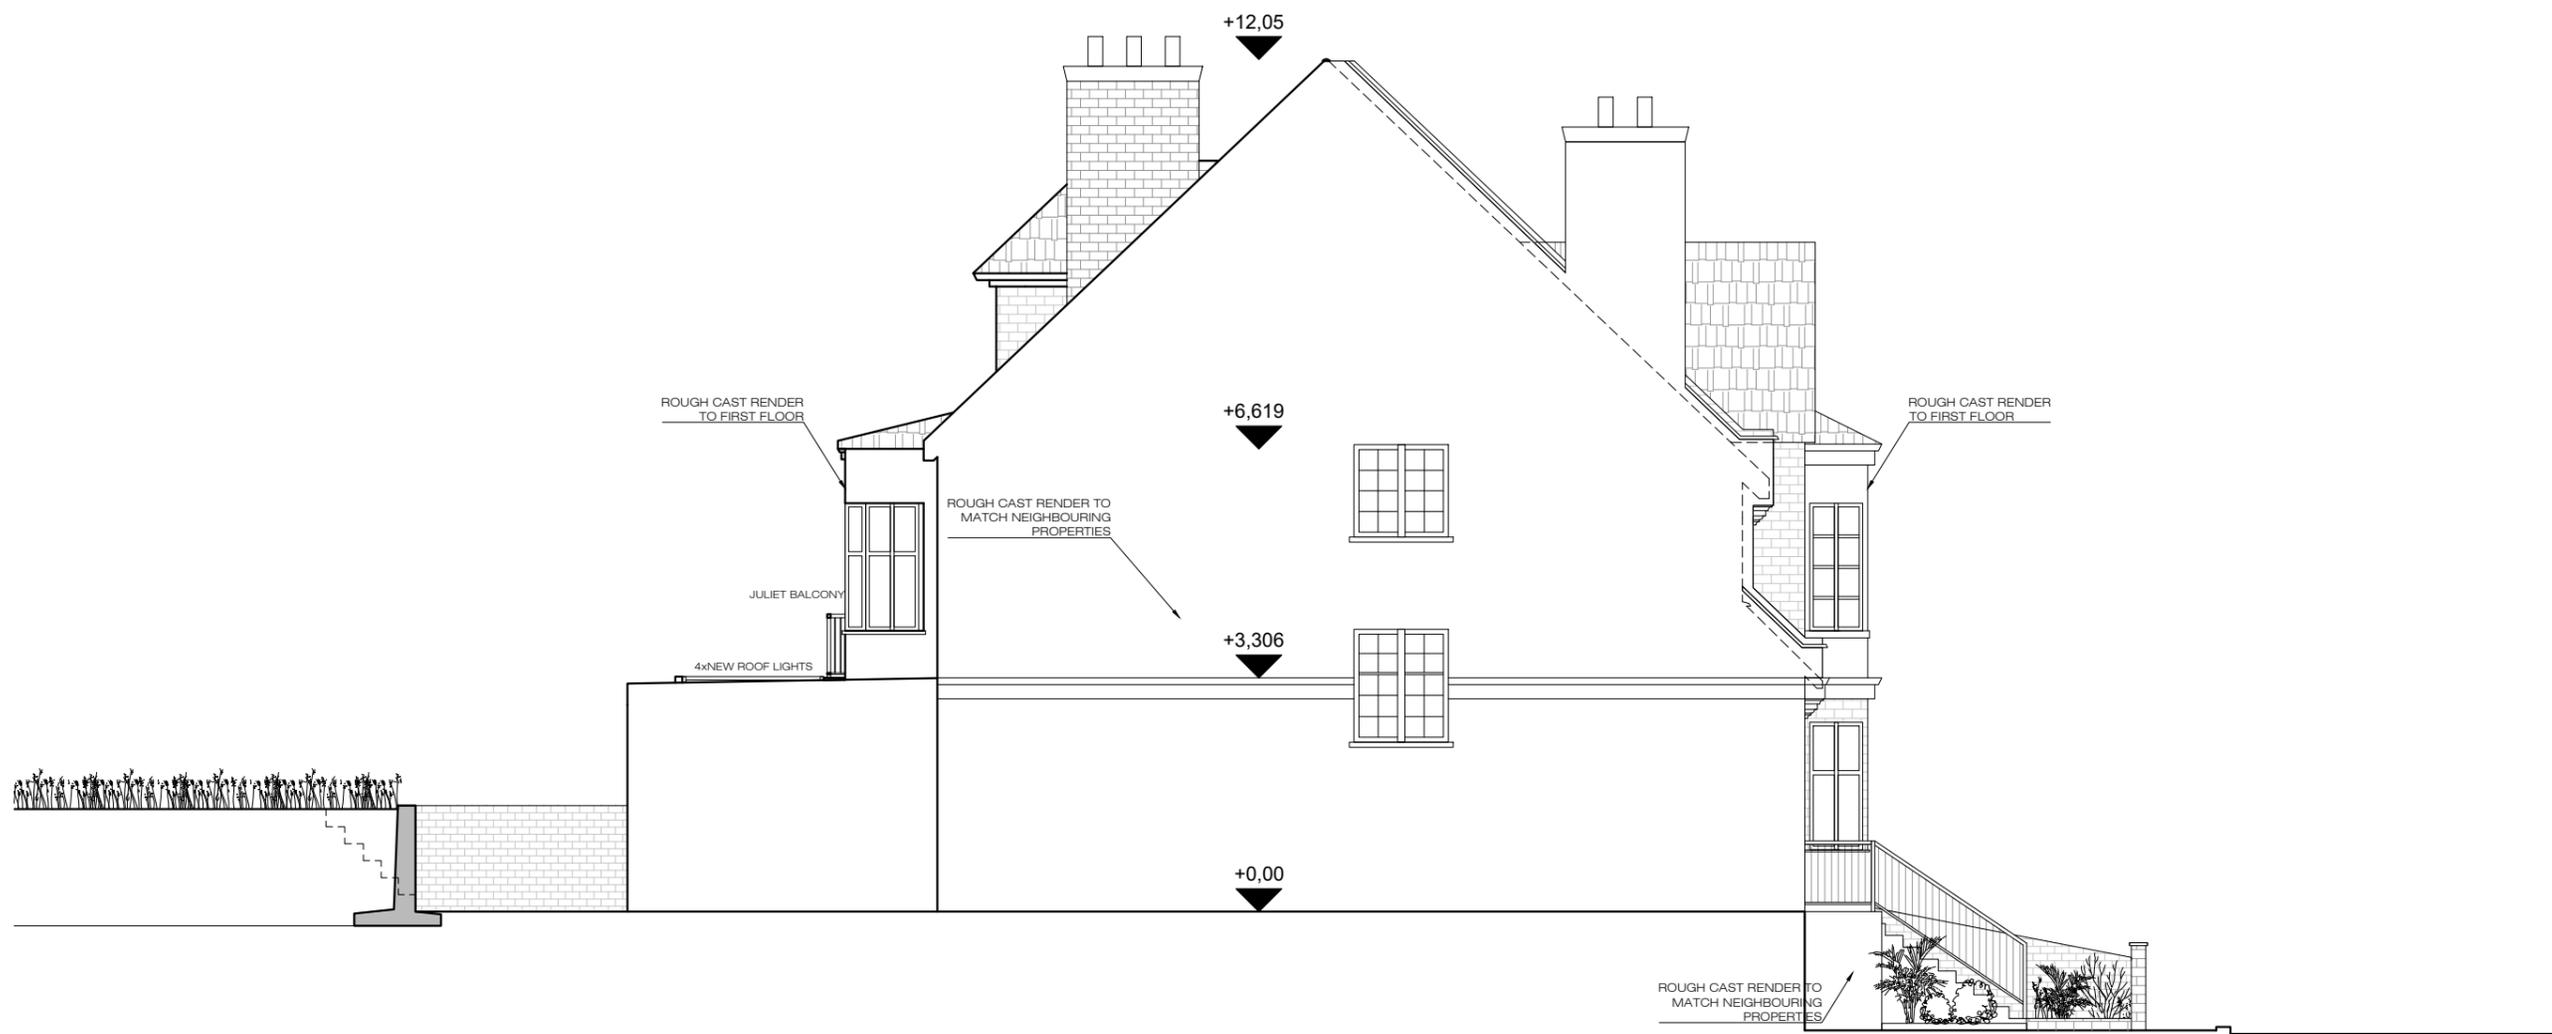

20
A-(10)-015

PROPOSED SOUTH ELEVATION
1:50 @ A1, 1:100 @ A3

PROJECT NAME:	CLIENT/PROJECT:	NOTES :	ARCHITECTURE:	CONSTRUCTION:	SHEET TITLE:	DRAWING STATUS:	JOB NUMBER:
0776	35 CREDITON HILL, NW6	All dimensions in millimetres. All dimensions and levels are to be checked on site by the main contractor prior to commencing excavation works. Any discrepancy is to be reported back to the designer for instruction. This drawing is the property of VORBILD ARCHITECTURE LIMITED and may not be reproduced or disclosed to a third party in any form without written permission	 www.vorbild.co.uk info@vorbild.co.uk		EXISTING SOUTH ELEVATION	FOR PLANNING	0776
				INSTALLATIONS:		DRAWN BY:	DRAWING No:
				INSTALLATIONS:		MP	A-(10)-015
						APPROVED:	SCALE: DATE: Rev. No.:
						MS	1:100 14-12-2016 B