
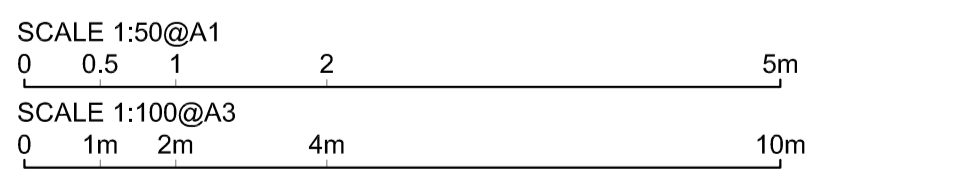


- 4 Front Elevation**
Elevation [1:50]
- 5 Rear Elevation**
Elevation [1:50]
- Material Key**
- Existing**
- E1 Masonry : Blue / Brown
 - E2 Exposed concrete frame
 - E3 Render : White
 - E4 UPVC door/windows : White
 - E5 Panelised cladding : White
 - E6 Garage door
 - E7 Metal Vertical Rails : Black
 - E8 Masonry boundary wall
 - E9 Rendered coping : White
- Proposed**
- P1 Render : White
 - P2 UPVC windows : White
 - P3 UPVC windows : White / Obscured glass

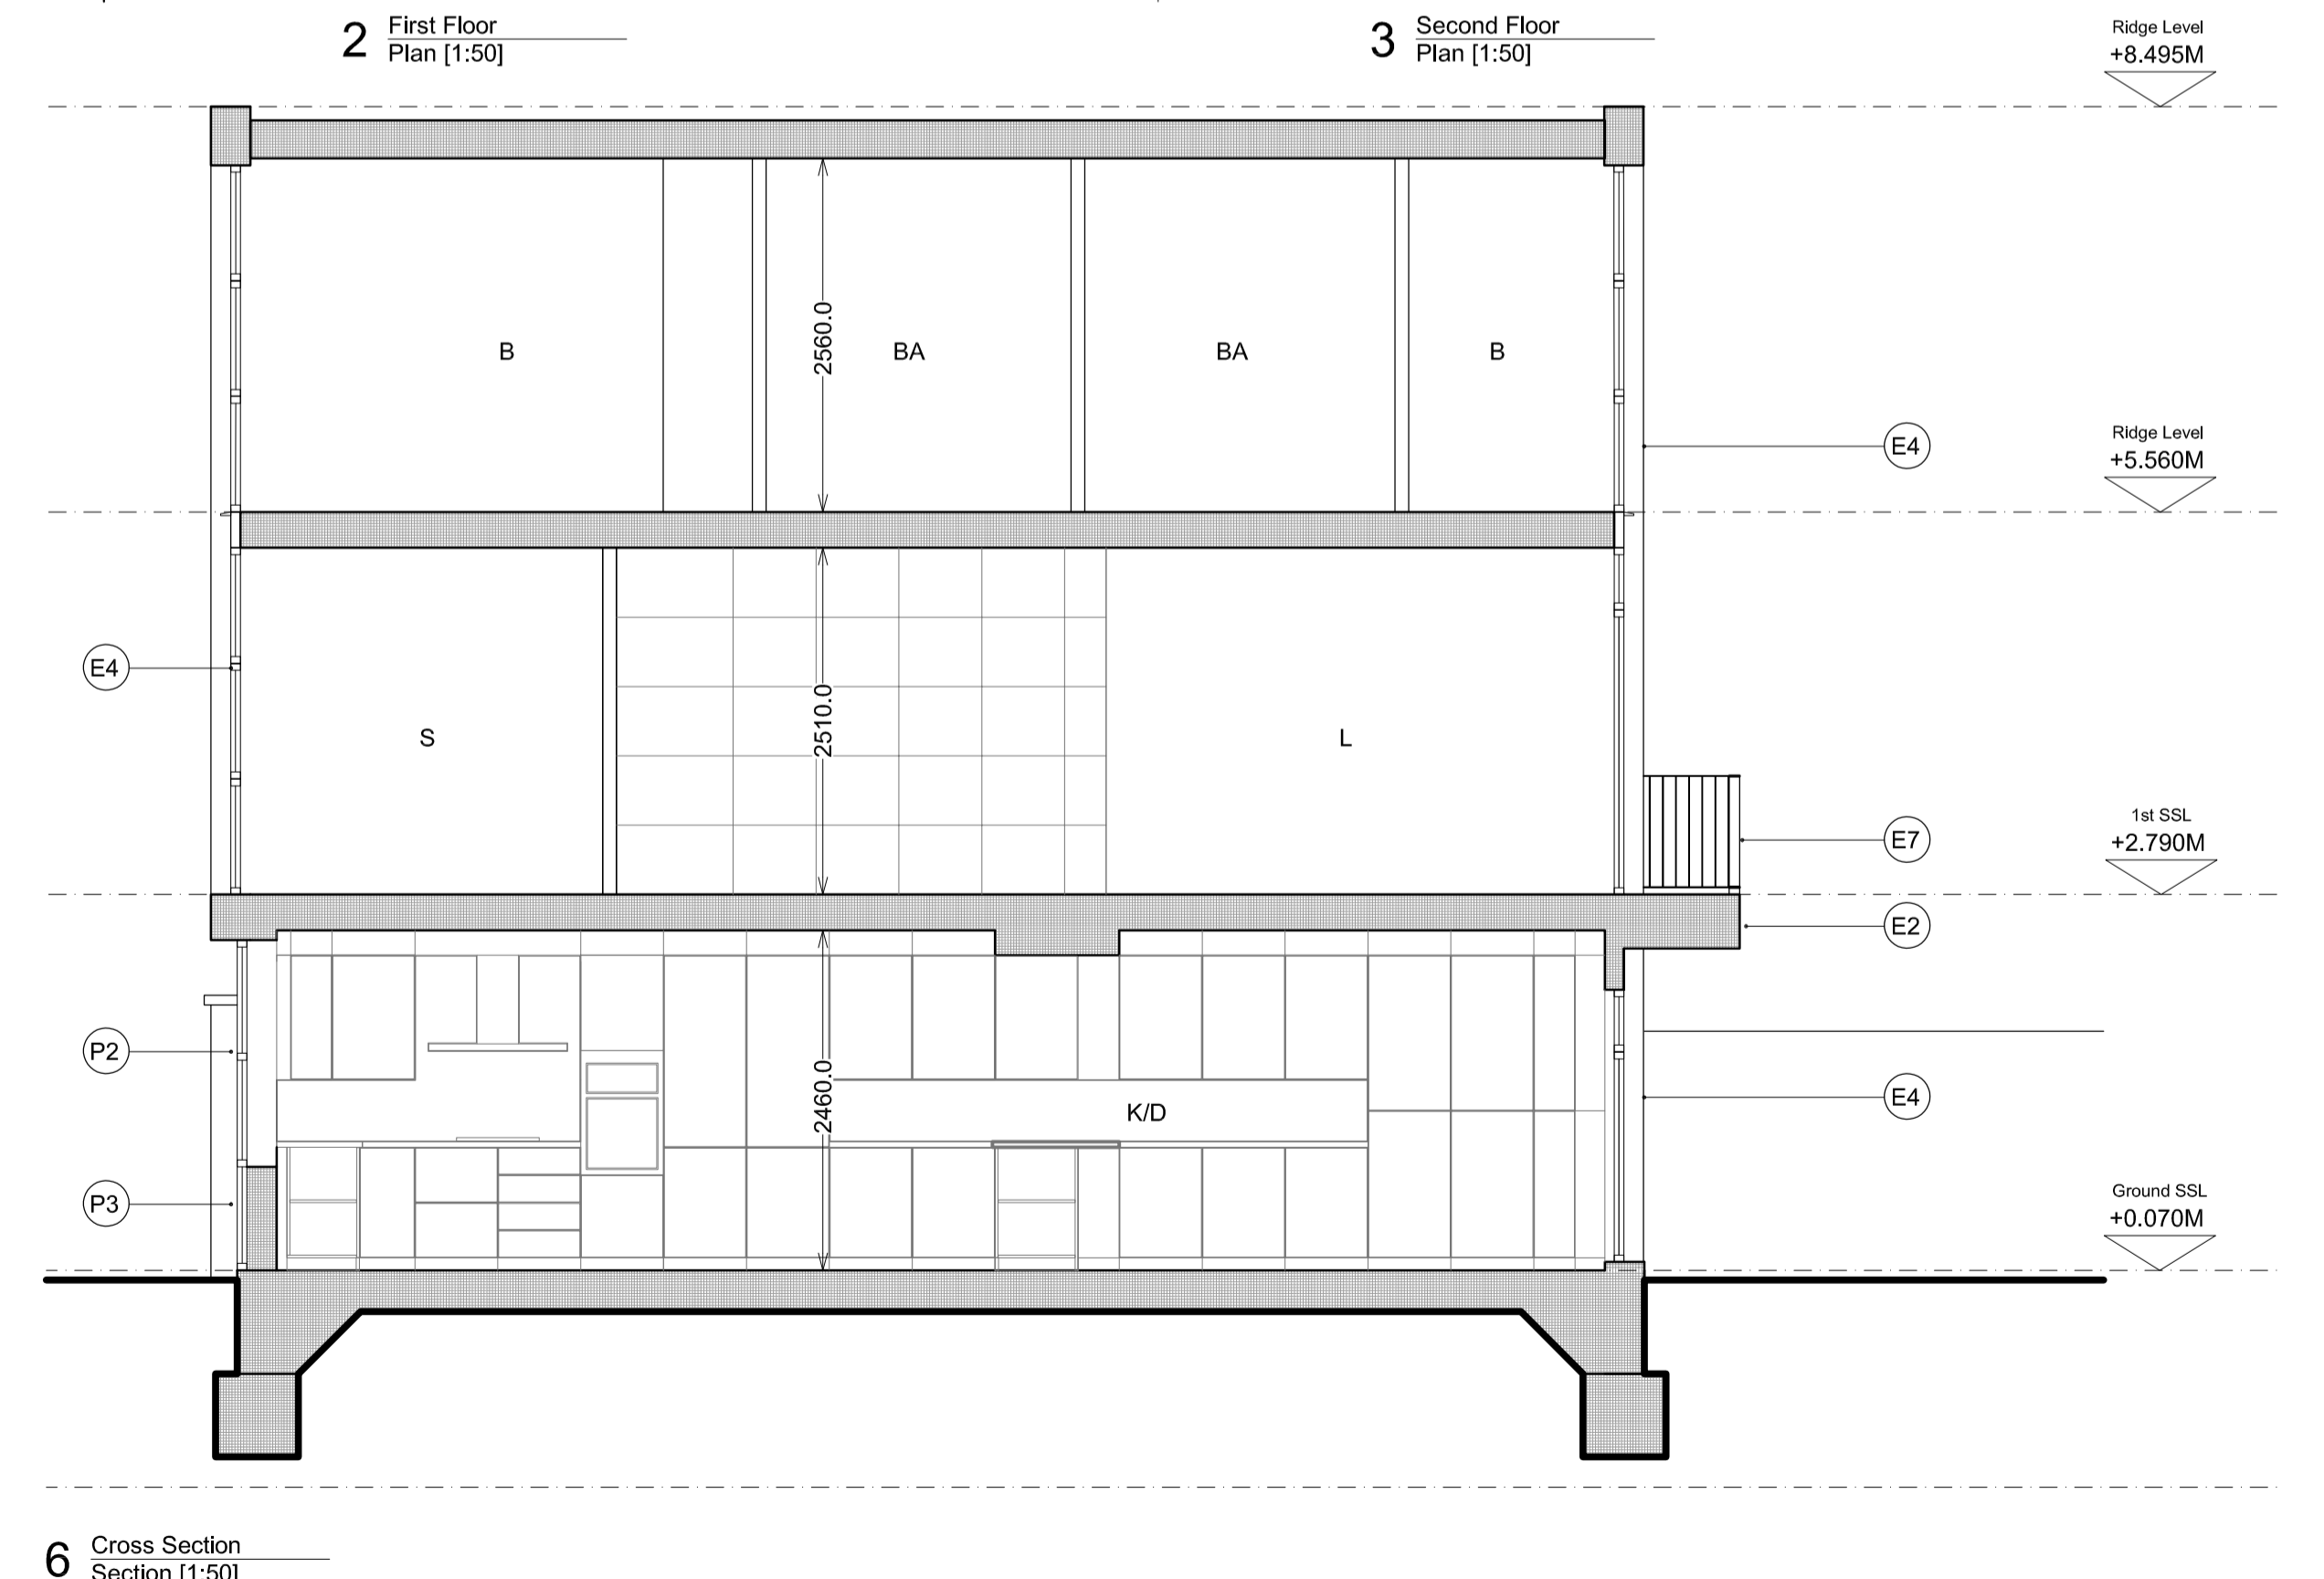

Notes

Drawings are general arrangement and intended for the use as specified only.

Site plan boundary co-ordinates taken from OS plan.

This drawing is not to be used for construction.

No drawing shall be reproduced in any form without prior written permission of Marjoram Architects.

Key	Graphic Key	Room Key
<ul style="list-style-type: none"> ⊕ xx.xxx FFL (levels taken from OS map data) --- Denotes property boundary --- Denotes boundary fence line 	<ul style="list-style-type: none"> 01 Denotes material reference (W01) Refer to outline specification for construction composition/performance ED.001 Denotes internal door (SD Denotes sliding door) ED.001 Denotes external door EW.001 Denotes external window Ch.4000 Denotes clear ceiling height Wc.xxxx Wc Denotes window call Wh.xxxx Wh Denotes window height 	<ul style="list-style-type: none"> L Living space K Kitchen D Dining space B Bedroom BA Bathroom C Conservatory H Internal circulation / lobby St Store G Garden U Utility Room GA Garage

Marjoram Architects Limited

Studio B21.1
Parkhall Business Centre
40 Marshall Road
London
SE21 8EN
t - 07866 420481
e - info@marjoram-architects.co.uk
www.marjoram-architects.co.uk



Revision(s)	Date
P00 Issued for Planning	08/02/2017
P01 Issued for Planning - amendments to front and side elevation	02/03/2017

Project/Drawing No
029-A-01-100

17 Huson Close

Status **PLANNING**

Scale 1:50@A1 / 1:100@A3
Date 21/08/2016
Size A1

Revision
P01

All dimensions to be checked on site