


NOTE  
DO NOT SCALE FROM THIS DRAWING, EXCEPT FOR TOWN PLANNING PURPOSES.  
THIS DRAWING IS THE PROPERTY OF TG STUDIO AND COPYRIGHT IS RESERVED BY THEM.  
THIS DRAWING IS ISSUED ON CONDITION THAT IT IS NOT REPRODUCED, USED OR DISCLOSED BY  
OR TO ANY UNAUTHORIZED PERSON WITHOUT THE PRIOR CONSENT OF TG STUDIO.  
THE AREAS ON THIS DRAWING HAVE BEEN CALCULATED FROM A CAD DRAWING AND HAVE NO  
TOLERANCES ADDED OR SUBTRACTED.


REVISIONS  
- PRE-PLANNING SUBMISSION DATE 26.08.2016  
A - PLANNING SUBMISSION 24.02.2017

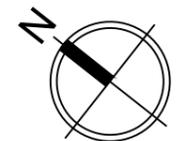

LEGEND

	Existing structures
	Changes as approved in application 2014/6213/P
	Changes introduced in this application.
	Ceiling height
	Gully
	Manhole
	Downpipe
	Soil & vent pipe
	Rain water pipe

NOTE:  
All existing windows to be repaired and retained. New secondary glazing to be installed internally.

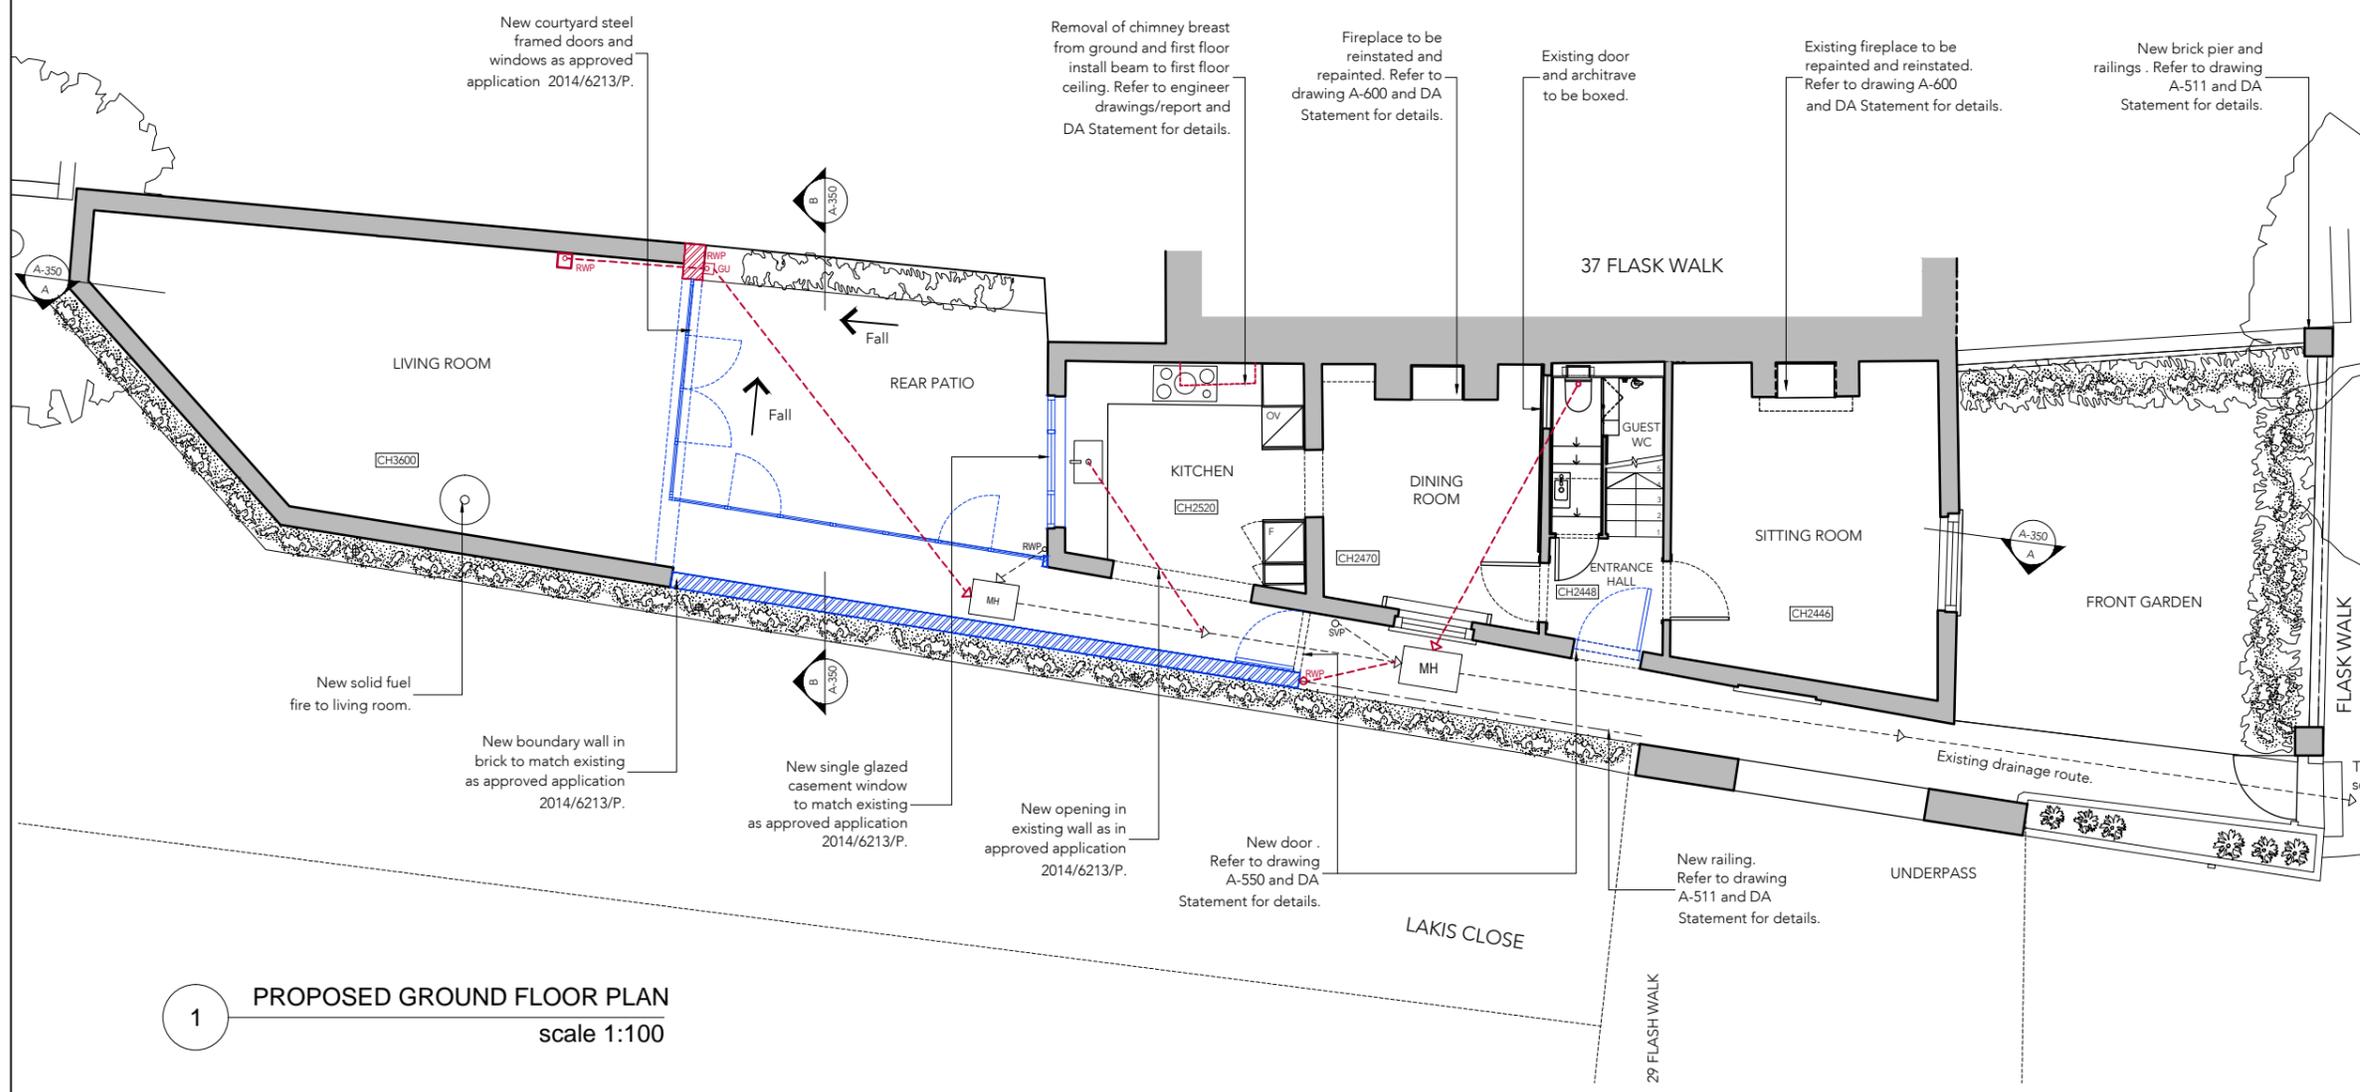

1 PROPOSED GROUND FLOOR PLAN  
scale 1:100



10 RATHBONE PLACE, LONDON W1T 1HP T 020 7636 3838 F 020 7636 5659 WWW.TG-STUDIO.CO.UK

PROJECT  
35 - FLASK WALK  
LONDON, NW3 1HH

DRAWING  
PLANNING APPLICATION  
PROPOSED GROUND FLOOR

DATE 24.02.2017 DRAWN BY SC CHECKED BY TG

STATUS PLANNING SCALE @ A3 1:100

JOB NO. 178 DWG NO. A-300 REV A

