

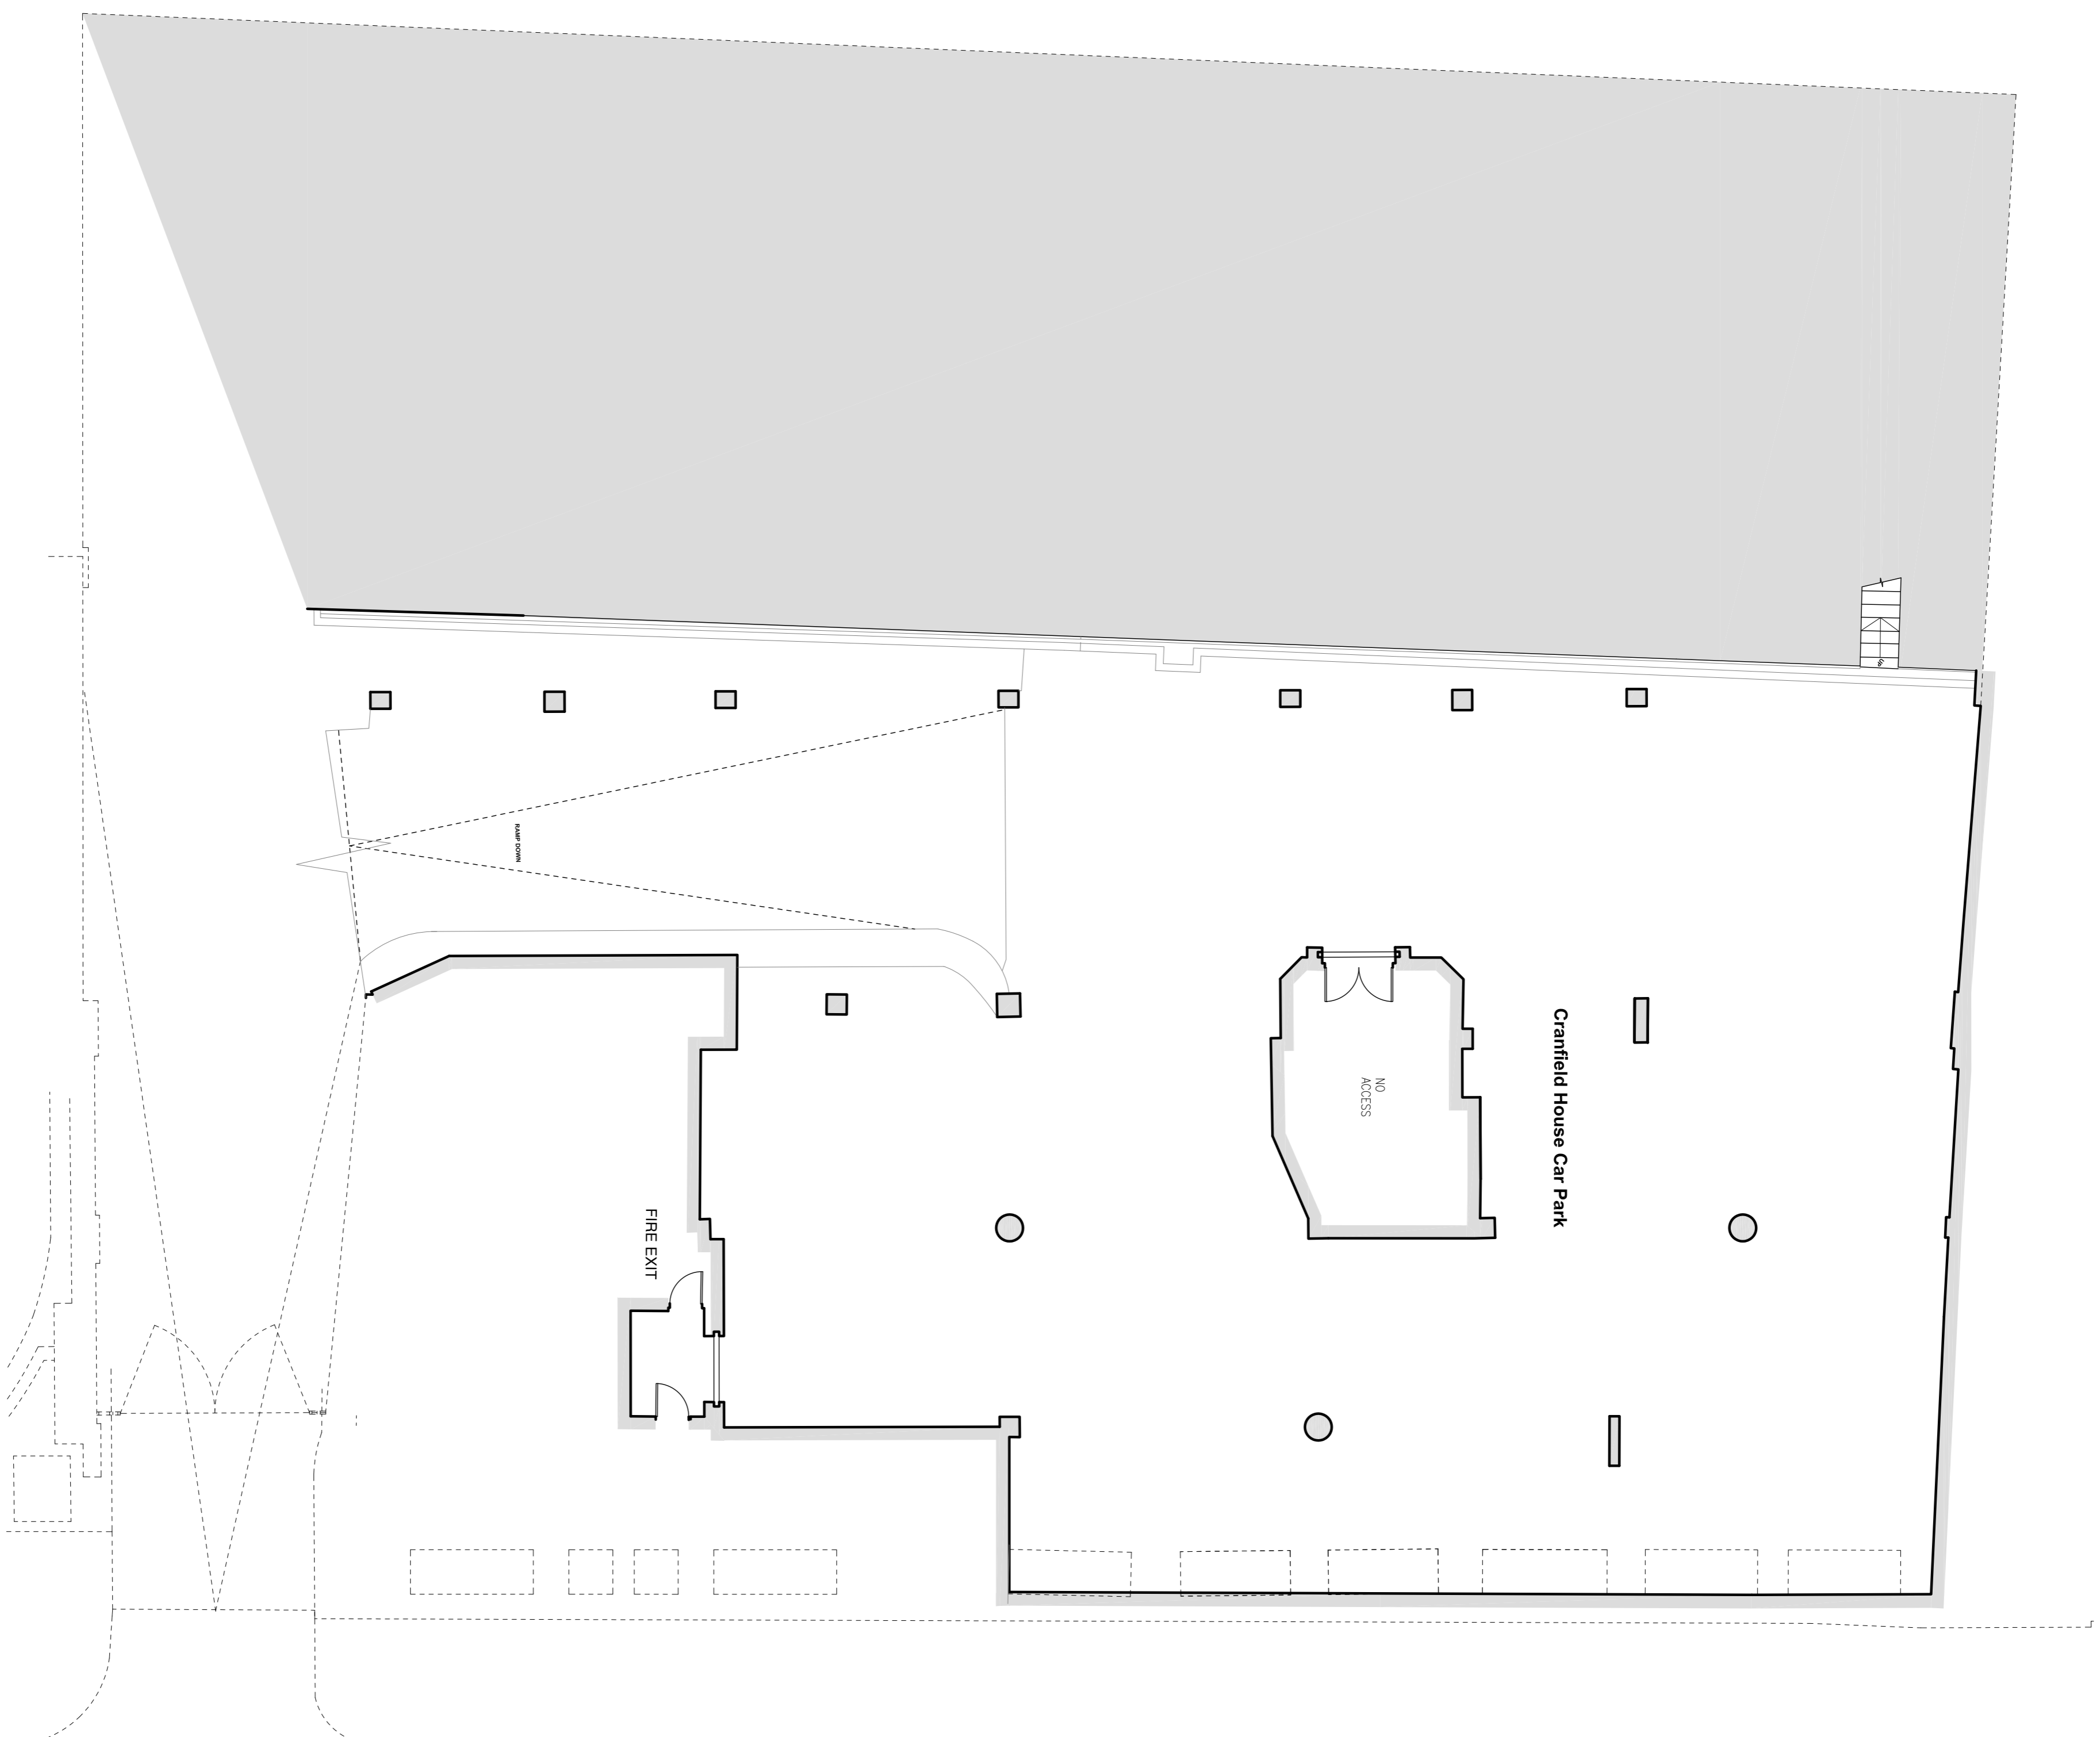


KEY	
	Existing Walls
	Demolitions



REV /	ISSUE DATE	REVISION NOTES
-	13.02.2017	Issued for Planning

GENERAL NOTES
 Do not scale. All member dimensions must be checked on site before work commences on site or in shop. Figure dimensions take preference over notes wherever there is a discrepancy. Where standard, brand or reported to the Architect's satisfaction.
 Any areas indicated on the drawings are for guidance purposes only. No responsibility is taken for accuracy.
 All work must be carried out in accordance with the Building Regulations and to the satisfaction of the local authority.

PLANNING

Garnett+Partners LLP
 Holborn Hall
 195 High Holborn
 London WC1V 7BD
 Tel: +44 (0)20 7404 7677
 Fax: +44 (0)20 7404 6648
 mail@garnettpartners.com
 www.garnettpartners.com
 architects / planners / designers

GARNETT + PARTNERS
 CLIENT
 The Bedford Estates
 PROJECT
 107 Southampton Row, WC1

DRAWING TITLE
 Lower Ground Floor Plan
 As Existing with Demolitions

SCALE 1:100@A1
 DATE January 2017
 JOB NO. 13090AS
 DWG NO. (PL)100
 REV. -
 839

SCALE 0 1 2 4 6 10M

02 LOWER GROUND FLOOR PLAN
 As Existing