


01

Front Elevation  
As Proposed

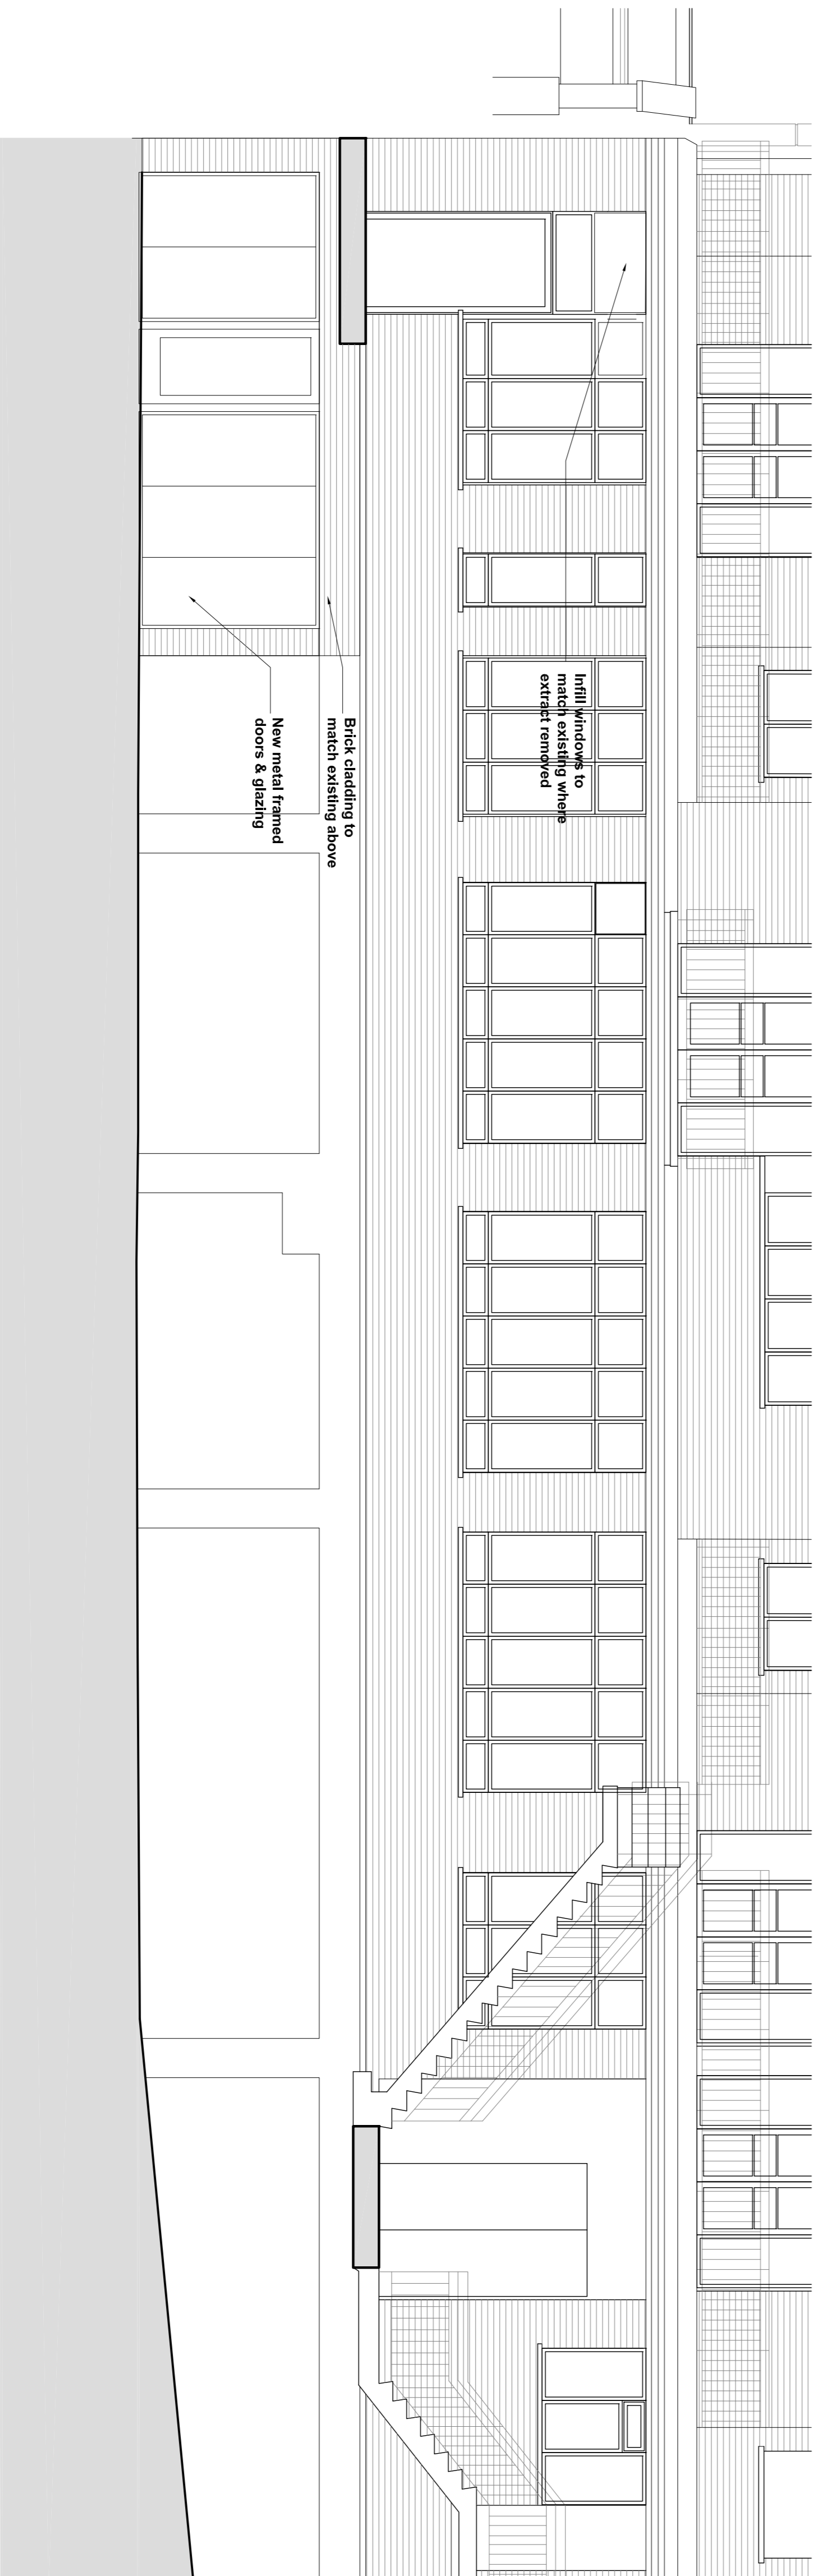

02

Rear Elevation  
As Proposed

REV	ISSUE DATE	REVISION NOTES
A	20/02/2017	Issued for Planning

**GENERAL NOTES**

Do not scale. All further dimensions must be checked on site before work commences on site or in shop. Figure dimensions take preference over text dimensions. Dimensions, where identified, must be reported to the architect in writing. Any amendments to the drawings are for guidance purposes only. No responsibility is taken for accuracy. All work must be carried out in accordance with the Building Regulations and to the satisfaction of the local authority.

**PLANNING**


**Garnett+Partners LLP**  
 Holborn Hall  
 195 High Holborn  
 London WC1V 7BD  
 Tel: +44 (0)20 7404 7677  
 Fax: +44 (0)20 7404 6648  
 mail@garnettpartners.com  
 www.garnettpartners.com  
 architects / planners / designers

**GARNETT  
 +PARTNERS**

**CLIENT**  
 The Bedford Estates

**PROJECT**  
 107 Southampton Row, WC1

**DRAWING TITLE**  
 Front & Rear Elevations  
 As Proposed

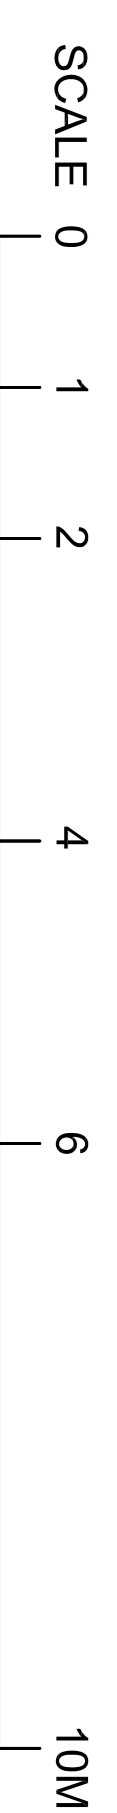

**SCALE** 1:50@A1  
**DATE** January 2017  
**JOB NO.** 839  
**DWG NO.** (PL)700  
**REV.** A