
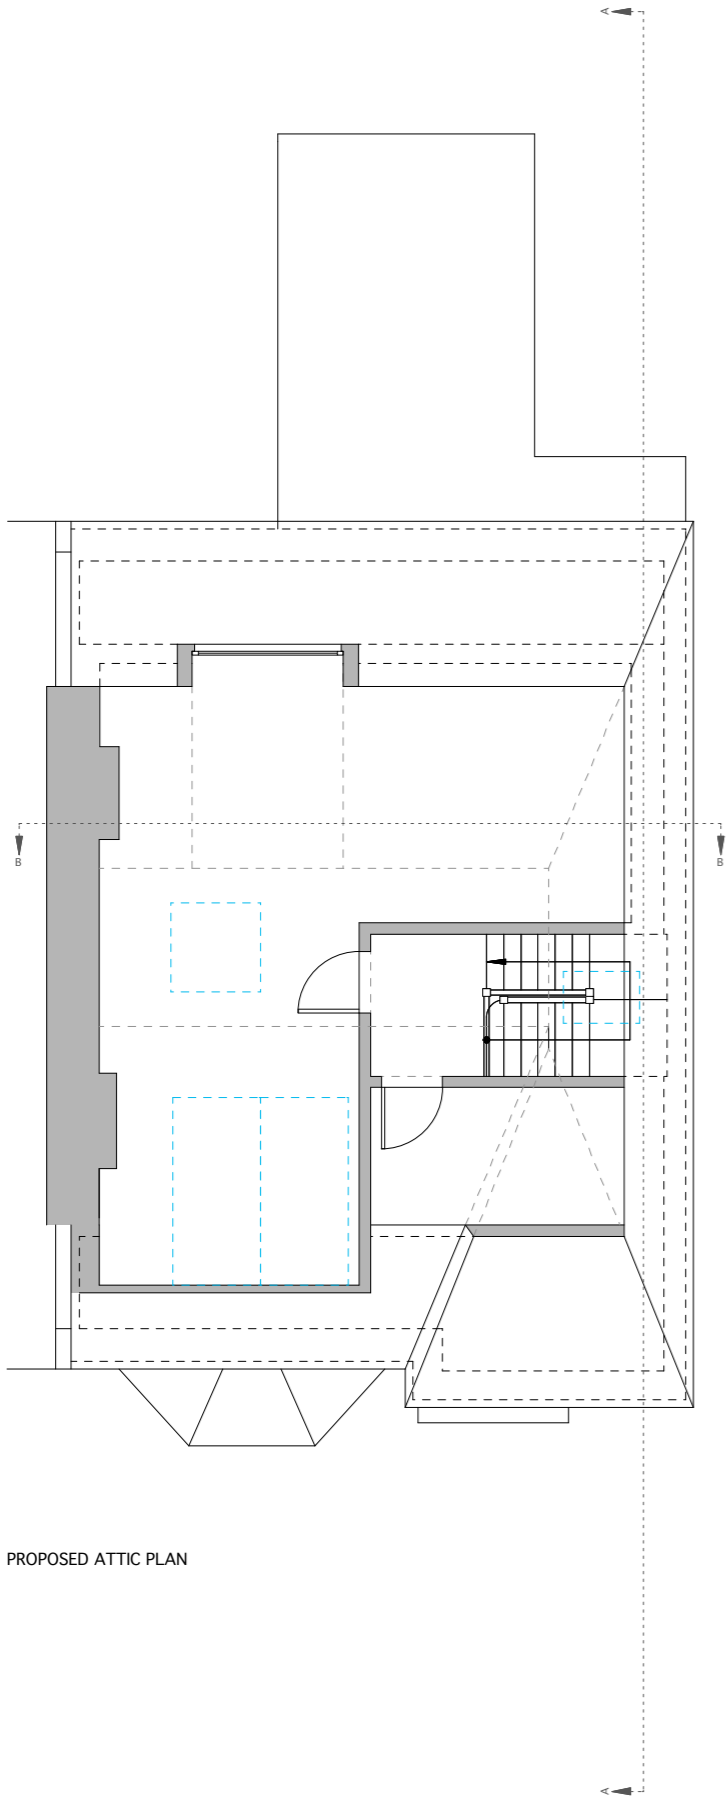



8 NASSINGTON RD
NW3 2UD

PROPOSED PLANS

BRICK BOND TO MATCH THE EXISTING BRICKWORK
(LONDON STOCK BRICKS)
RAIN WATER GOODS TO MATCH THE EXISTING

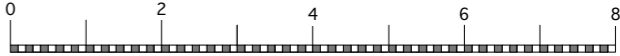

PROPOSED ATTIC PLAN

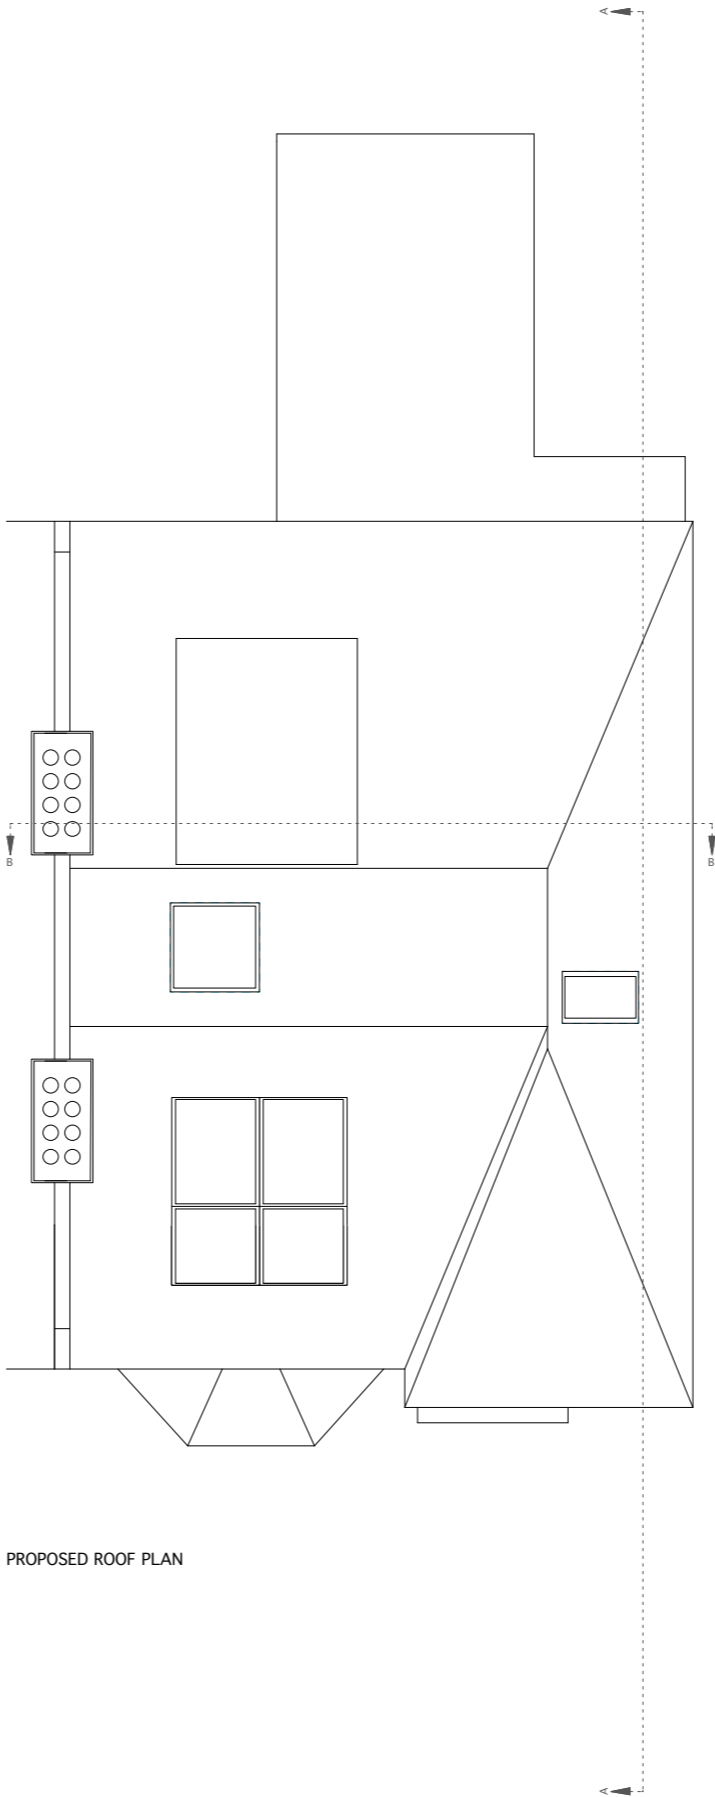

PROPOSED ROOF PLAN

QPAD
UNIT 17
THE TAY BUILDING
2A WRENTHAM AVENUE
NW10 3HA
PHONE 02089600182
CONTACT NATHAN LEEKS


Project: 8 Nassington Rd NW3 2UD
Drawing Title: ROOF LIGHTS AT FRONT OF ROOF
FOR PD
Drawing No.: PFL 01
Scale: 1:100 @ A3 Date: 08-03-2017 Drawn by: ML

DO NOT SCALE DIMENSIONS FROM THIS DRAWING. ALL
DIMENSIONS TO BE CHECKED ON SITE & ANY DISCREPANCY
REPORTED IMMEDIATELY TO THE ARCHITECT.


8 NASSINGTON RD
NW3 2UD

PROPOSED PLANS

BRICK BOND TO MATCH THE EXISTING BRICKWORK
(LONDON STOCK BRICKS)
RAIN WATER GOODS TO MATCH THE EXISTING

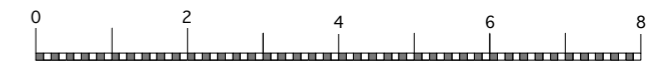

PROPOSED FRONT ELEVATION

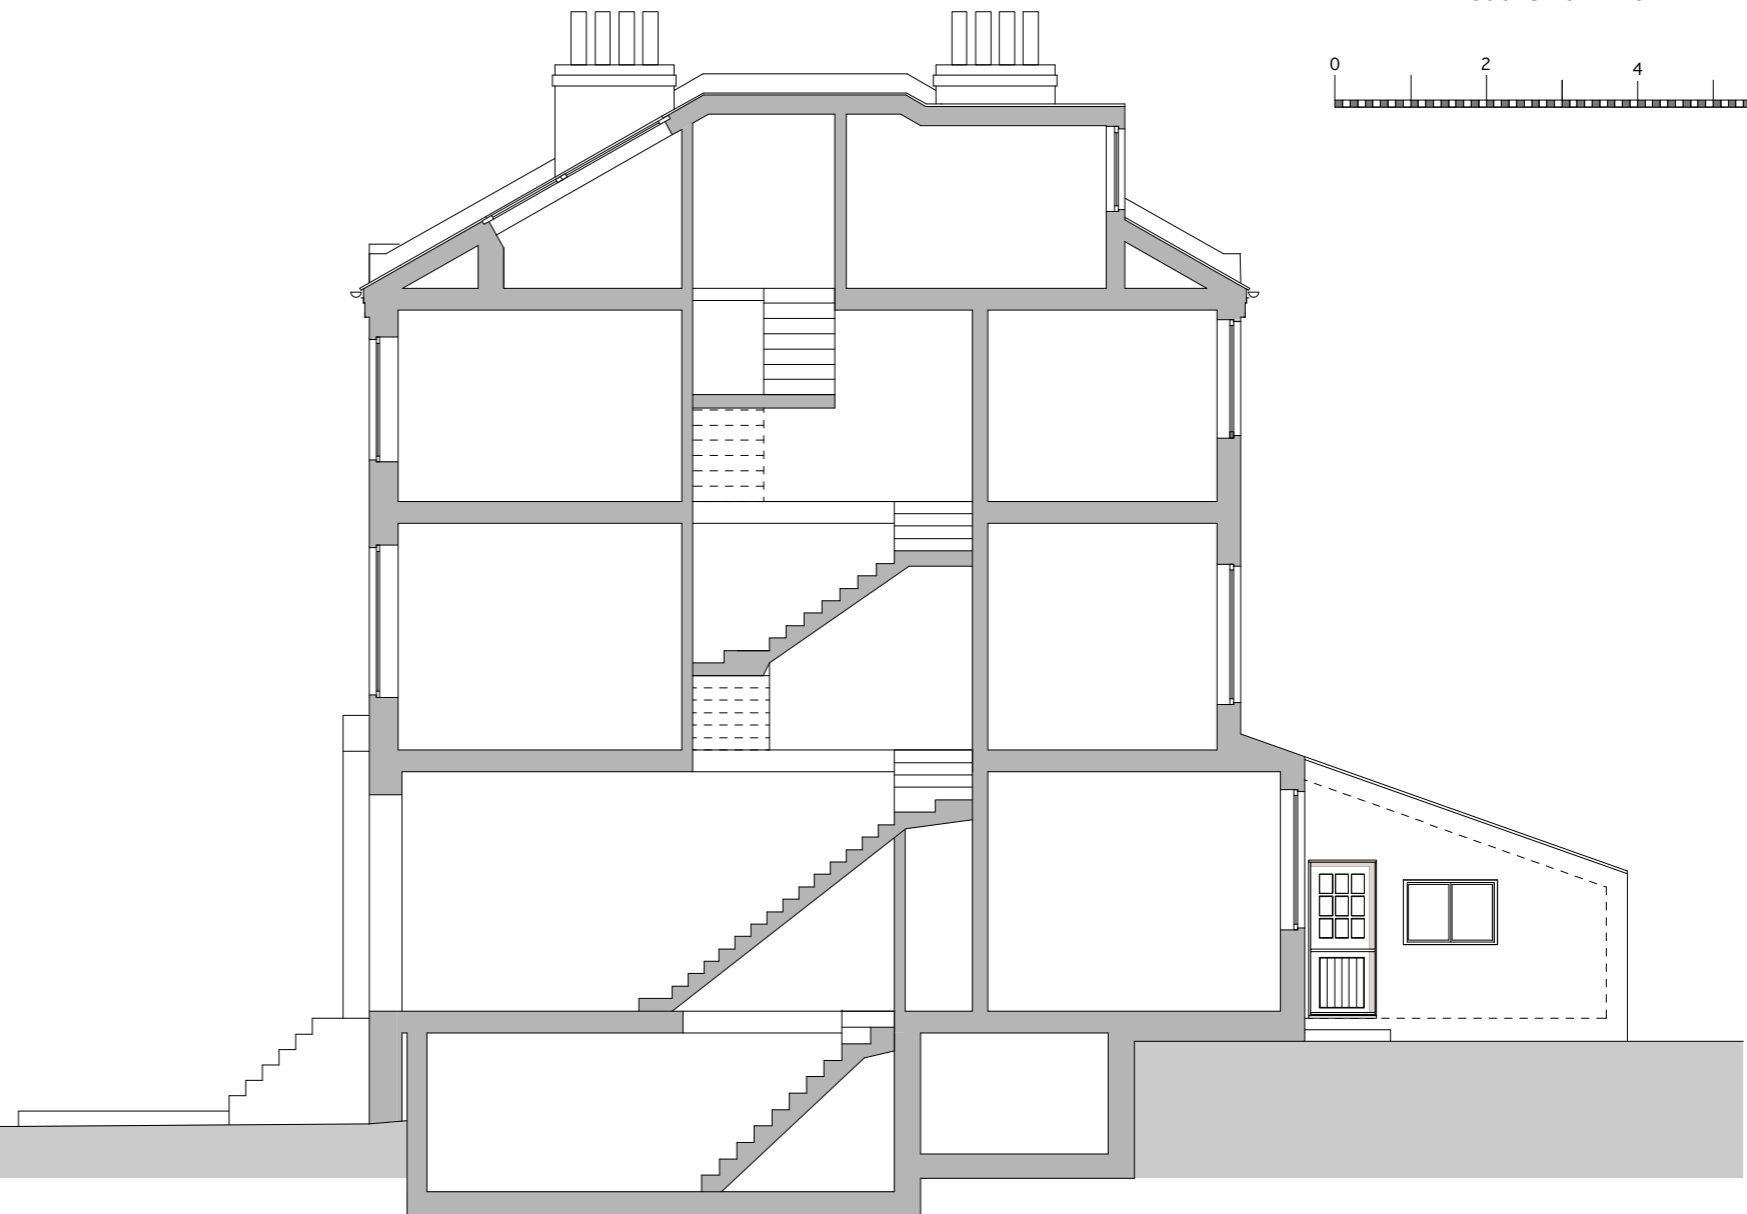

PROPOSED SECTION A - A

QPAD
UNIT 17
THE TAY BUILDING
2A WRENTHAM AVENUE
NW10 3HA
PHONE 02089600182
CONTACT NATHAN LEEKS



Project: 8 Nassington Rd NW3 2UD
Drawing Title: ROOF LIGHTS AT FRONT OF ROOF
FOR PD
Drawing No.: PFL 02
Scale: 1:100 @ A3 Date: 08-03-2017 Drawn by: ML

DO NOT SCALE DIMENSIONS FROM THIS DRAWING. ALL
DIMENSIONS TO BE CHECKED ON SITE & ANY DISCREPANCY
REPORTED IMMEDIATELY TO THE ARCHITECT.

8 NASSINGTON RD NW3 2UD

PROPOSED PLANS

BRICK BOND TO MATCH THE EXISTING BRICKWORK
(LONDON STOCK BRICKS)
RAIN WATER GOODS TO MATCH THE EXISTING

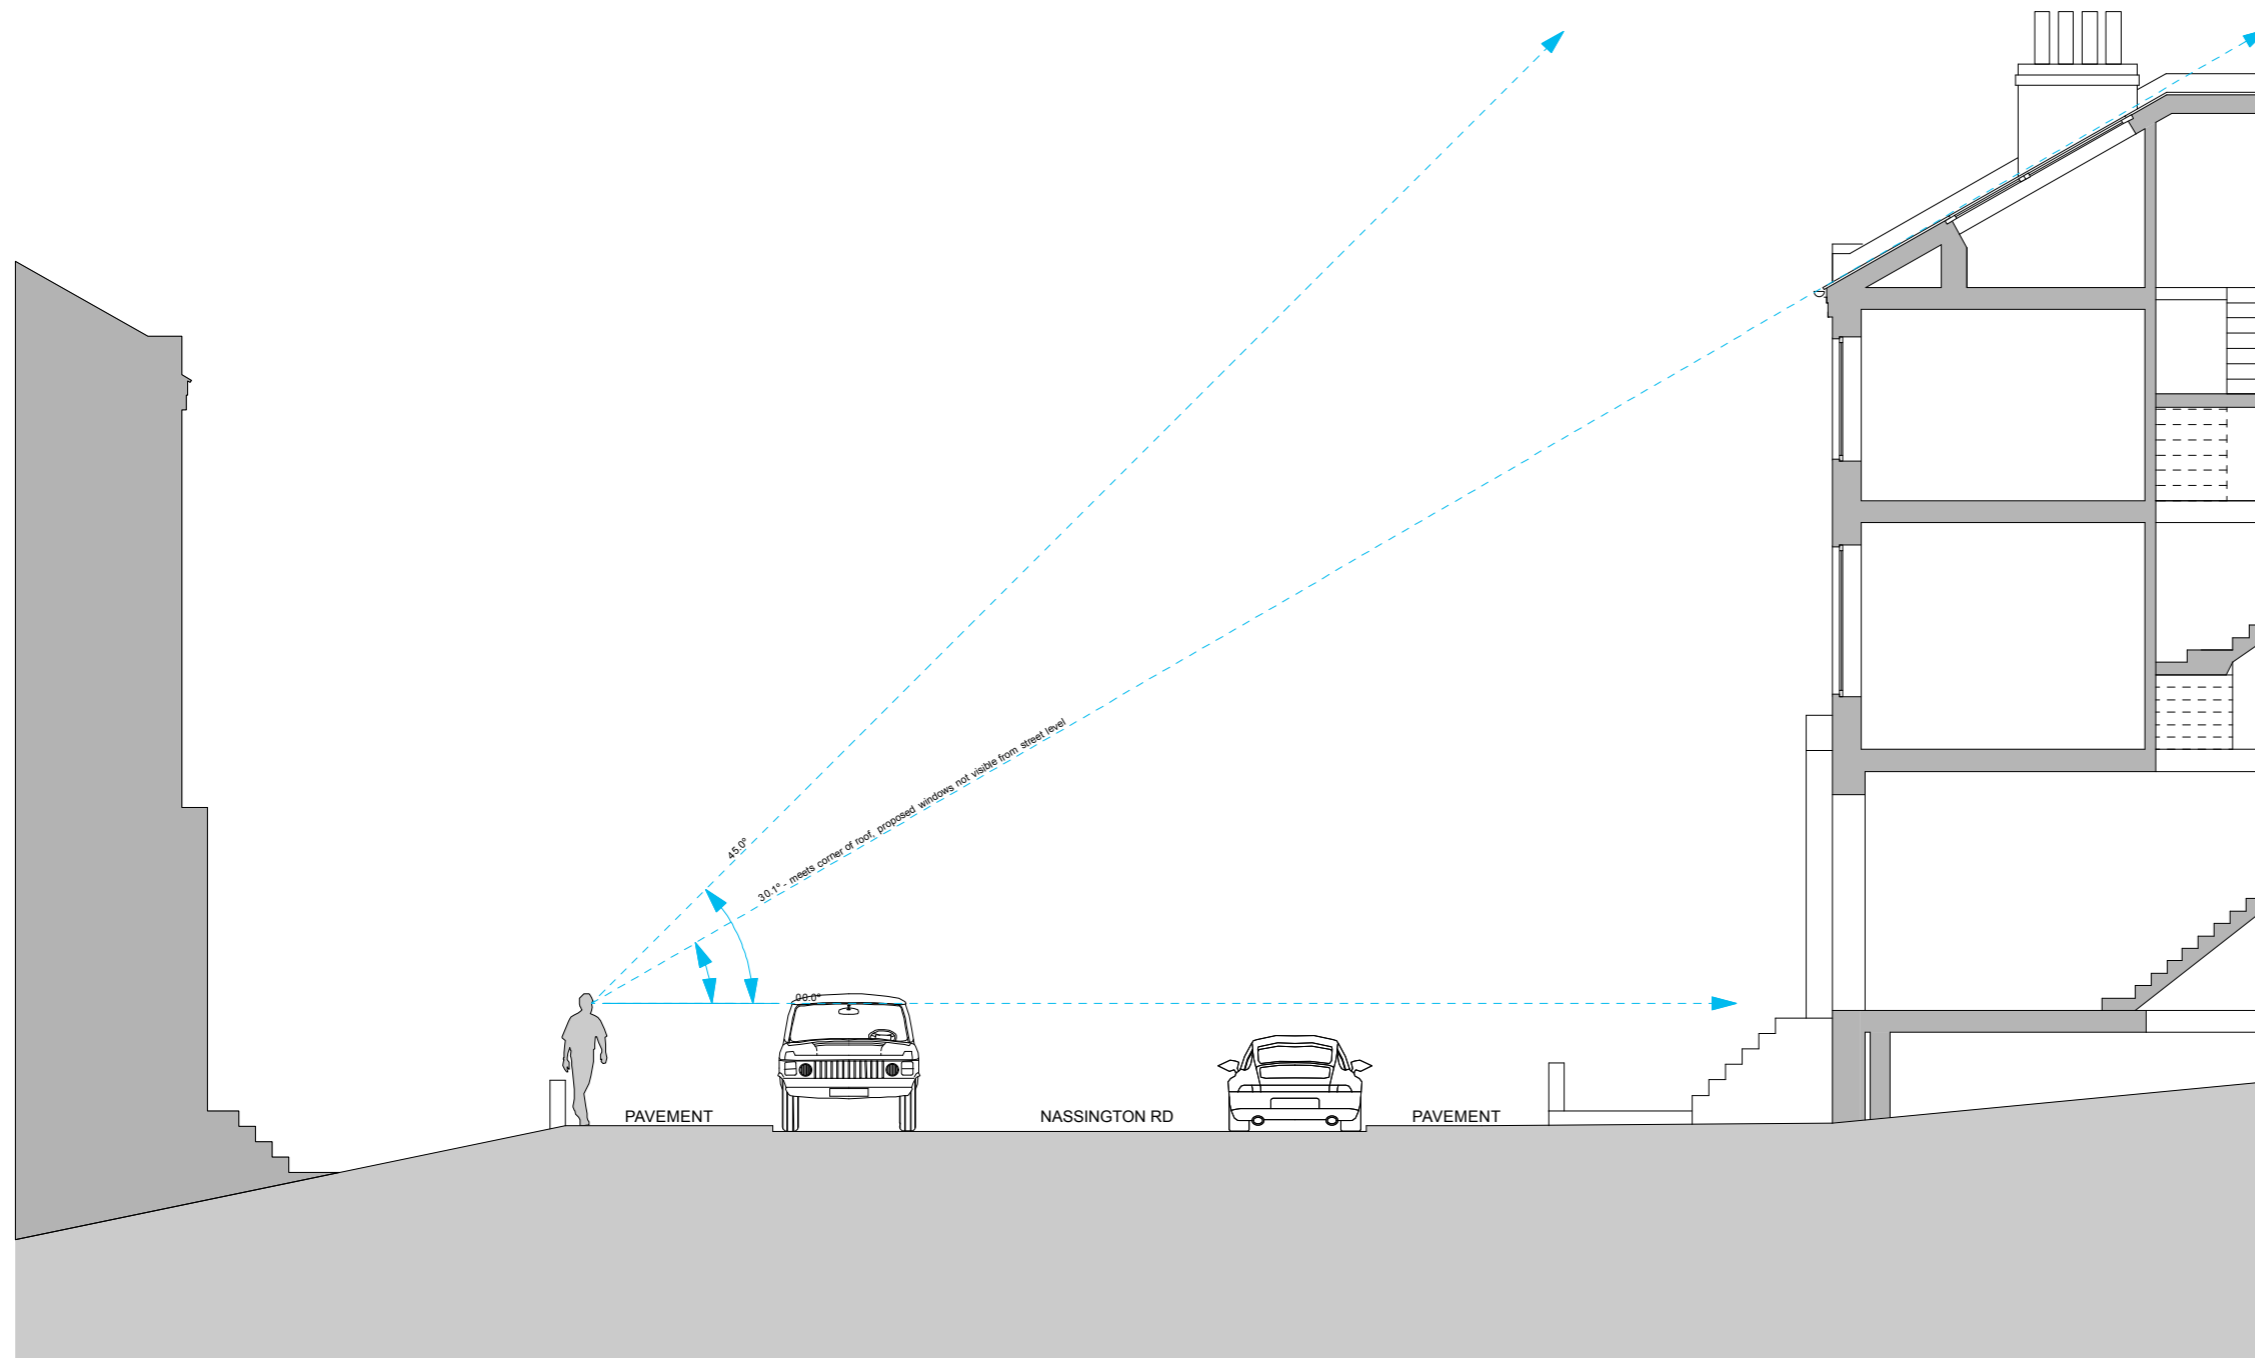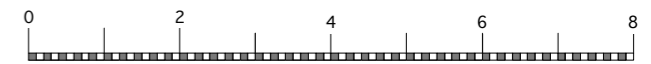

21 NASSINGTON RD

PROPOSED SECTION 8 NASSINGTON RD

QPAD
UNIT 17
THE TAY BUILDING
2A WRENTHAM AVENUE
NW10 3HA
PHONE 02089600182
CONTACT NATHAN LEEKS

Project: 8 Nassington Rd NW3 2UD
Drawing Title: ROOF LIGHTS AT FRONT OF ROOF
FOR PD
Drawing No.: PFL 03
Scale: 1:100 @ A3 Date: 08-03-2017 Drawn by: ML

DO NOT SCALE DIMENSIONS FROM THIS DRAWING. ALL
DIMENSIONS TO BE CHECKED ON SITE & ANY DISCREPANCY
REPORTED IMMEDIATELY TO THE ARCHITECT.