


Information contained within this drawing is the sole copyright of NMA Studio Ltd and is not to be reproduced without express permission. No implied licence exists. This drawing not to be used for land transfer or valuation purposes. Do not scale from this drawing. All dimensions & levels are to be checked on site by the contractor. Issued for purposes indicated only. Drawing errors and omissions to be reported to the architect.

Notes  
 Denotes extent of existing building fabric.

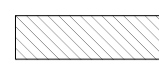

**EX01 Existing Front Elevation**  
 Scale 1:50@A1, 1:100@A3



**GE01 Proposed Front Elevation**  
 Scale 1:50@A1, 1:100@A3

Elevation remains unchanged above ground level.

Brick to match existing.


Elevation sensitive to street character and rhythm. Timber slats used and inset to compliment garage frontages along street. Gaps between timber slats at higher level allow light and outlook whilst maintaining privacy.

High level windows above timber screen allow light and are reflective of street character.

P1 7/3/17 Annotation Revised

Revisions

-01	
02	1-02
-01	

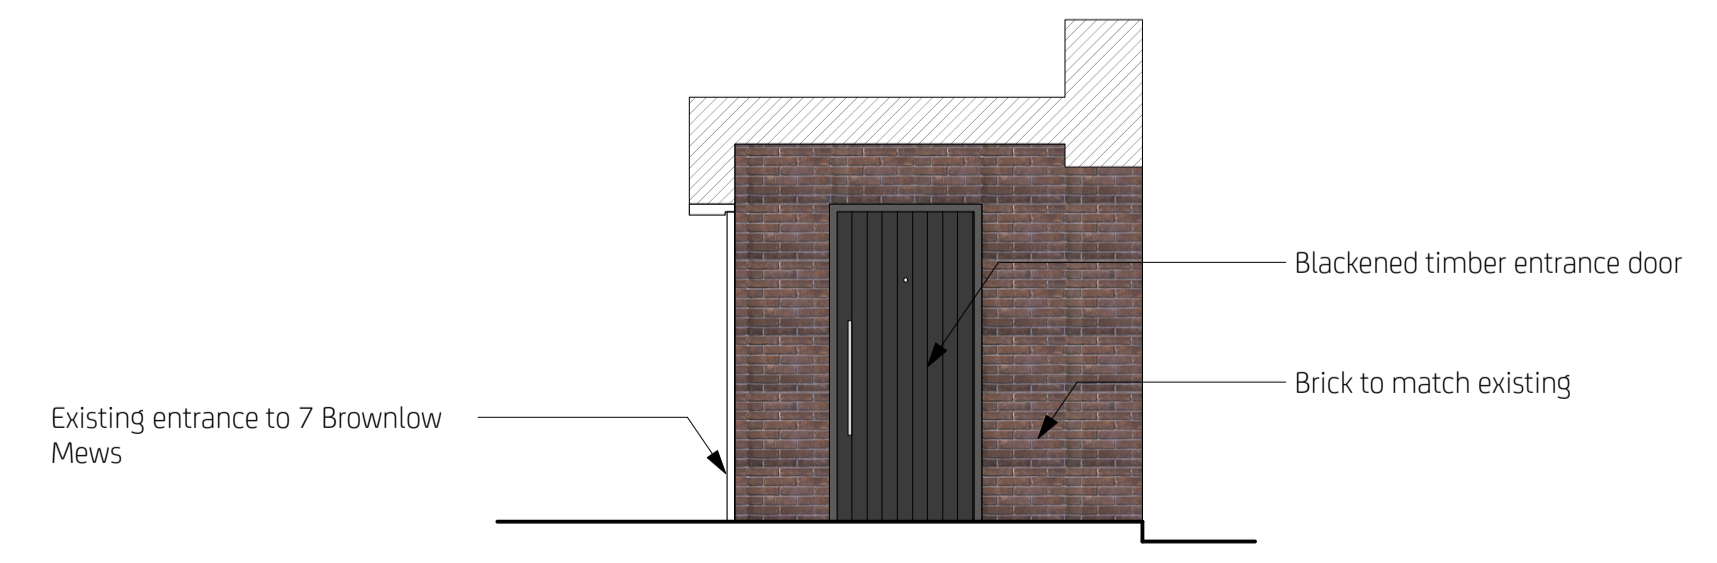

**GE02 Proposed Front Elevation**  
 Scale 1:50@A1, 1:100@A3



Farrington House  
 First Floor  
 105-107 Farrington Road  
 London EC1R 3BU  
 T +447792949233  
 niki@nmastudio.co.uk

Client  
 Pebworth Property Management

Project  
 Fanz House, 99/101 Gray's Inn Road, WC1X

Drawing Title  
 Existing & Proposed Front Elevation

Status	Drawn	Checked
Planning	ML	NM
Scale	Date	
1:50@A1, 1:100@A3	Jan 2017	

Drwg. No. & Revision  
**128-EX/GE01\_P2**