


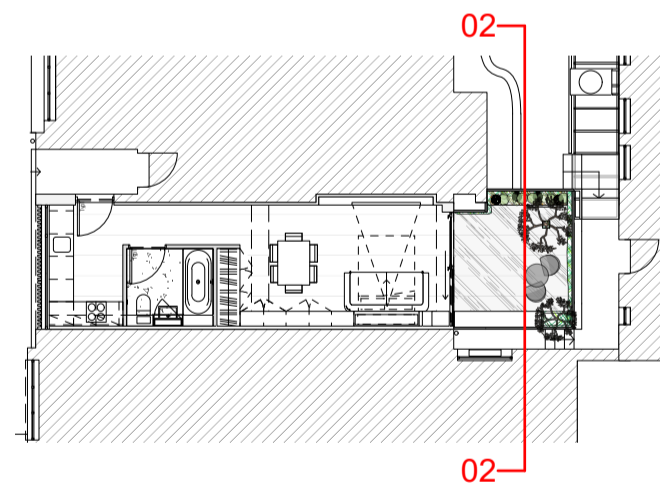
Information contained within this drawing is the sole copyright of NMA Studio Ltd. and is not to be reproduced without express permission. No implied licence exists. This drawing not to be used for land transfer or valuation purposes. Do not scale from this drawing. All dimensions & levels are to be checked on site by the contractor. Issued for purposes indicated only. Drawing errors and omissions to be reported to the architect.

Notes

 Denotes extent of existing building fabric.

P1 7/3/17 Annotation Revised

Revisions



Farringdon House
First Floor
105-107 Farringdon Road
London EC1R 3BU
T +447792949233
nik@nmastudio.co.uk

Client
Pebworth Property Management

Project
Fanz House, 99/101 Gray's Inn Road, WC1X

Drawing Title
Existing & Proposed
Rear Elevation

Status
Planning


Drawn
ML

Checked
NM

Scale
1:50@A1, 1:100@A3

Date
Jan 2017

Drwg. No. & Revision
128-EX/GE02_P2

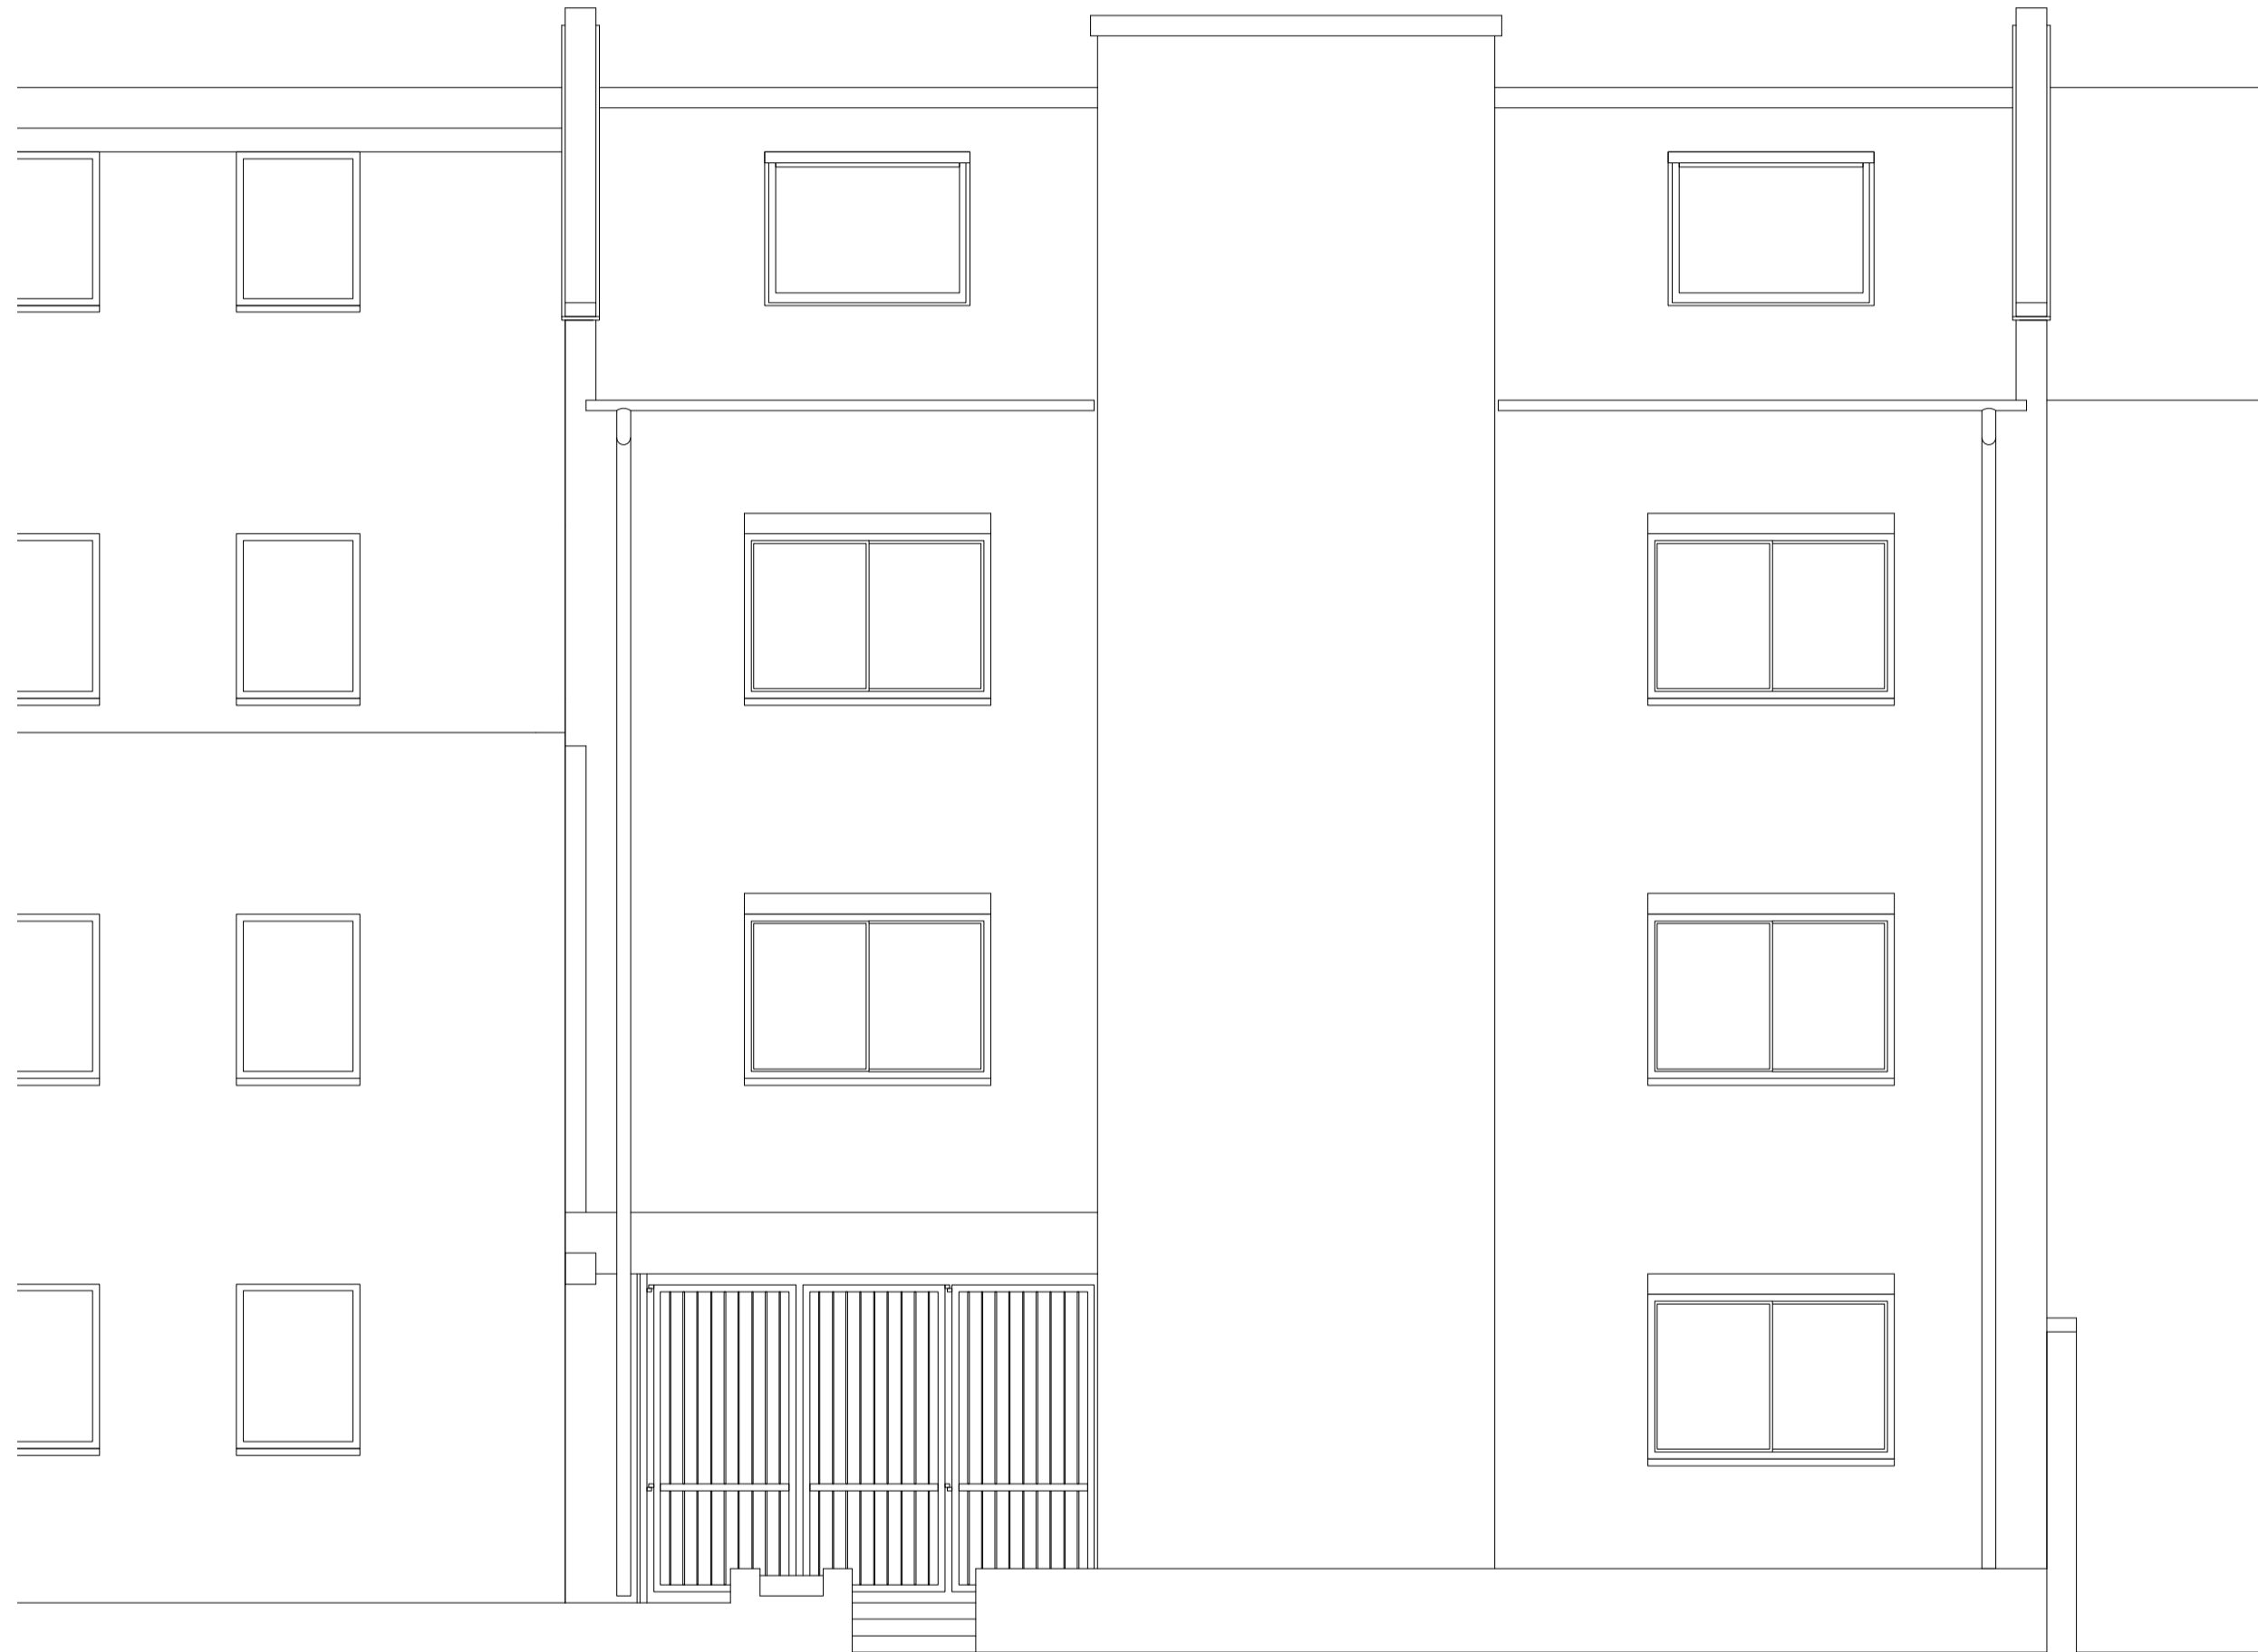

EX02 Existing Rear Elevation

Scale 1:50@A1, 1:100@A3



Acoustic fence to mitigate noise
of plant

Maintainance access to existing
plant.

Sliding glazed doors leading to landscaped
courtyard.

Green wall fence to maintain
privacy and create desirable
outlook.

GE02 Proposed Rear Elevation

Scale 1:50@A1, 1:100@A3

0m 1m 2m 5m 10m