







NOTES  
This drawing is submitted as part of a planning, listed building or conservation area consent application and is not intended for any other purpose. All plans, sections & elevations are based on measured readings and any scaled dimension should not be relied upon to give an accurate measurement.

symbol key

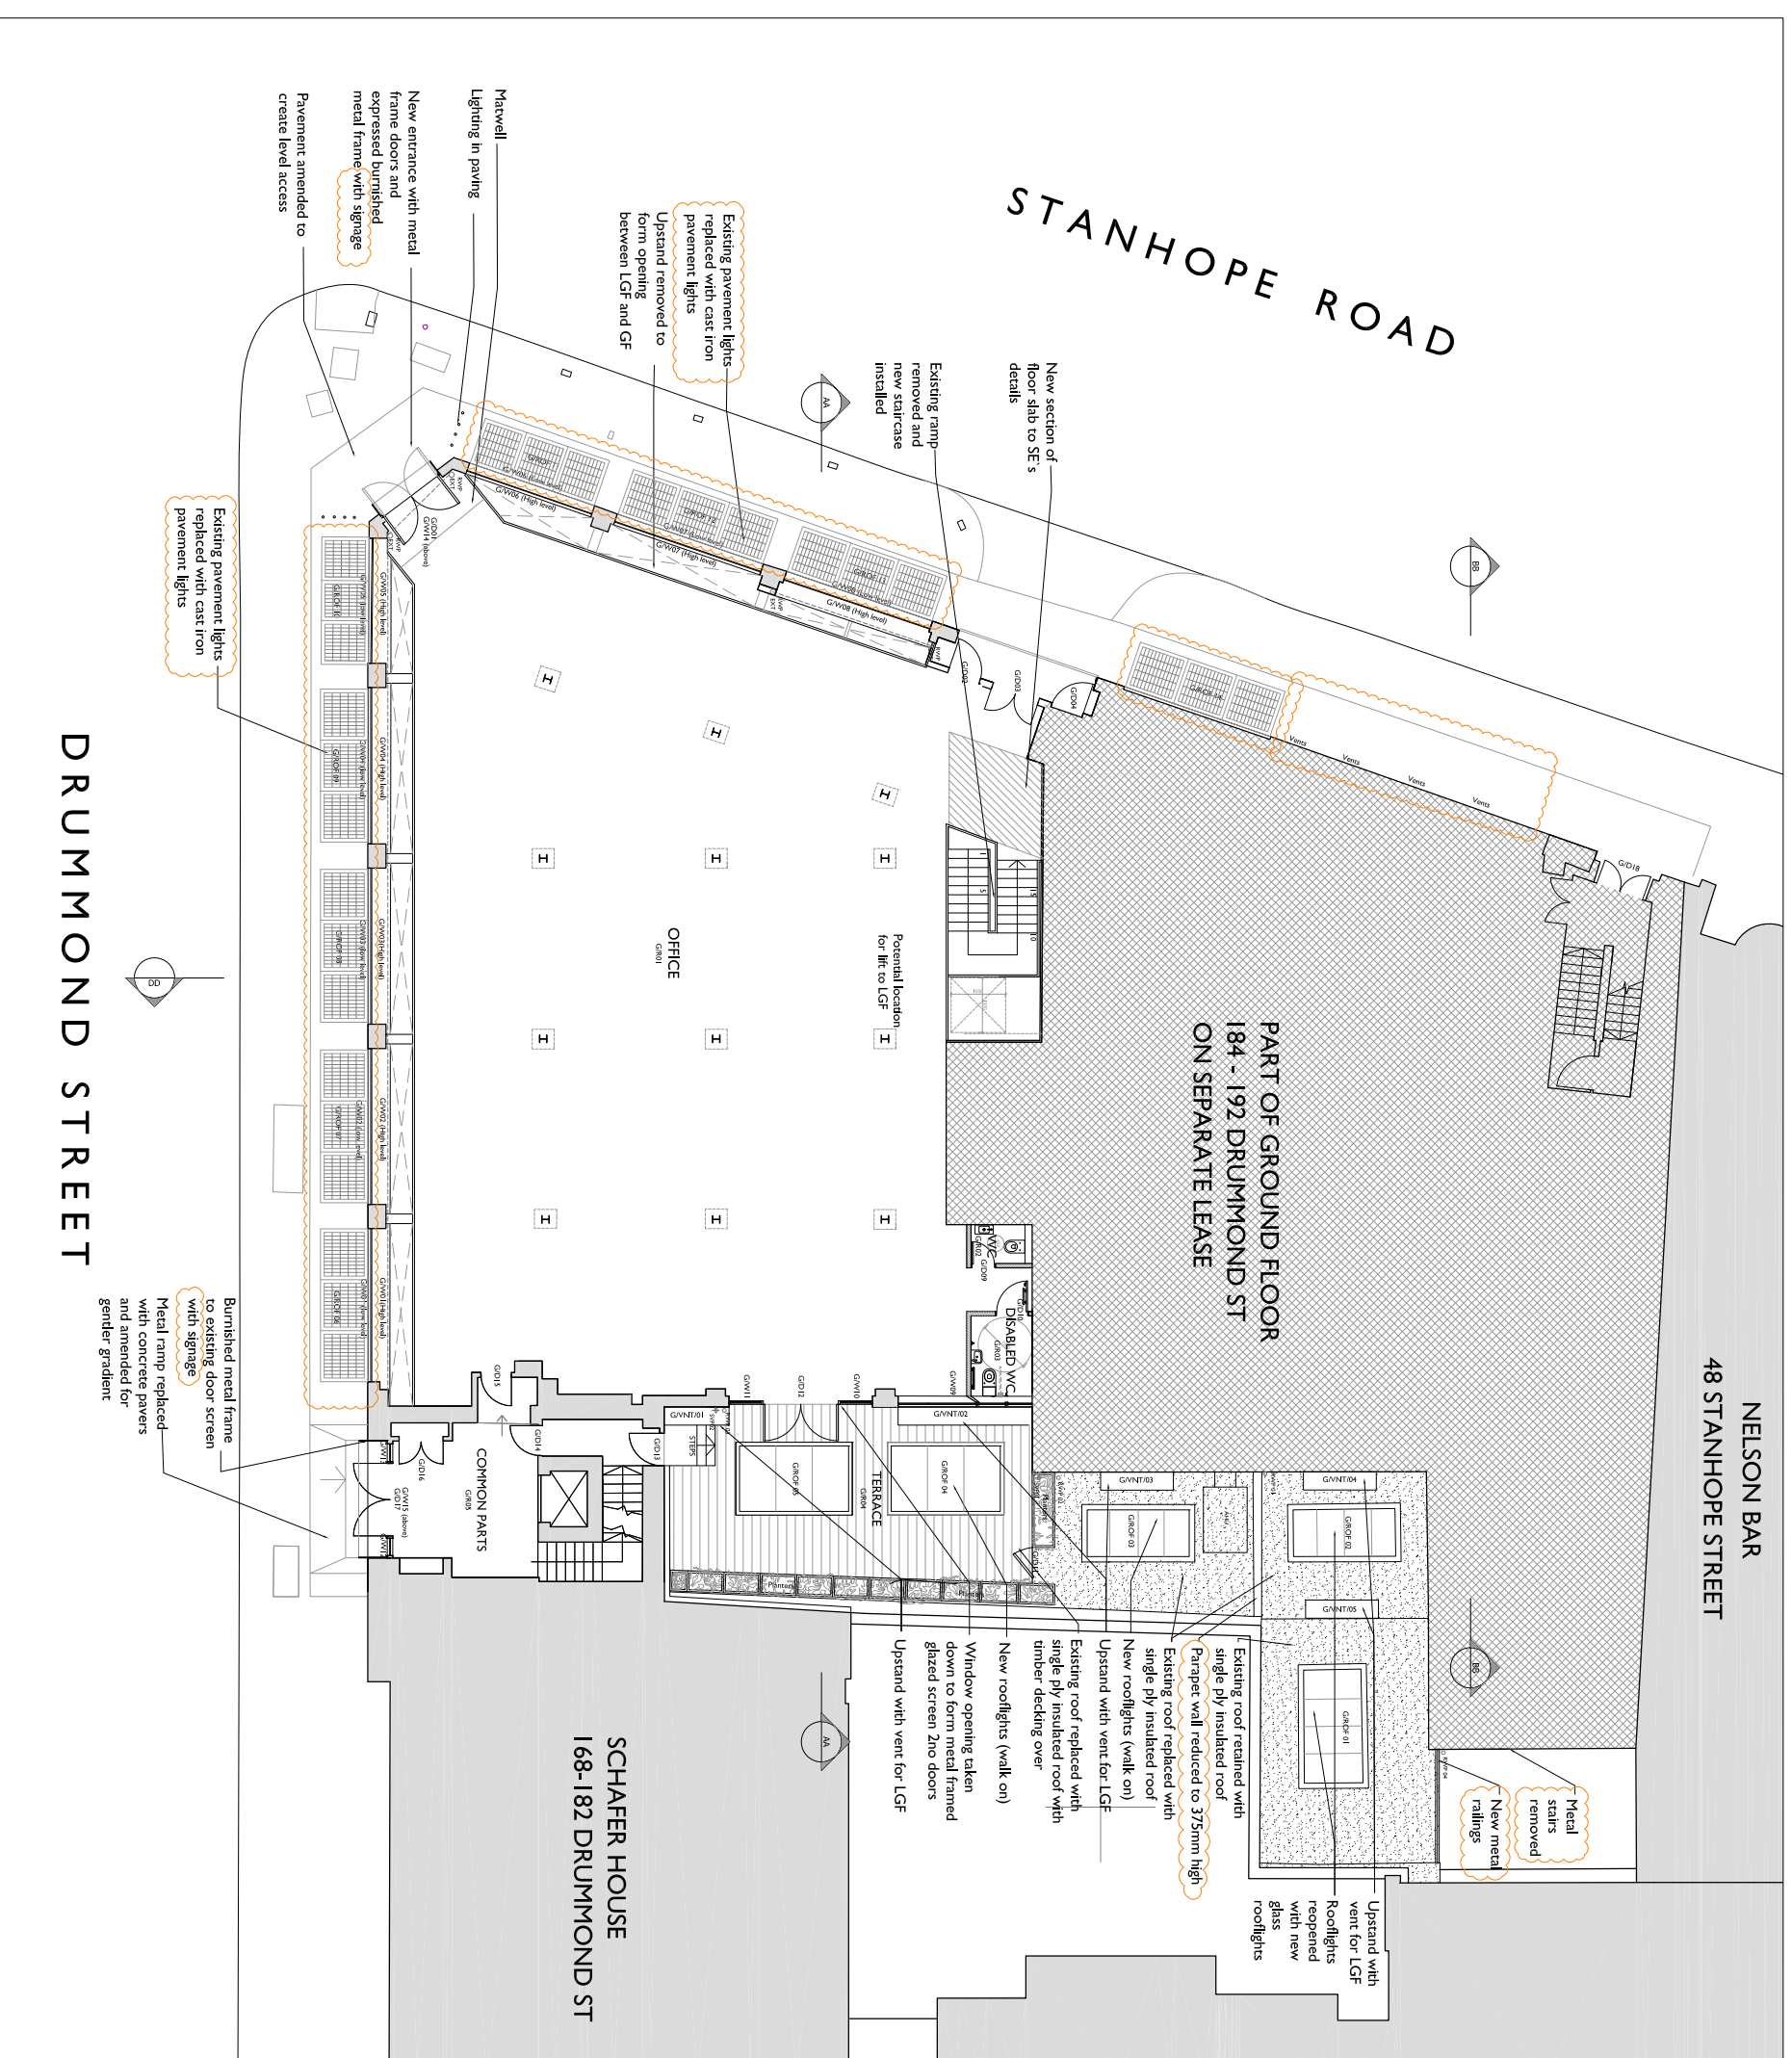

PROPOSED GROUND FLOOR 1:100

PROPOSED GROUND FLOOR PLAN SHOWING CHANGES WITH REVISION CLOUDS

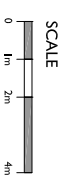

Revisions	Drawn By: CR	Checked By: JB
First Iss: 08/03/17 changes since PRO027revD		
status	PLANNING	
drawing no	16D PL PRO 10	rev -
drawing name	GF PLAN SHOWING REVISIONS	
project	184-192 DRUMMOND ST, NW1	
scale	1:100 @A1 / 1:200@A3	
<p><b>urban mesh design ltd</b>                  91 NEWBURY STREET, LONDON, EC1A 7HU                  PROJECTS@URBANMESH.COM</p>		
<p>T 0207460930</p>		