





ROOF PLAN AS PROPOSED

1 : 50

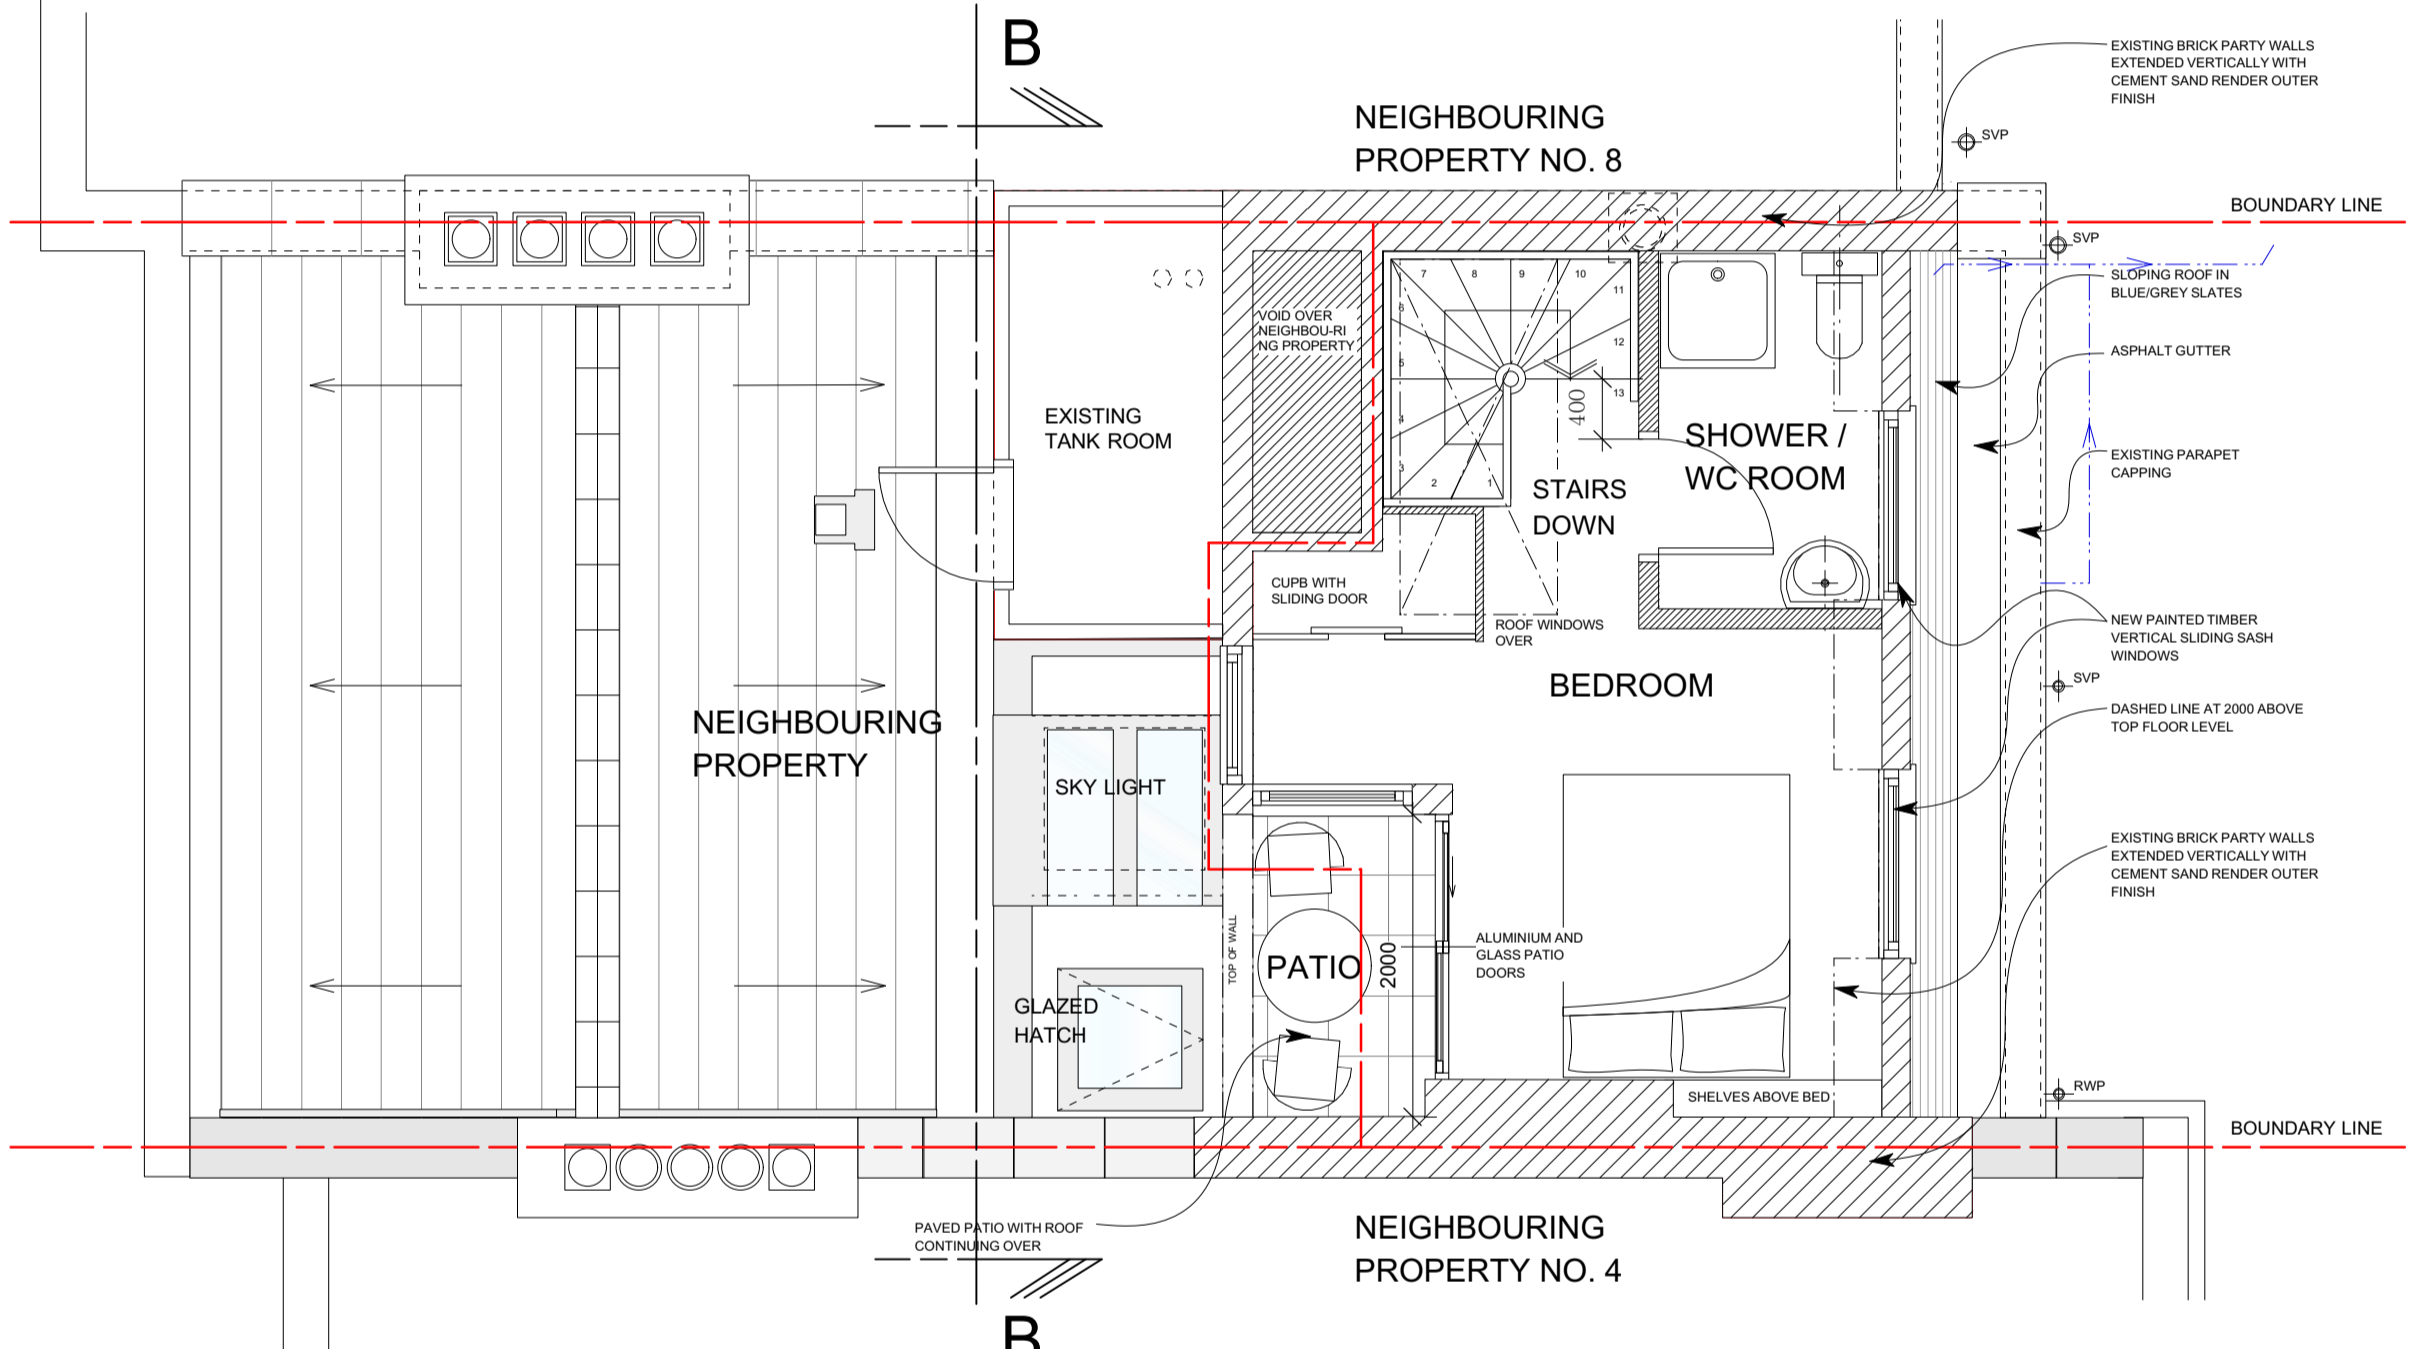

PART ROOF AND THIRD FLOOR PLAN AS PROPOSED

1 : 50

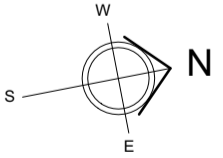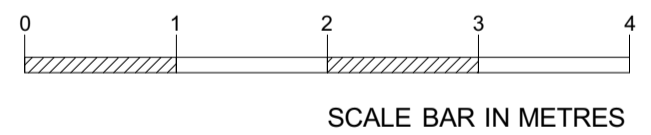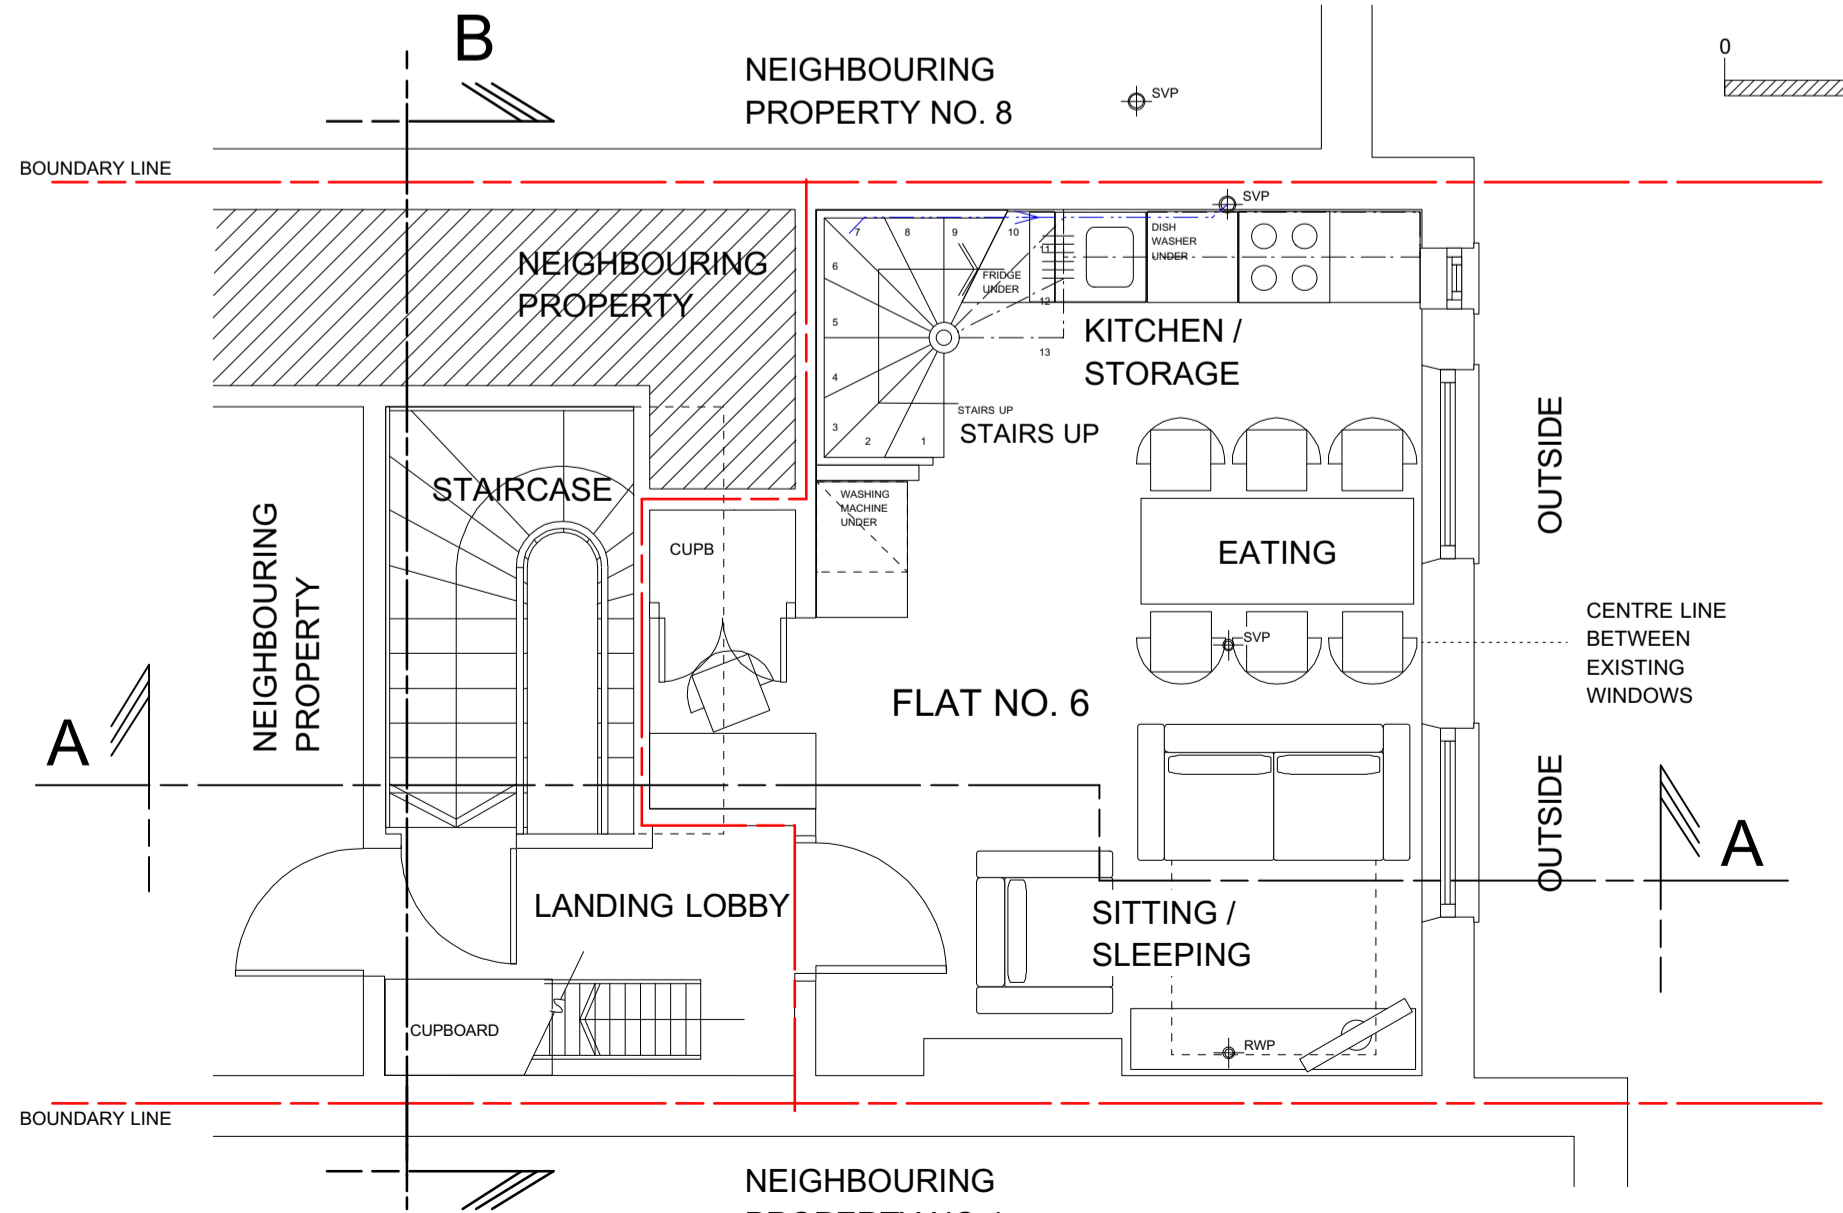

PART SECOND FLOOR PLAN AS PROPOSED

1 : 50

<p><b>JAMES RICHARDSON</b> design consultancy</p> <p>5 Albert Road, Stamford, Lincolnshire PE9 2EA Tel 01780 482 866 Mobile 07711690 925 jamesdesign2@aol.com</p>	
<p><b>Notes</b></p> <p>1. All dimensions are in millimetres 2. All dimensions to be checked on site prior to construction 3. Copyright of this drawing is the property of James Richardson</p>	
<p>Job</p> <p>6 Regents Park Road London Top Flat</p>	<p><b>A2</b></p>
<p>Drawing</p> <p>Floor plans and Roof plans as proposed</p>	<p>Status</p> <p>Preliminary Planning Tender Building Regs Construction</p>
<p>Scale</p> <p>1 : 50</p>	<p>Date</p> <p>12.09.15</p> <p>Drawn by E.T. Approved by J.R.</p>
<p>Drawing No. <b>562/108</b></p>	