



PROPOSED - REAR ELEVATION

scale 1:50 at A1
 0m 1m 2m 5m

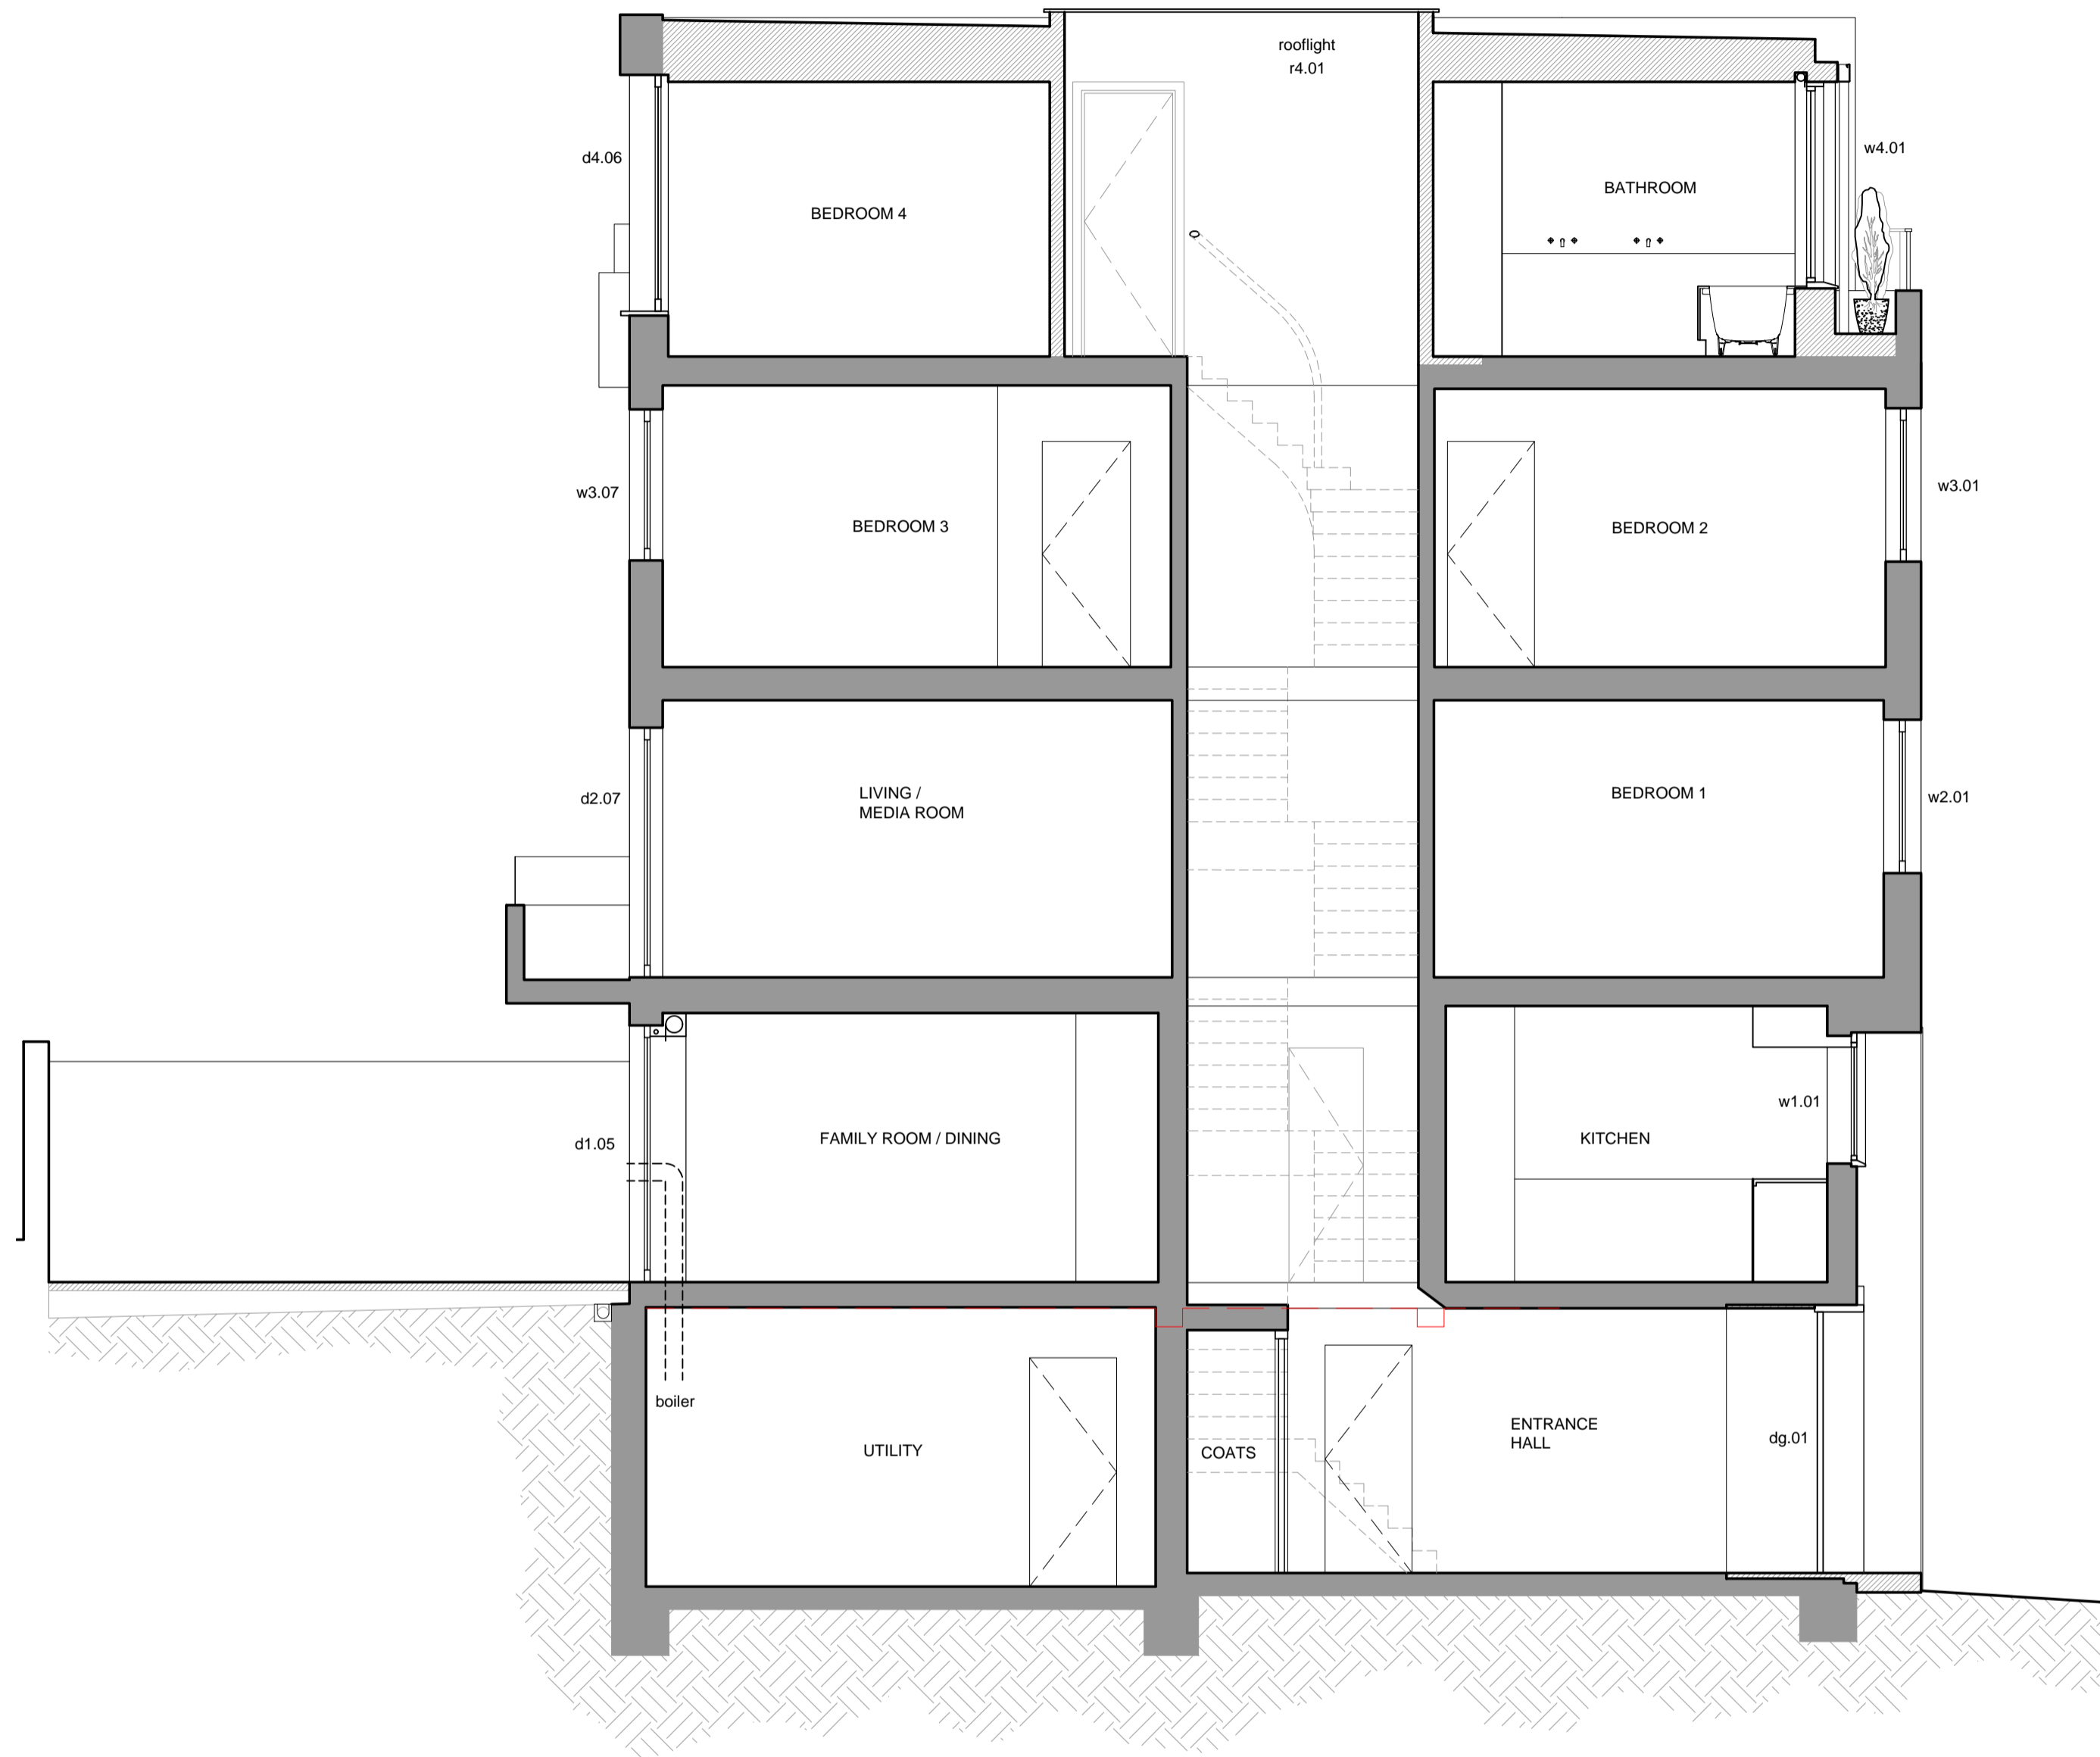

PROPOSED - SECTION A-A

scale 1:50 at A1

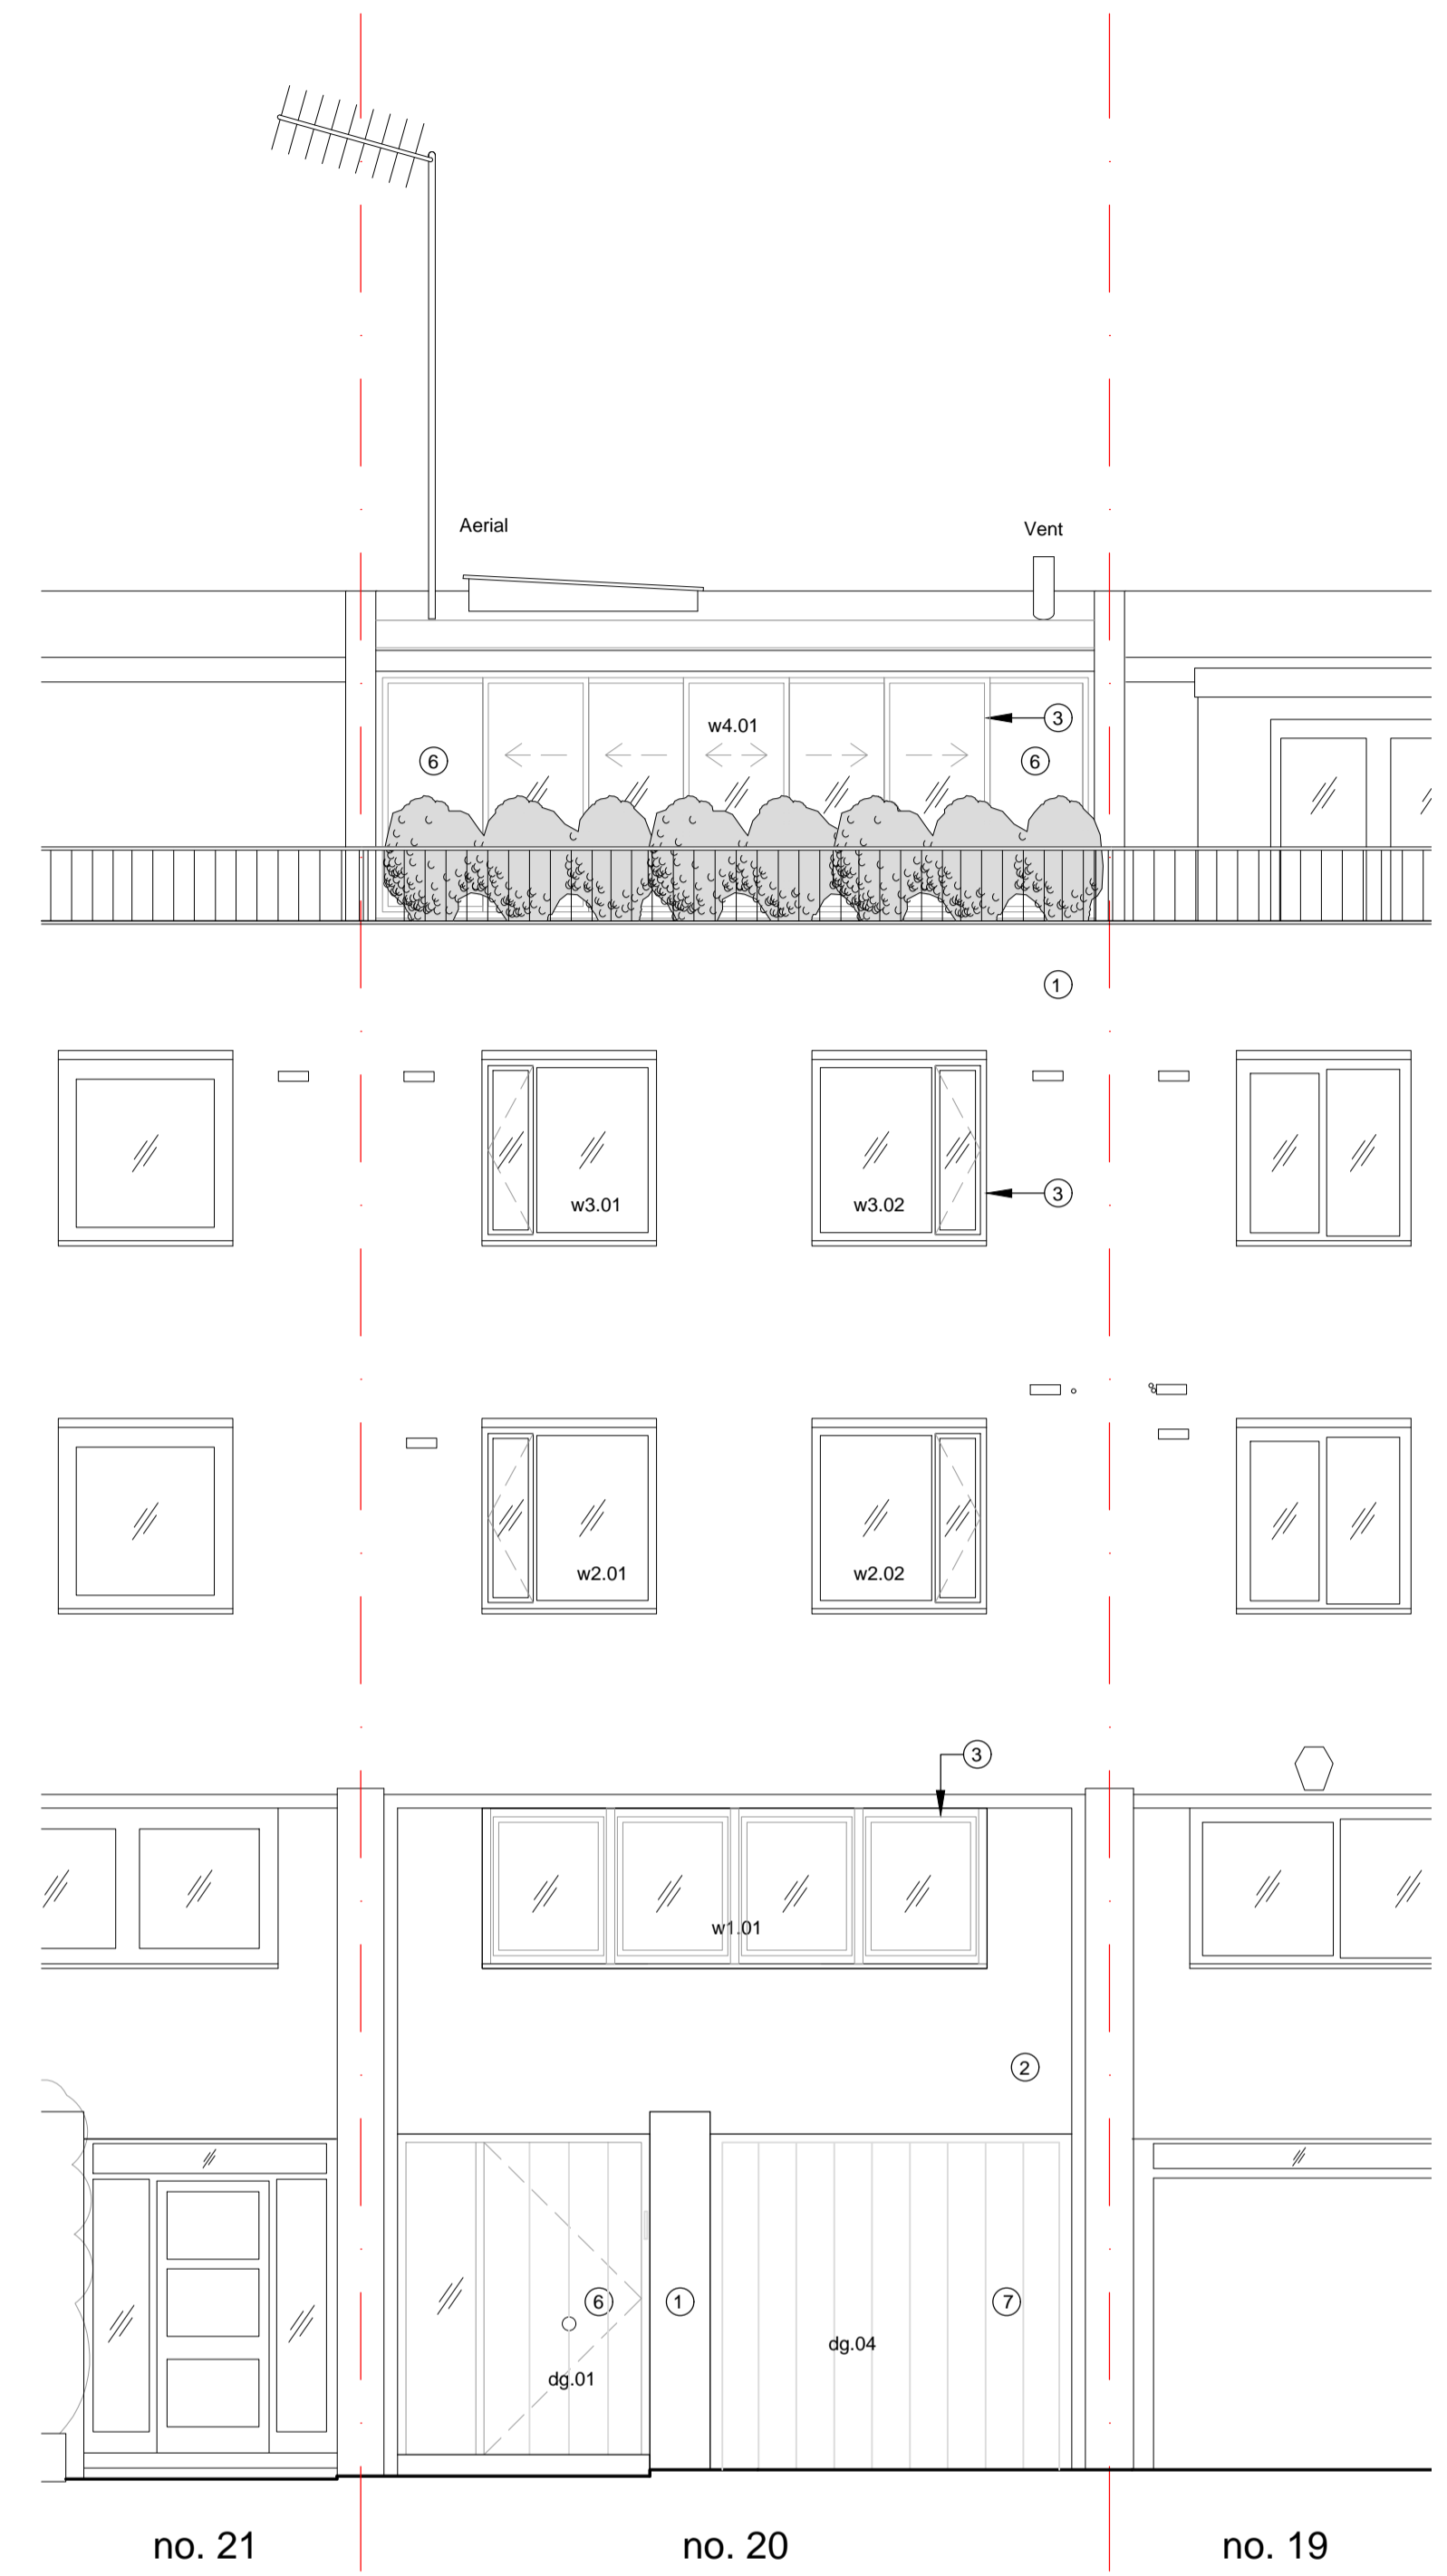

PROPOSED - FRONT ELEVATION

scale 1:50 at A1

KEY:

①	red brick
②	white painted render
③	aluminium frames in dark grey
④	metal guarding in dark grey
⑤	(number not used)
⑥	dark grey finish
⑦	grey finish garage door

Rev	Date	Info
A	22.12.16	Front elevation amended
B	03.03.17	Revisions to skylights
C	03.03.17	Planters removed at Planner's request; front 1st floor windows revised; masonry pier at ground floor shown
D	10.03.17	Further revisions to first floor front windows and 4th floor rear windows at Planner's request

NOTES:
 Permission is granted to scale from this drawing for Local Authority Planning Approval purposes only. Refer to title block for original printed paper size.

PLANNING

FORMstudio
 1 Bermondsey Exchange
 179-181 Bermondsey Street
 London SE1 3UW
 020 7407 3336
 www.formstudio.co.uk

client Kevin Twitney
 project 20 Meadowbank
 London
 NW3 3AY

drawing Proposed
 Rear Elevation, Section AA and
 Front Elevation

drawn mn check date 22.11.16 scale 1:50@A1 no. 896.109 rev. D