

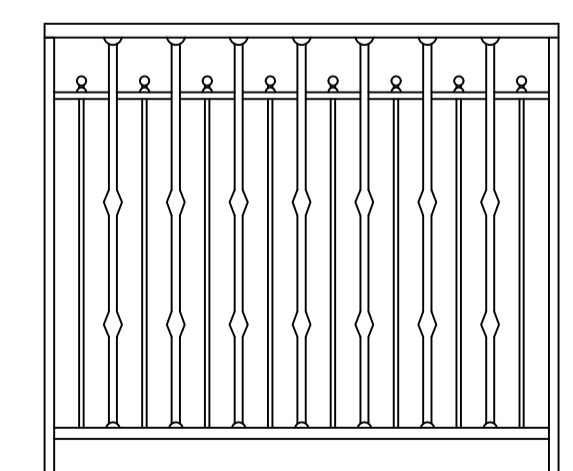
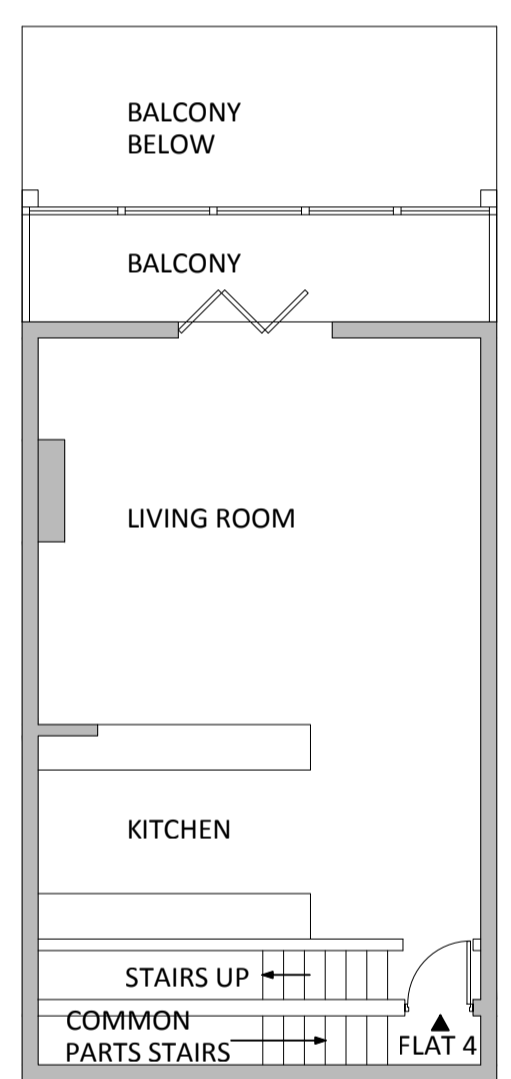
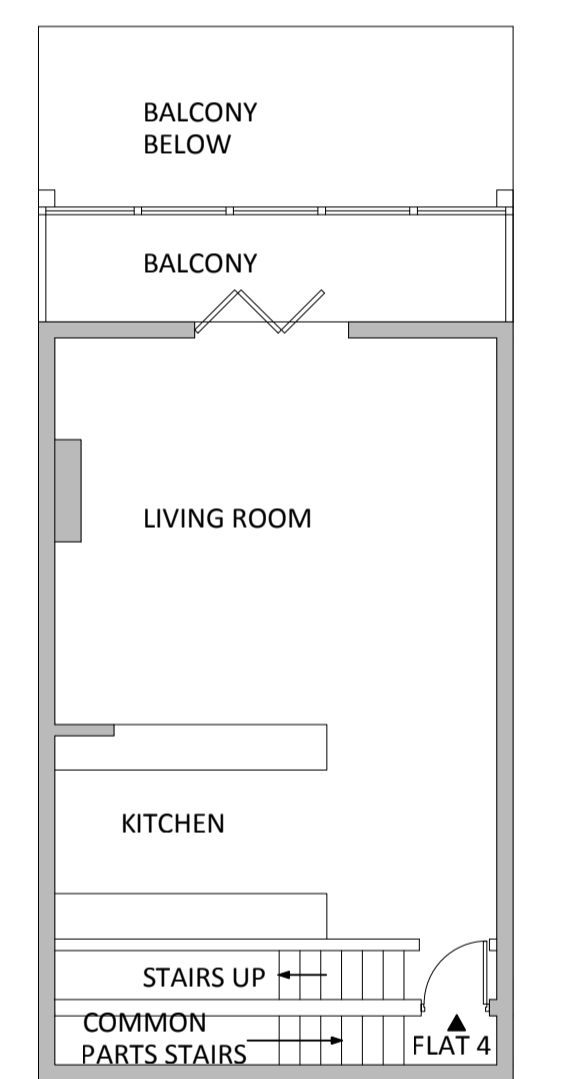


EXISTING REAR ELEVATION NOT TO SCALE

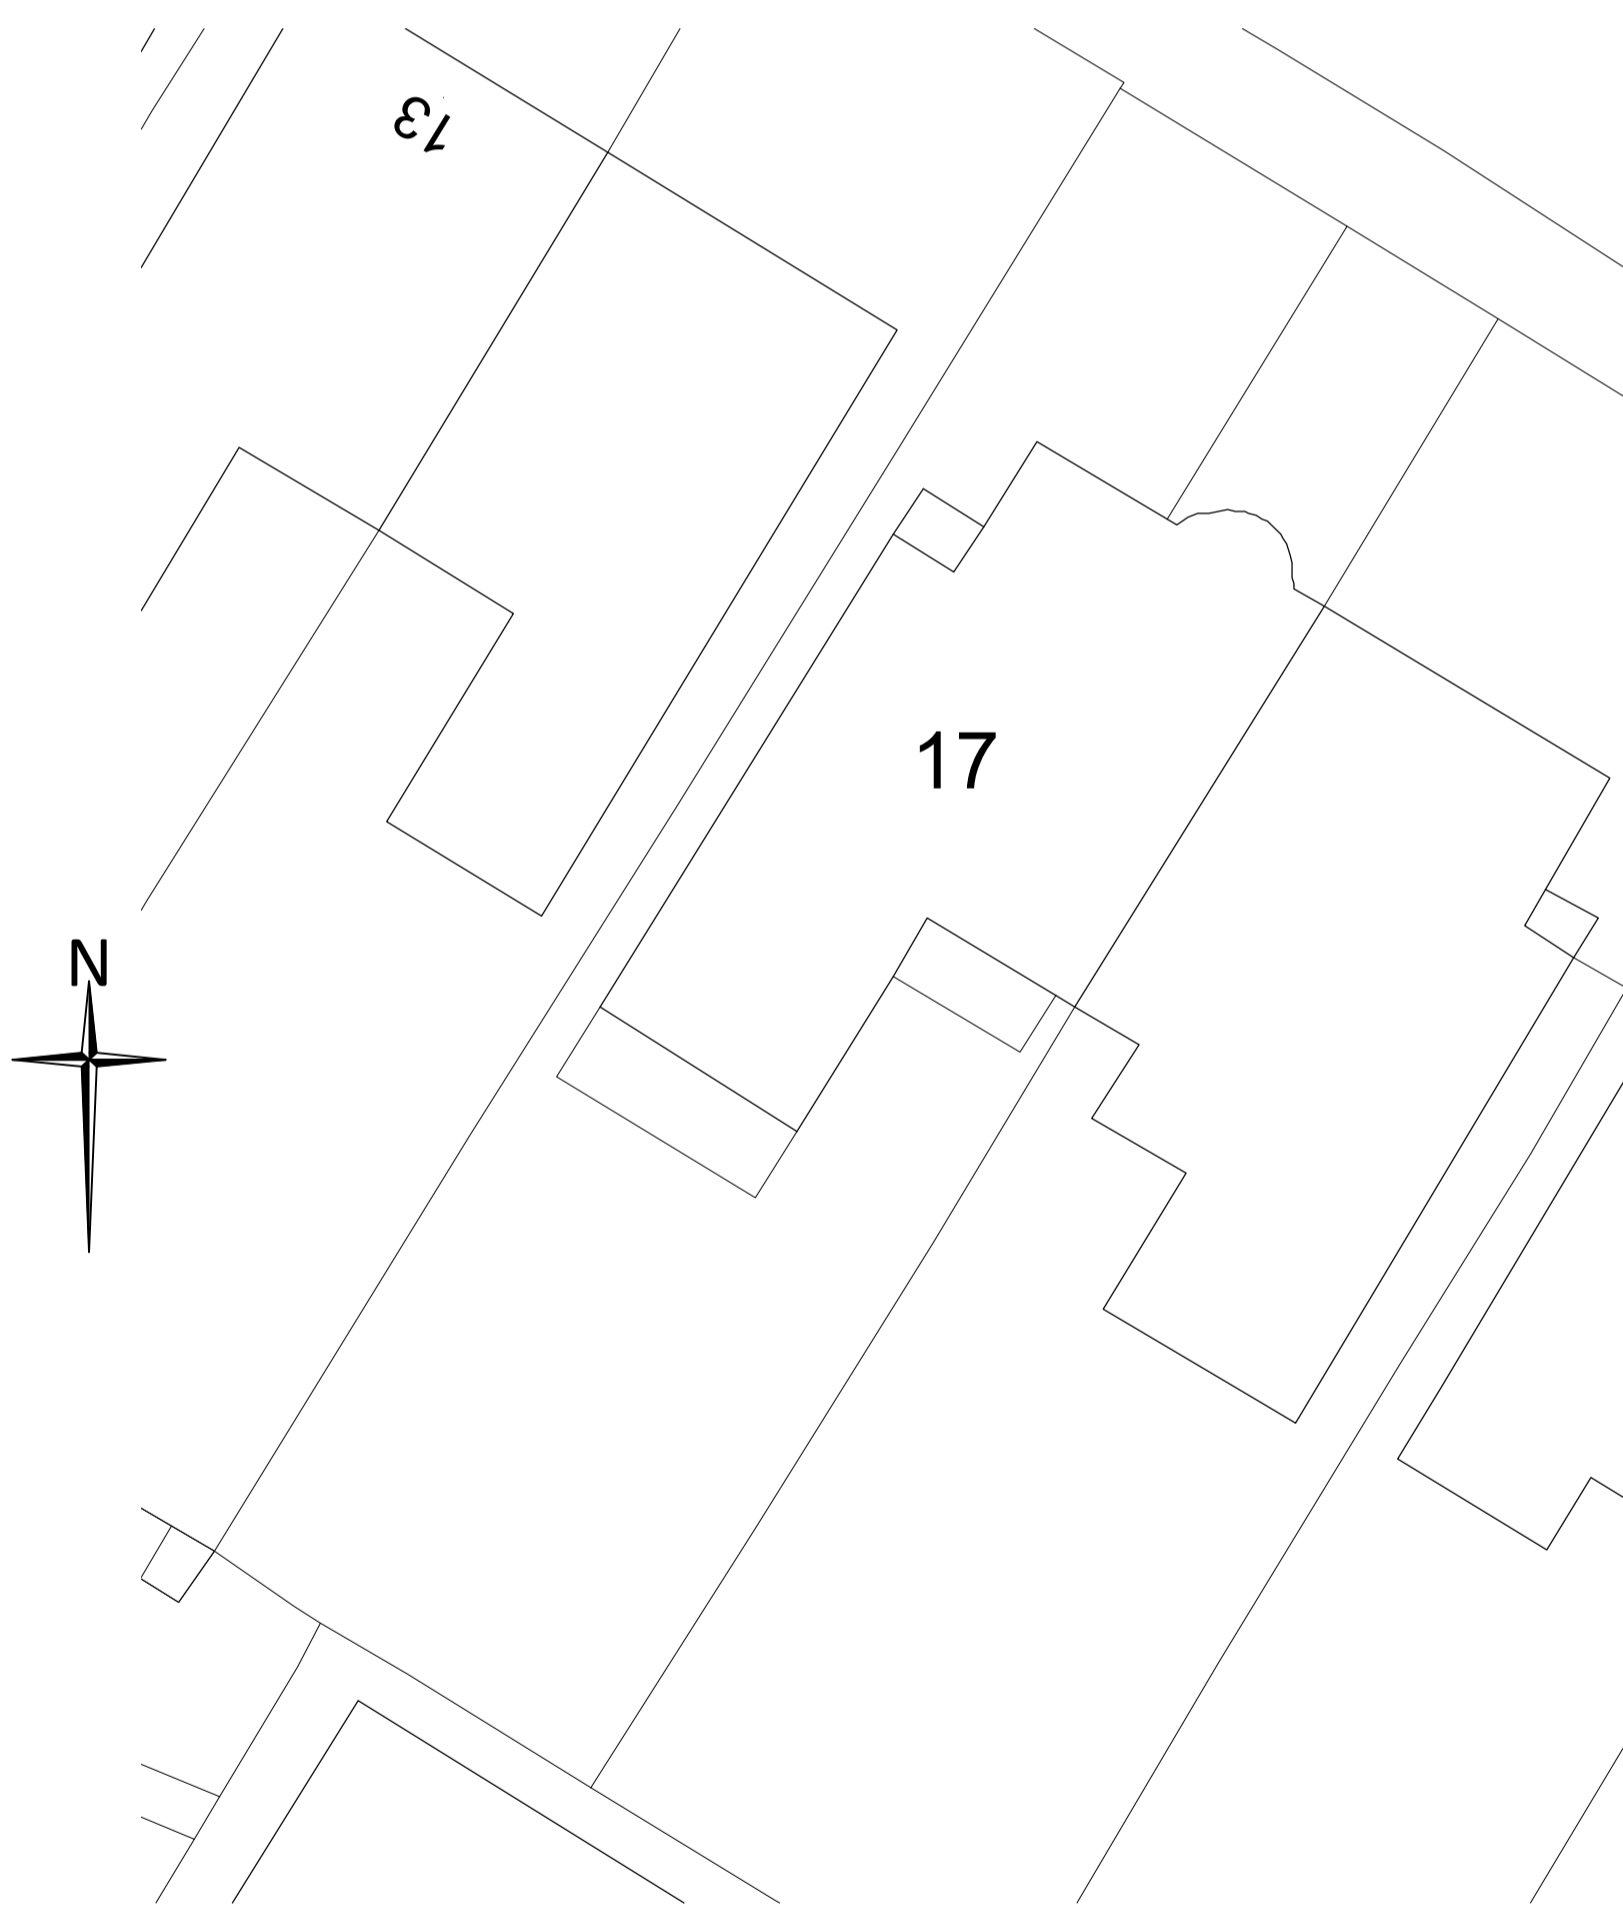

- NOTES
1. THIS DRAWING REMAINS THE COPYRIGHT OF MMP DESIGN AND IS NOT TO BE COPIED ALTERED OR CHANGED WITHOUT PERMISSION.
 2. ALL DIMENSIONS ARE IN MILLIMETRES, LEVELS IN METRES UNLESS NOTED OTHERWISE.
 3. DO NOT SCALE THIS DRAWING.
 4. UNLESS NOTED OTHERWISE THIS PROJECT SHALL BE CLASSIFIED AS EXECUTION CLASS EXC2 FOR THE STRUCTURE THE COMPONENTS AND ALL DETAILS. ALL FABRICATED STEELWORK DELIVERED TO THE SITE SHALL BE CE MARKED AND THE SUPPLIER / MANUFACTURER SHALL HAVE EXC2 CAPABILITY OR HIGHER.

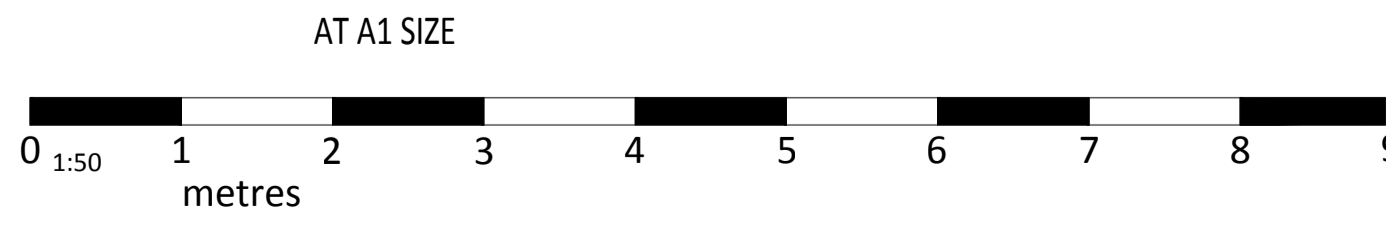

Rev.	Revision	Date
Client 17 FERNCROFT AVENUE Ltd		
Project 17 FERNCROFT AVENUE LONDON NW3 7PG		
Title REPLACEMENT BALCONY TO TOP FLOOR FLAT		
Drawing Status: FOR PLANNING DETERMINATION		
Date:	MARCH 2017	Drawn by: PS
Scales:	AS SHOWN AT A1	Checked:
MMP DESIGN		
Second Floor Unit 5 Brook Business Centre Cowley Mill Road Uxbridge UB8 2FX Tel: 01895 235611 Email: mail@mmpdesign.co.uk		
Job No.	4704	Rev.
Drg. No.	01	