


PROPOSED SECTION

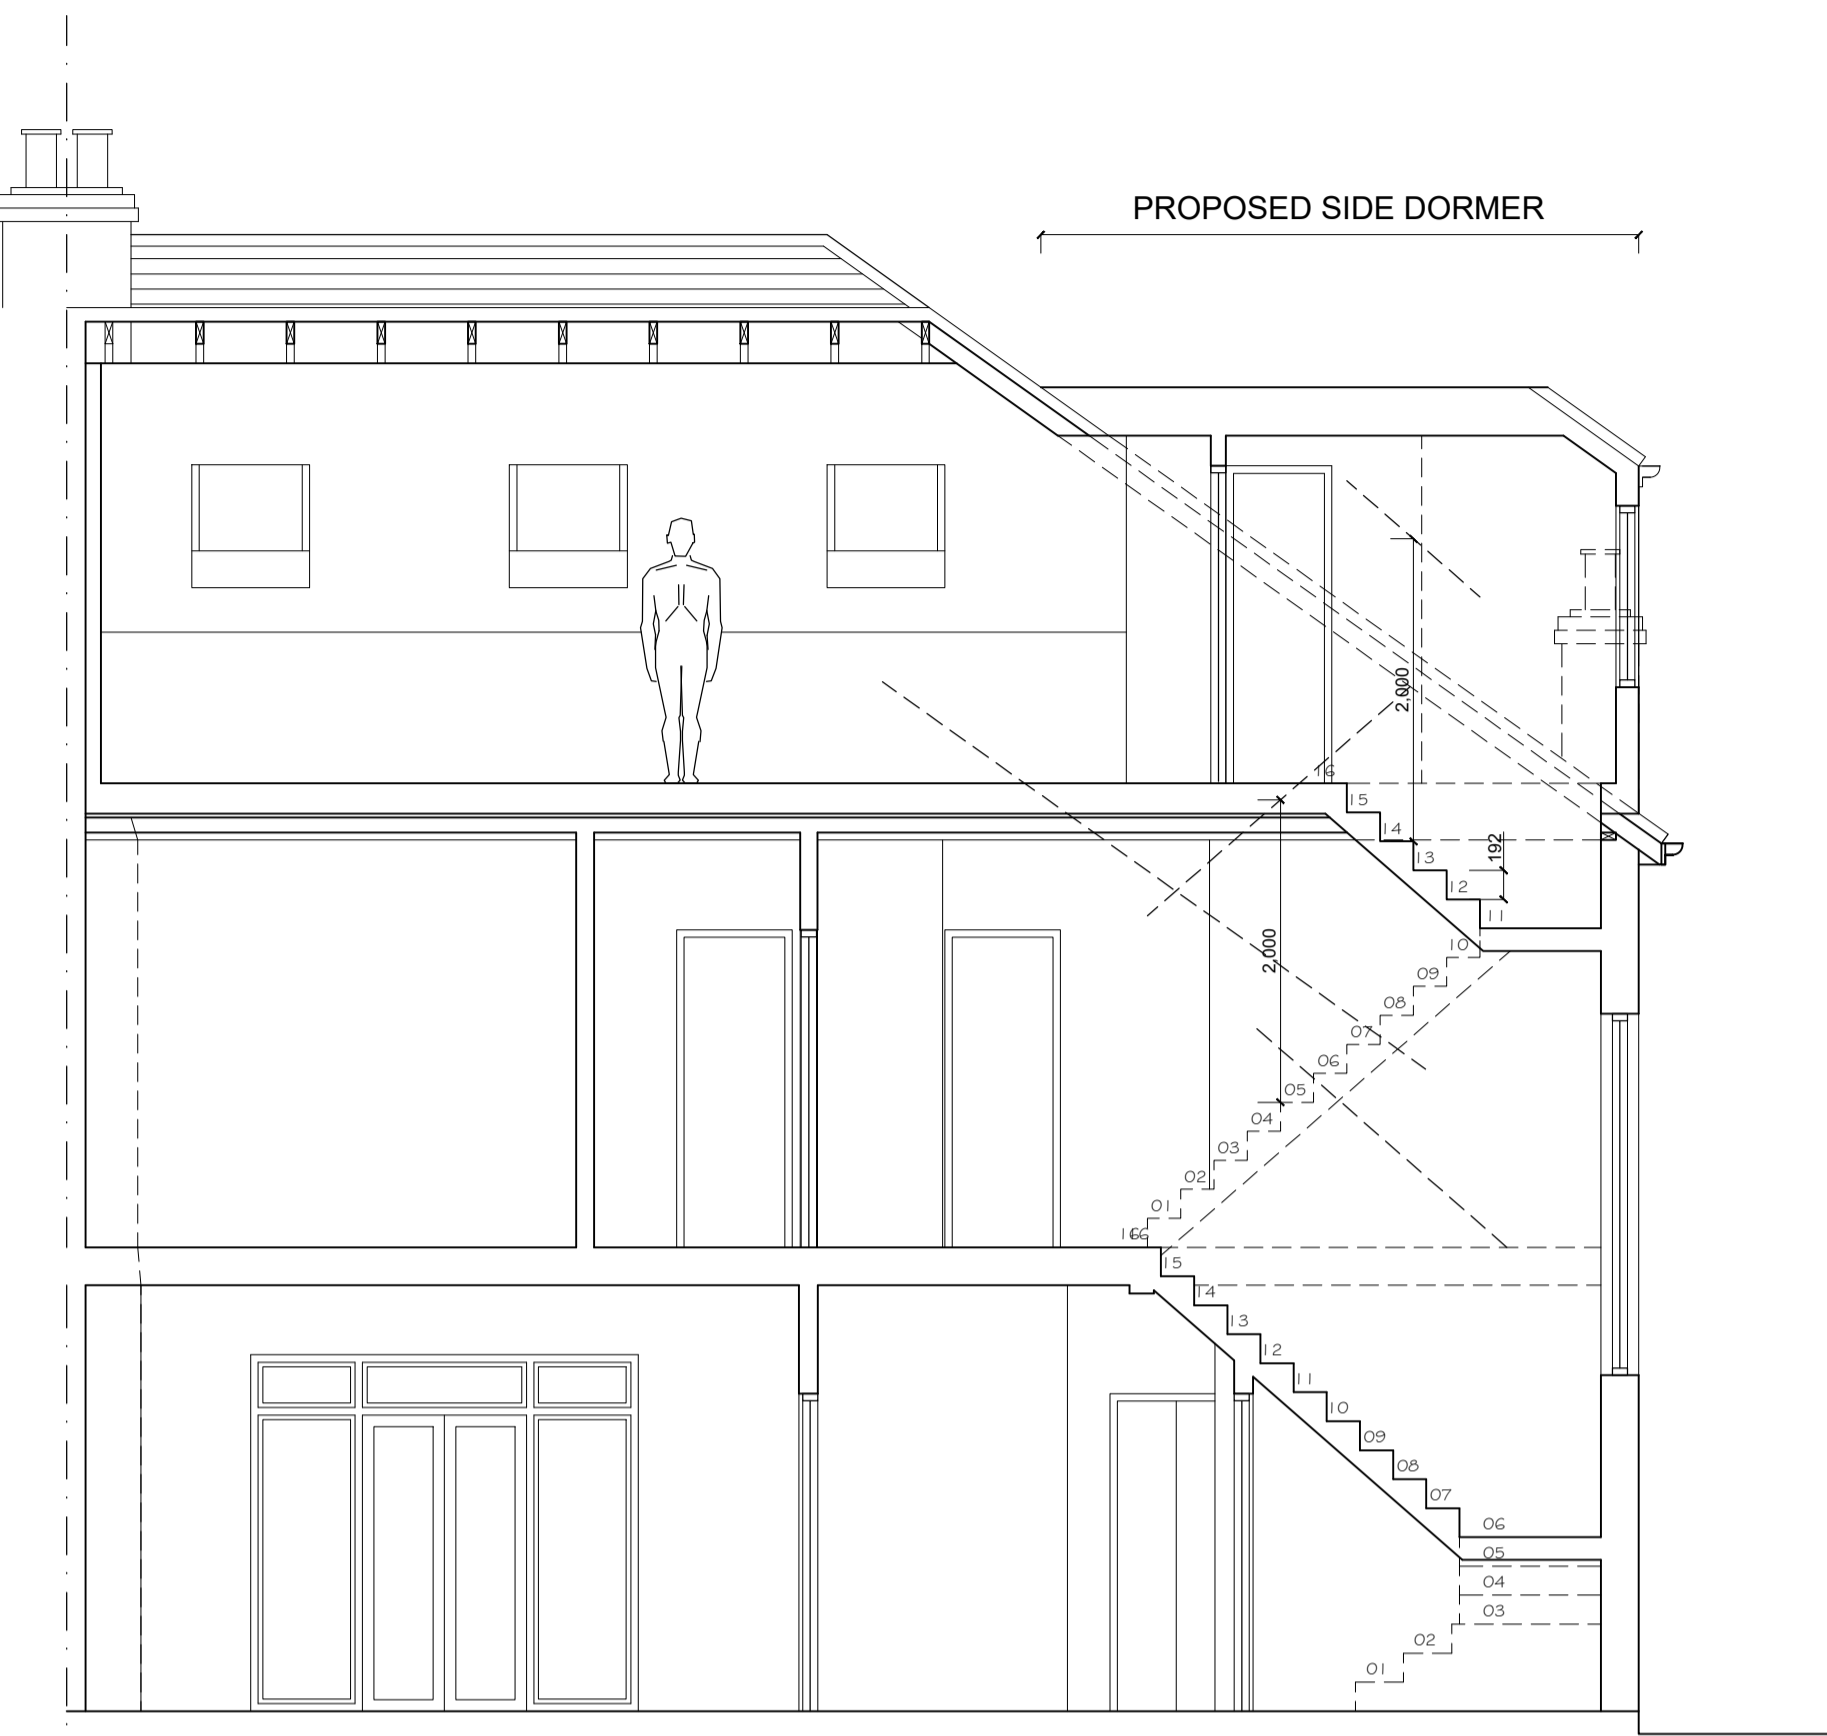


PROPOSED SECTION B-B


All new materials to match existing. All new side windows to be obscure-glazed and fixed shut up to 1.7m above internal floor level.

All rooflights not to project by more than 150mm above the roofslope.

0m .5m 1m 2m 3m 4m 5m
SCALE BAR IN METERS

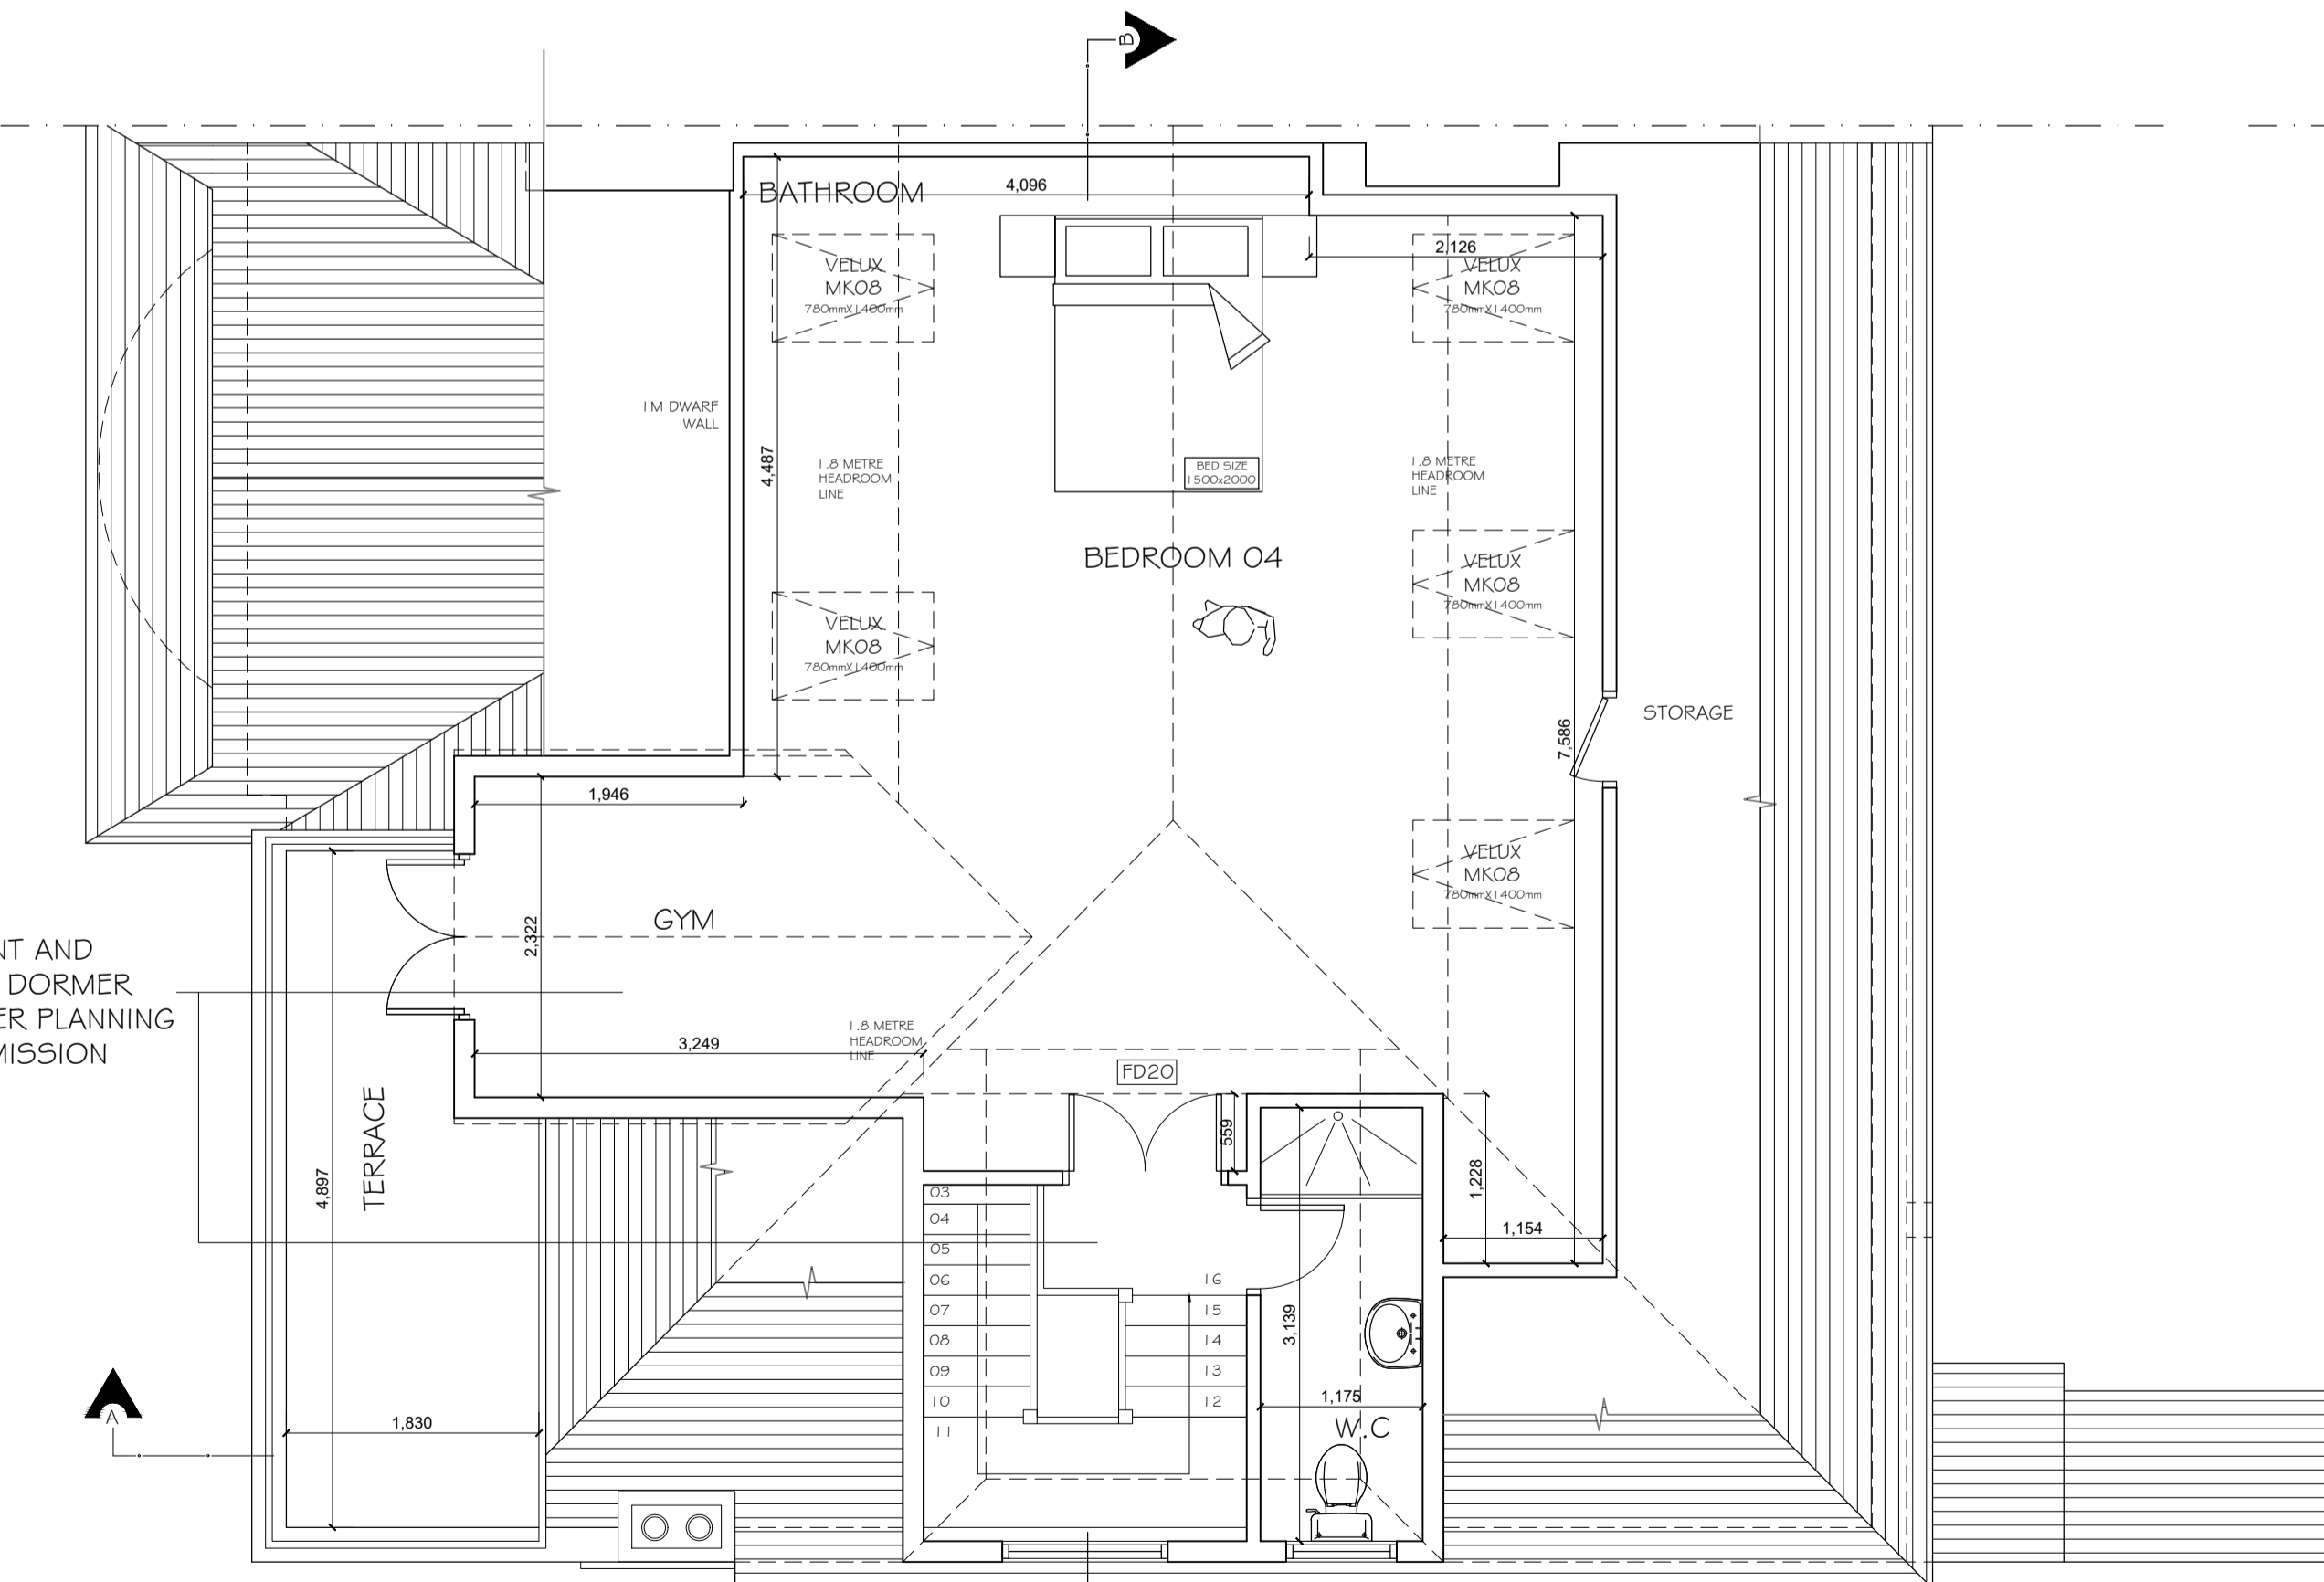

PROPOSED LOFT PLAN

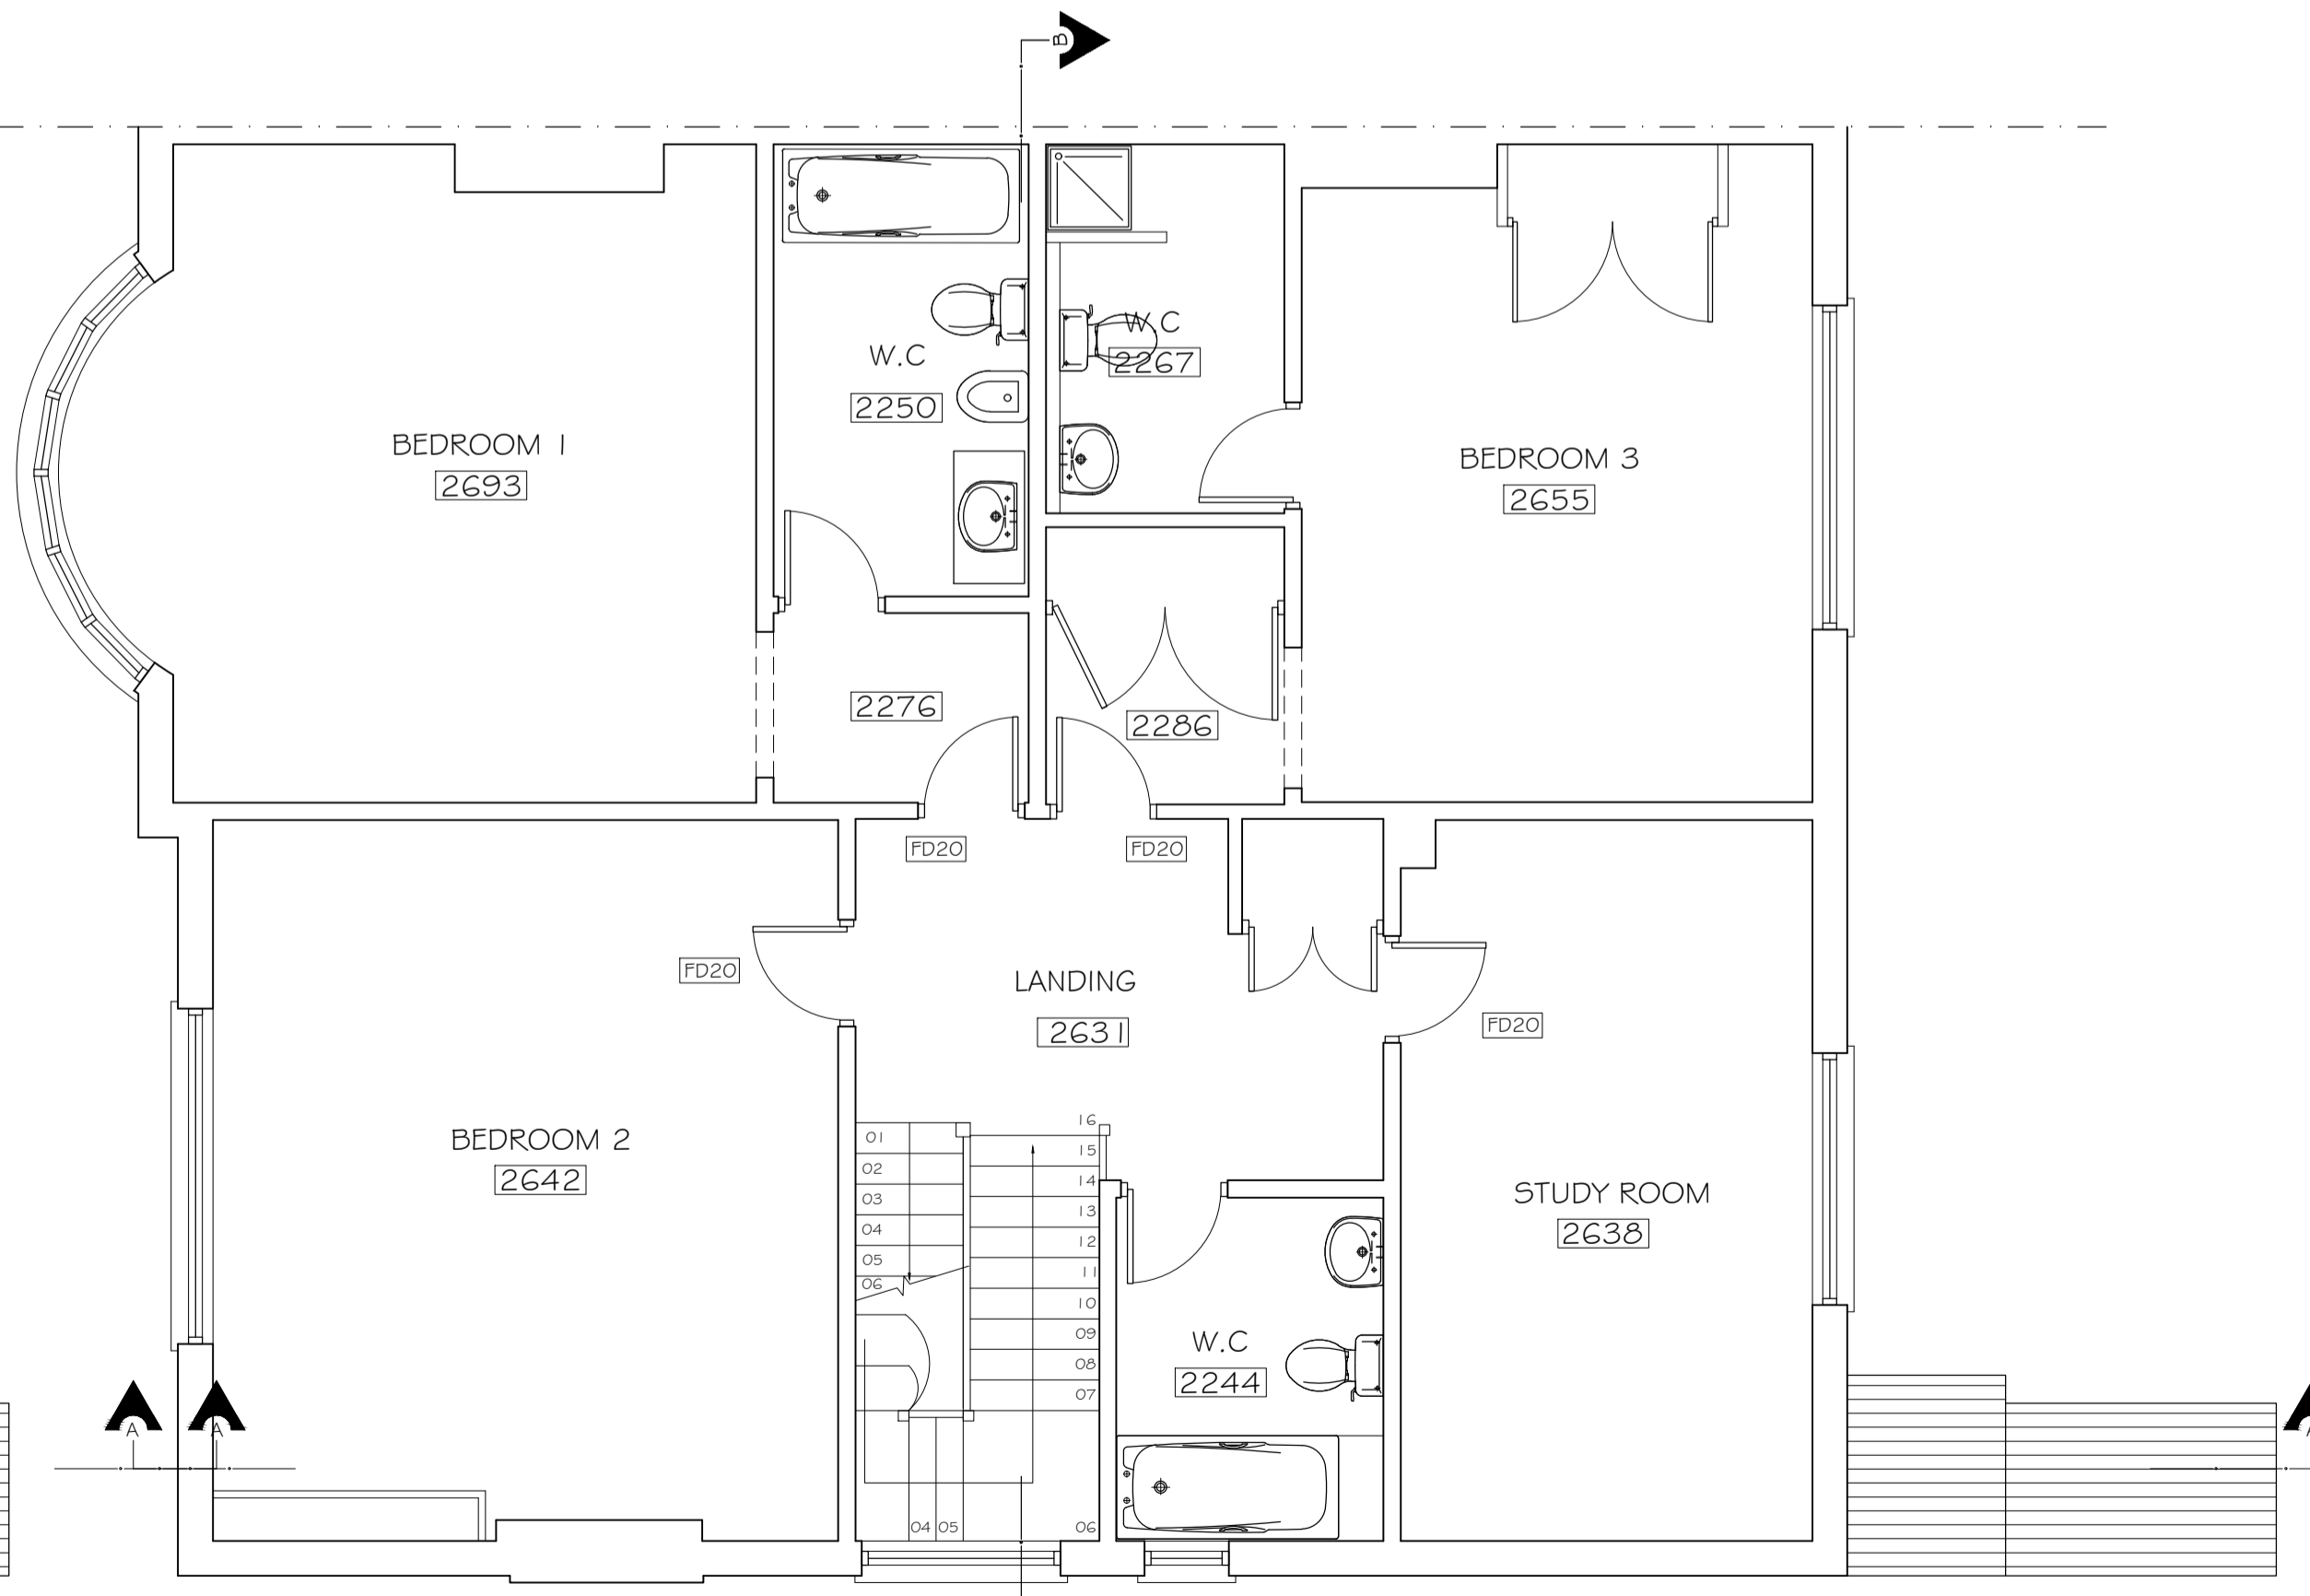

PROPOSED FIRST FLOOR PLAN

FRONT AND SIDE DORMER UNDER PLANNING PERMISSION

Copyright © Studio 136 Architects Ltd
This drawing which is the property of Studio 136 Architects Ltd is the subject of Intellectual Property Rights including copyright and design right and shall not be reproduced, copied, loaned or submitted to any other party without the written consent of Studio 136 Architects Ltd.

This drawing is not to be scaled. Only figured dimensions to be taken. Any discrepancies to be reported to the Studio 136 Architects prior to setting out or ordering of any materials.



Project
LOFT CONVERSION
60 MENELIK ROAD
LONDON
NW2 3RH

Client
XXXX
60 MENELIK ROAD
LONDON
NW2 3RH

Drawing Title
PROPOSED PLANS & SECTION

Scale	Drawn	Checked	Authorised
1:50 @ A1	SJS	-	-
	JANUARY 2017	-	-

Drawing Number	Rev
ST_A17_60 MEN_002	E