


THE COPYRIGHT DESIGN AND PATENTS ACT
THIS DRAWING IS THE COPYRIGHT OF
OUTPOST AND MUST NOT BE COPIED OR
REPRODUCED, IN WHOLE OR PART, BY ANY
METHOD WHATSOEVER, WITHOUT THE
PRIOR WRITTEN APPROVAL OF OUTPOST

NOTES

ALL SETTING OUT MUST BE CHECKED ON SITE
ALL LEVELS MUST BE CHECKED ON SITE
ALL DIMENSIONS MUST BE CHECKED ON SITE
DO NOT SCALE FROM THIS DRAWING
THIS DRAWING MUST NOT BE USED ON SITE
UNLESS ISSUED FOR CONSTRUCTION

2c BRIARDALE GARDENS

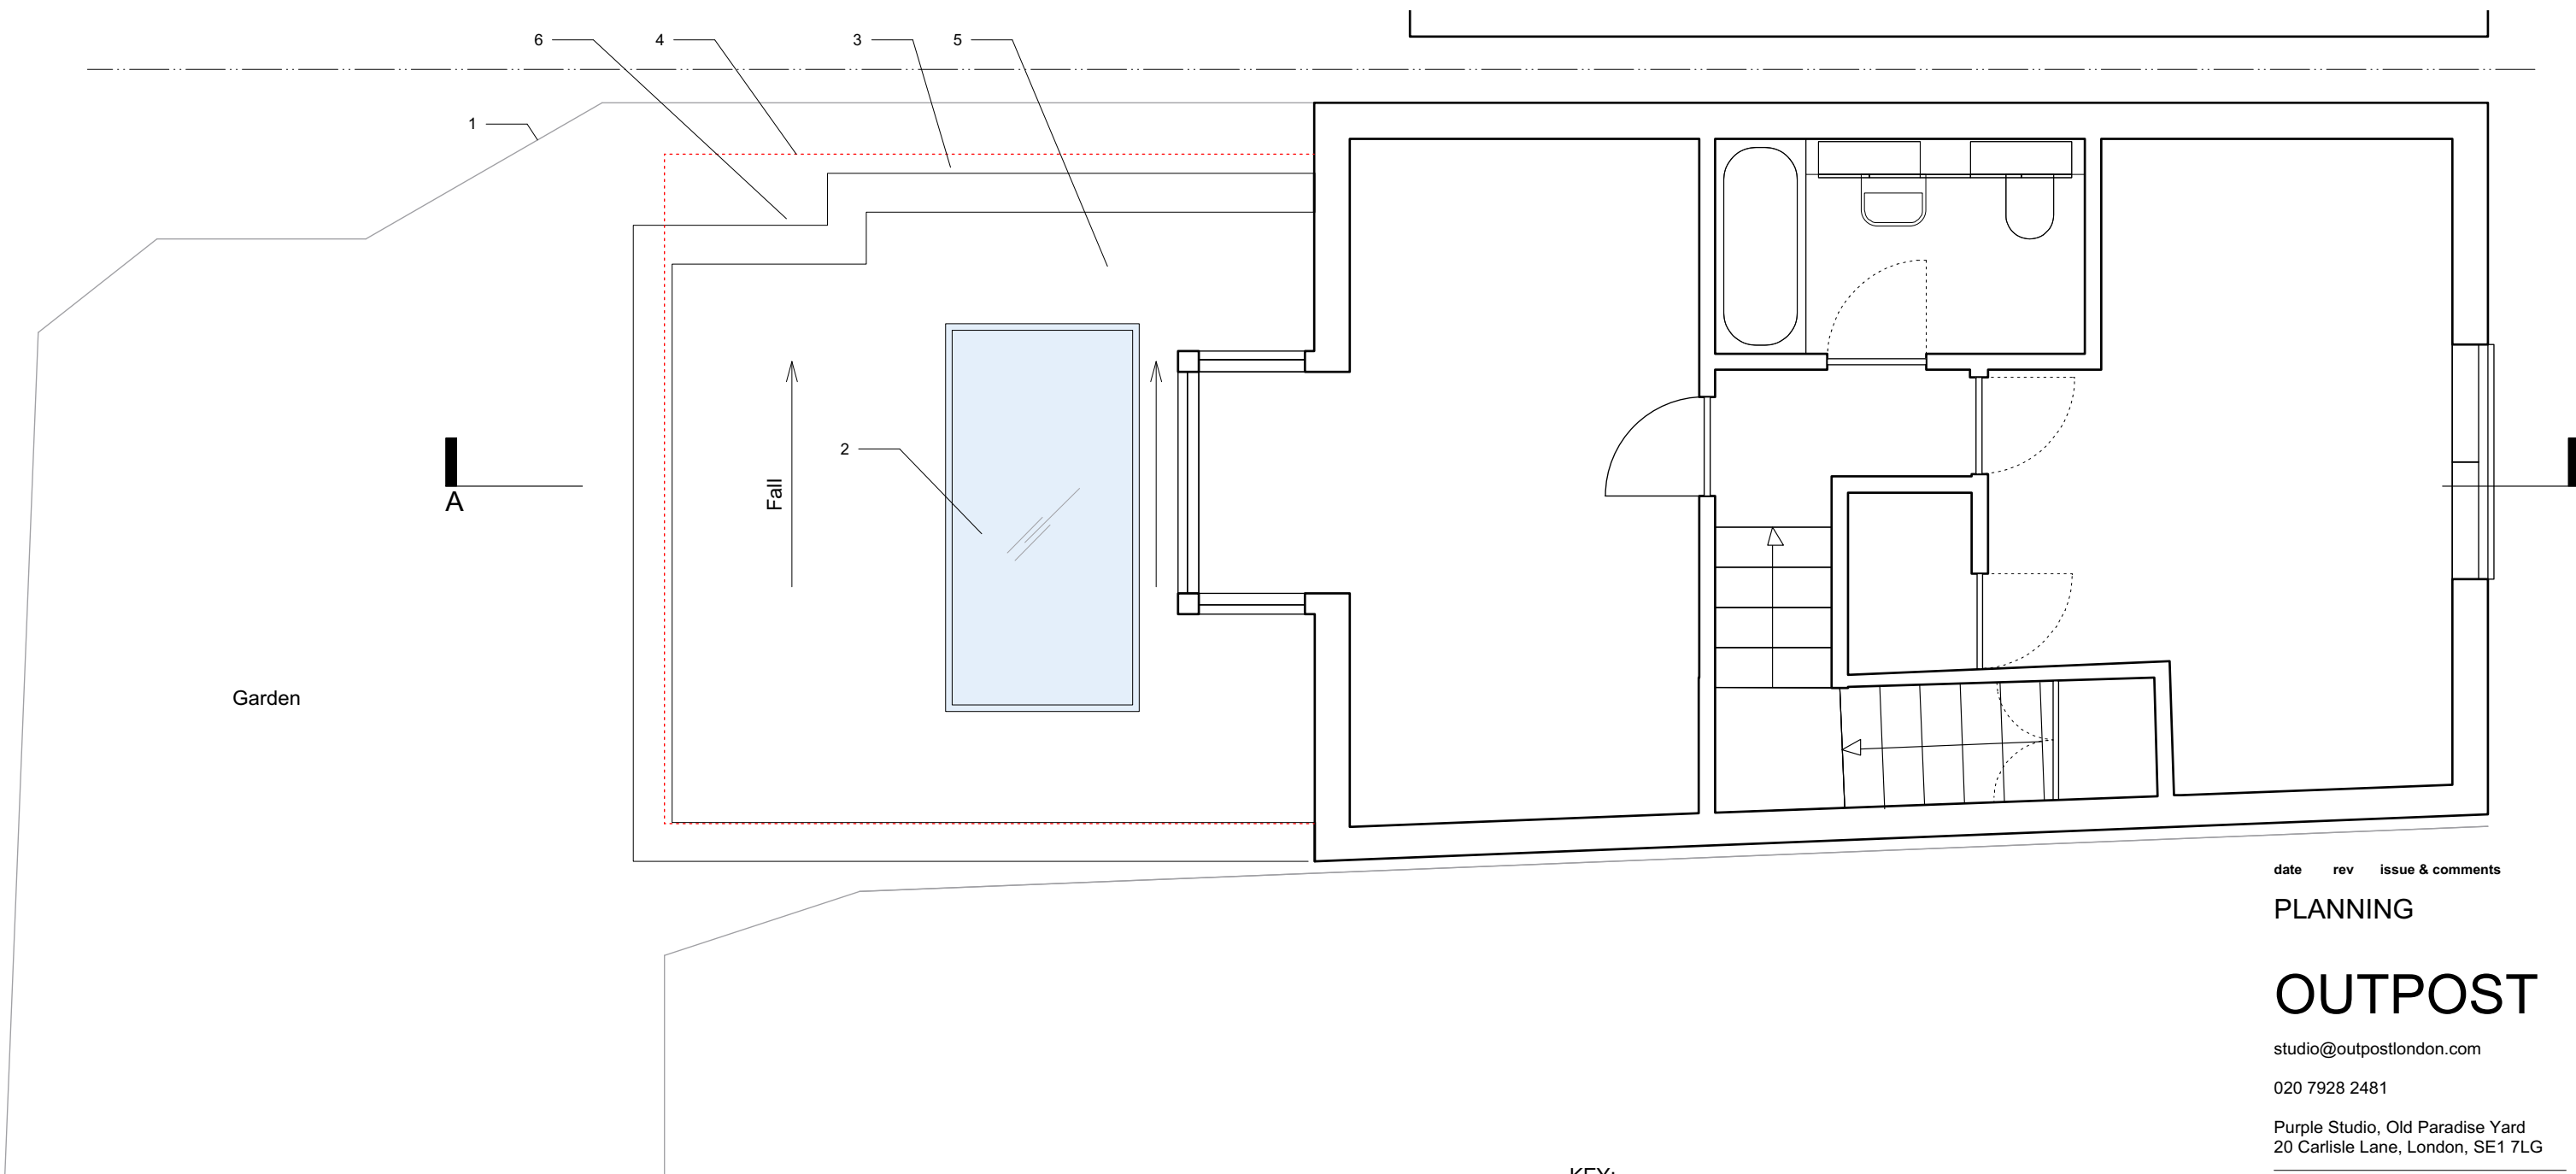

date rev issue & comments

PLANNING

OUTPOST

studio@outpostlondon.com

020 7928 2481

Purple Studio, Old Paradise Yard
20 Carlisle Lane, London, SE1 7LG

Project Title:

**027_2B BRIARDALE
GARDENS, NW3 7PP**

Drawing Title:

**As Proposed
First Floor Plan**

Scale: 1:50@A3

Date: 25.01.17

Revision:

Drawing No.:

(GA)_110

KEY:

- 1. Timber fence
- 2. Flat rooflight
- 3. Aluminium parapet capping
- 4. Red line denotes footprint of existing conservatory
- 5. Membrane flat roof
- 6. Step back in wall line as required by property deeds

1 Proposed Roof Plan
Scale: 1:50

