


THE COPYRIGHT DESIGN AND PATENTS ACT  
THIS DRAWING IS THE COPYRIGHT OF OUPOST  
AND MUST NOT BE COPIED OR REPRODUCED, IN  
WHOLE OR PART, BY ANY METHOD  
WHATSOEVER, WITHOUT THE PRIOR WRITTEN  
APPROVAL OF OUTPOST

NOTES

ALL SETTING OUT MUST BE CHECKED ON SITE ALL  
LEVELS MUST BE CHECKED ON SITE  
ALL DIMENSIONS MUST BE CHECKED ON SITE  
DO NOT SCALE FROM THIS DRAWING  
THIS DRAWING MUST NOT BE USED ON SITE  
UNLESS ISSUED FOR CONSTRUCTION

2c BRIARDALE GARDENS

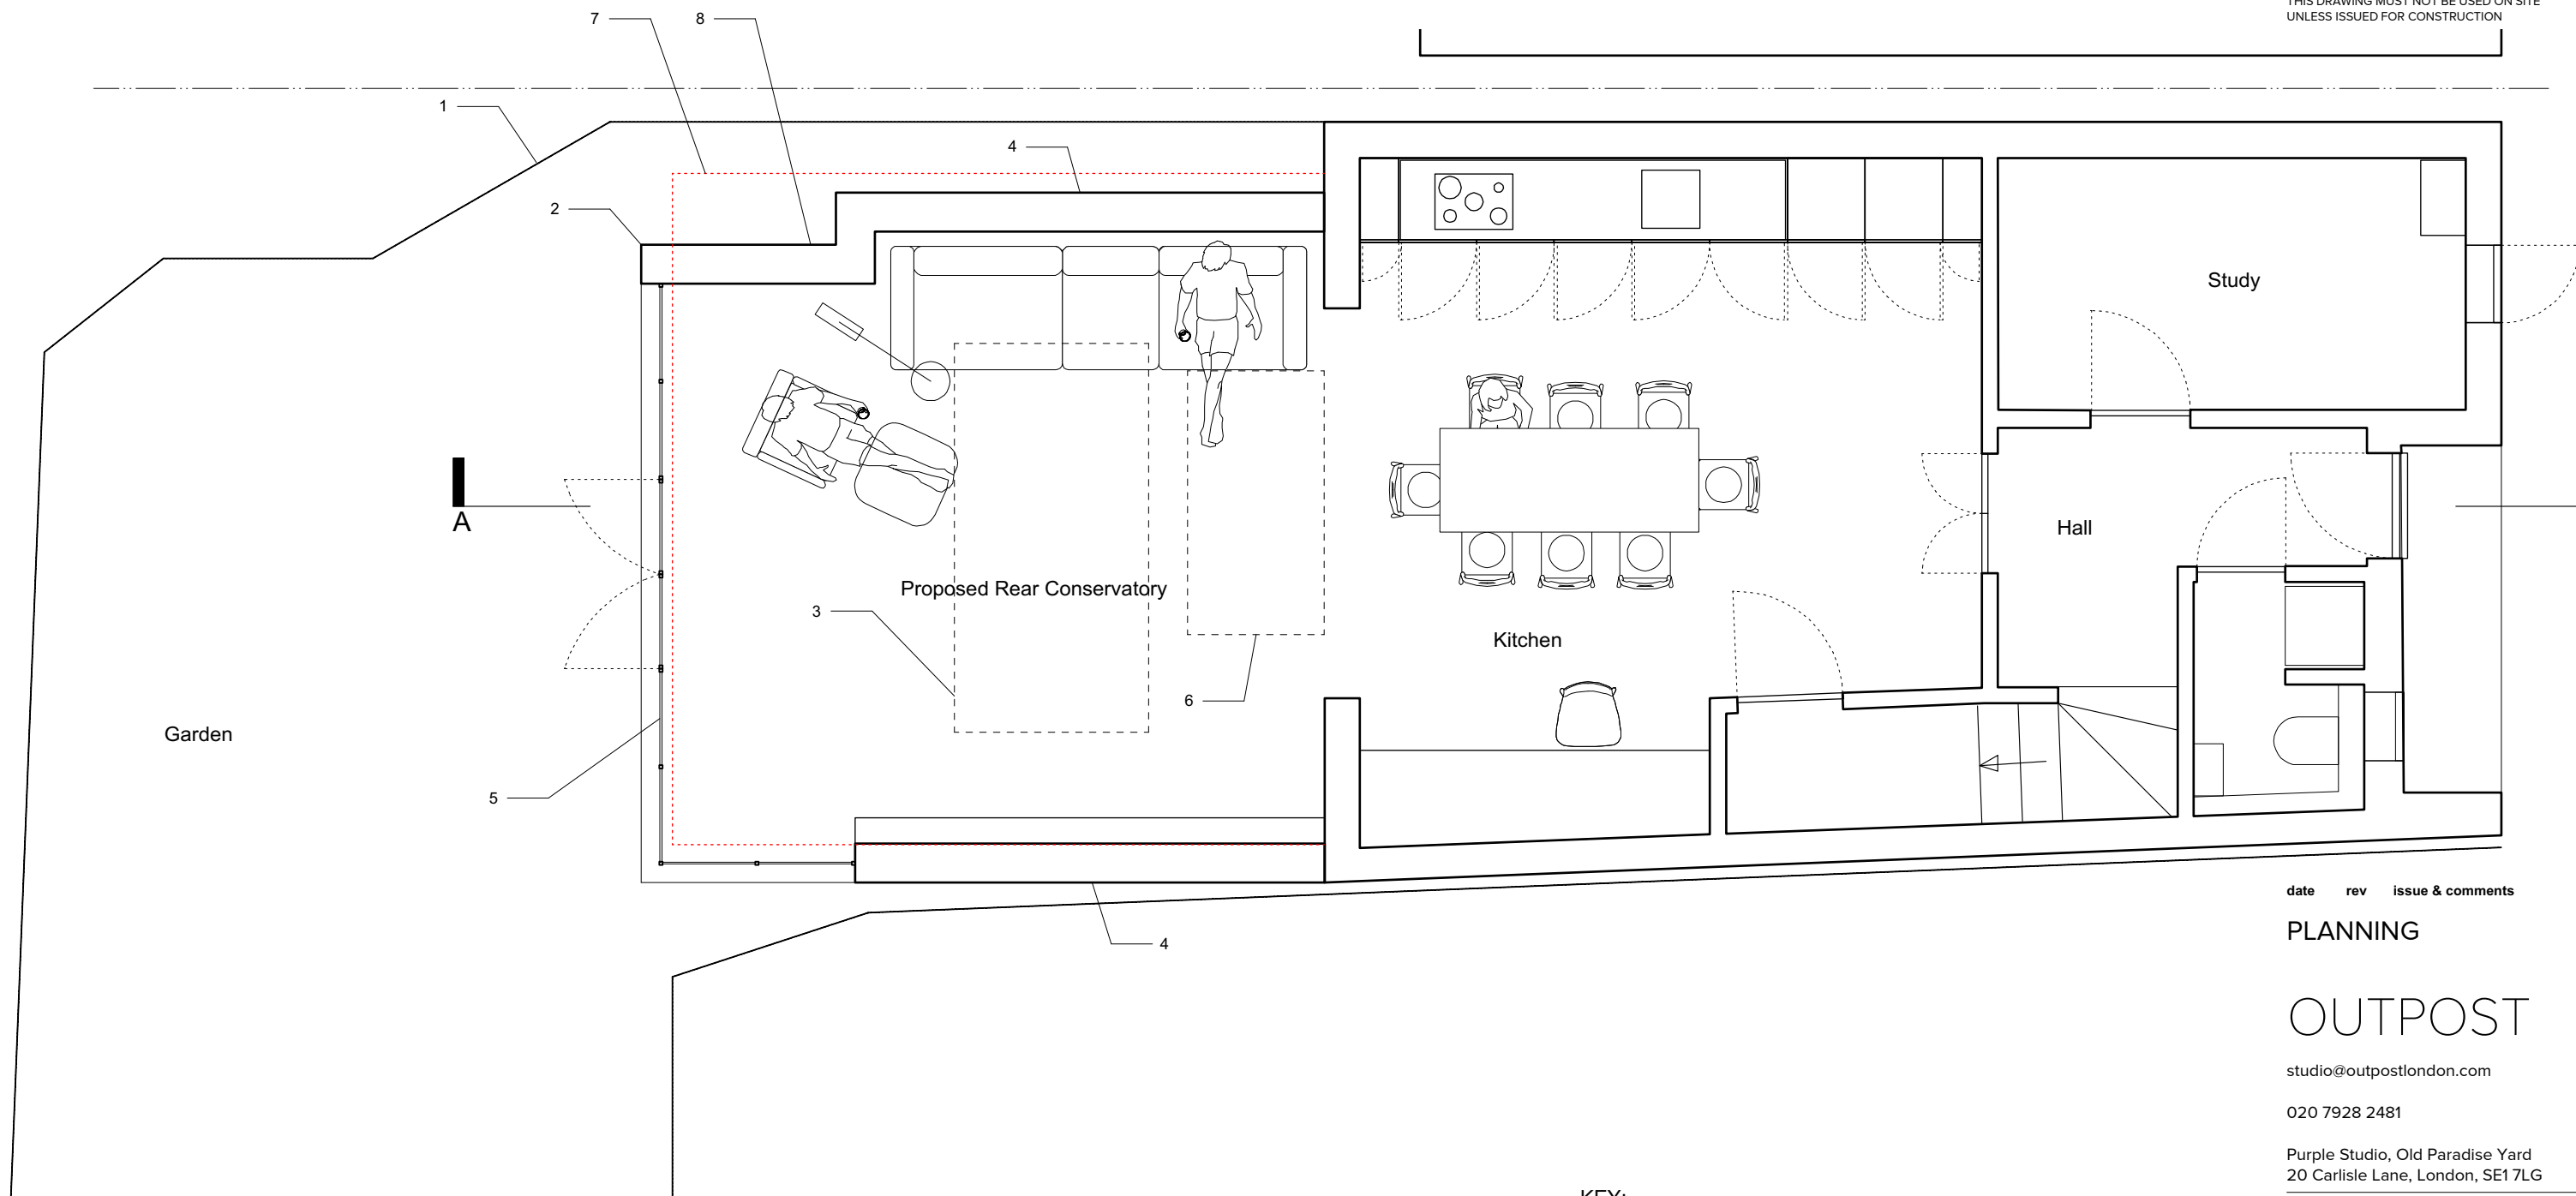

date rev issue & comments

PLANNING

OUTPOST

studio@outpostlondon.com

020 7928 2481

Purple Studio, Old Paradise Yard  
20 Carlisle Lane, London, SE1 7LG

Project Title:

**027\_2B BRIARDALE  
GARDENS, NW3 7PP**

Drawing Title:

**As Proposed  
Ground Floor Plan**

Scale: 1:50@A3

Date: 25.01.17


Revision:

Drawing No.:

(GA)-100

KEY:

1. Timber fence
2. New line of proposed extension
3. Rooflight above
4. Timber cladding
5. Steel frame Crittal glazing and patio doors
6. Existing projection of first floor study window above
7. Red line denotes footprint of existing conservatory
8. Step back in wall line as required by property deeds

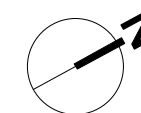

**1** Proposed Ground Floor Plan  
Scale: 1:50