




FRONT ELEVATION
(1:50)

AS EXISTING ELEVATIONS

REAR ELEVATION
(1:50)

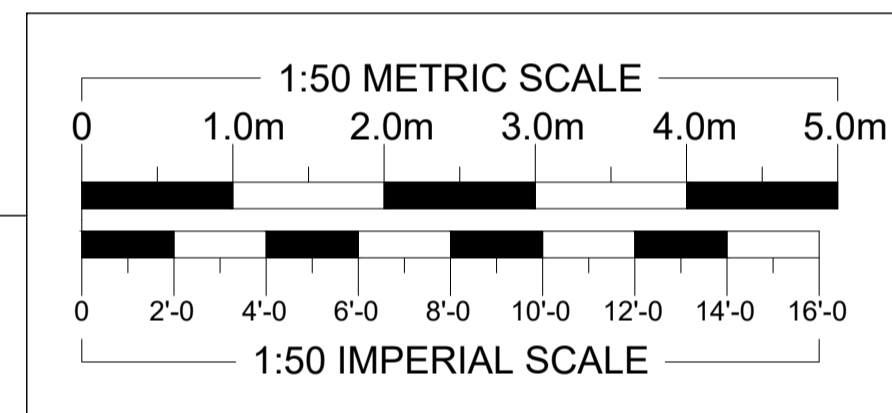


FRONT ELEVATION
(1:50)

AS PROPOSED ELEVATIONS

REAR ELEVATION
(1:50)

Windows to be white painted timber sliding sashes to match existing (with one fixed timber window unit to rear). Double glazing units to be in 4mm glass with 8mm argon gas filled gap.

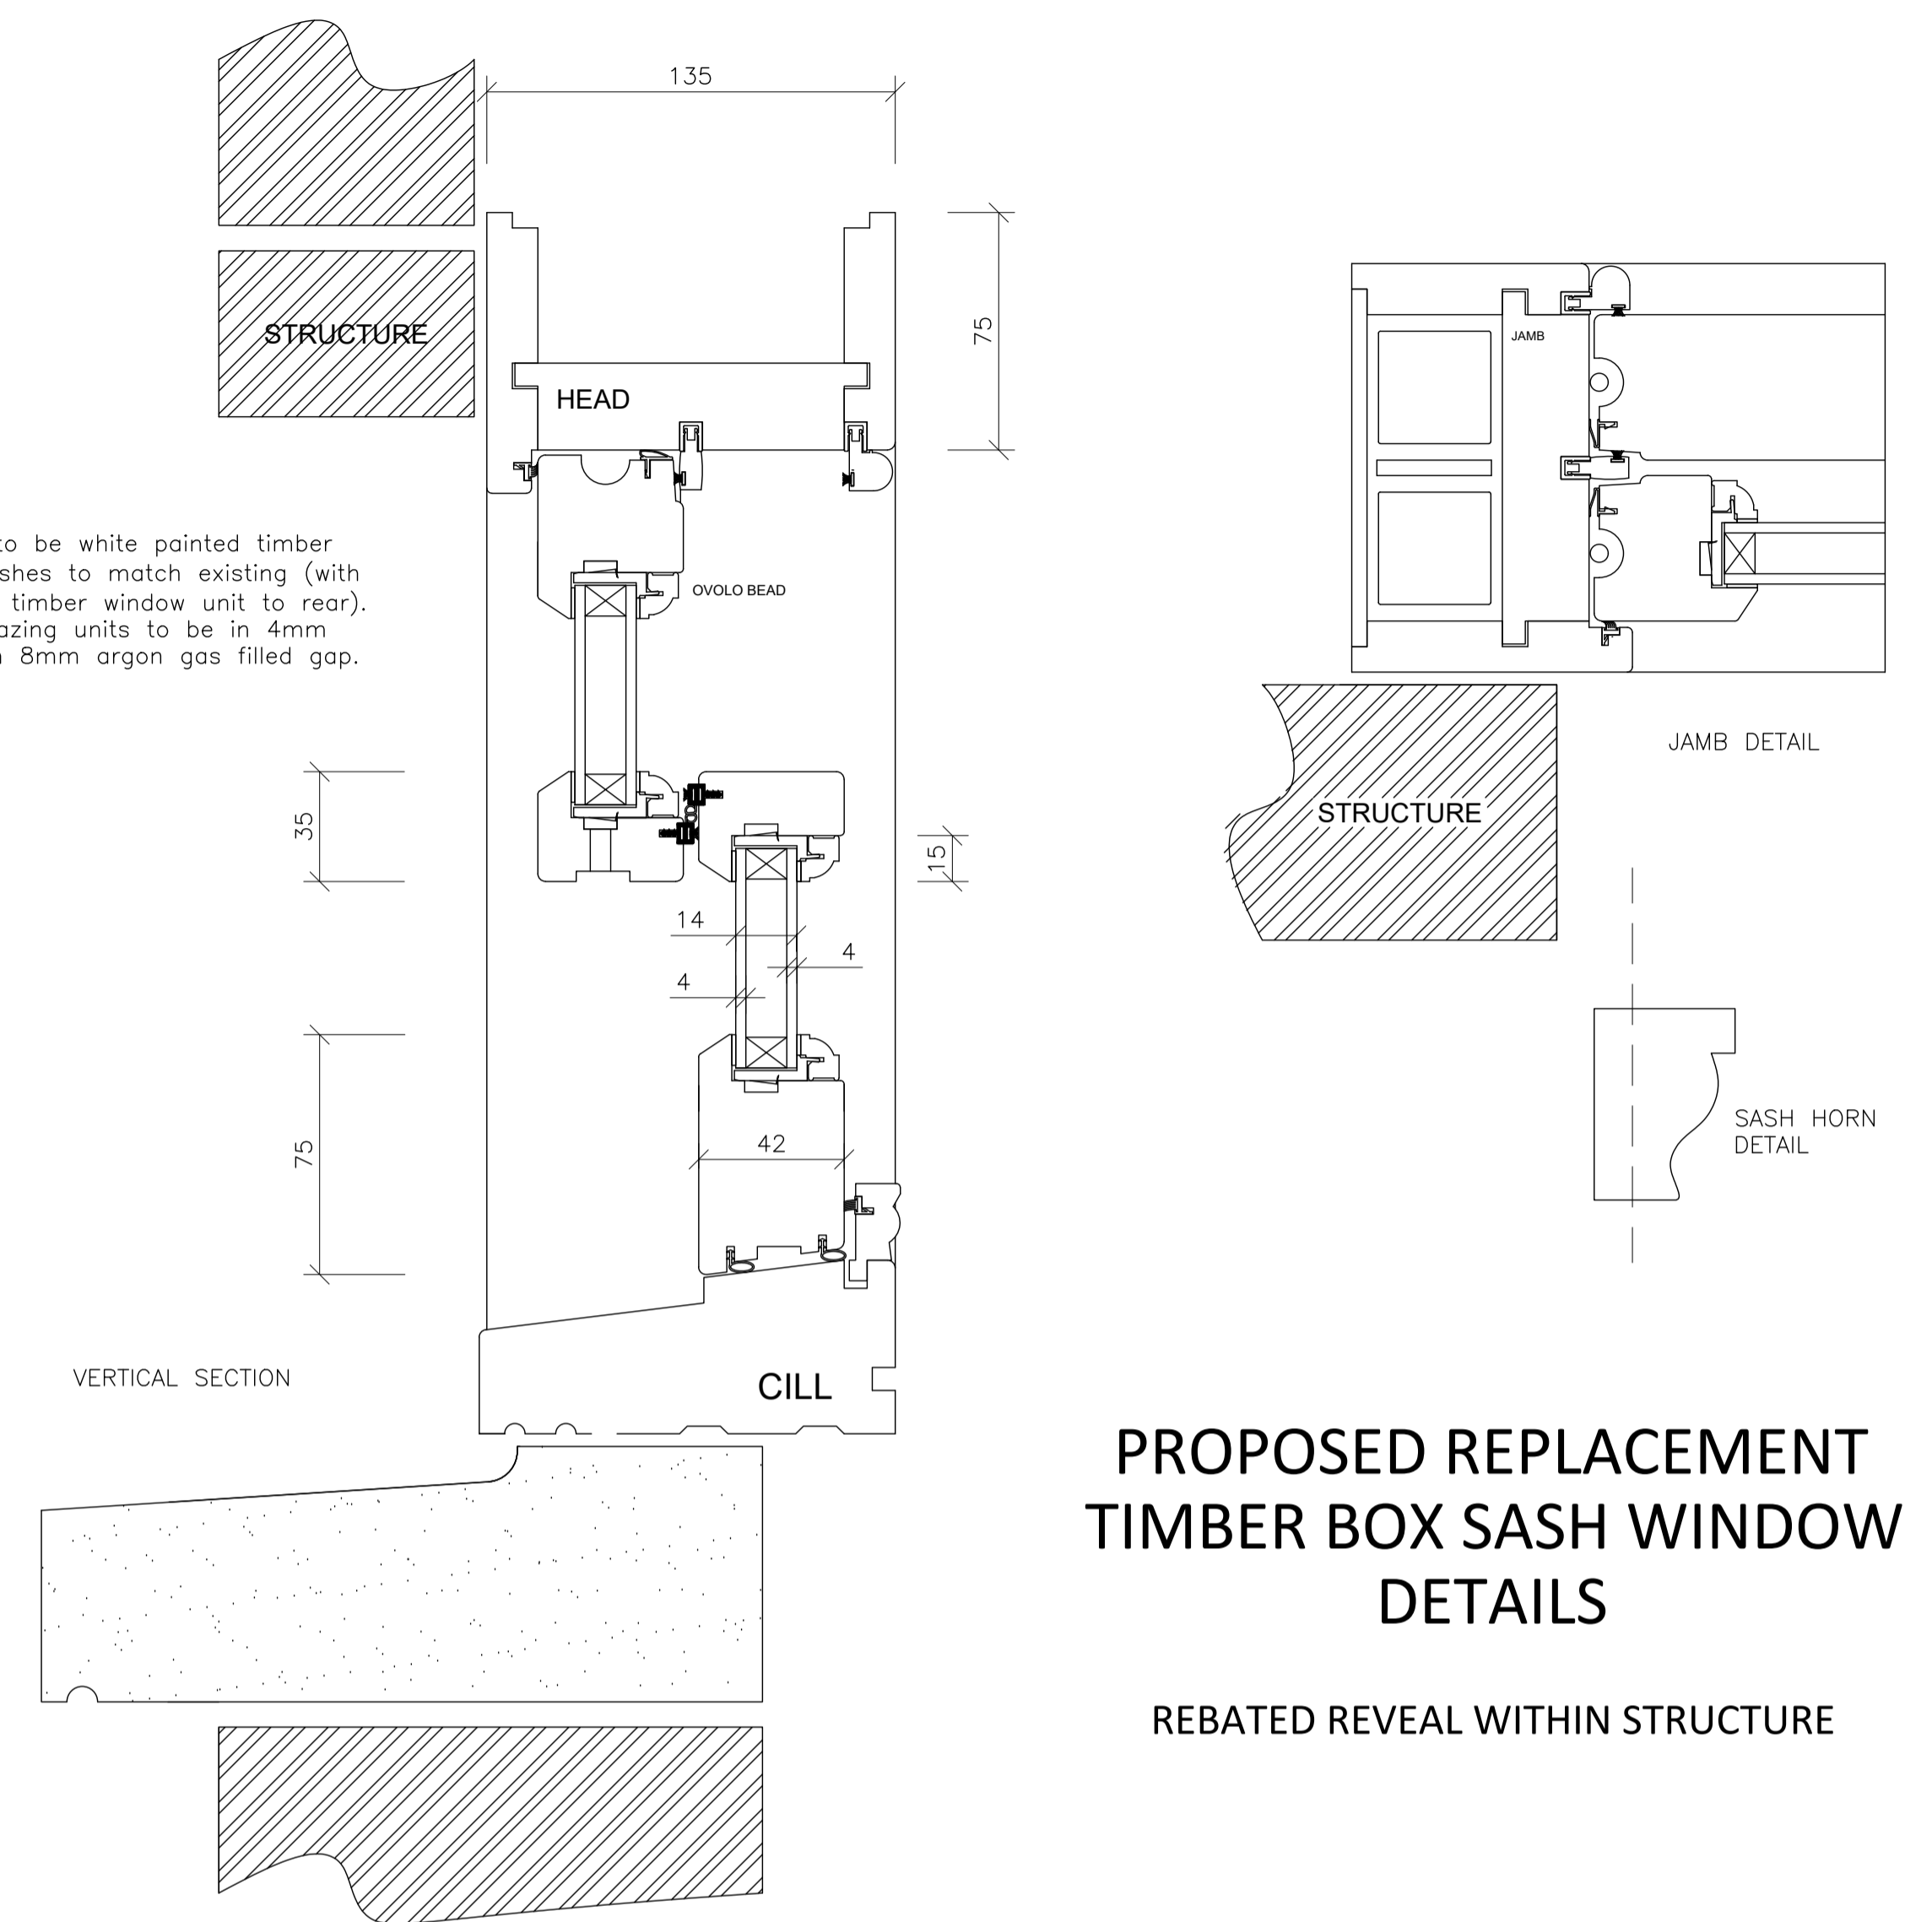

PROPOSED REPLACEMENT
TIMBER BOX SASH WINDOW
DETAILS

REBATED REVEAL WITHIN STRUCTURE

REVISIONS DATE

ARTHUR J. FERRYMAN & ASSOCIATES

ARCHITECTURAL CONSULTANTS • SURVEYORS
128 HIGH STREET • BUSHEY • HERTS • WD23 3DE
Tel: 020 8950 0508 Email: office@aferryman.co.uk

TITLE
PROPOSED WINDOW
REPLACEMENT WORKS

ADDRESS
1B WINSCOMBE STREET
LONDON
N19 5DG

CLIENT
MR J ASHMAN

SCALE AS SHOWN @A1 DRAWN DATE 02/17

DRAWING 217013/01 REV.