



existing side elevation scale 1:50



existing shopfront section scale 1:50

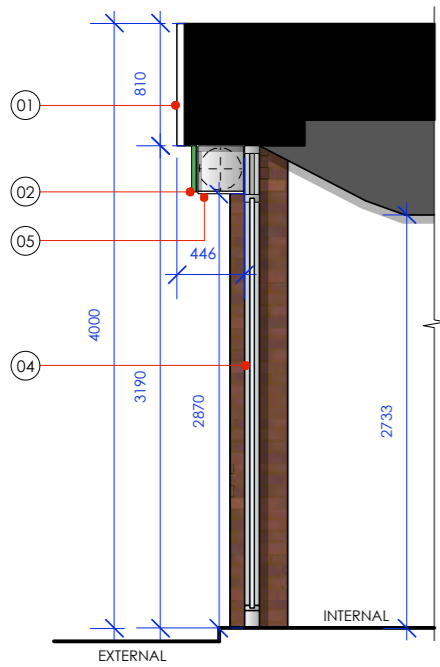

existing photographs

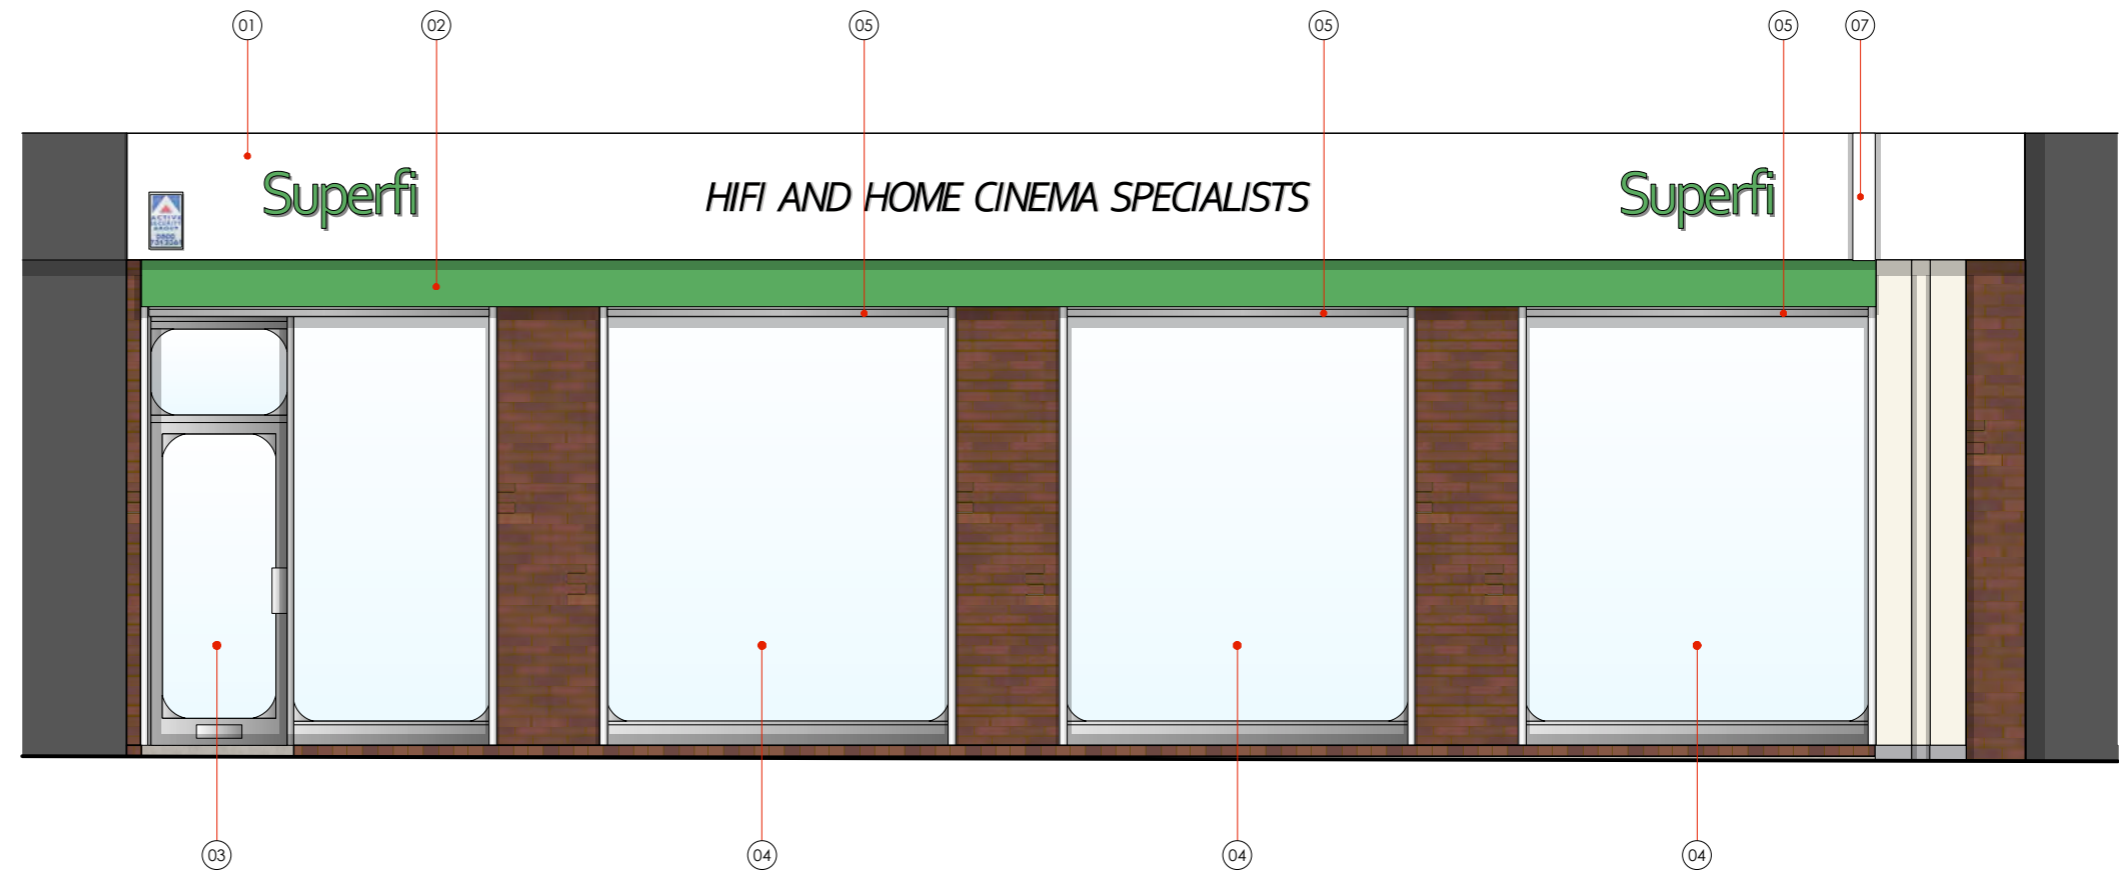

existing shopfront elevation scale 1:50


EXISTING NOTES:

01	EXISTING OVER FASCIA PANEL top fascia panel.	03	EXISTING MAIN ENTRANCE DOOR metal framed glass door.	05	EXISTING WINDOW SHUTTERS landlords top fascia panel paint finished metal.	07	EXISTING PROJECTION SIGN Imbossed letters in metal projection sign, internally illuminated.
02	EXISTING OVER FASCIA PANEL bottom fascia panel.	04	EXISTING SHOPFRONT WINDOWS metal framed windows.	06	EXISTING FIRE EXIT DOOR back entrance door.		

CLIENT
★ PRET A MANGER ★

PROJECT
Mornington Crescent
2-4 Camden High Street London NW1 0JH

DRAWING No.
TD16/PM70/P02.1

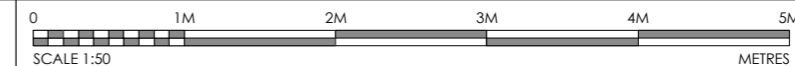

TITLE
existing shopfront

REVISION DATE SCALE @ A3
. 08.02.17 1:50

REVISIONS

All dimensions to be confirmed on site by Contractor. Structural works to be confirmed by Structural Engineer. All elements to comply with statutory requirements.

Copyright Tanner Design Limited
2b/4b Gosport Street Lyngton Hampshire S041 9BE
tel. 01590 689609 email. studio@tannerdesign.co.uk
www.tannerdesign.co.uk

Tannerdesign