





EXISTING FRONT ELEVATION

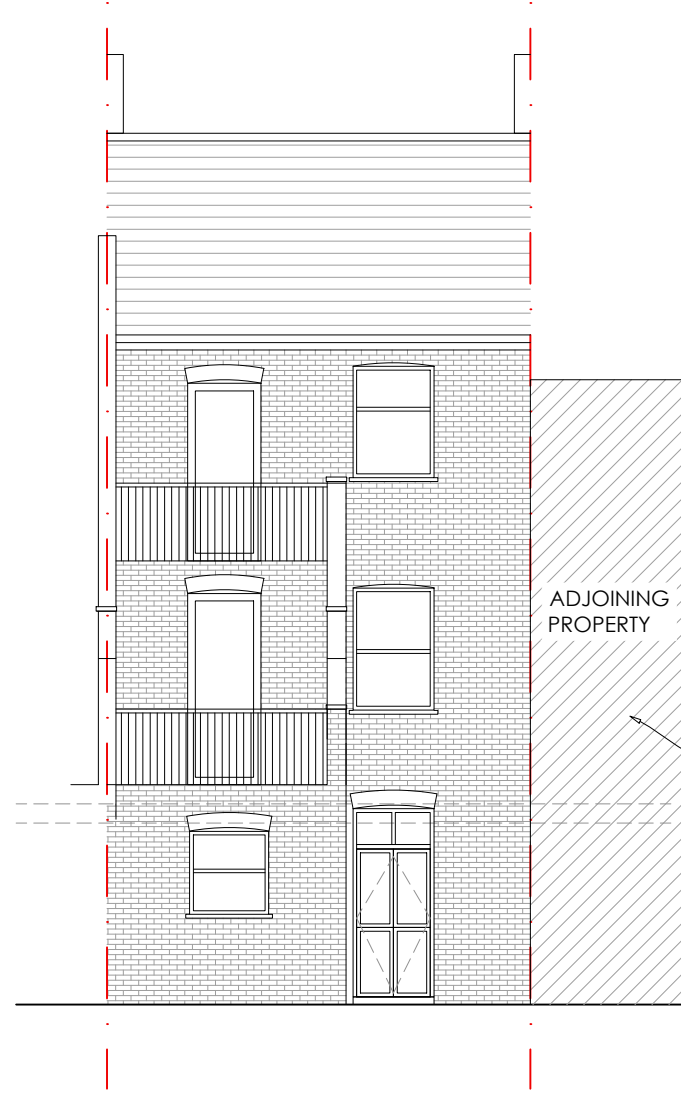


EXISTING REAR ELEVATION

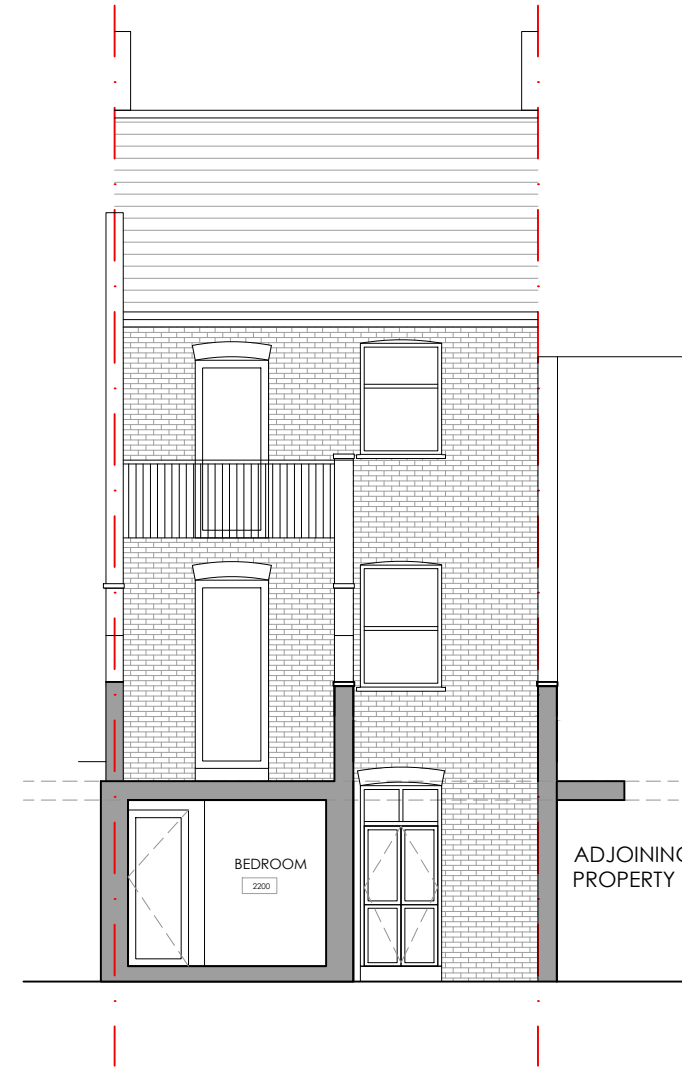


PROPOSED SECTION AA



REAR ELEVATION PHOTO

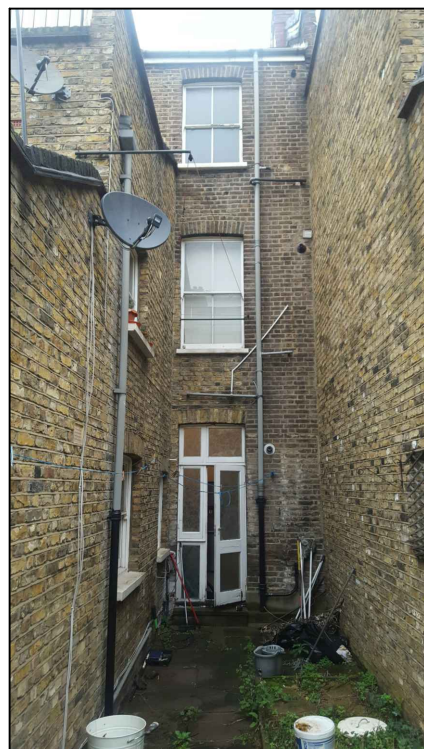

REAR ELEVATION PHOTO

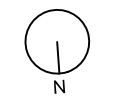

Planning Application



Client

62a Gascony Avenue,
NW6 4NE

SIDE EXTENSION

Existing elevations and
section A

Drawn: 01
Scale: 1:100 @ A3
Date: Mar /17

E102

This drawing is copyright © 2014.
1. This proposal is based on survey carried out
2. The proposal is subject to all statutory approvals.
3. The proposal must not be used for any other purpose
other than stated above.