



0 1 2 3

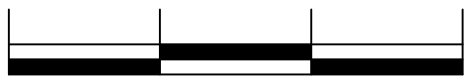

SCALE BAR (METRES)

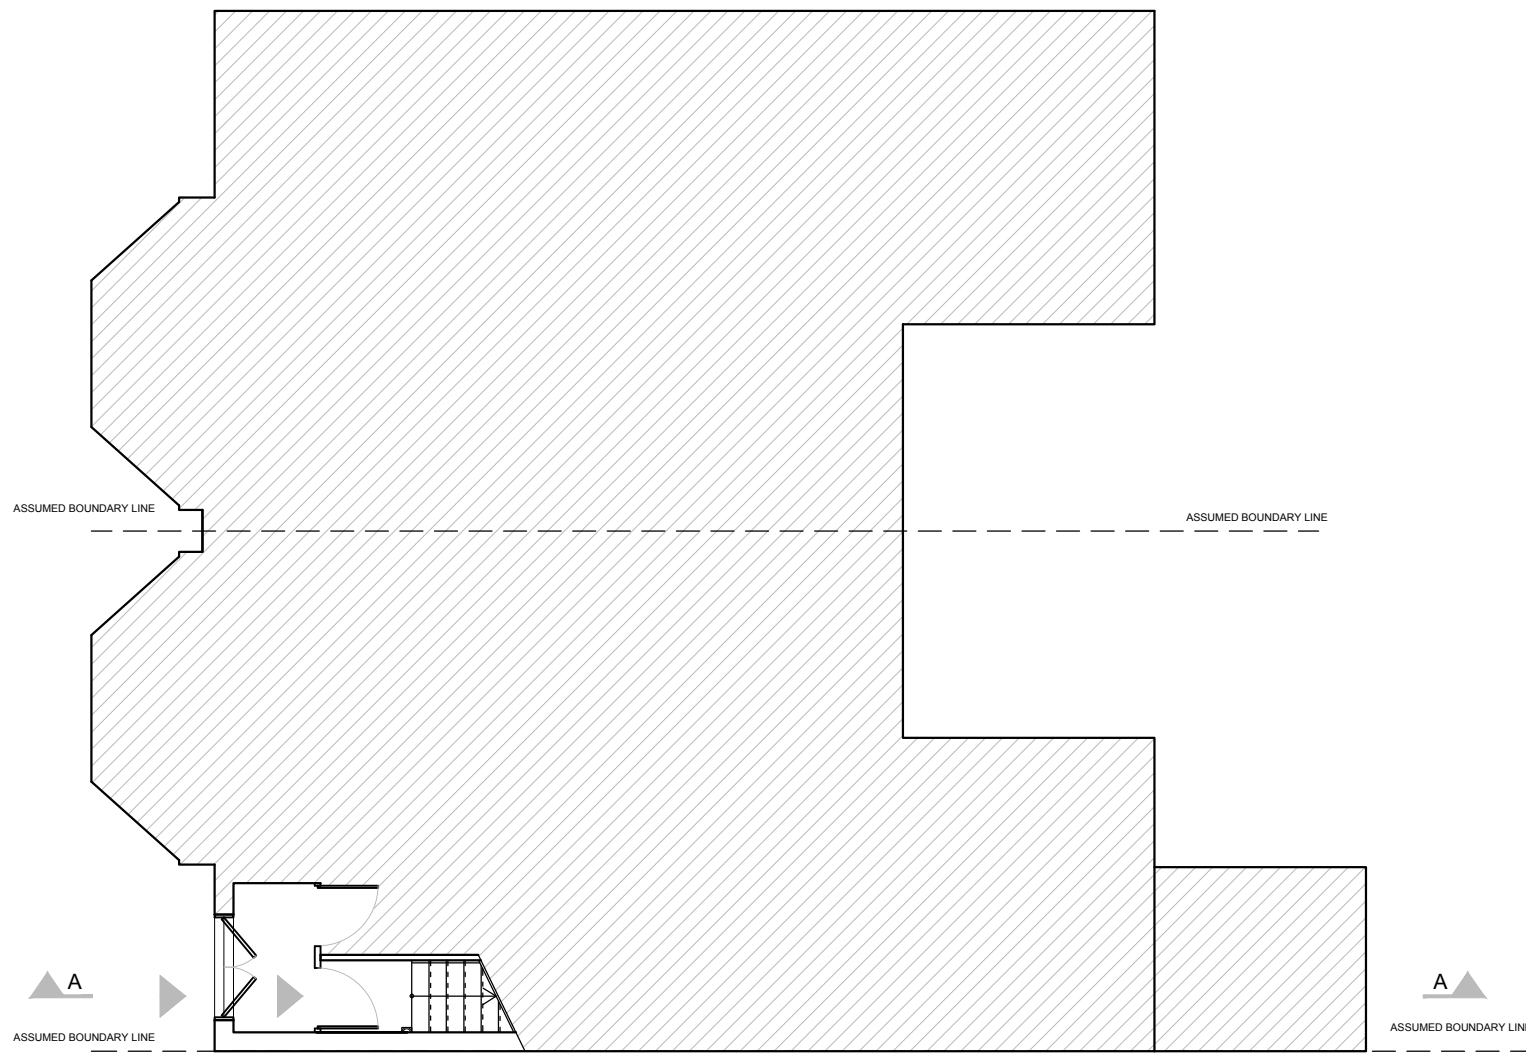

02 EXISTING GROUND FLOOR PLAN
A-(10)-011 1:50 @ A1, 1:100 @ A3

PROJECT NAME: 0782
CLIENT/PROJECT: 209 Fordwych Road, London NW2 3NH


NOTES:
All dimensions in millimetres.
All dimensions and levels are to be checked on site by the main contractor prior to commencing excavation works. Any discrepancy is to be reported back to the designer for instruction.
This drawing is the property of VORBILD ARCHITECTURE LIMITED and may not be reproduced or disclosed to a third party in any form without written permission.




CONSTRUCTION: _____
INSTALLATIONS: _____
INSTALLATIONS: _____
SHEET TITLE: EXISTING GROUND FLOOR PLAN

DRAWING STATUS: FOR PLANNING
JOB NUMBER: 0782
DRAWN BY: SW/MS
SIGNATURE: _____
DRAWING No: A-(10)-011
APPROVED: MS
SIGNATURE: _____
SCALE: 1:100
DATE: 10.03.2017
Rev. No.: _____

0 1 2 3

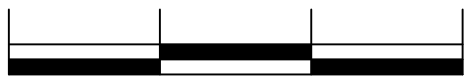

SCALE BAR (METRES)

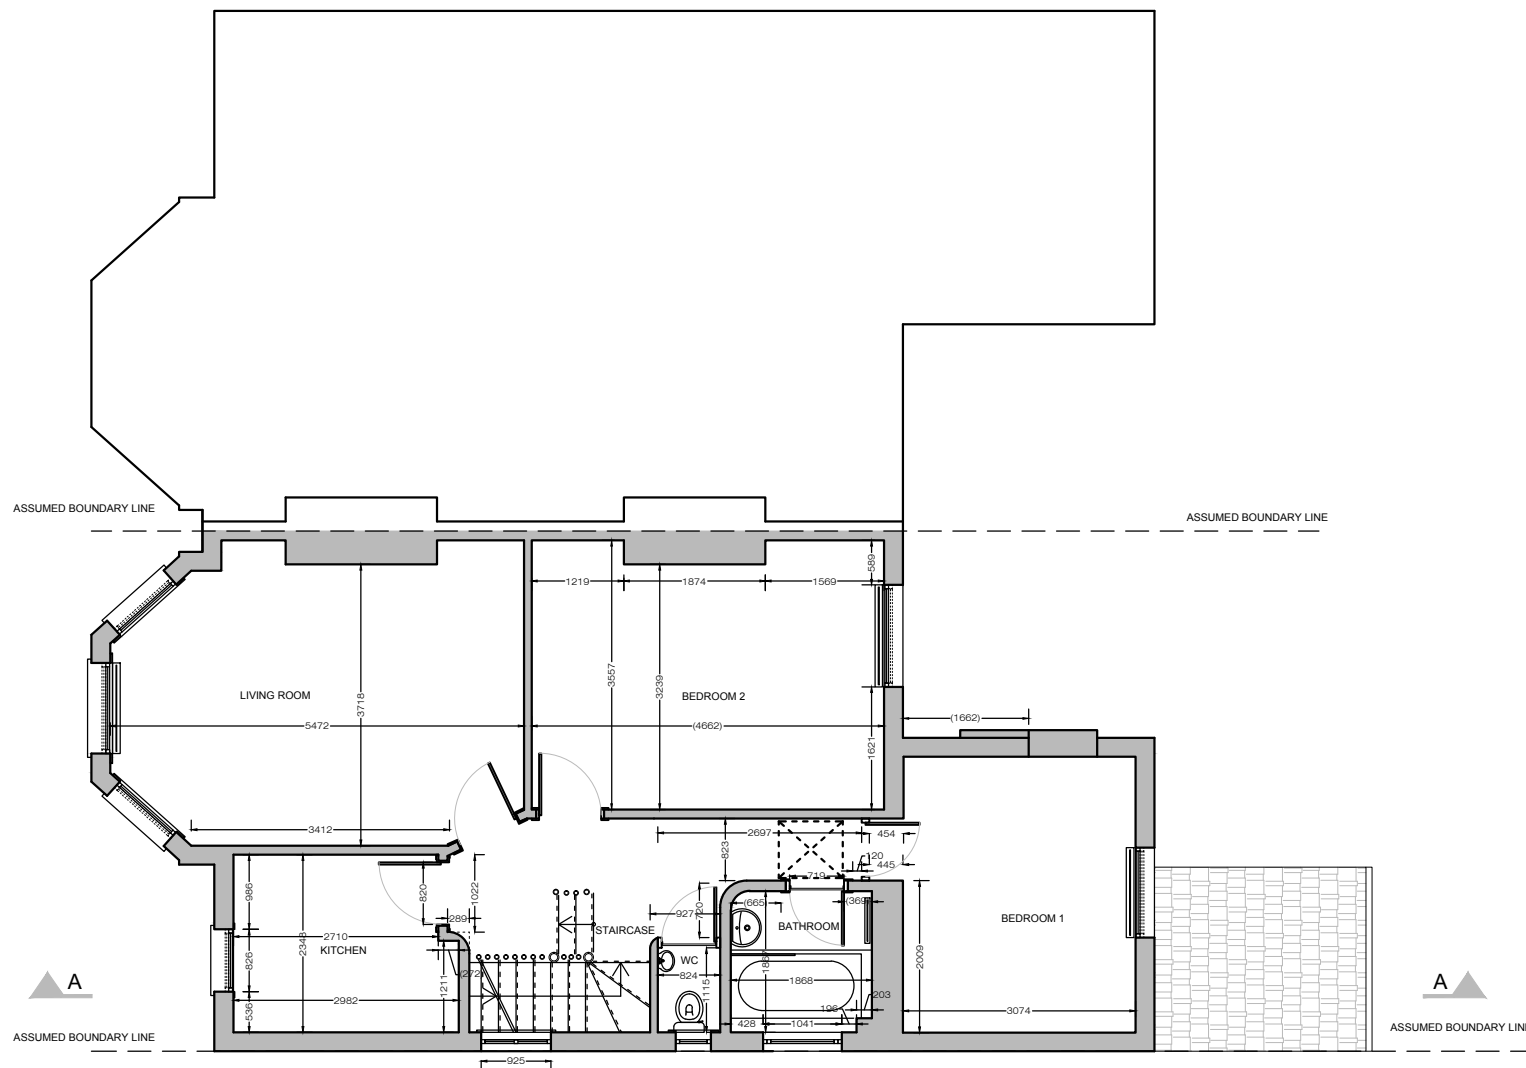

03 EXISTING FIRST FLOOR PLAN
A-(10)-012 1:50 @ A1, 1:100 @ A3

PROJECT NAME: 0782
CLIENT/PROJECT: 209 Fordwych Road, London NW2 3NH

NOTES:
All dimensions in millimetres.
All dimensions and levels are to be checked on site by the main contractor prior to commencing excavation works. Any discrepancy is to be reported back to the designer for instruction.
This drawing is the property of VORBILD ARCHITECTURE LIMITED and may not be reproduced or disclosed to a third party in any form without written permission.




CONSTRUCTION: _____
INSTALLATIONS: _____
INSTALLATIONS: _____
SHEET TITLE: EXISTING FIRST FLOOR PLAN

DRAWING STATUS: FOR PLANNING
JOB NUMBER: 0782
DRAWN BY: SW/MS
SIGNATURE: _____
DRAWING No: A-(10)-012
APPROVED: MS
SIGNATURE: _____
SCALE: 1:100
DATE: 10.03.2017
Rev. No.: _____

0 1 2 3



SCALE BAR (METRES)

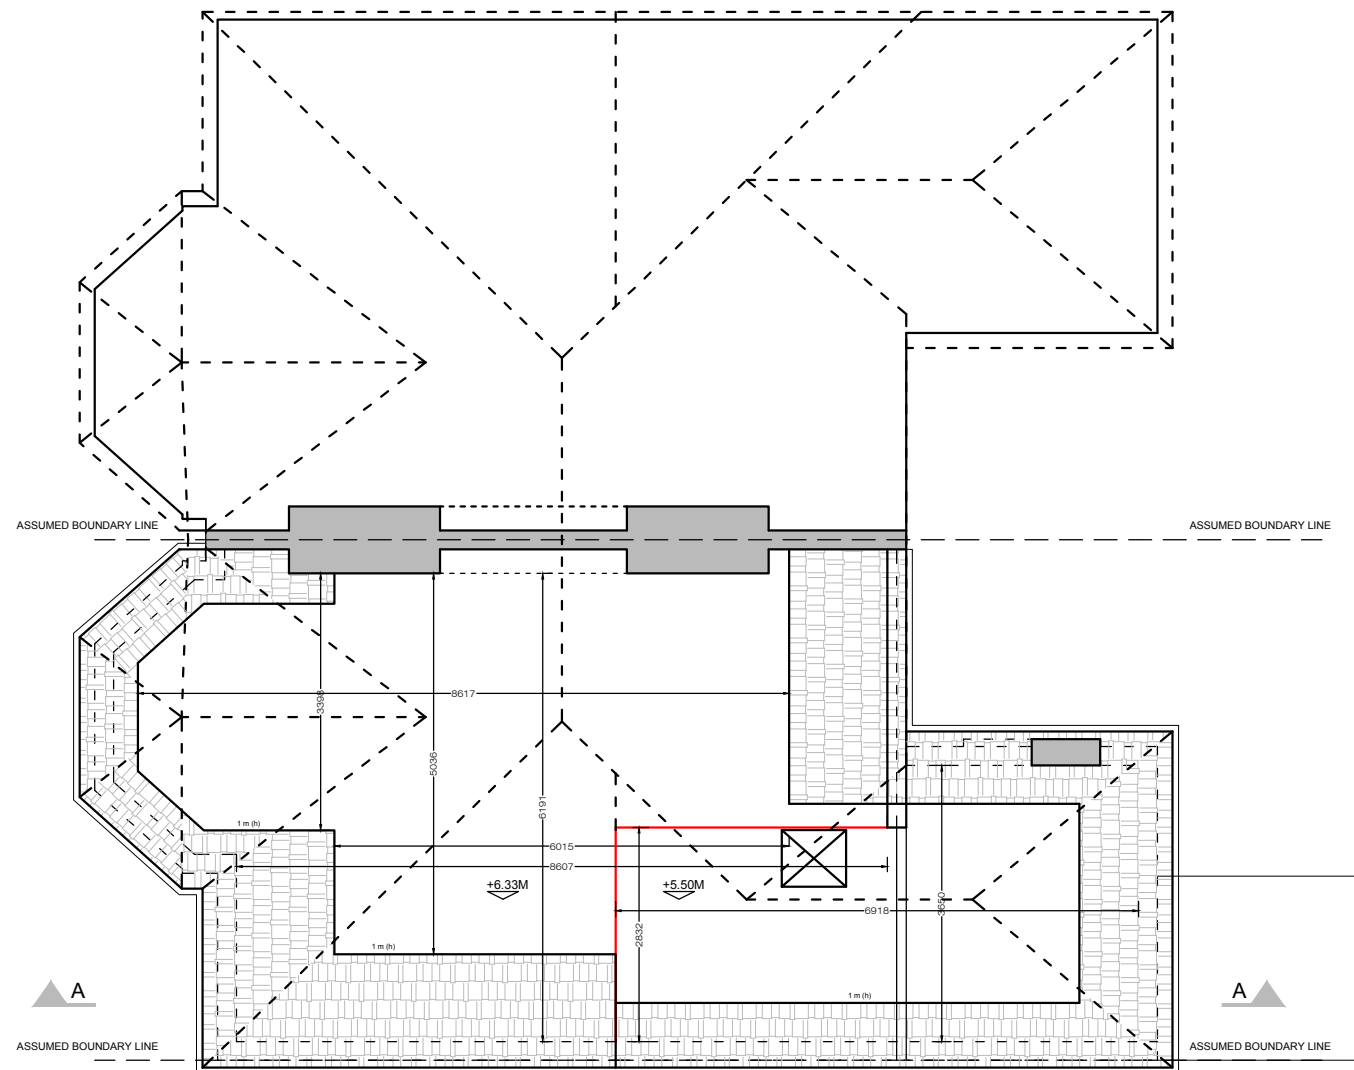

04 EXISTING LOFT FLOOR PLAN
 A-(10)-013 1:50 @ A1, 1:100 @ A3

PROJECT NAME: 0782 CLIENT/PROJECT: 209 Fordwych Road, London NW2 3NH

NOTES:
 All dimensions in millimetres.
 All dimensions and levels are to be checked on site by the main contractor prior to commencing excavation works. Any discrepancy is to be reported back to the designer for instruction.
 This drawing is the property of VORBILD ARCHITECTURE LIMITED and may not be reproduced or disclosed to a third party in any form without written permission.




CONSTRUCTION: _____ SHEET TITLE: EXISTING LOFT FLOOR PLAN
 INSTALLATIONS: _____
 INSTALLATIONS: _____

DRAWING STATUS: FOR PLANNING JOB NUMBER: 0782
 DRAWN BY: SW/MS SIGNATURE: _____ DRAWING No: A-(10)-013
 APPROVED: MS SIGNATURE: _____ SCALE: 1:100 DATE: 10.03.2017 Rev. No.: _____

0 1 2 3



SCALE BAR (METRES)

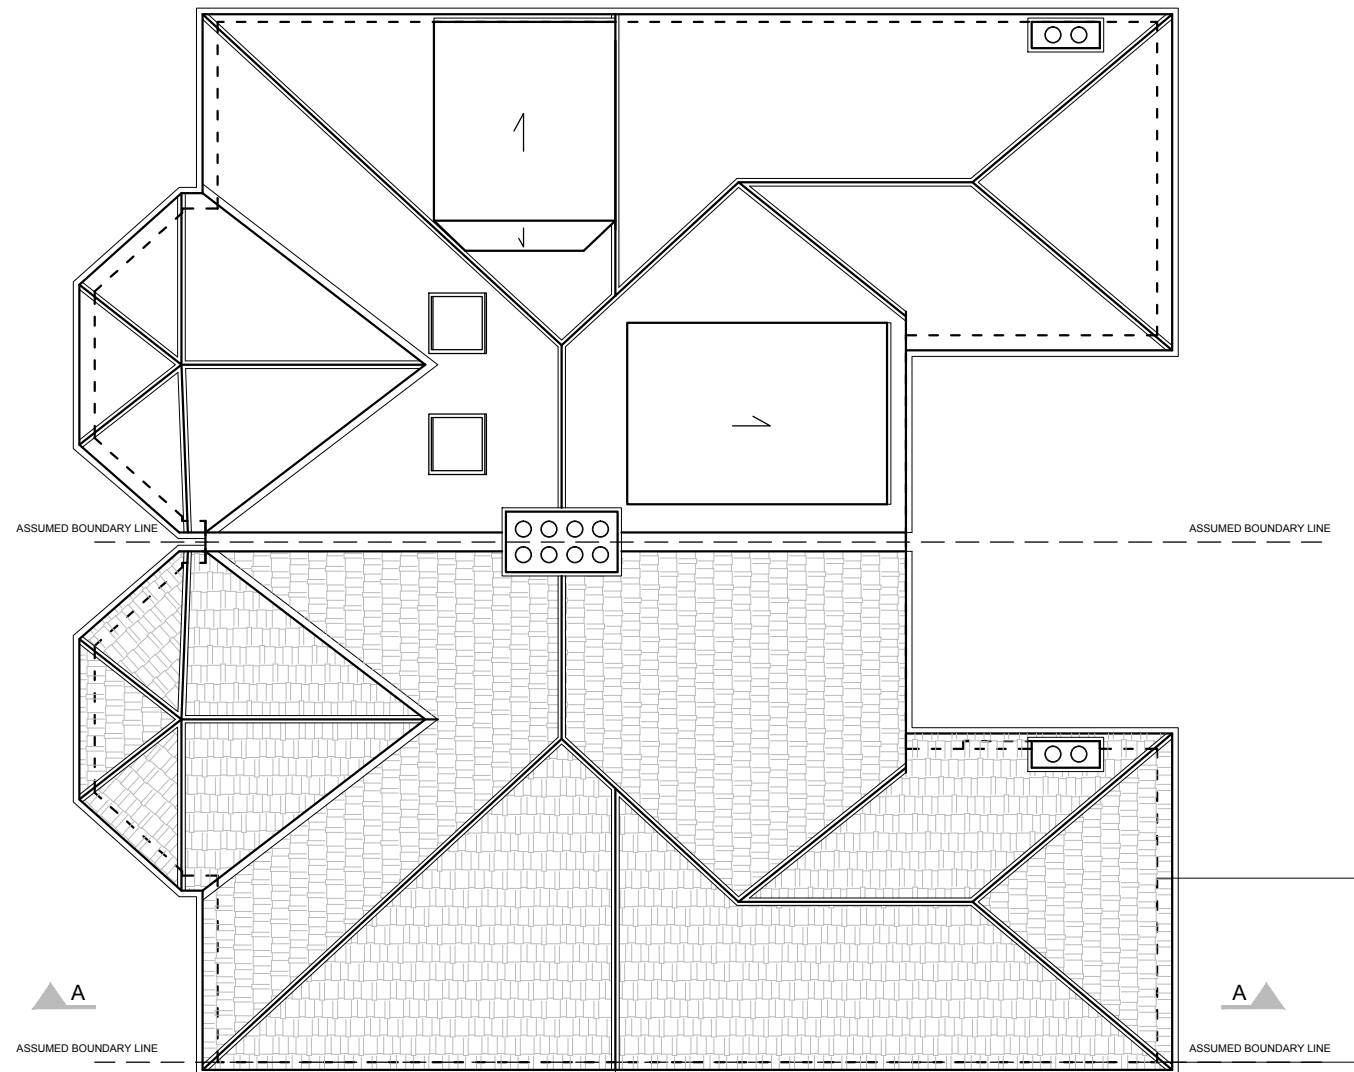

05 EXISTING ROOF PLAN
 A-(10)-014 1:50 @ A1, 1:100 @ A3


PROJECT NAME: 0782 CLIENT/PROJECT: 209 Fordwych Road, London NW2 3NH

NOTES:
 All dimensions in millimetres.
 All dimensions and levels are to be checked on site by the main contractor prior to commencing excavation works. Any discrepancy is to be reported back to the designer for instruction.
 This drawing is the property of VORBILD ARCHITECTURE LIMITED and may not be reproduced or disclosed to a third party in any form without written permission.



CONSTRUCTION: SHEET TITLE: EXISTING ROOF PLAN
 INSTALLATIONS:
 INSTALLATIONS:

DRAWING STATUS: FOR PLANNING JOB NUMBER: 0782
 DRAWN BY: SW/MS SIGNATURE: DRAWING No: A-(10)-014
 APPROVED: MS SIGNATURE: SCALE: 1:100 DATE: 10.03.2017 Rev. No.:

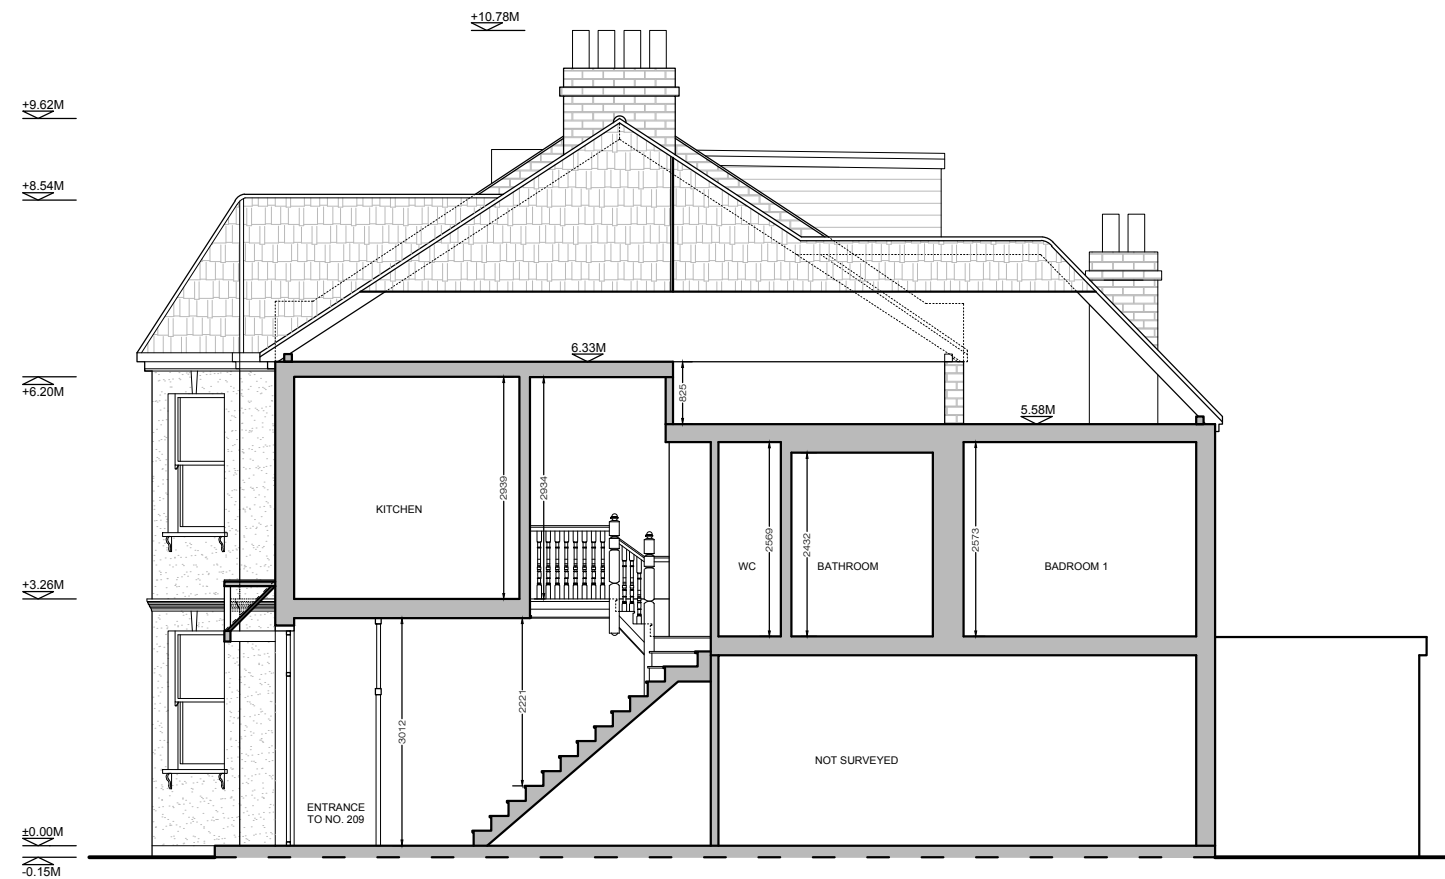

06 EXISTING SECTION A-A
A-(11)-010 1:50 @ A1, 1:100 @ A3

PROJECT NAME: 0782
CLIENT/PROJECT: 209 Fordwych Road, London NW2 3NH


NOTES:
All dimensions in millimetres.
All dimensions and levels are to be checked on site by the main contractor prior to commencing excavation works. Any discrepancy is to be reported back to the designer for instruction.
This drawing is the property of VORBILD ARCHITECTURE LIMITED and may not be reproduced or disclosed to a third party in any form without written permission.
www.vorbild.co.uk info@vorbild.co.uk



CONSTRUCTION:
INSTALLATIONS:
INSTALLATIONS:

SHEET TITLE:
EXISTING SECTION A-A

DRAWING STATUS: FOR PLANNING
JOB NUMBER: 0782
DRAWN BY: SW/MS
SIGNATURE: DRAWING No: A-(11)-010
APPROVED: MS
SIGNATURE: SCALE: 1:100 DATE: 10.03.2017 Rev. No.:

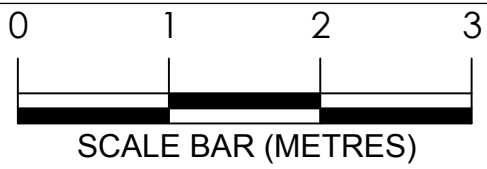

07 EXISTING FRONT ELEVATION
A-(12)-010 1:50 @ A1, 1:100 @ A3

08 EXISTING REAR ELEVATION
A-(12)-010 1:50 @ A1, 1:100 @ A3

PROJECT NAME: 0782 CLIENT/PROJECT: 209 Fordwych Road, London NW2 3NH


NOTES:
All dimensions in millimetres.
All dimensions and levels are to be checked on site by the main contractor prior to commencing excavation works. Any discrepancy is to be reported back to the designer for instruction.
This drawing is the property of VORBILD ARCHITECTURE LIMITED and may not be reproduced or disclosed to a third party in any form without written permission.




CONSTRUCTION: SHEET TITLE: EXISTING FRONT AND REAR ELEVATION
INSTALLATIONS:
INSTALLATIONS:

DRAWING STATUS: FOR PLANNING JOB NUMBER: 0782
DRAWN BY: SW/MS SIGNATURE: DRAWING No: A-(12)-010
APPROVED: MS SIGNATURE: SCALE: 1:100 DATE: 10.03.2017 Rev. No.:

0 1 2 3

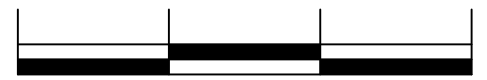

SCALE BAR (METRES)

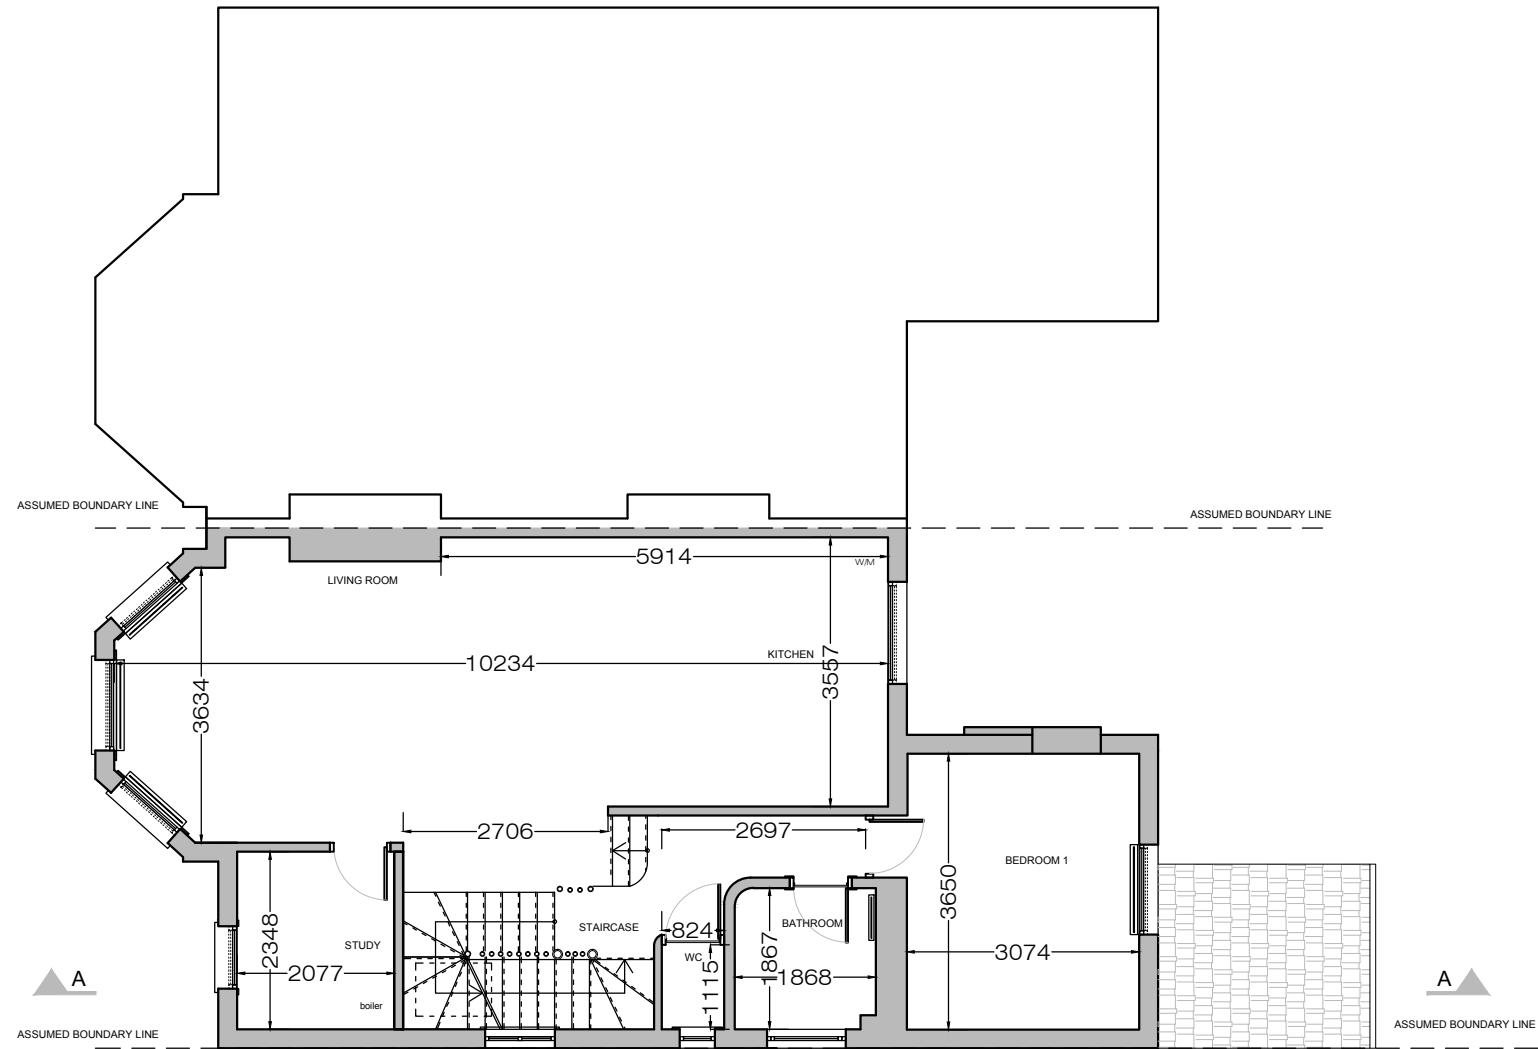

09 PROPOSED FIRST FLOOR PLAN
 A-(13)-010 1:50 @ A1, 1:100 @ A3

PROJECT NAME: 0782 CLIENT/PROJECT: 209 Fordwych Road, London NW2 3NH

NOTES:
 All dimensions in millimetres.
 All dimensions and levels are to be checked on site by the main contractor prior to commencing excavation works. Any discrepancy is to be reported back to the designer for instruction.
 This drawing is the property of VORBILD ARCHITECTURE LIMITED and may not be reproduced or disclosed to a third party in any form without written permission.



CONSTRUCTION: _____ SHEET TITLE: PROPOSED FIRST FLOOR PLAN

INSTALLATIONS: _____


INSTALLATIONS: _____

DRAWING STATUS: FOR PLANNING JOB NUMBER: 0782


DRAWN BY: SW/MS SIGNATURE: _____ DRAWING No: A-(13)-010

APPROVED: MS SIGNATURE: _____ SCALE: 1:100 DATE: 10.03.2017 Rev. No.: _____

0 1 2 3

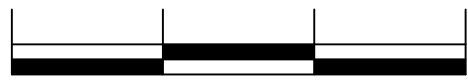

SCALE BAR (METRES)

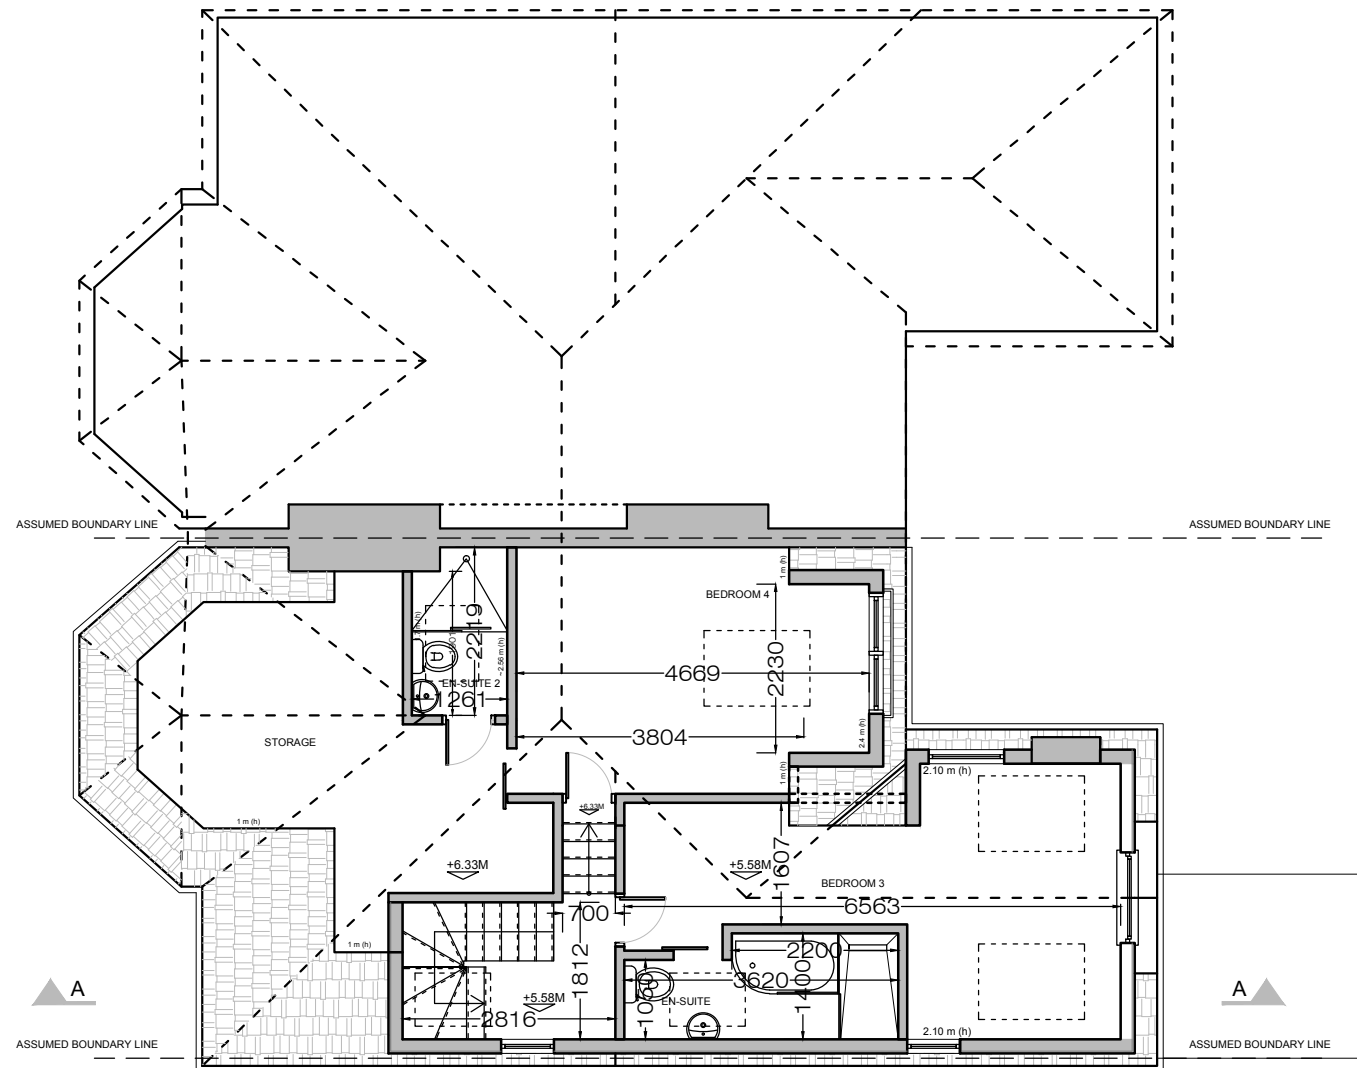

10

PROPOSED LOFT FLOOR PLAN

A-(13)-011 1:50 @ A1, 1:100 @ A3

PROJECT NAME:

0782

CLIENT/PROJECT:

209 Fordwych Road, London NW2 3NH

NOTES:

All dimensions in millimetres.

All dimensions and levels are to be checked on site by the main contractor prior to commencing excavation works. Any discrepancy is to be reported back to the designer for instruction.

This drawing is the property of VORBILD ARCHITECTURE LIMITED and may not be reproduced or disclosed to a third party in any form without written permission.

ARCHITECTURE:



VORBILD
ARCHITECTURE

www.vorbild.co.uk

info@vorbild.co.uk

CONSTRUCTION:

INSTALLATIONS:

INSTALLATIONS:

SHEET TITLE:

PROPOSED
LOFT FLOOR PLAN

DRAWING STATUS:

FOR PLANNING

DRAWN BY:

SW/MS

APPROVED:

MS

JOB NUMBER:

0782

DRAWING No:

A-(13)-011

SCALE:

1:100

DATE:


10.03.2017

Rev. No.:

0 1 2 3



SCALE BAR (METRES)

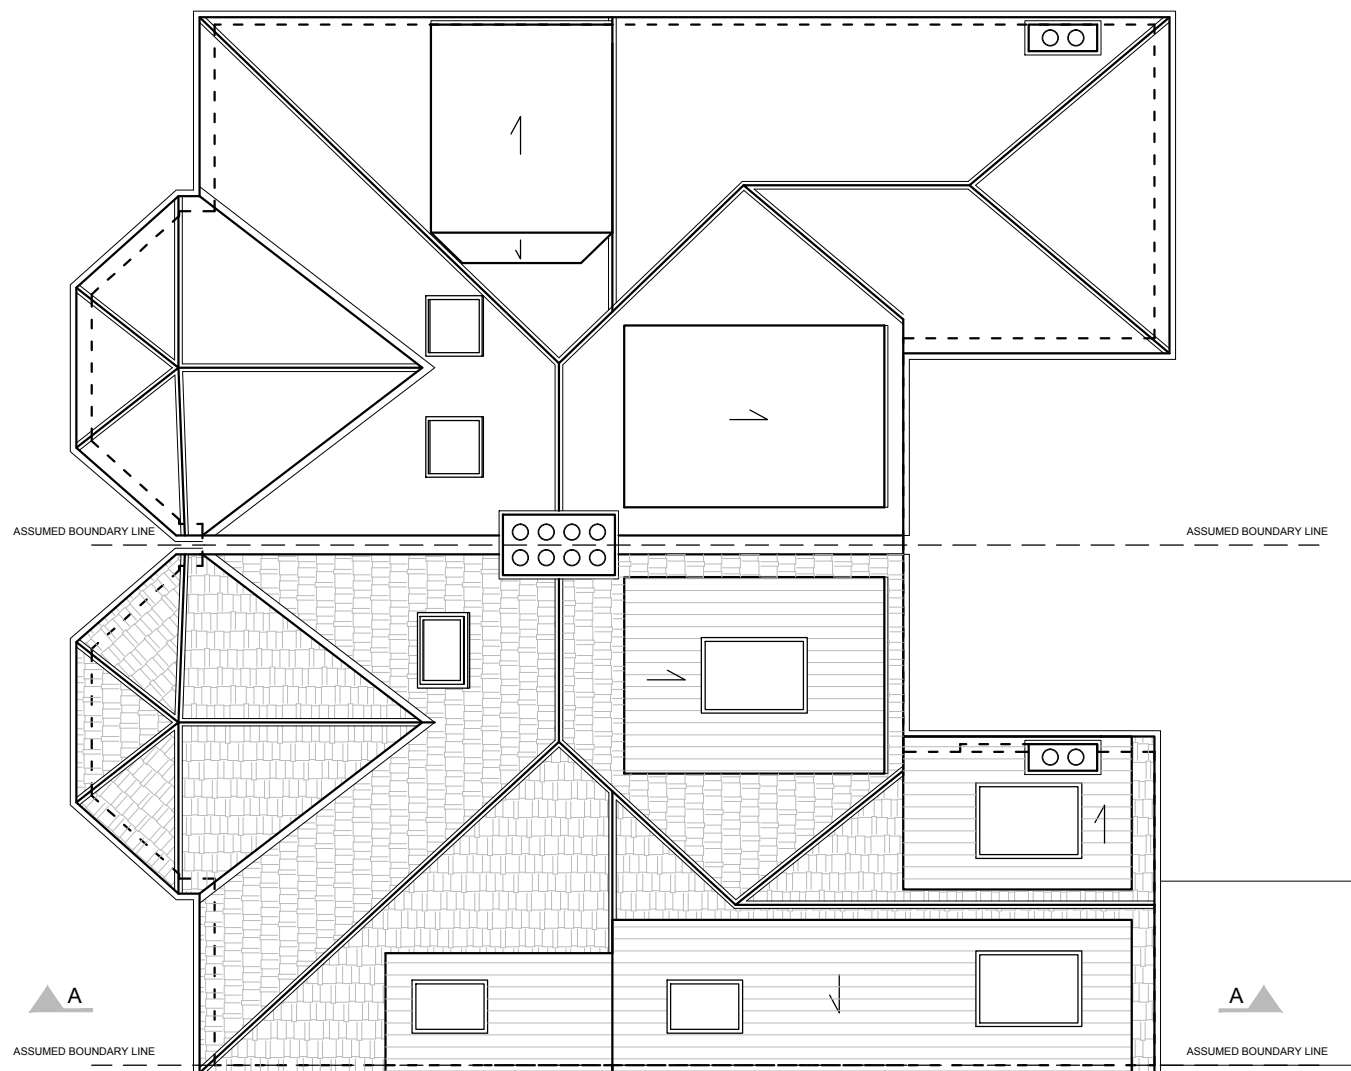

11 PROPOSED ROOF PLAN
A-(13)-012 1:50 @ A1, 1:100 @ A3

PROJECT NAME: 0782 CLIENT/PROJECT: 209 Fordwych Road, London NW2 3NH



NOTES:
All dimensions in millimetres.
All dimensions and levels are to be checked on site by the main contractor prior to commencing excavation works. Any discrepancy is to be reported back to the designer for instruction.
This drawing is the property of VORBILD ARCHITECTURE LIMITED and may not be reproduced or disclosed to a third party in any form without written permission.



CONSTRUCTION: _____
INSTALLATIONS: _____
INSTALLATIONS: _____

SHEET TITLE: PROPOSED ROOF PLAN

DRAWING STATUS: FOR PLANNING JOB NUMBER: 0782
DRAWN BY: SW/MS SIGNATURE: _____ DRAWING No: A-(13)-012
APPROVED: MS SIGNATURE: _____ SCALE: 1:100 DATE: 10.03.2017 Rev. No.: _____

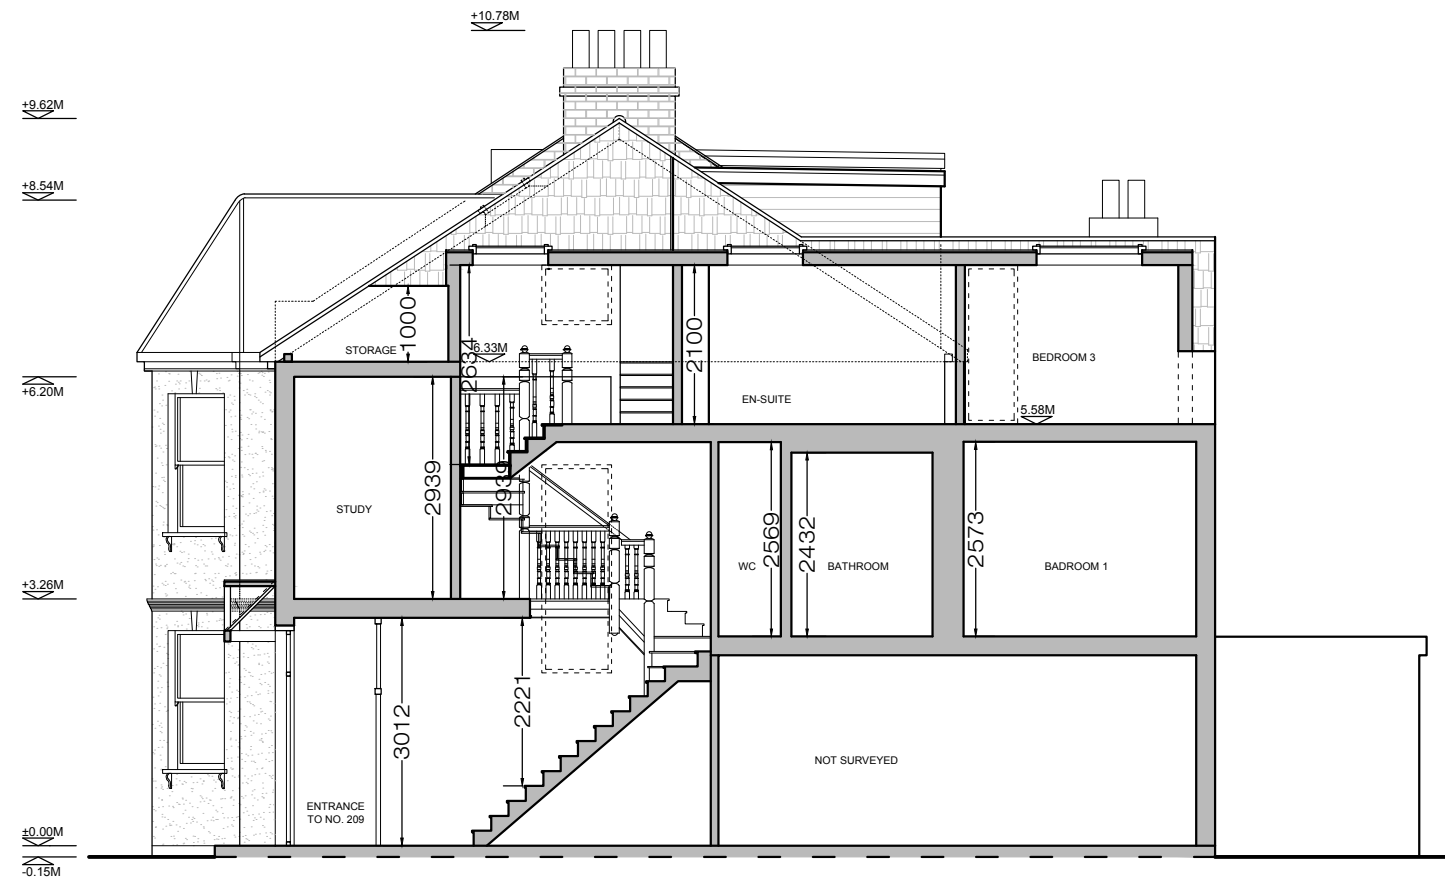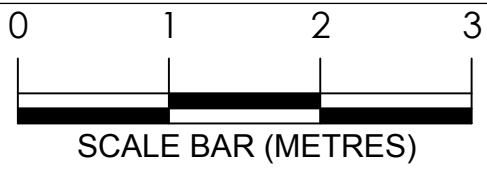

12 PROPOSED SECTION A-A
A-(14)-010 1:50 @ A1, 1:100 @ A3

PROJECT NAME: 0782
CLIENT/PROJECT: 209 Fordwych Road, London NW2 3NH

NOTES:
All dimensions in millimetres.
All dimensions and levels are to be checked on site by the main contractor prior to commencing excavation works. Any discrepancy is to be reported back to the designer for instruction.
This drawing is the property of VORBILD ARCHITECTURE LIMITED and may not be reproduced or disclosed to a third party in any form without written permission.
info@vorbild.co.uk



CONSTRUCTION:
INSTALLATIONS:
INSTALLATIONS:

SHEET TITLE:
PROPOSED SECTION A-A


DRAWING STATUS: FOR PLANNING
DRAWN BY: SW/MS
APPROVED: MS

JOB NUMBER: 0782
DRAWING No: A-(14)-010
SCALE: 1:100
DATE: 10.03.2017
Rev. No.:

0 1 2 3



SCALE BAR (METRES)

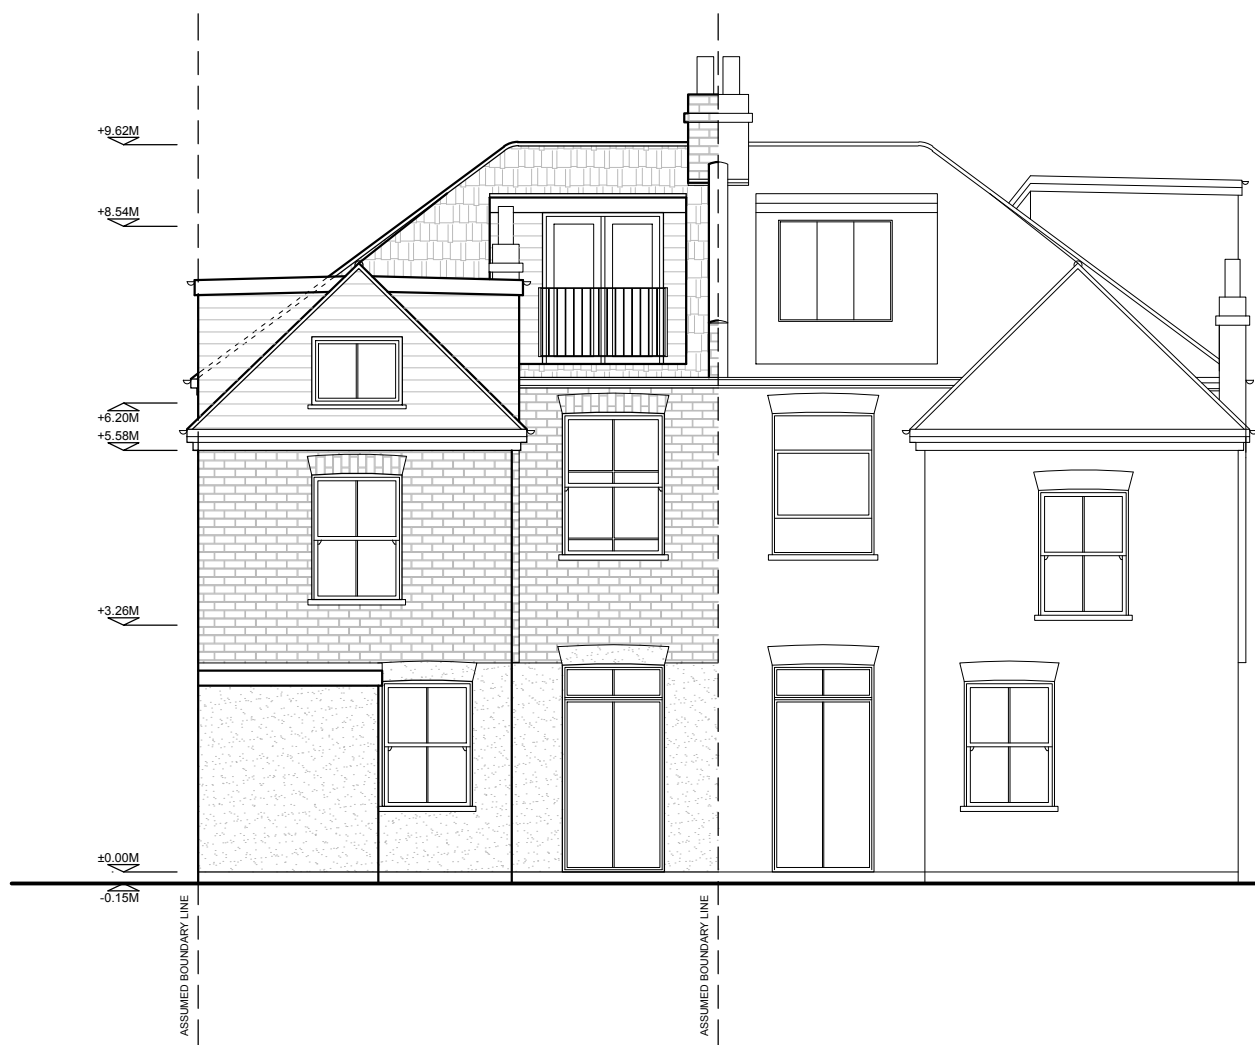

13 PROPOSED FRONT ELEVATION
A-(15)-010 1:50 @ A1, 1:100 @ A3

14 PROPOSED REAR ELEVATION
A-(15)-010 1:50 @ A1, 1:100 @ A3

PROJECT NAME: 0782 CLIENT/PROJECT: 209 Fordwych Road, London NW2 3NH

NOTES:
All dimensions in millimetres.
All dimensions and levels are to be checked on site by the main contractor prior to commencing excavation works. Any discrepancy is to be reported back to the designer for instruction.
This drawing is the property of VORBILD ARCHITECTURE LIMITED and may not be reproduced or disclosed to a third party in any form without written permission.



CONSTRUCTION: SHEET TITLE: PROPOSED FRONT AND REAR ELEVATION
INSTALLATIONS: INSTALLATIONS:

DRAWING STATUS: FOR PLANNING JOB NUMBER: 0782
DRAWN BY: SW/MS SIGNATURE: DRAWING No: A-(15)-010
APPROVED: MS SIGNATURE: SCALE: 1:100 DATE: 10.03.2017 Rev. No.: