


GENERAL NOTES:
 DO NOT SCALE FROM THIS DRAWING.
 ALL DIMENSIONS MUST BE CHECKED ON SITE AND ANY DISCREPANCIES VERIFIED WITH THE ARCHITECT.


KEY

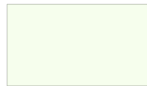


Flat 1




Non self-contained flat

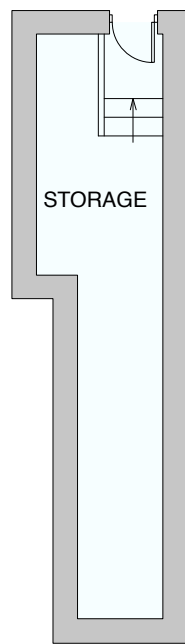

EXISTING BASEMENT PLAN

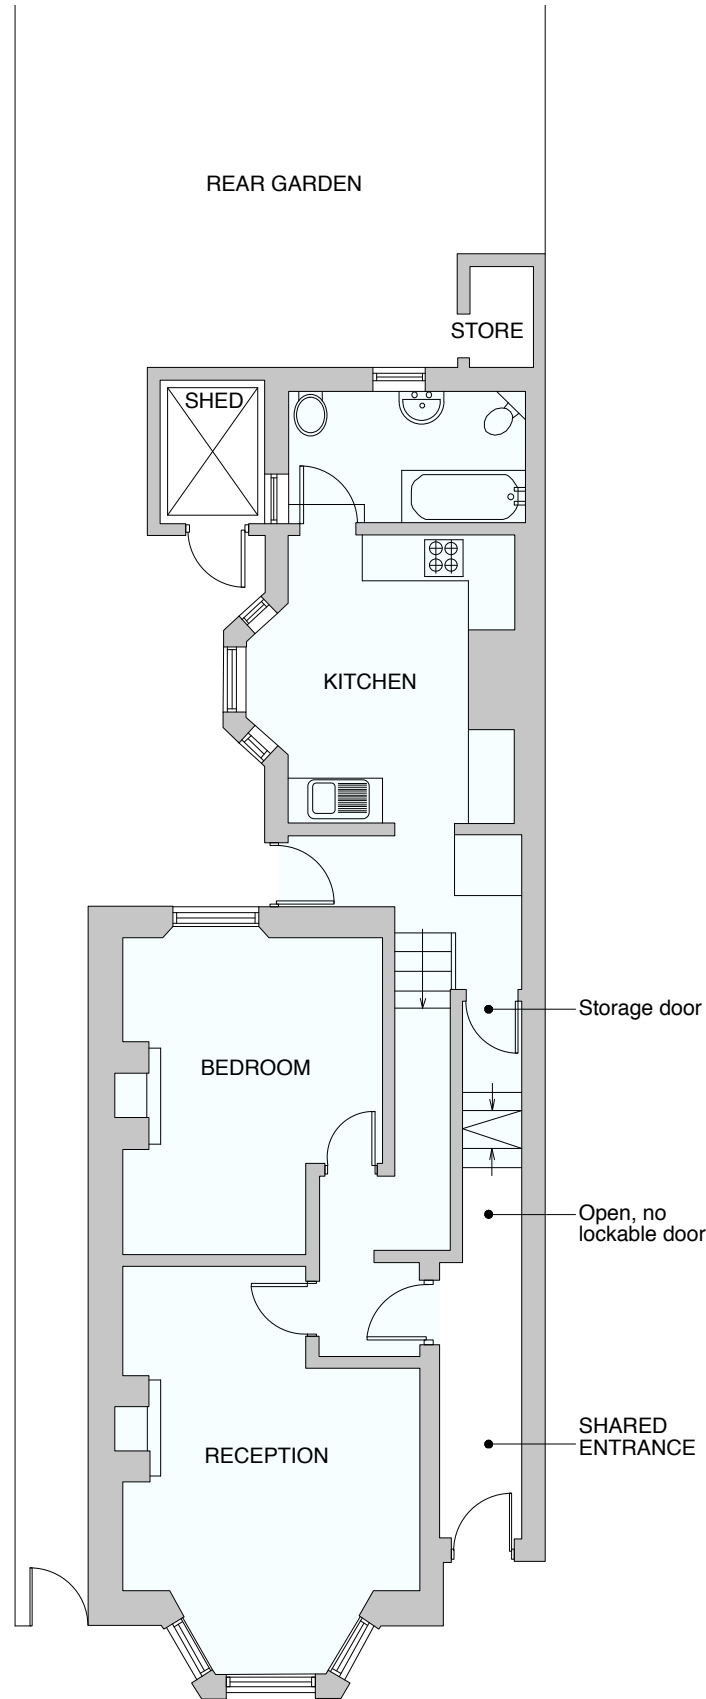

EXISTING GROUND FLOOR PLAN

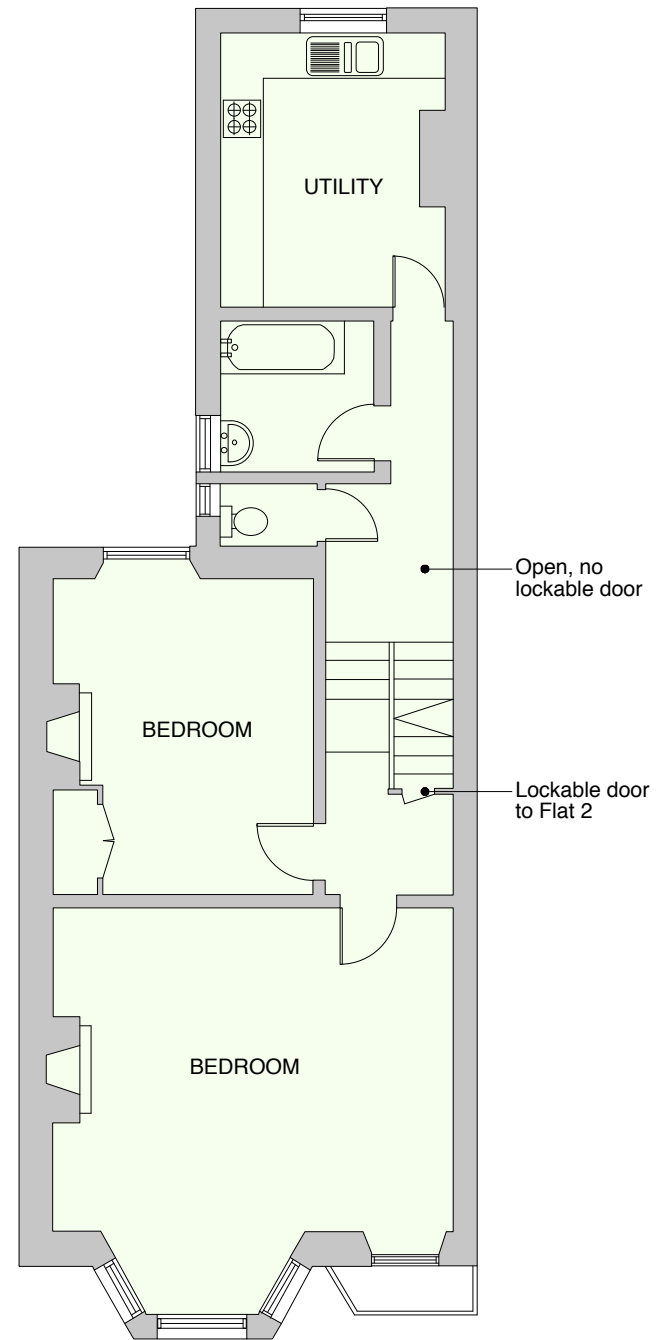


EXISTING FIRST FLOOR PLAN

SCALE

0 (metres)

5

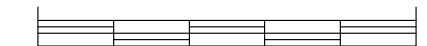

CLIENT

MRS VALERIA PENSABENE

JOB TITLE

91 SAVERNAKE ROAD, LONDON, NW3

DRAWING TITLE

EXISTING PLANS 1 OF 2

SCALE

1:100@A3

DATE

03.17

FT | ARCHITECTS

Hamilton House
 Mabledon Place
 Bloomsbury
 WC1H 9BB

020 7953 0388

www.ftarchitects.co.uk

DRAWING No.

346_00_01

REVISION