


Notes:
 1. Do not scale from this drawing.
 2. All dimensions to be checked on site by the contractor and such dimensions to be his responsibility.
 3. Report all drawing errors, omissions and discrepancies to the Architect.

Notes:
 -Drawing for indicative purposes only to enable the services to be understood in the context of wider site information.
 -To be read in conjunction with the 1st Horizon Topographical & Utility Survey No FG-1612-01.

Key:
 - - - - - Underground Electrical services
 - - - - - Underground Gas Services (Assumed)
 - - - - - Underground Water Services
 (For information on foul and surface water drainage refer to 1st Horizon survey)

1 Existing Site Plan-Showing Service Locations
 Scale: 1:100

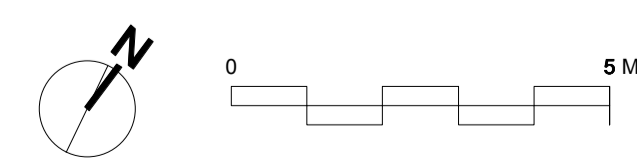

Date	Description	CHKD	REV
05/11/17	Issue for full planning application	BP	PT
02/12/16	Issue for the Planning application	BP	PT

TPM Studio
 Canonbury Yard
 New North Road
 London N1 7RU
 +44 (0) 20 3773 3374
 info@tpm-studio.co.uk

Client:
 SOAS
 Faithfull & Gould

Project:
 SOAS
 Gas Meter Room

Drawing Title:
 As Existing
 External Ground Plan With Services

Status:
PLANNING

Scale: 50@A1 Date: January 2017
 Project No: 1019 Drawing No: E102 Rev: P2