


Notes:
 1. Do not scale from this drawing.
 2. All dimensions to be checked on site by the contractor and such dimensions to be his responsibility.
 3. Report of drawing errors, omissions and discrepancies to the Architect.

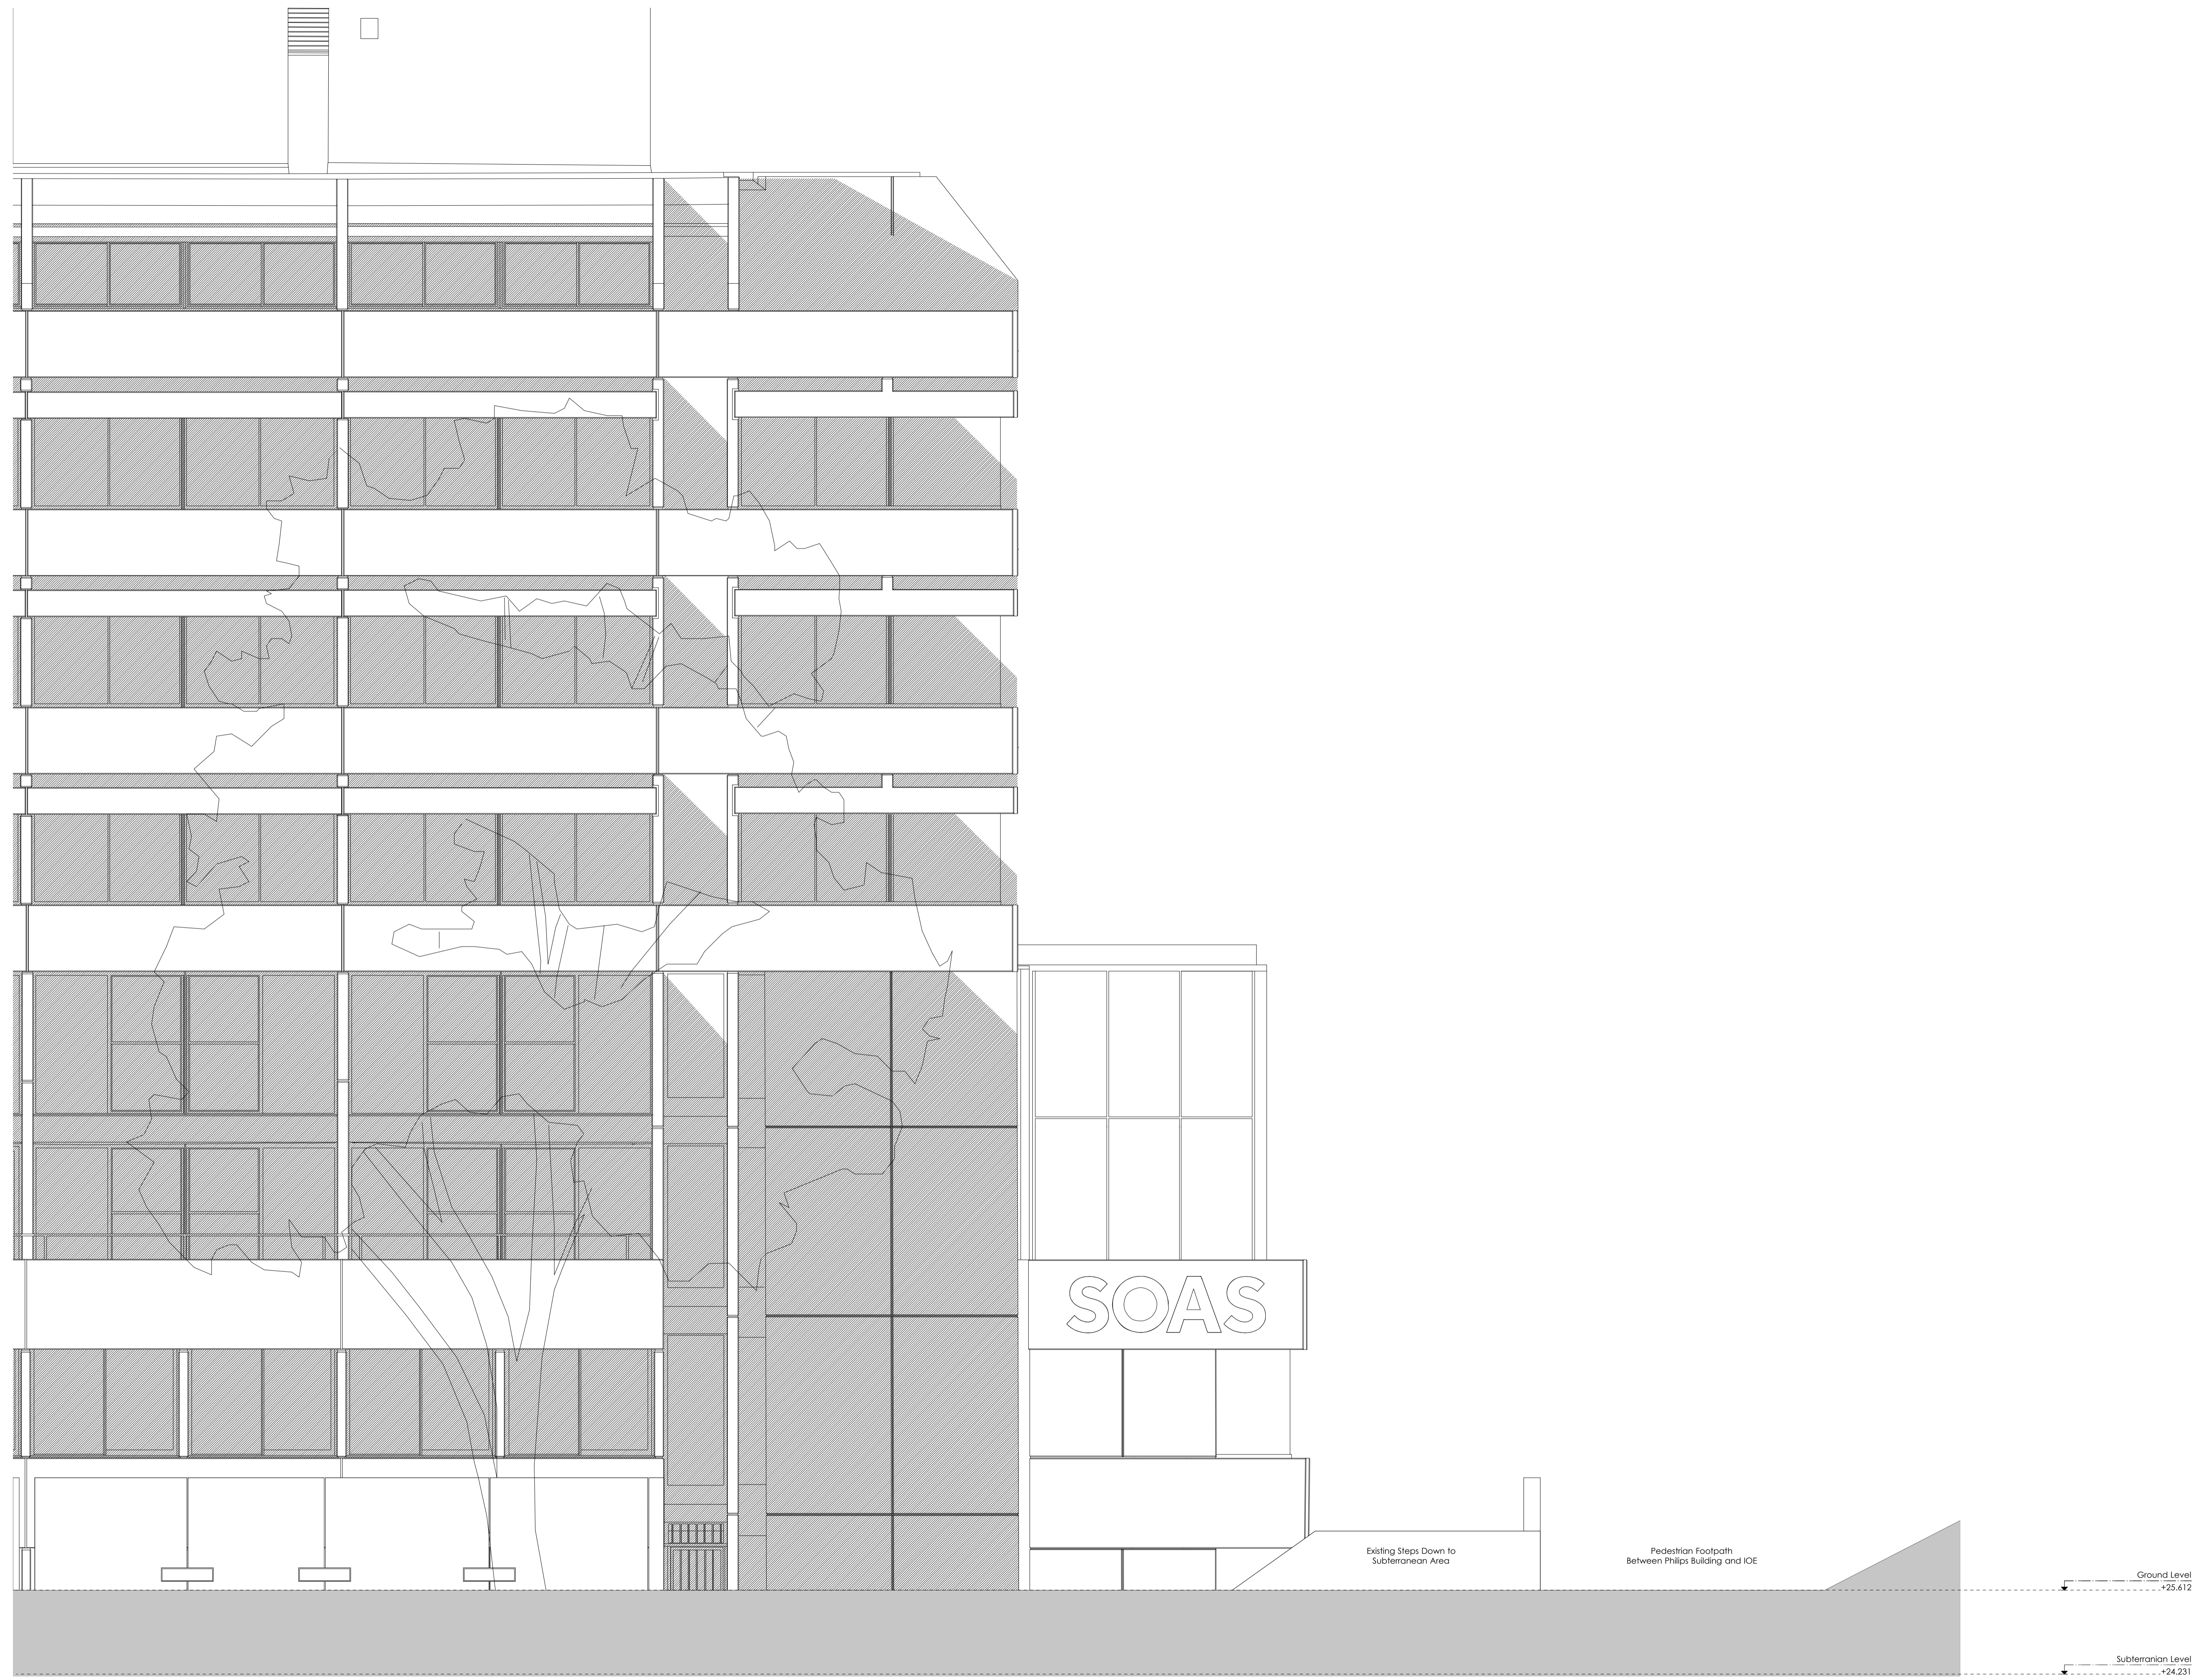

Date	Description	CHKD	REV
10/11/16	Issue for M1 planning application	BP	P2
12/11/16	Issue for the Planning Application	BP	P1

TPM Studio
 Canonbury Yard
 New North Road
 London N1 7RJ
 +44 (0) 20 3773 3374
 info@tpm-studio.co.uk

Client:
 SOAS
 Faithful & Gould

Project:
 SOAS
 Gas Metering Kiosk

Drawing Title:
 As Existing
 South Elevation Philips Building

Status:
PLANNING

Scale: 50@A1
Date: January 2017

Project No: 1019
Drawing No: E300
Rev: P2

1 SOAS Philips Building-Existing South Elevation
 Scale: 1:50