




GROUND FLOOR PLAN

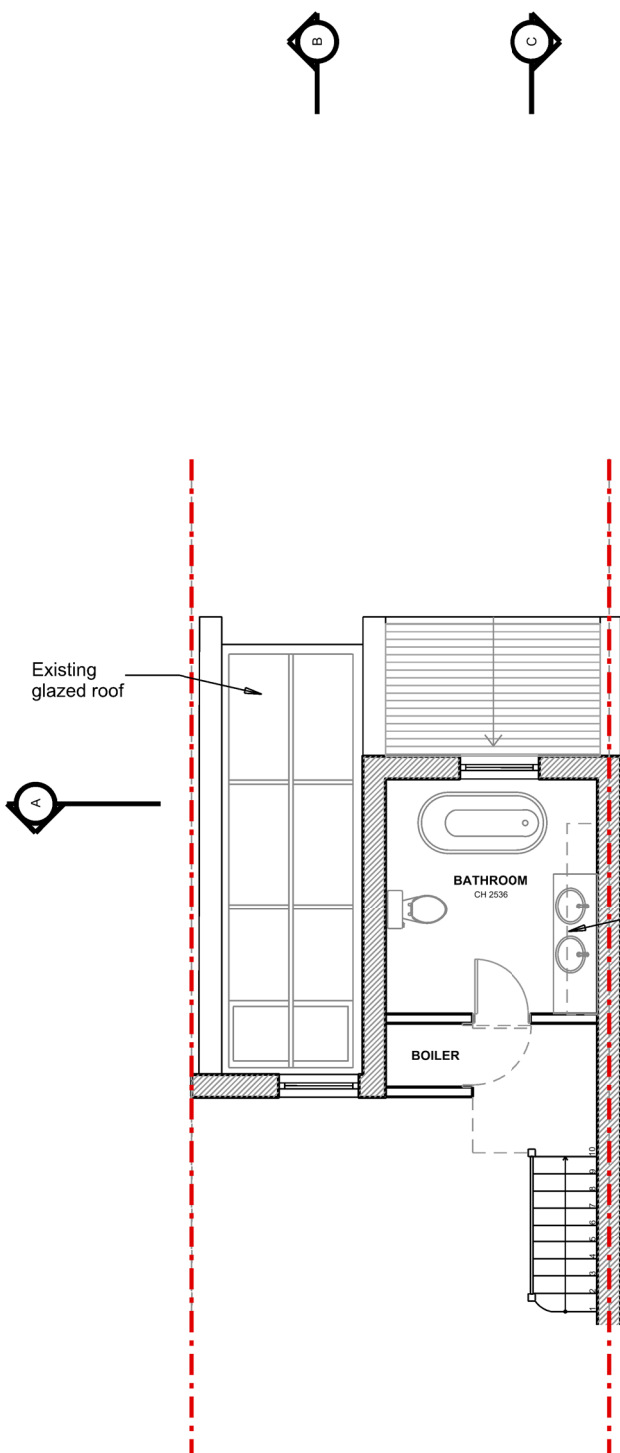


FIRST FLOOR PLAN

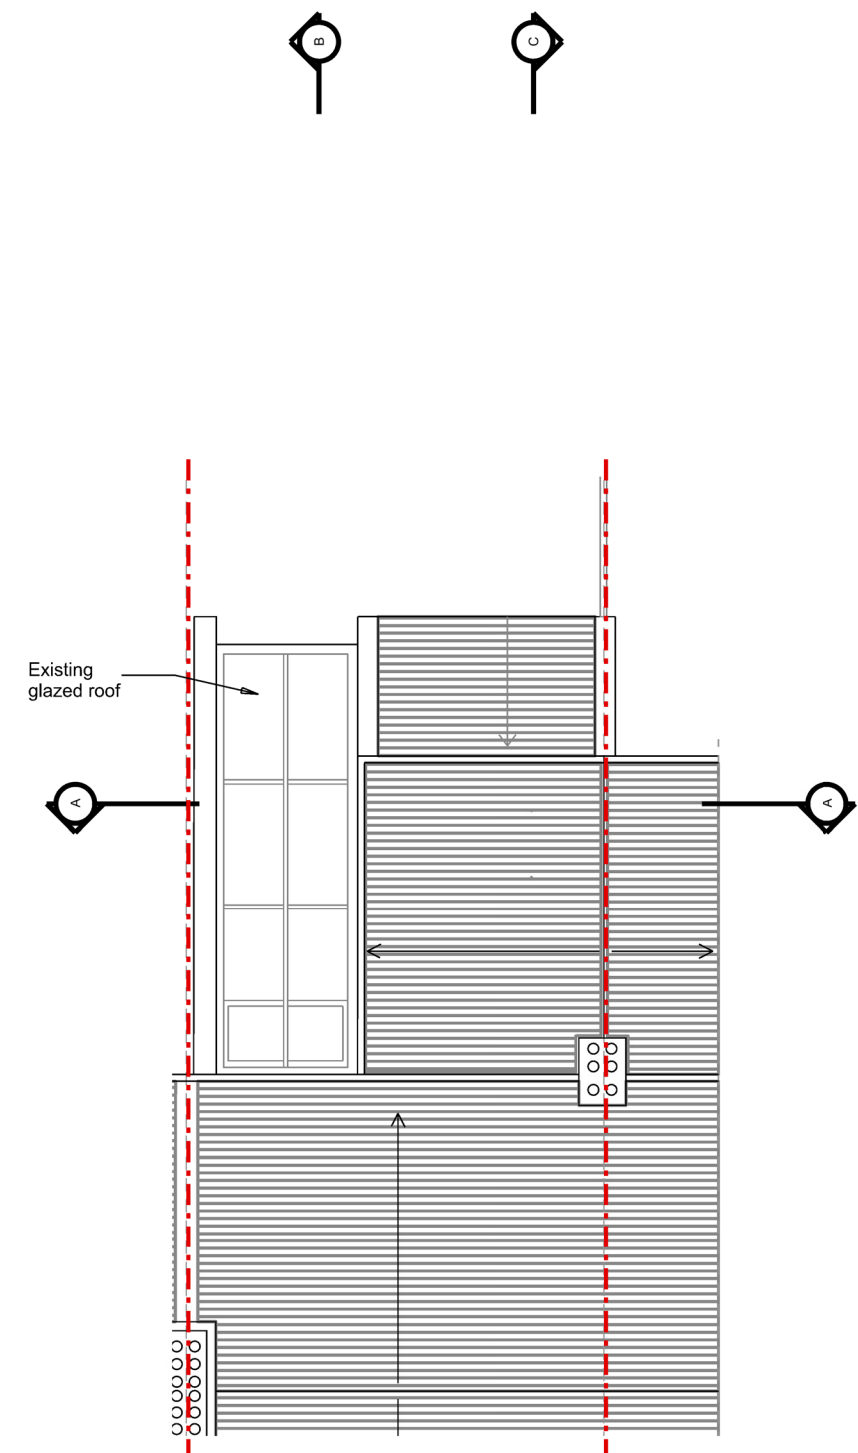


ROOF PLAN

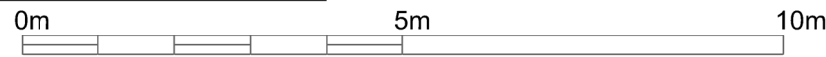

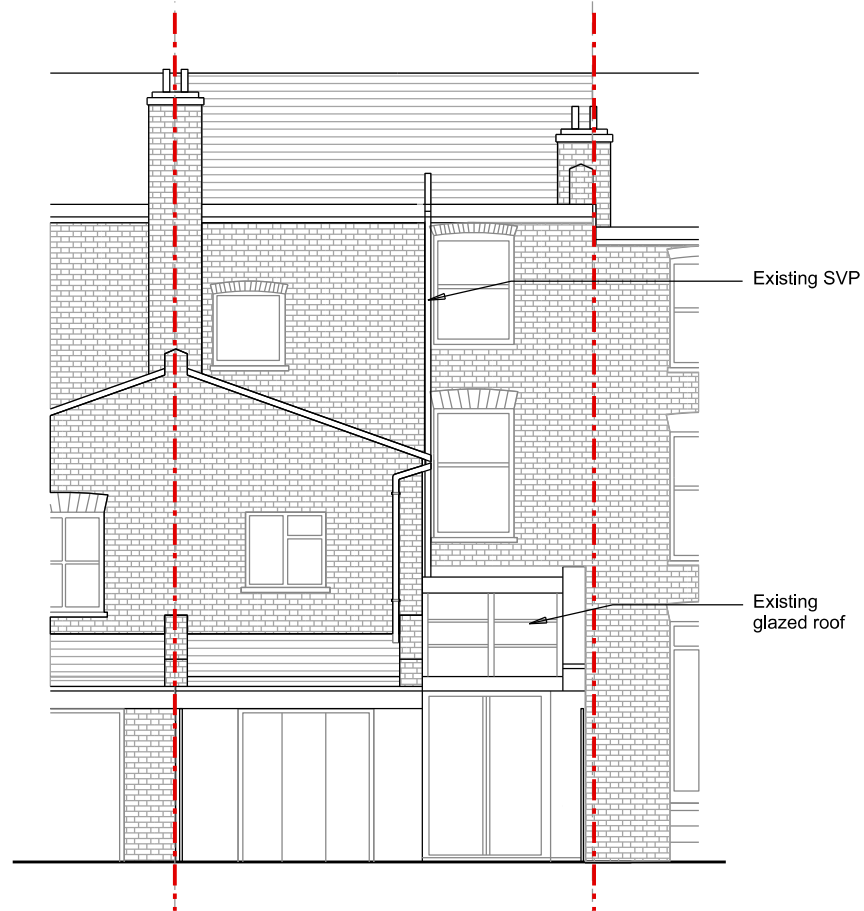

○ REAR ELEVATION

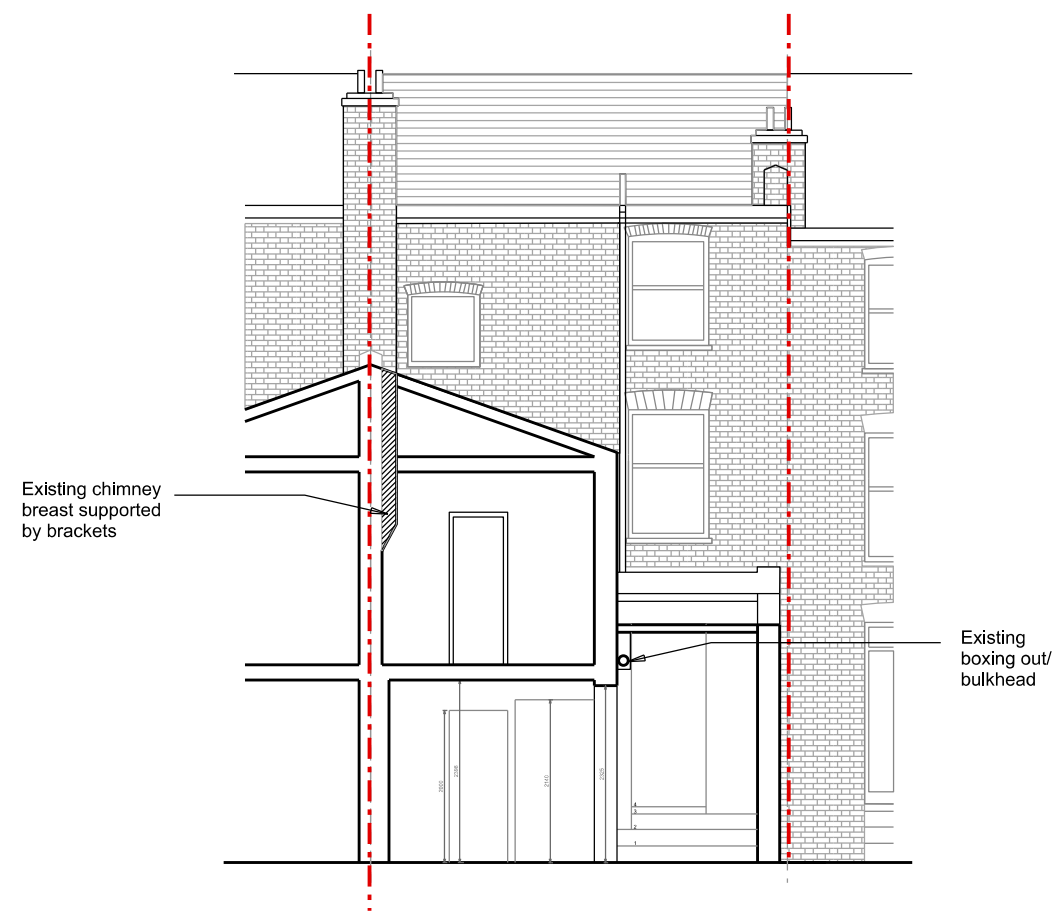

○ SECTION A-A



NATASHA REID
design

FOR PLANNING

30 OAKFORD ROAD, NW5
EXISTING ELEVATION & SECTION

116_00.02


SCALE: 1:100 @A3

DATE: 16 03 2017


REPORT DISCREPANCIES
DO NOT SCALE FROM THIS DRAWING
USE LATEST REVISION
CHECK DIMENSIONS ON SITE




REV	DATE	DESC.

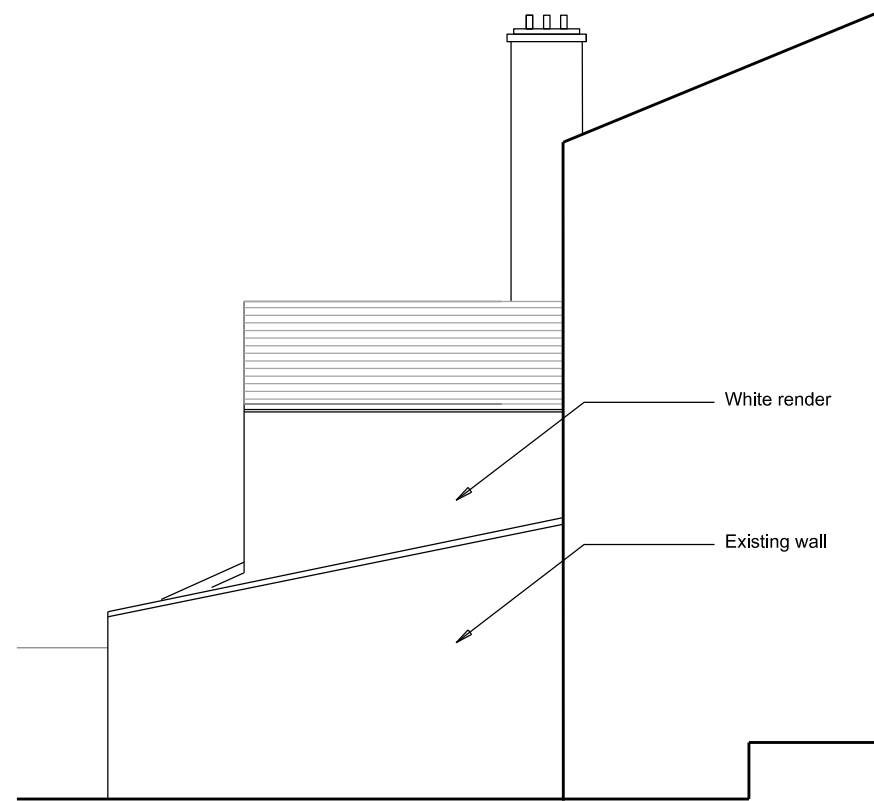


○ SIDE ELEVATION

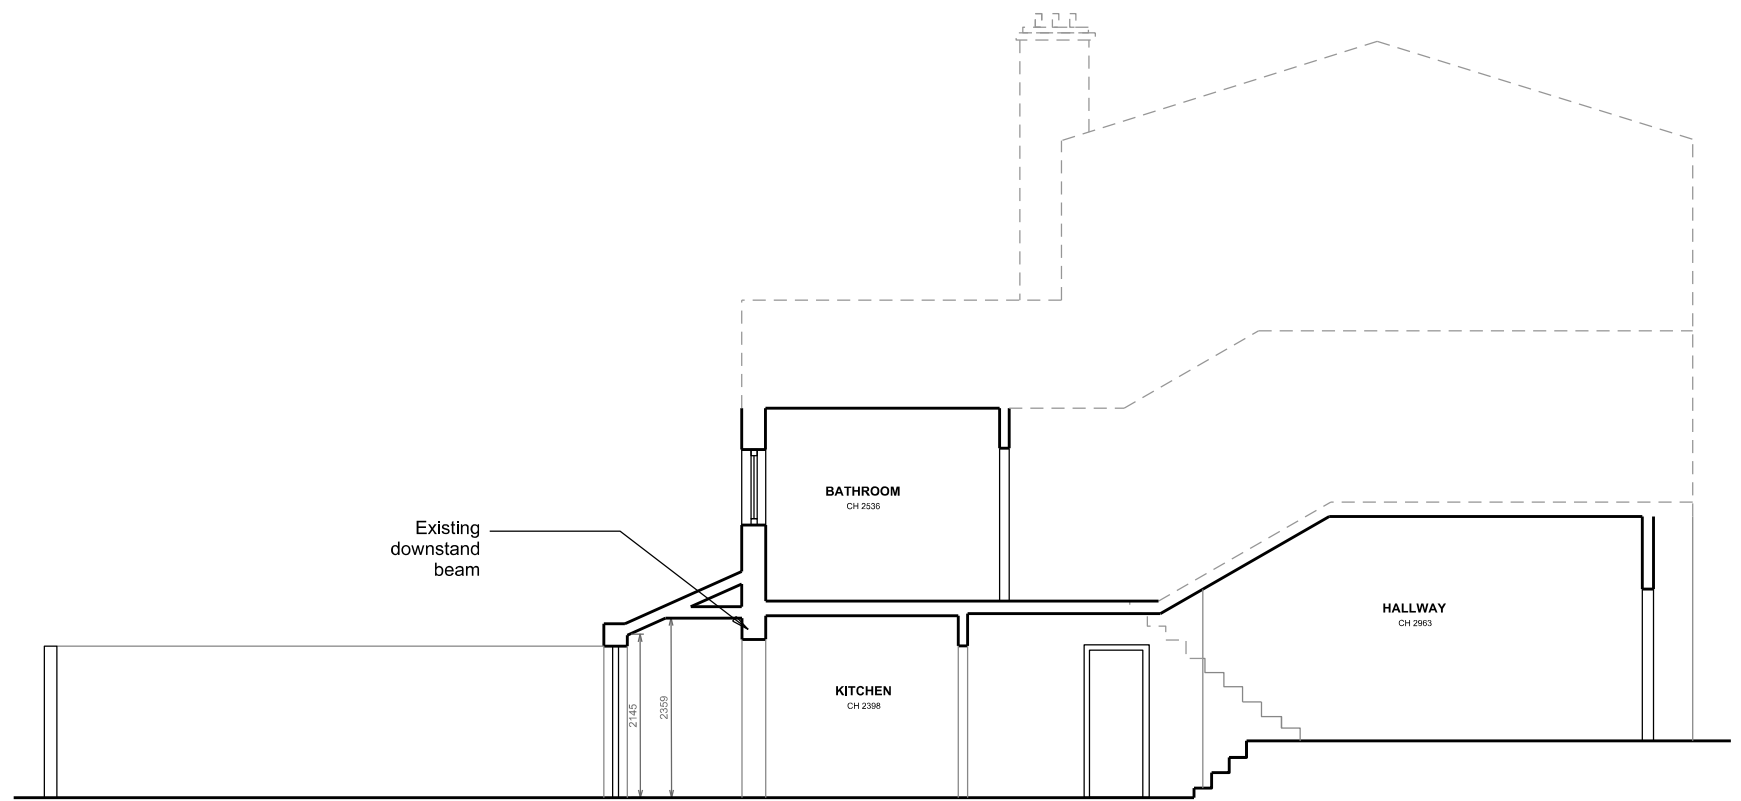

○ SECTION C-C

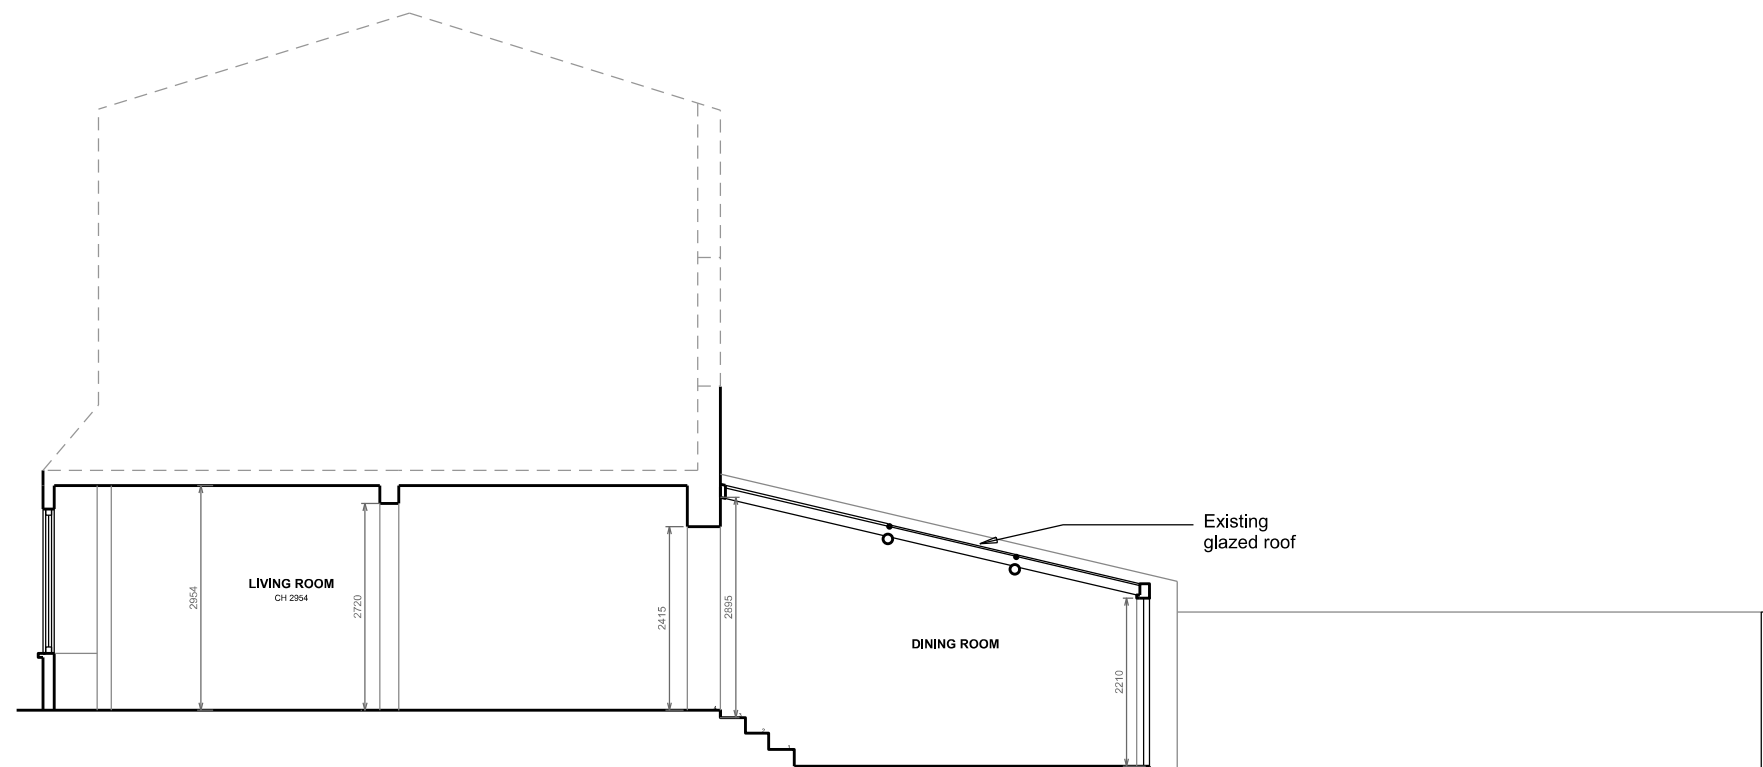

○ SECTION B-B

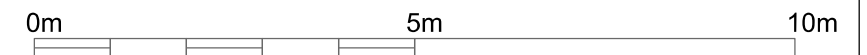

NATASHA REID
design

FOR PLANNING

30 OAKFORD ROAD, NW5
EXISTING SECTIONS AND SIDE
ELEVATION

116_00.03


SCALE: 1:100 @A3

DATE: 16 03 2017


REPORT DISCREPANCIES
DO NOT SCALE FROM THIS DRAWING
USE LATEST REVISION
CHECK DIMENSIONS ON SITE




REV	DATE	DESC.
-----	------	-------

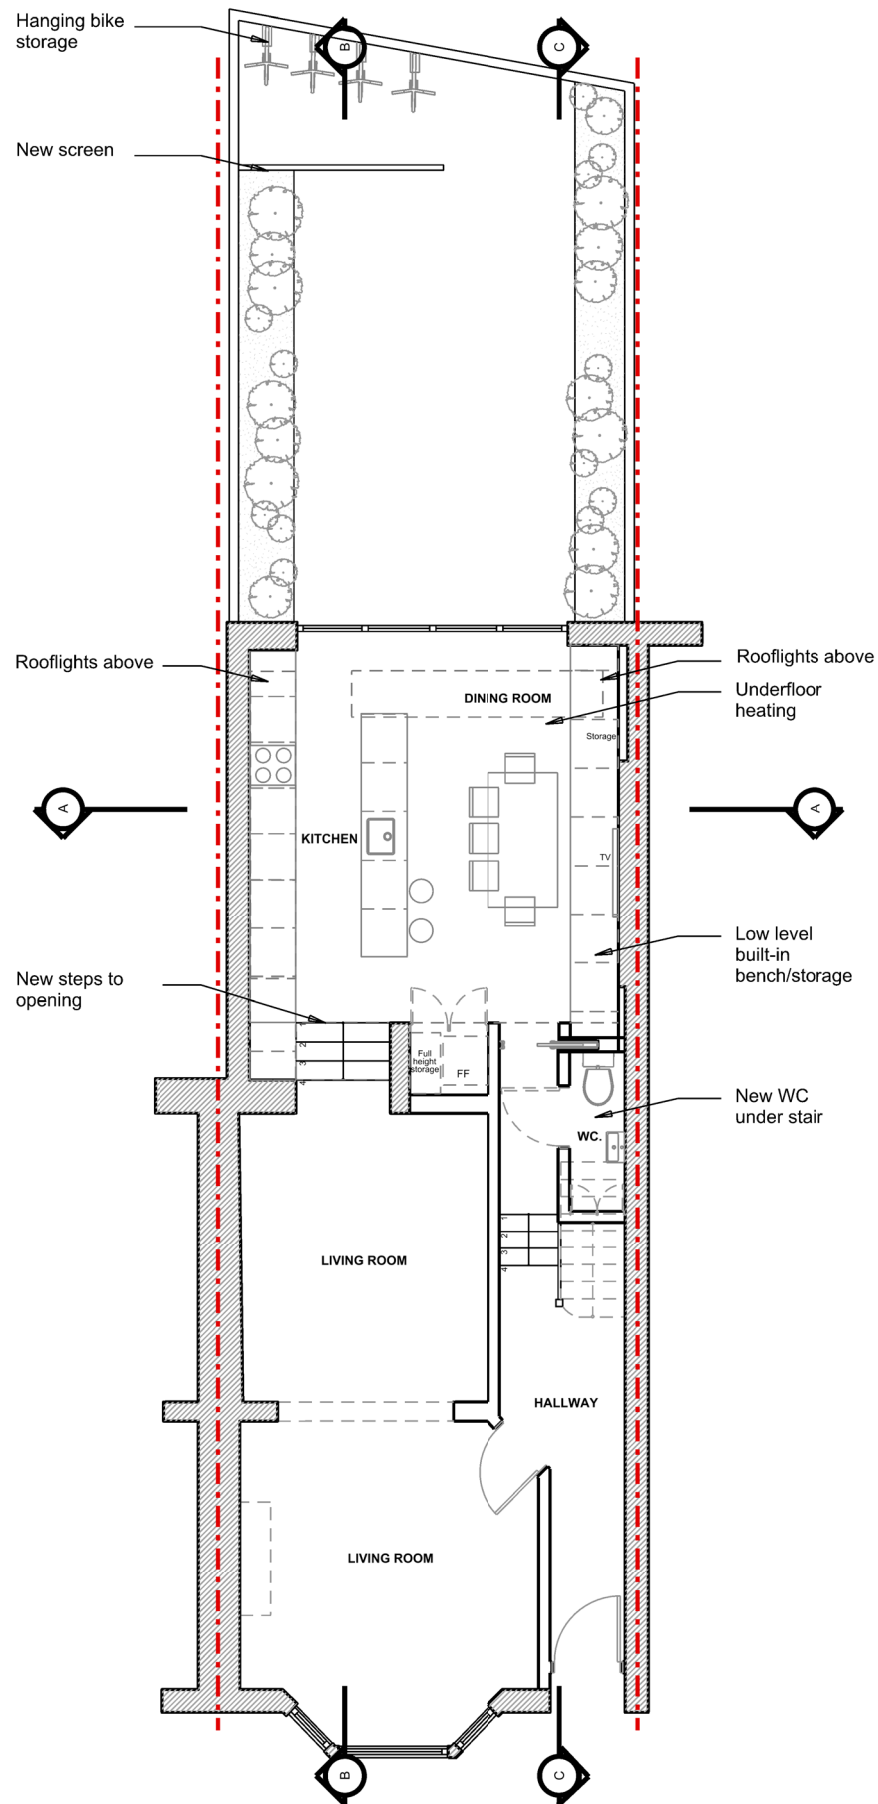

GROUND FLOOR PLAN

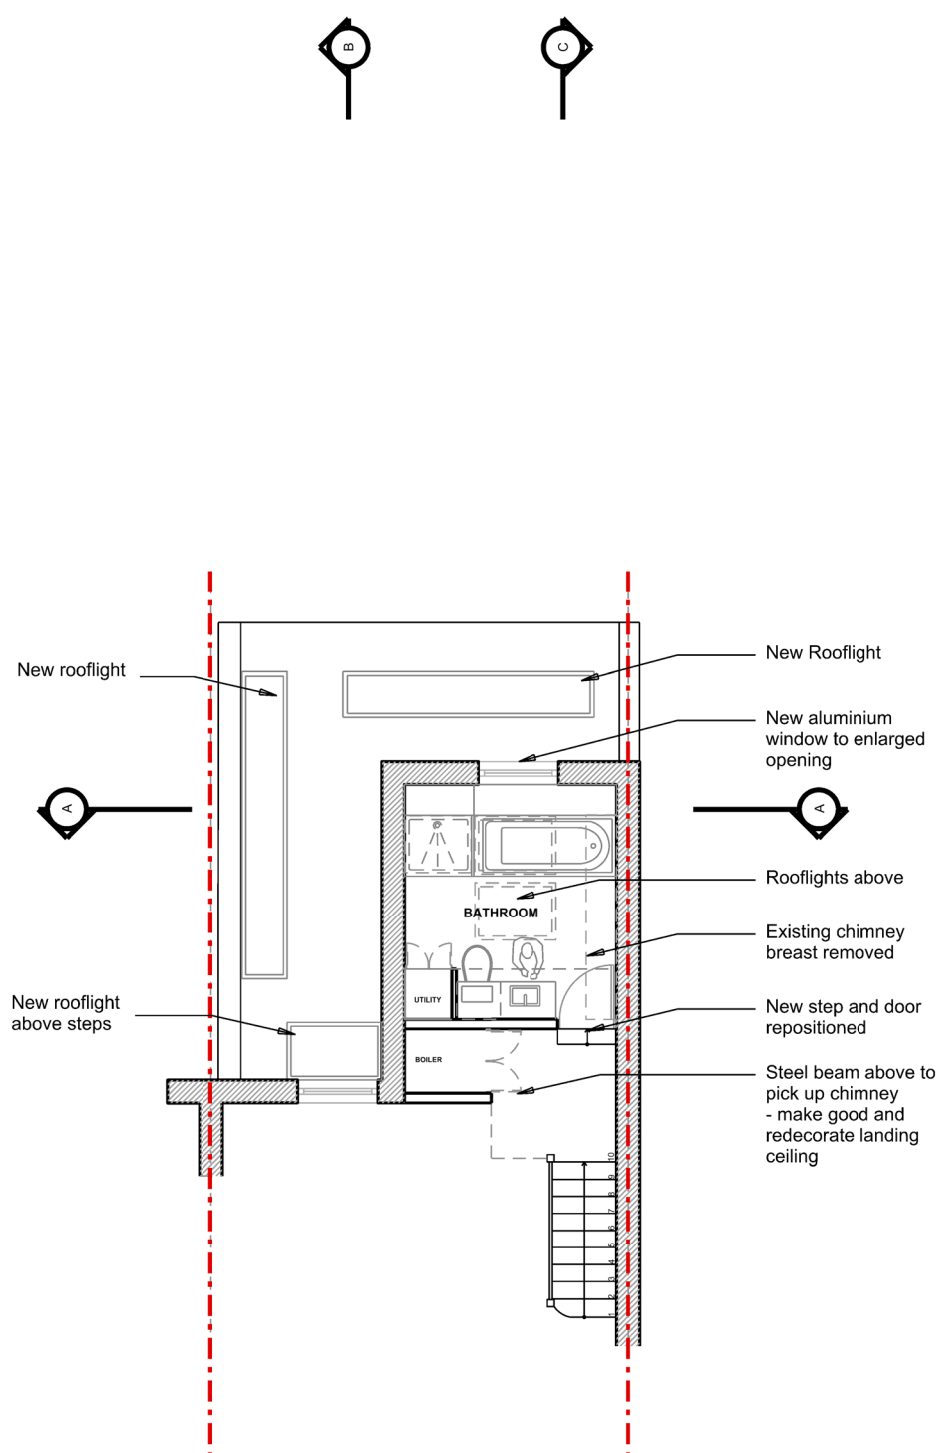

FIRST FLOOR PLAN

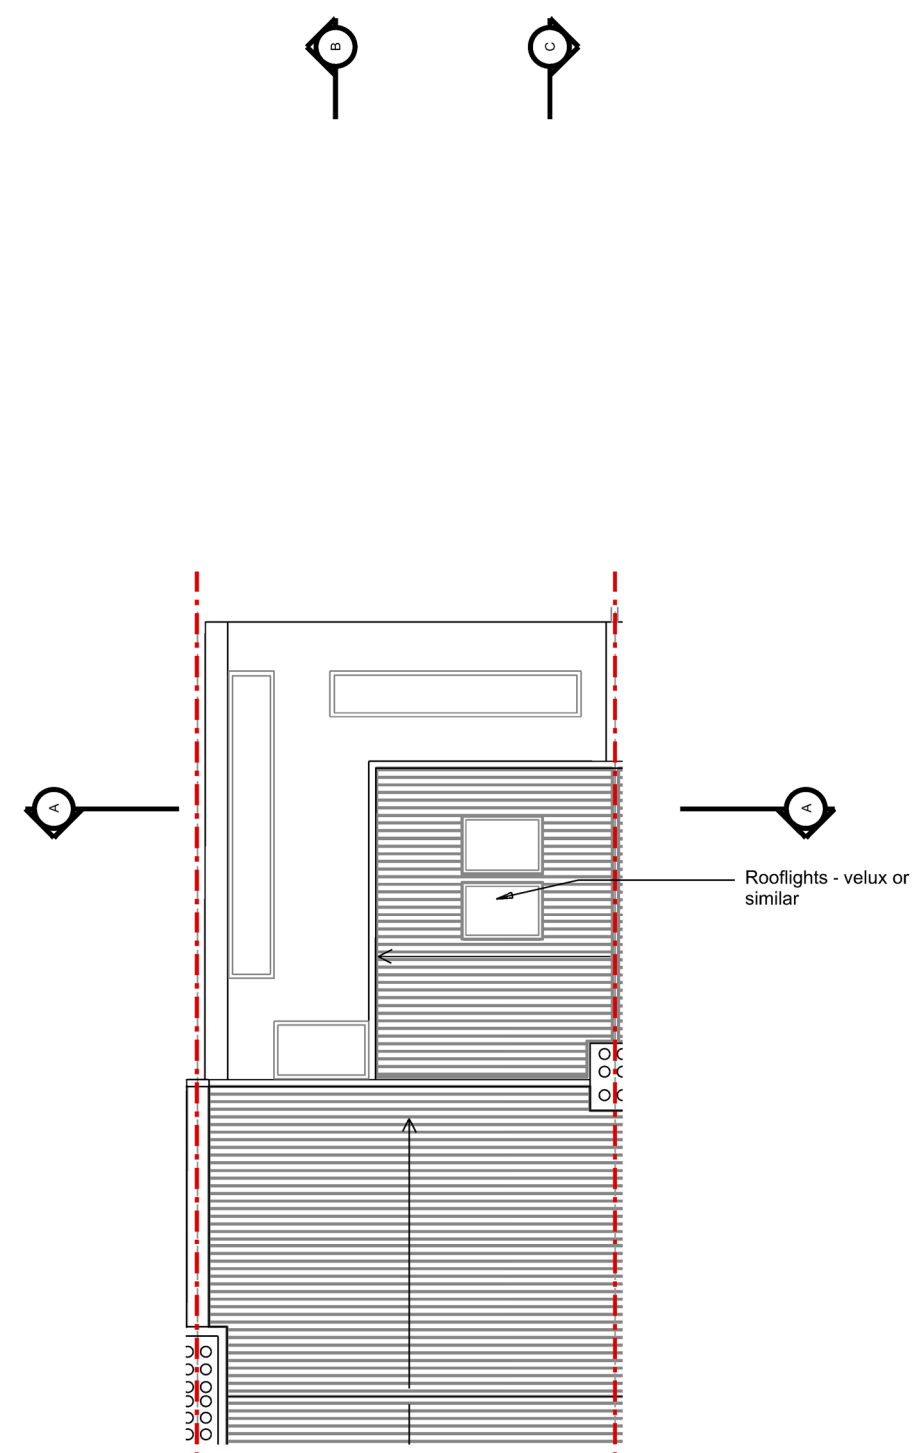

ROOF PLAN

0m 5m 10m



NATASHA REID
design

FOR PLANNING

30 OAKFORD ROAD, NW5
PROPOSED PLANS

116_10.01




SCALE: 1:100 @A3

DATE: 16 03 2017

REPORT DISCREPANCIES
DO NOT SCALE FROM THIS DRAWING
USE LATEST REVISION
CHECK DIMENSIONS ON SITE

REV DATE DESC.



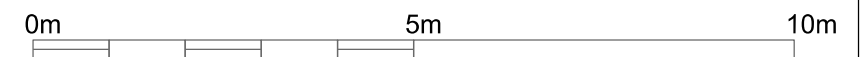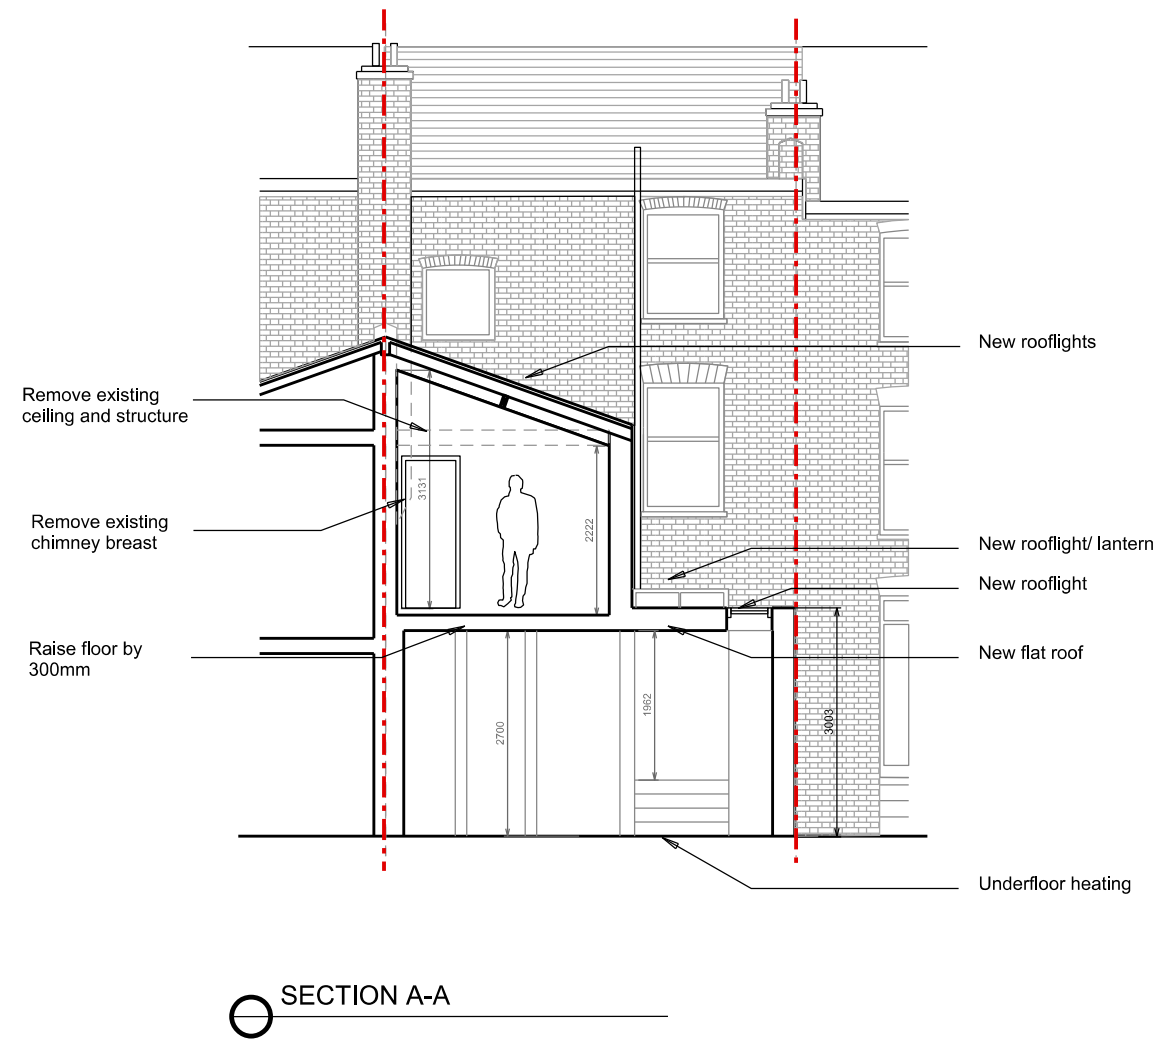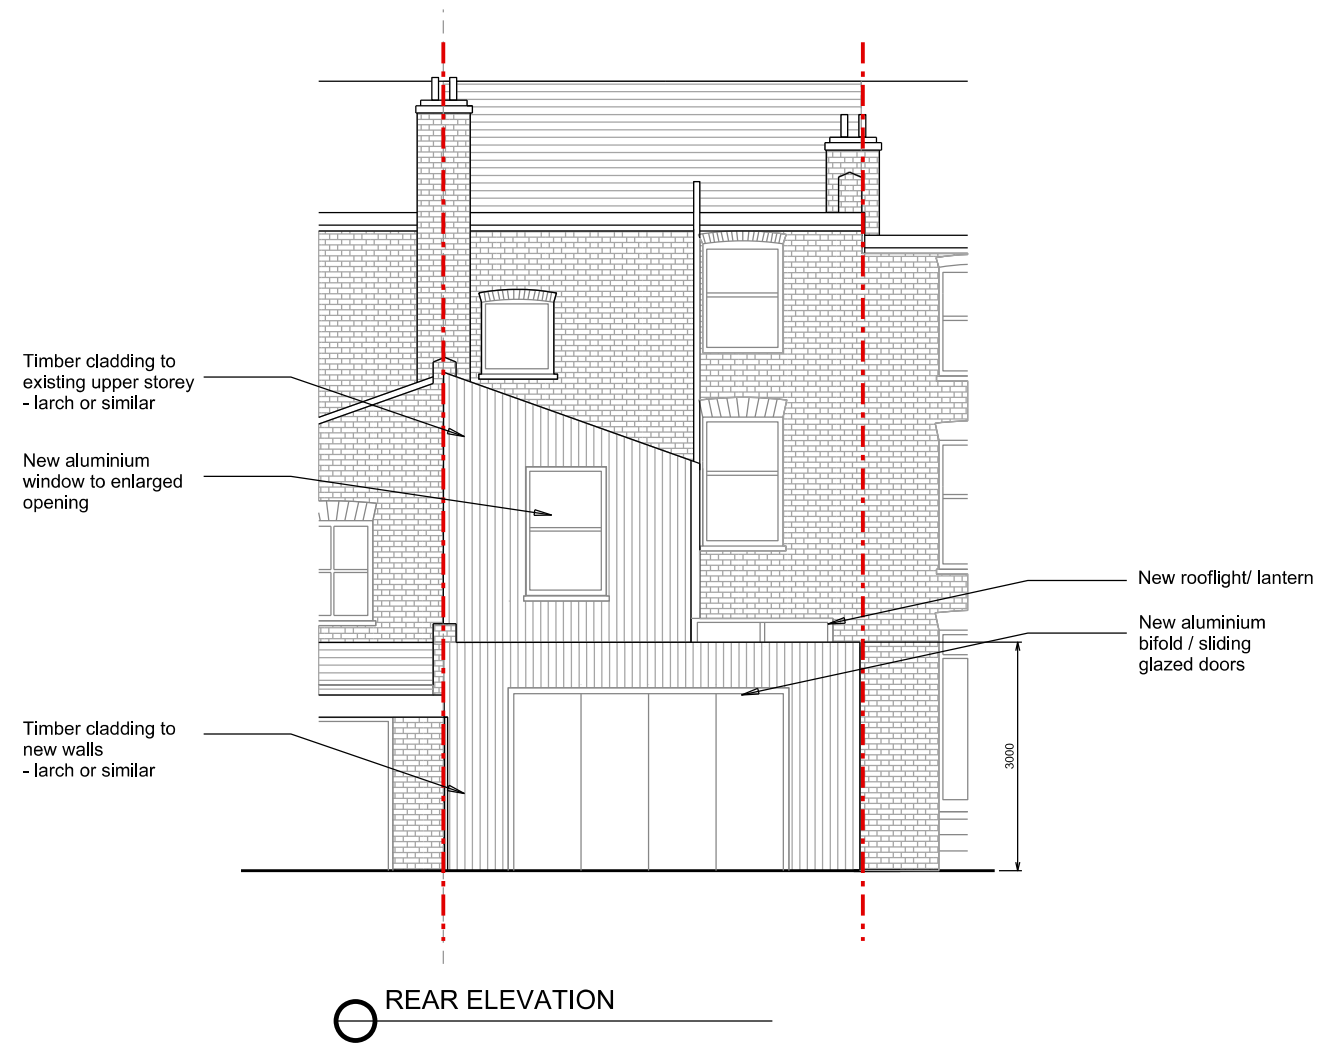

NATASHA REID
design

30 OAKFORD ROAD, NW5
PROPOSED ELEVATION & SECTION

REPORT DISCREPANCIES
DO NOT SCALE FROM THIS DRAWING
USE LATEST REVISION
CHECK DIMENSIONS ON SITE

REV DATE DESC.

FOR PLANNING

116_10.02

SCALE: 1:100 @A3

DATE: 16 03 2017



