



GROUND FLOOR PLAN AS EXISTING - 1:50@A3

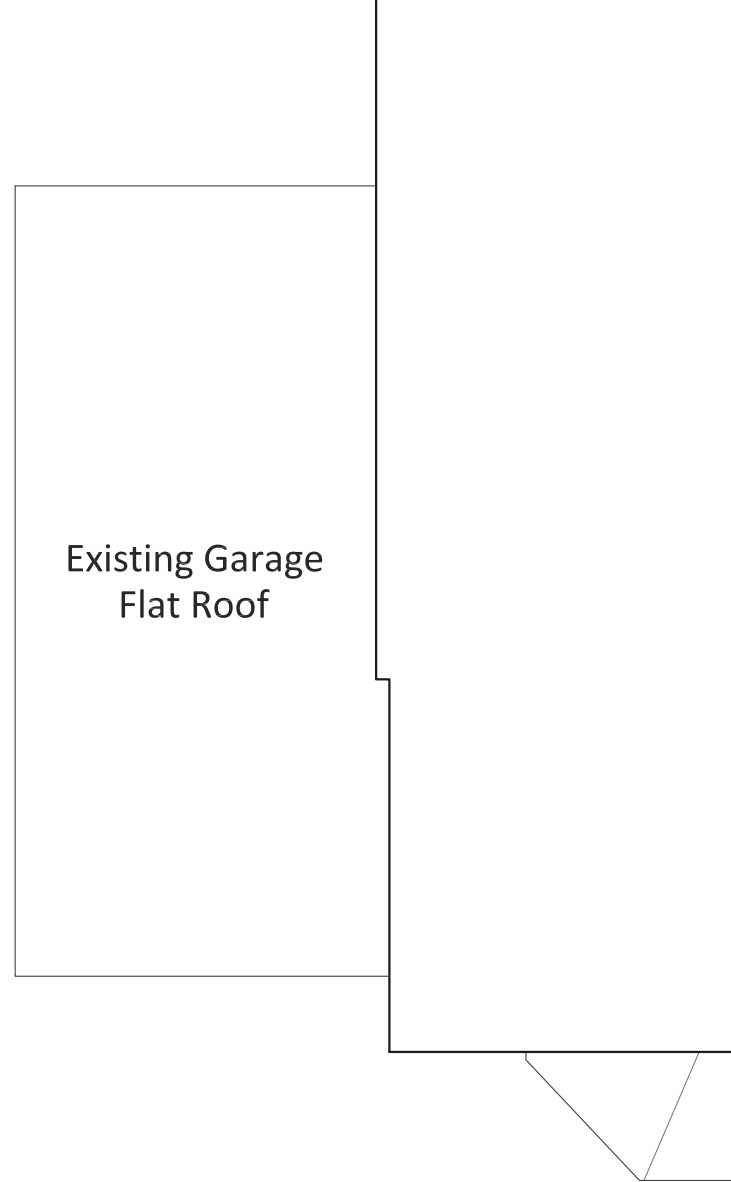

ROOF PLAN AS EXISTING - 1:50@A3

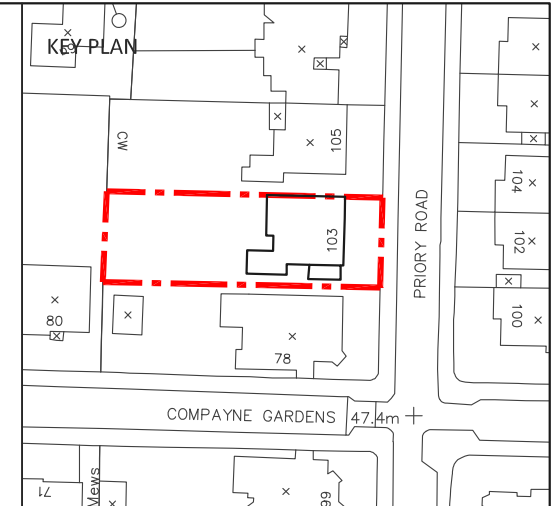

GENERAL NOTES

- 1. Do not scale this drawing for Construction purposes.
- 2. All dimensions in this dwg. are metric.
- 3. This drawing & all other drawings & schedules, specifications, details etc. relating to this project are copyright of PMAArchitects LTD.
- 4. This drawing shall be read in strict conjunction with all other relevant architects' structural engineer's & services engineer's drawings, calculations, details & specifications.
- 5. The contractor shall check all dimensions & setting out information on this or other related drawings prior to placing work in hand. Any errors or discrepancies between documents shall be reported to the architect & seek clarification.
- 6. All proprietary products shall be used & fixed in strict accordance with manufacturers' printed recommendations, notes, specifications etc.
- 7. Only drawings stamped "ISSUED FOR CONSTRUCTION" shall be used on site.



©PMAArchitects Ltd

Rev. No.	Date	Description	Chk.

Drawing Title PROPOSED CONVERSION OF EXISTING GARAGE GROUND FLOOR AND ROOF PLAN AS EXISTING		
Client MR. E YILDIZ	Originator/Author pma Chartered Architects P O BOX 1034 WEMBLEY MIDDLESEX HA0 3GY	
Job Title 103 PRIORY ROAD, WEST HAMPSTEAD, LONDON NW6 3NN	Drawn By: NK	Issue Date: 06.03.2017
Status: TOWN PLANNING	Checked By: NP	Drawn Date: 09.12.2016
Scale: 1:50@A3	Job Number: 103PR	Drwg No: 5902
PM	A	0