



# EXISTING

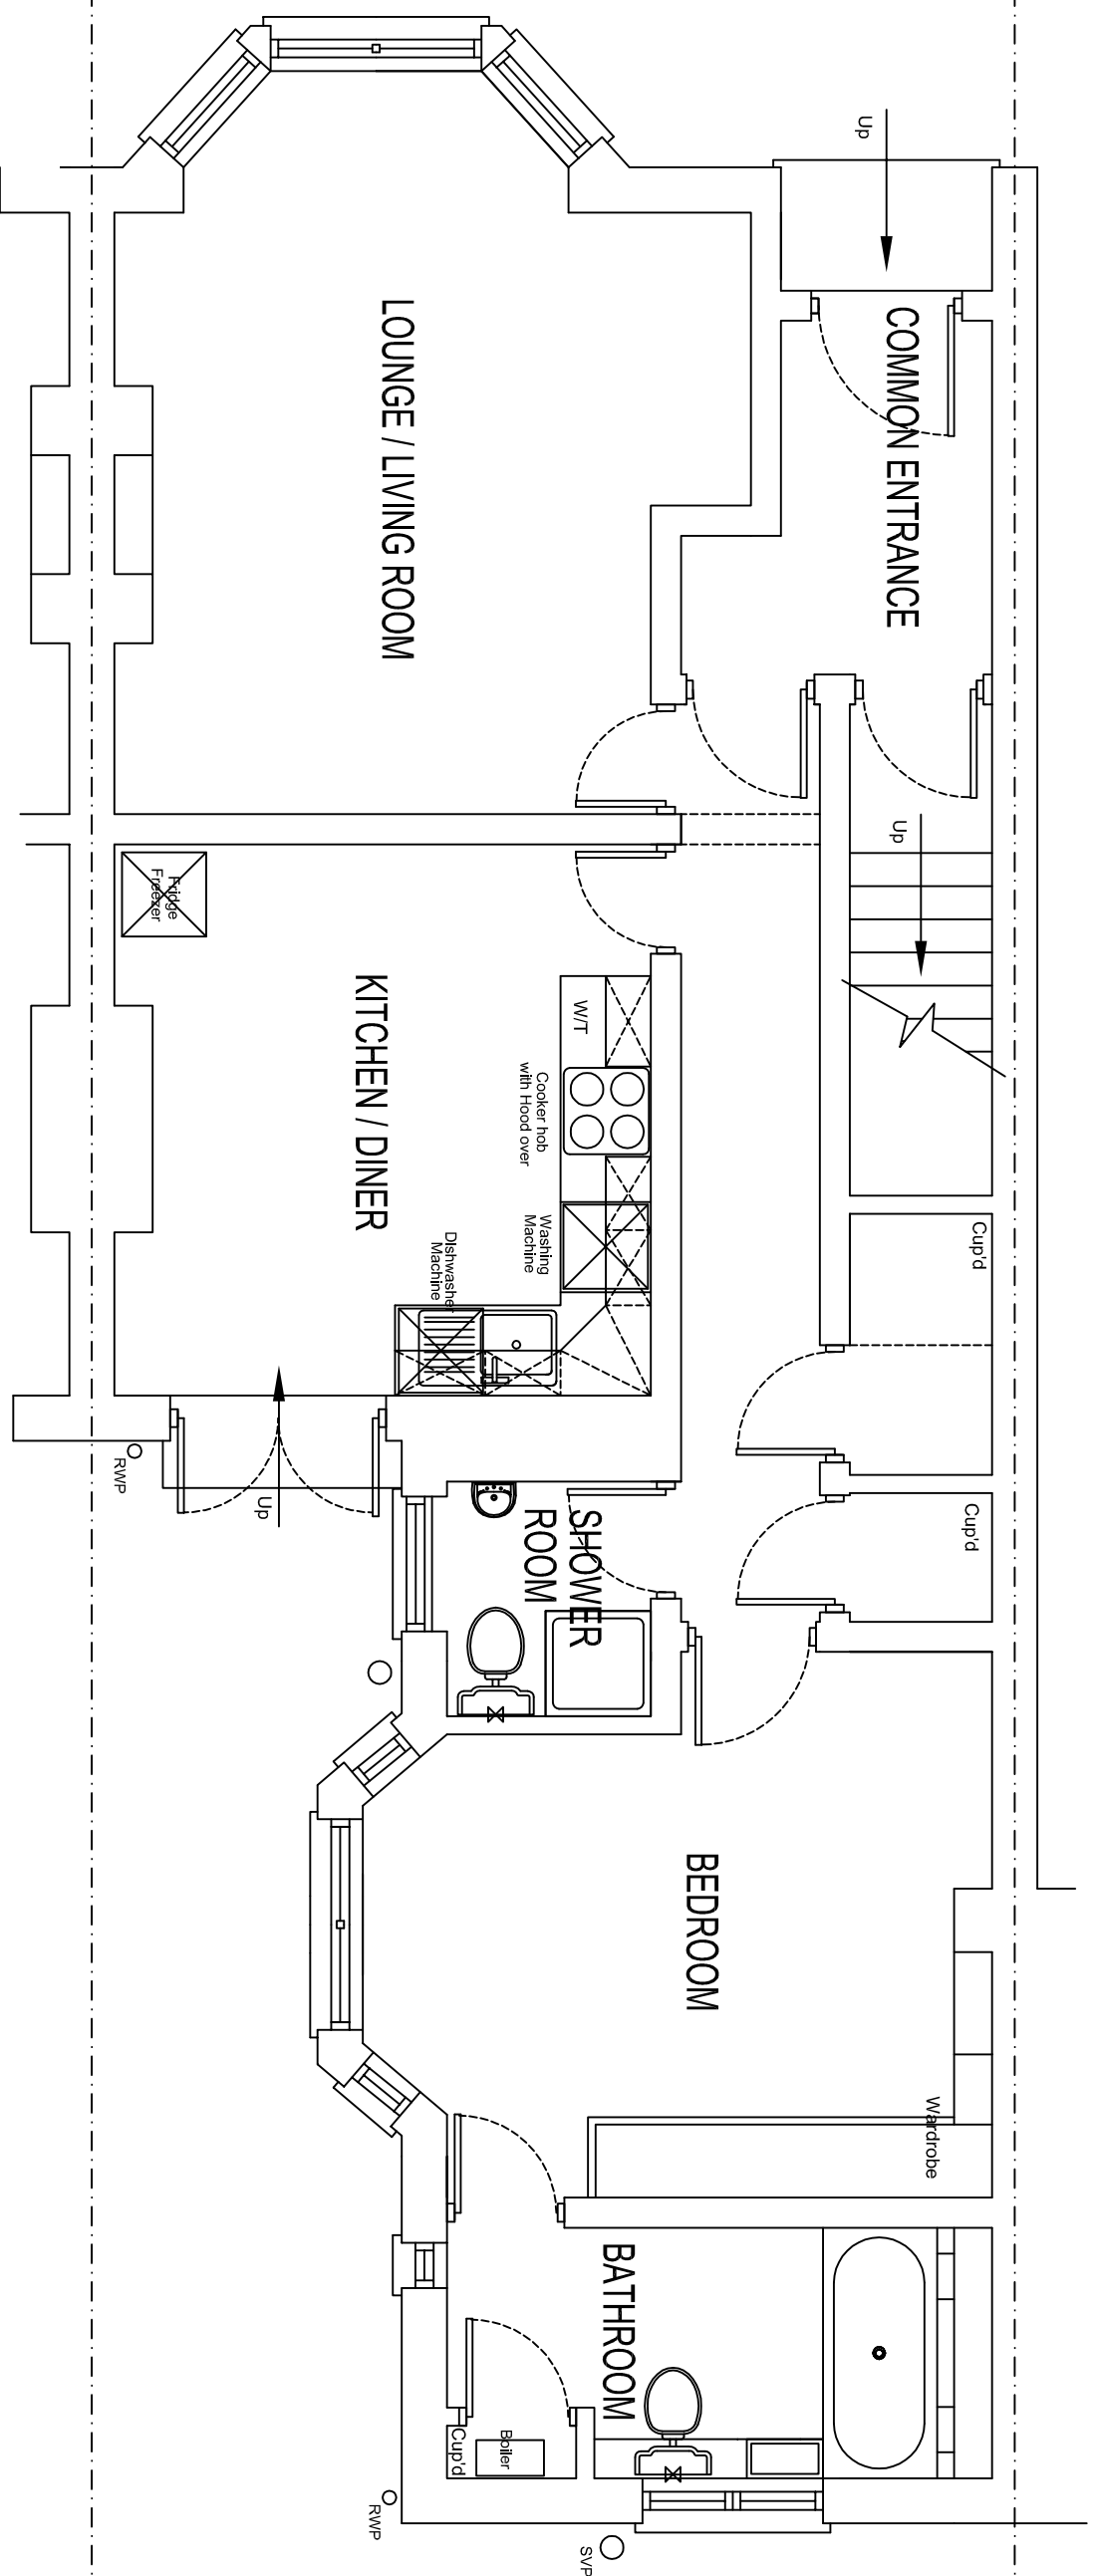

EXISTING GROUND FLOOR PLAN

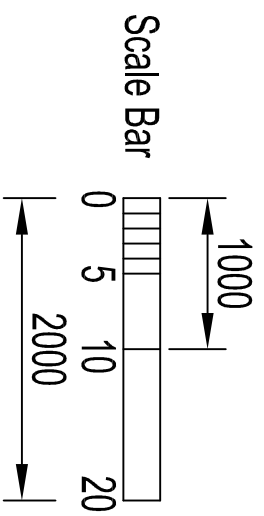

Drawings :-  
**EXISTING GROUND FLOOR PLAN**

Project :-  
**PROPOSED SINGLE STOREY SIDE AND REAR EXTENSION PLUS  
INTERNAL STRUCTURAL LAYOUT ALTERATIONS**

Project / Property Address :-

**104a COLLEGE PLACE, LONDON, NW1 ODJ.**

Client's Name / Details :-

**TERRI FRANCIS  
104a COLLEGE PLACE,  
LONDON, NW1 ODJ.**

Scale @ A3:-

**1:50 @A3**

Date:-

**20/03/17**

Agent / By:-

**RDCBDS LTD**

Drawing No:-

**RDC/104a/002**

Sheet No:-

**2 of 5**

Rev:-

**-**

Agents Emails details :-

**Richard.Clark16@virginmedia.com**

Agents contact details :-

**Mobile Tel No :- 07880750825**

All items, notes dimensions and general design contained on this drawing shown are for guidance purposes. Nominated Builder or person responsible for the project should make a thorough check prior to commencement of works against the site, drainage services drawings, current Building Regulations, British Standards and Codes of Practice. The originator (RDCBDS Ltd) will NOT accept any liability for mistakes that could occur. All dimensions are to be checked on site before any work are put in hand and before materials are ordered.