



EXISTING

EXISTING EXTERNAL FINISHES TO HOUSE

Roof - Concrete tiled roof

Walls : Brick finish

Doors & windows - White timber single glazed bay windows

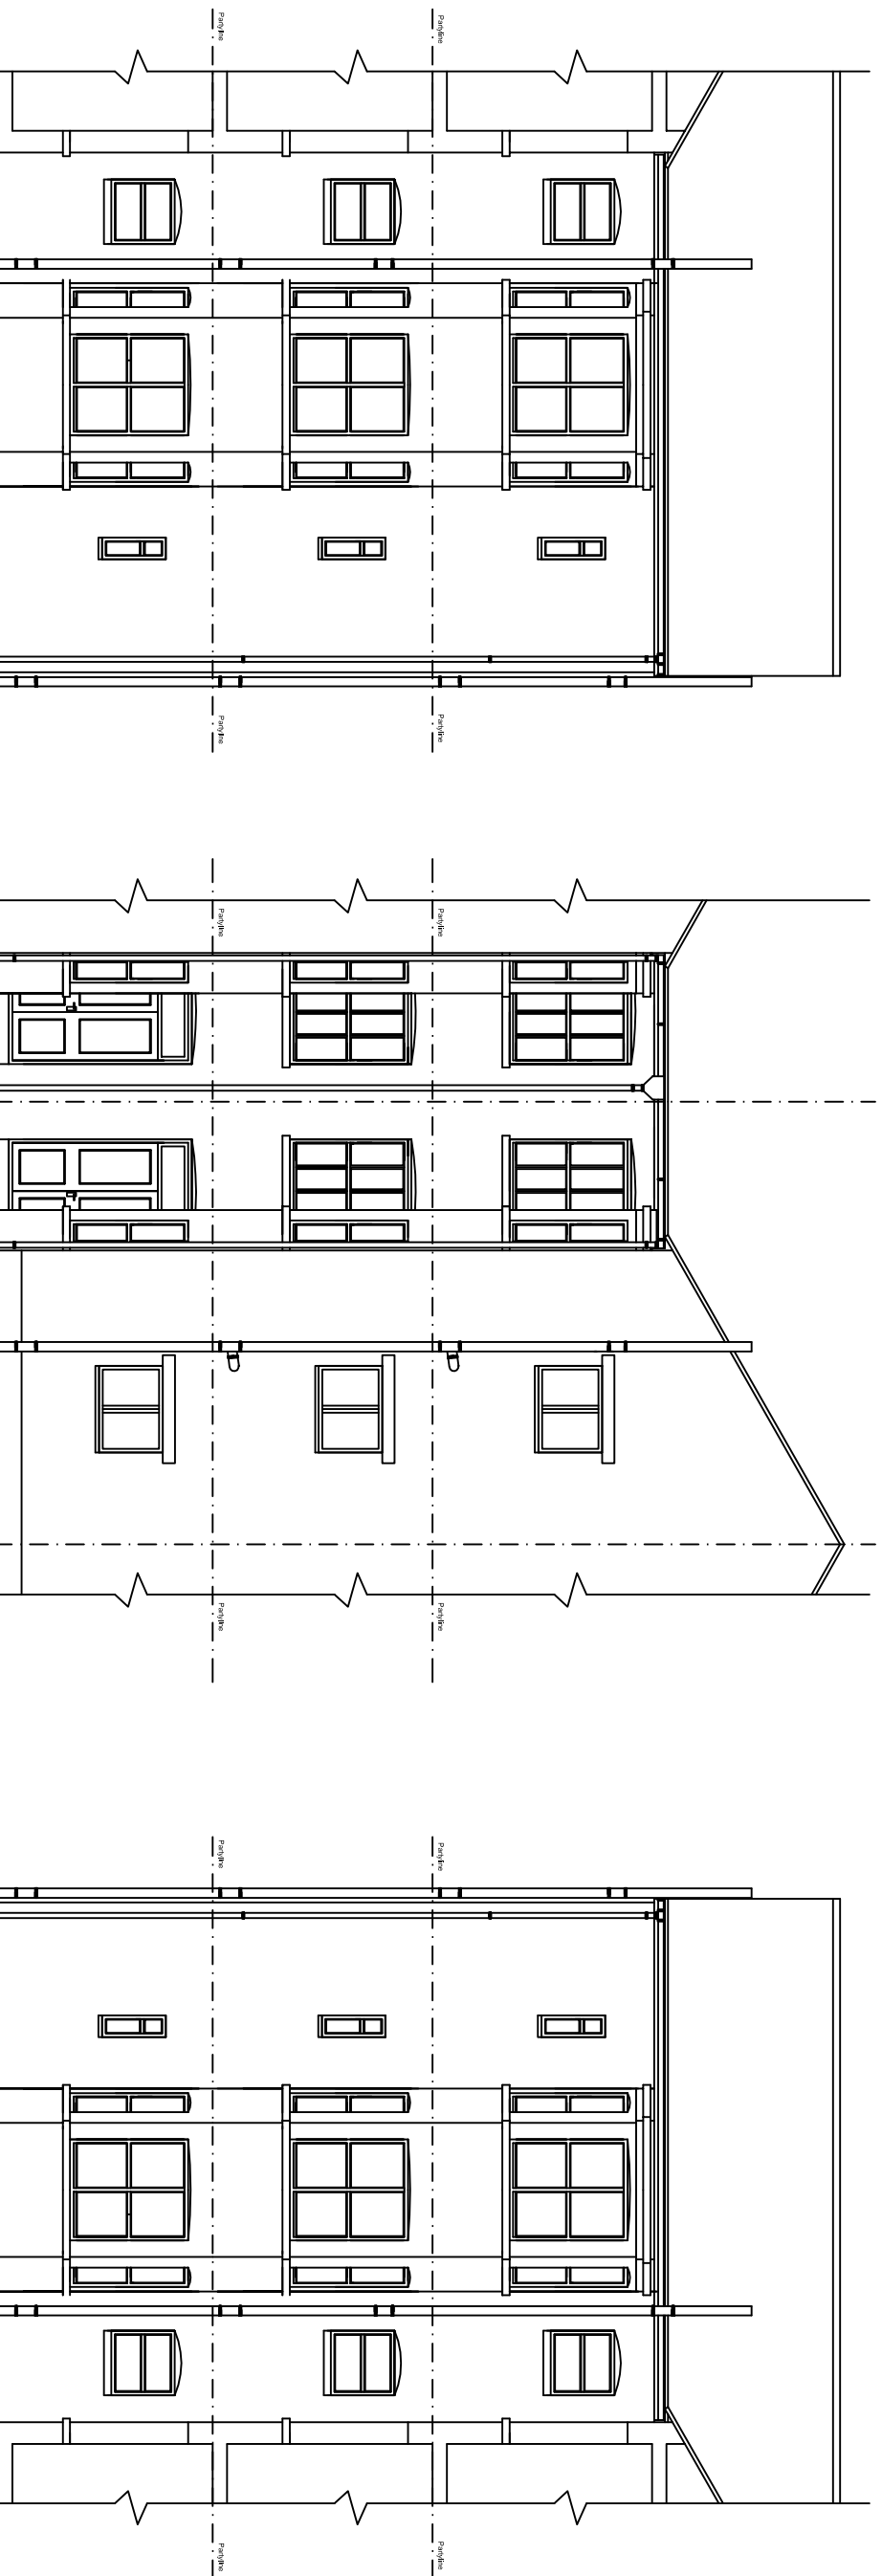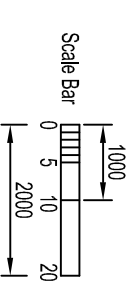

SIDE ELEVATION

REAR ELEVATION

SIDE ELEVATION

Drawings :-

EXISTING ELEVATIONS

Project / Property Address :-

104a COLLEGE PLACE, LONDON, NW1, ODJ.

Agents Emails details :-

Richard.Clark16@virginmedia.com

Agents contact details :-

Mobile Tel No :- 07880750825

Project :-

**PROPOSED SINGLE STOREY SIDE AND REAR EXTENSION PLUS
INTERNAL STRUCTURAL LAYOUT ALTERATIONS**

Client's Name /Detail :-

**TERRI FRANCIS
104a COLLEGE PLACE,
LONDON, NW1, ODJ.**

Scale @ A3:-

1:100 @A3

Date:-

20/03/17

Agent/ By:-

RDCBDS LTD

Drawing No:-

RDC/104a/005

Sheet No:-

5 of 5

Rev:-

-

All items, notes dimensions and general design contained on this drawing shown are for guidance purposes. Nominated Builder or person responsible for the project should make a thorough check prior to commencement of works against the site, drainage services drawings, current Building Regulations, British Standards and Codes of Practice. The originator (RDCBDS Ltd) will NOT accept any liability for mistakes that could occur. All dimensions are to be checked on site before any work are put in hand and before materials are ordered.