



**NOTE - THIS IS A DRAFT INTENT
DRAWING. STRUCTURAL ENGINEERS
COMMENTS REQUIRED**

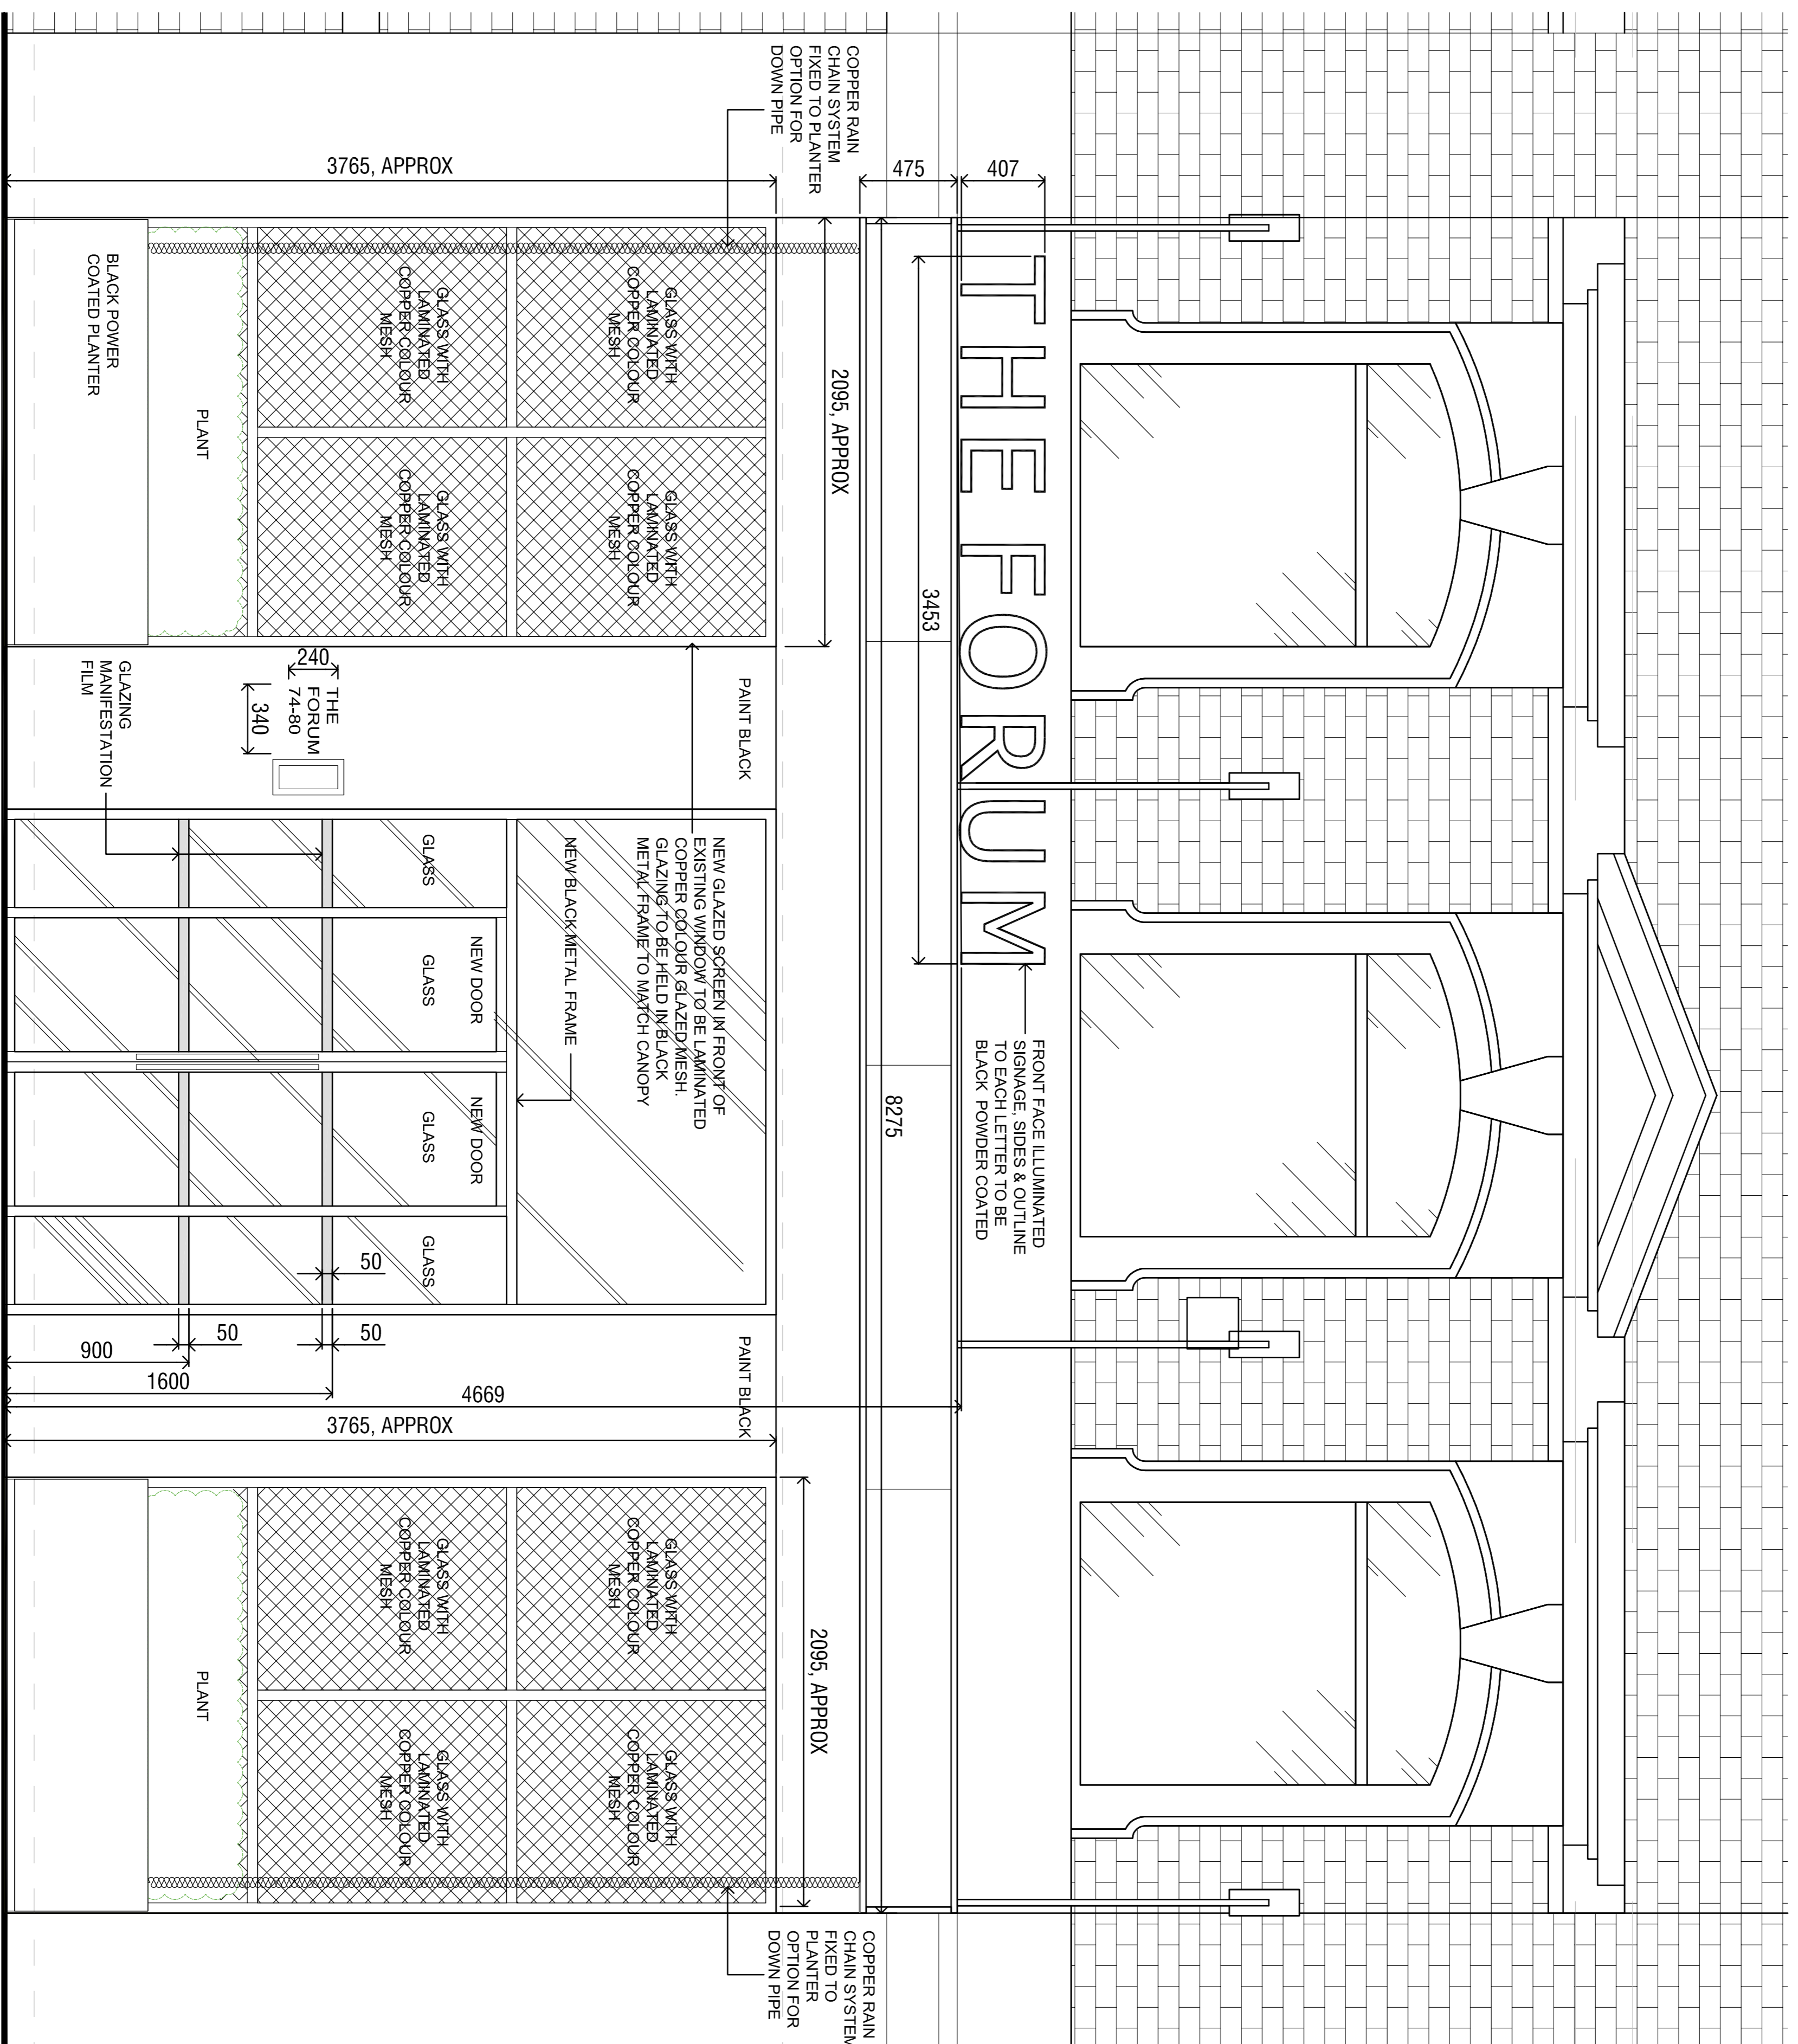


FRONT ELEVATION (A)

SCALE 1:20@A1

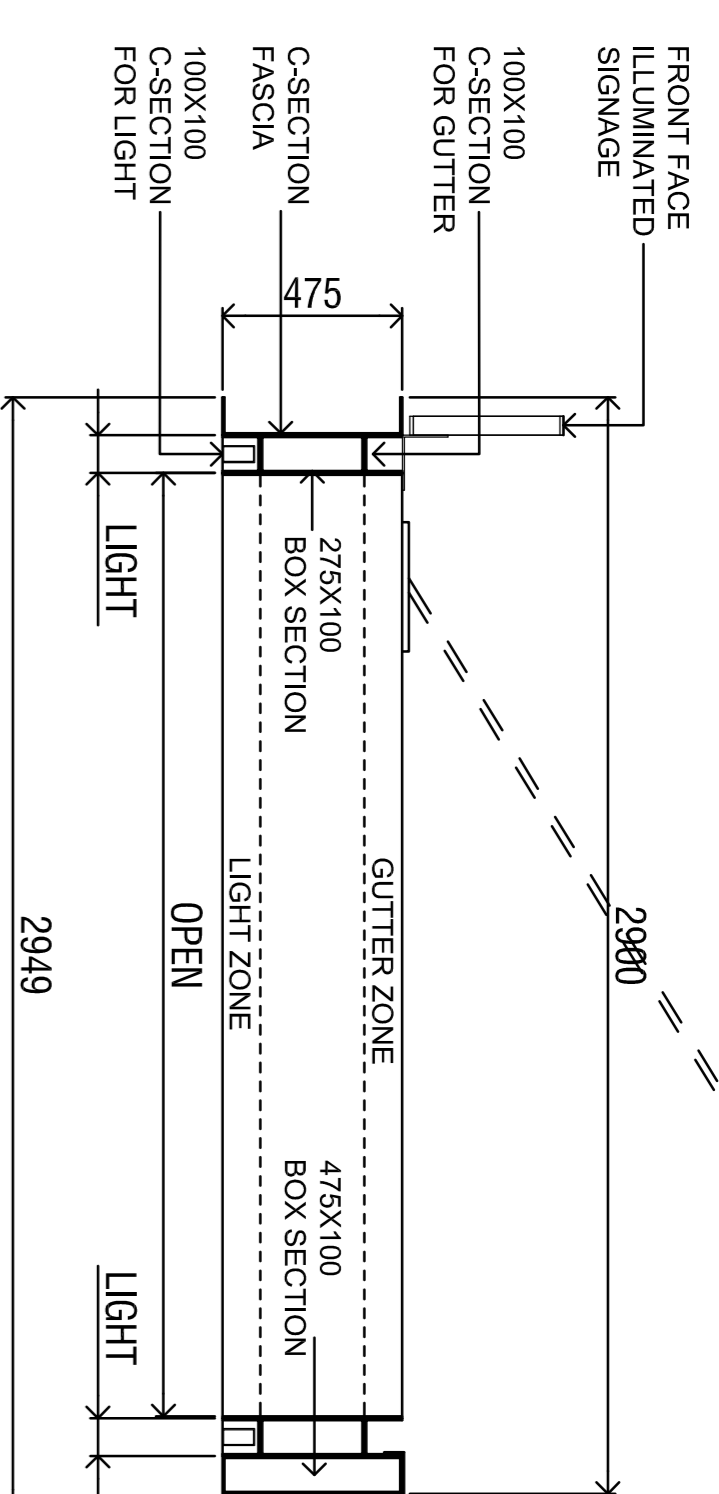

SECTION (B)

SCALE 1:20@A1

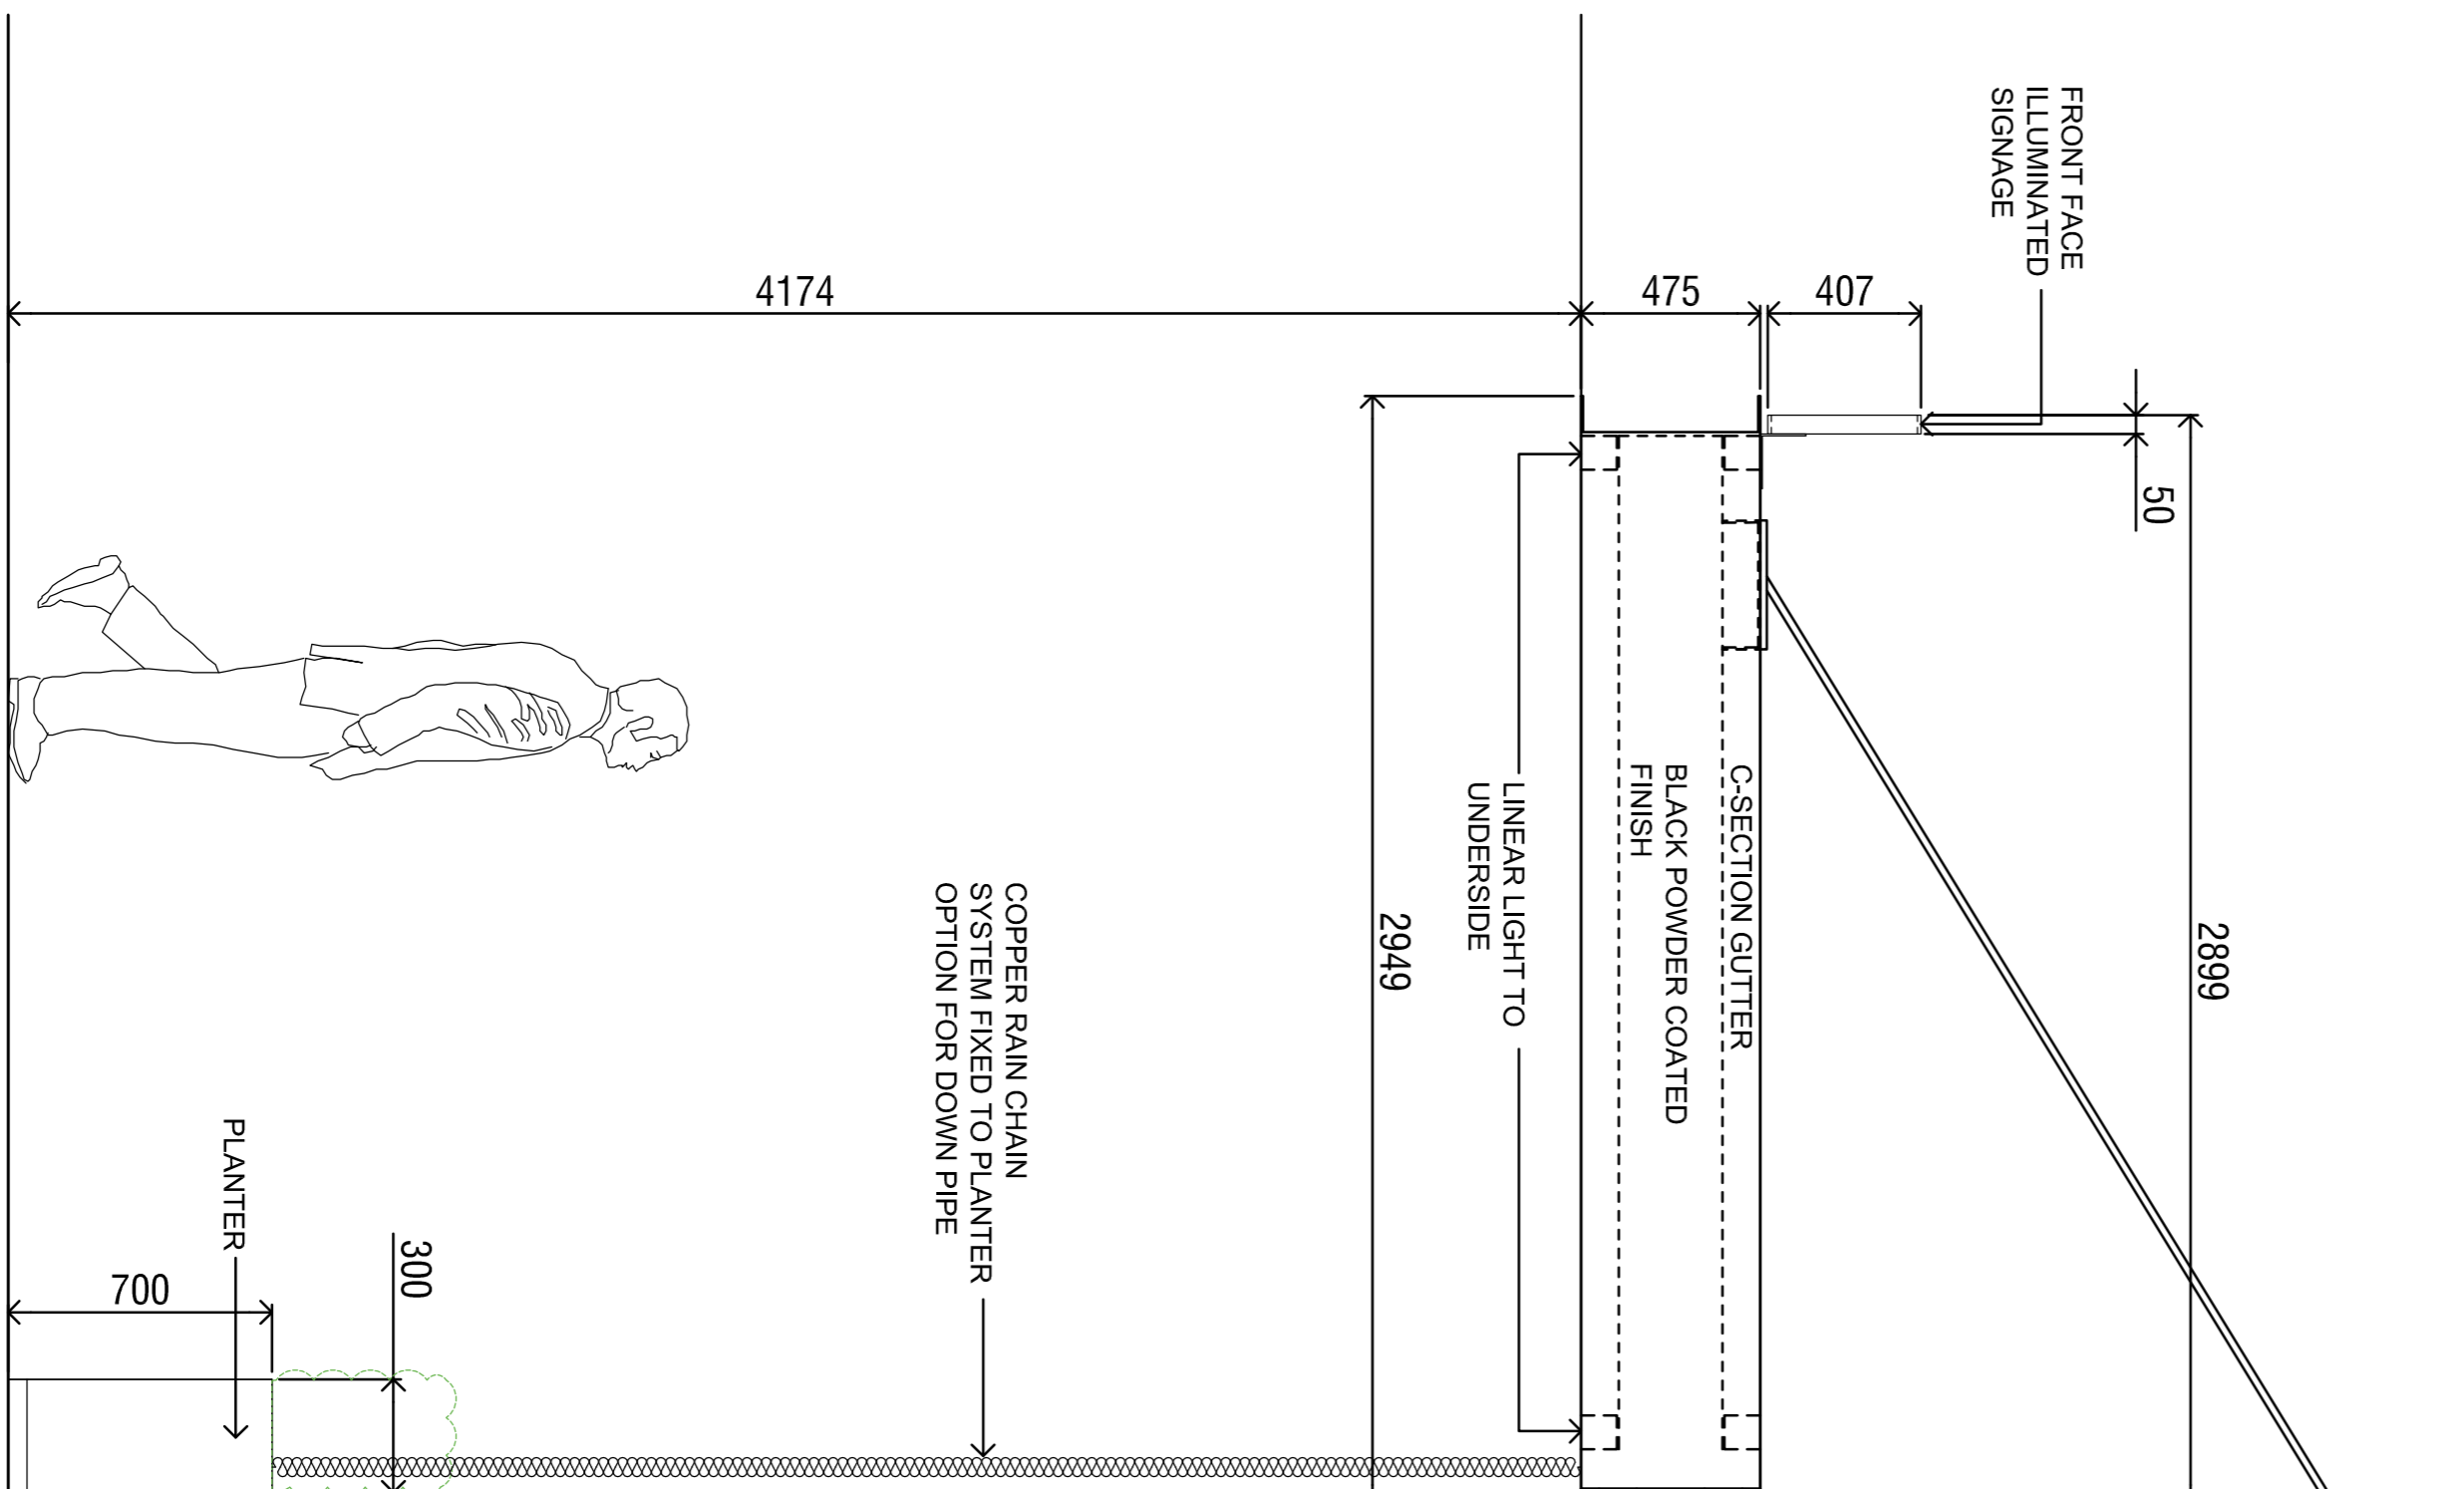


ELEVATION (C)

SCALE 1:20@A1

This drawing is protected under Copyright and at no time must any portion of this drawing be reproduced or copied in anyway without the permission of Morgan Lovell. All dimensions must be checked on site and NOT scaled from this drawing.

LEGEND

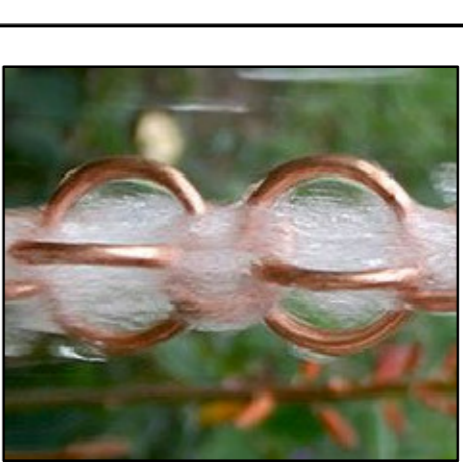

COPPER RAIN CHAIN IMAGE

Rev	Description	By	Date
B	SHADE DMS ADDED	TC	20/03/17
A	SITE SECTION REVERSED	TC	23/02/17
	DRAWING STARTED	TC	13/02/17

NON-MATERIAL AMENDMENT

Morgan Lovell
Inspiring office transformation

Client: **THREADNEEDLE PROPERTY INVESTMENTS**
Project: **THE FORUM BUILDING**
74-80 CAMDEN STREET
LONDON
NW1 0EG

Title: **PROPOSED GROUND FLOOR CANOPY**

Scale	Date	Designer/Drawn By	Checked By/Date
1:20@A1	10/01/17	TC/TC	
Drawing Number	Project No.	Flavour	Designing No.
ML2428	G	618-F	B