

- stage J: mobilisation 18.04.17
- issued for information
- client
- planning

Rev	Date
-----	------

**DRAWING STATUS** **For Information**  
Issued only for purpose indicated

This drawing to be read in conjunction with all Consultants

information.  
All dimensions to be checked on site.  
Do not scale, except for planning purposes

This drawing is protected by copyright.

JOB NUMBER 176

**JOB**  
**TITLE**  
**Subramaniam Snyder**  
62 Pilgrim's Ln, Hampstead, London NW3 1

**DRAWING  
TITLE**

**ground and first floor plans**  
proposed


SCALE: 1:100 @ A3 1:50 @ A1

DATE: March 2016


DRAWING NO.	REV
-------------	-----

A/02/2101

—

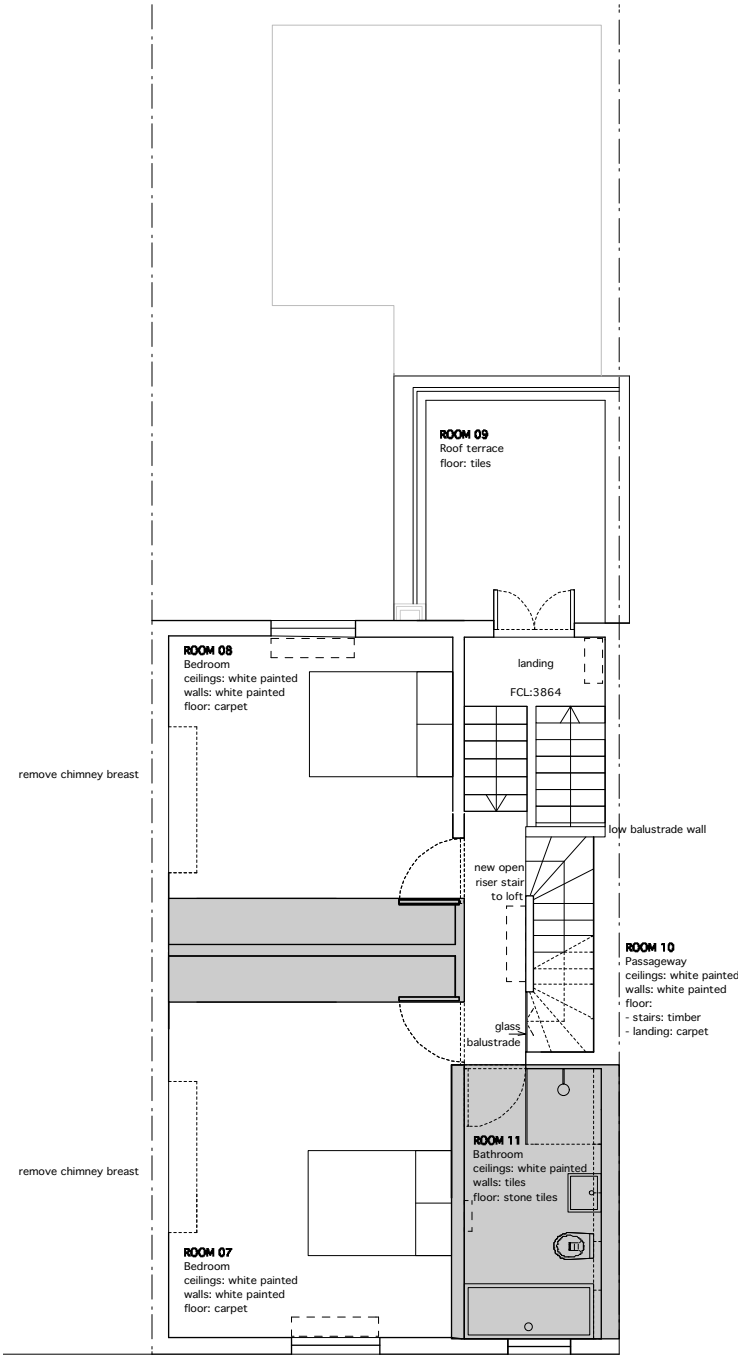

SECOND FLOOR PLAN

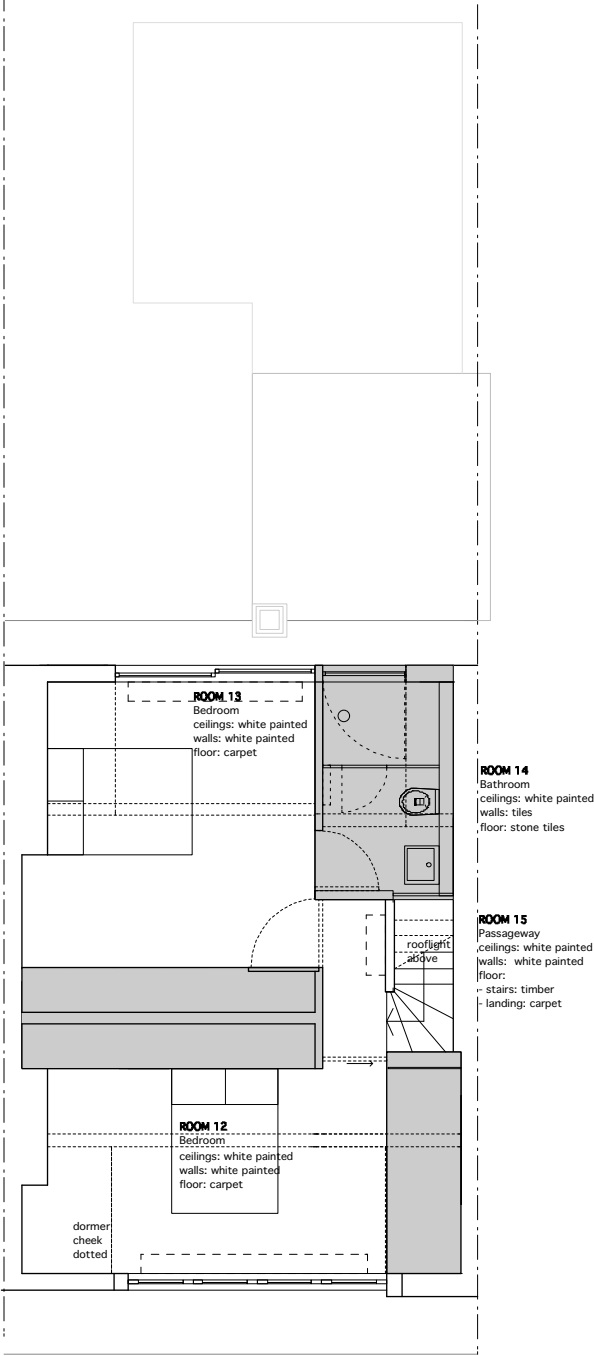

THIRD FLOOR PLAN

B	stage F: production information -issued for information -client -building control	18.04.17
A	stage F: production information -issued for information -client -building control	05.04.17
A	stage F: production information -issued for tender -client -planning	22.03.17
-	stage F: production information -issued for tender -client -planning	15.03.17

Rev Date

**DRAWING STATUS For Information**

Issued only for purpose indicated

This drawing to be read in conjunction with all Consultants

information.  
All dimensions to be checked on site.  
Do not scale, except for planning purposes.

This drawing is protected by copyright.

JOB NUMBER 176

JOB TITLE  
**Subramaniam Snyder**  
62 Pilgrim's Ln, Hampstead, London NW3 1SN

DRAWING TITLE  
**second and third floor plans**  
proposed


SCALE: 1:100 @ A3 1:50 @ A1


DATE: March 2017

DRAWING NO. REV


**A/02/2102**

**B**

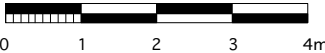

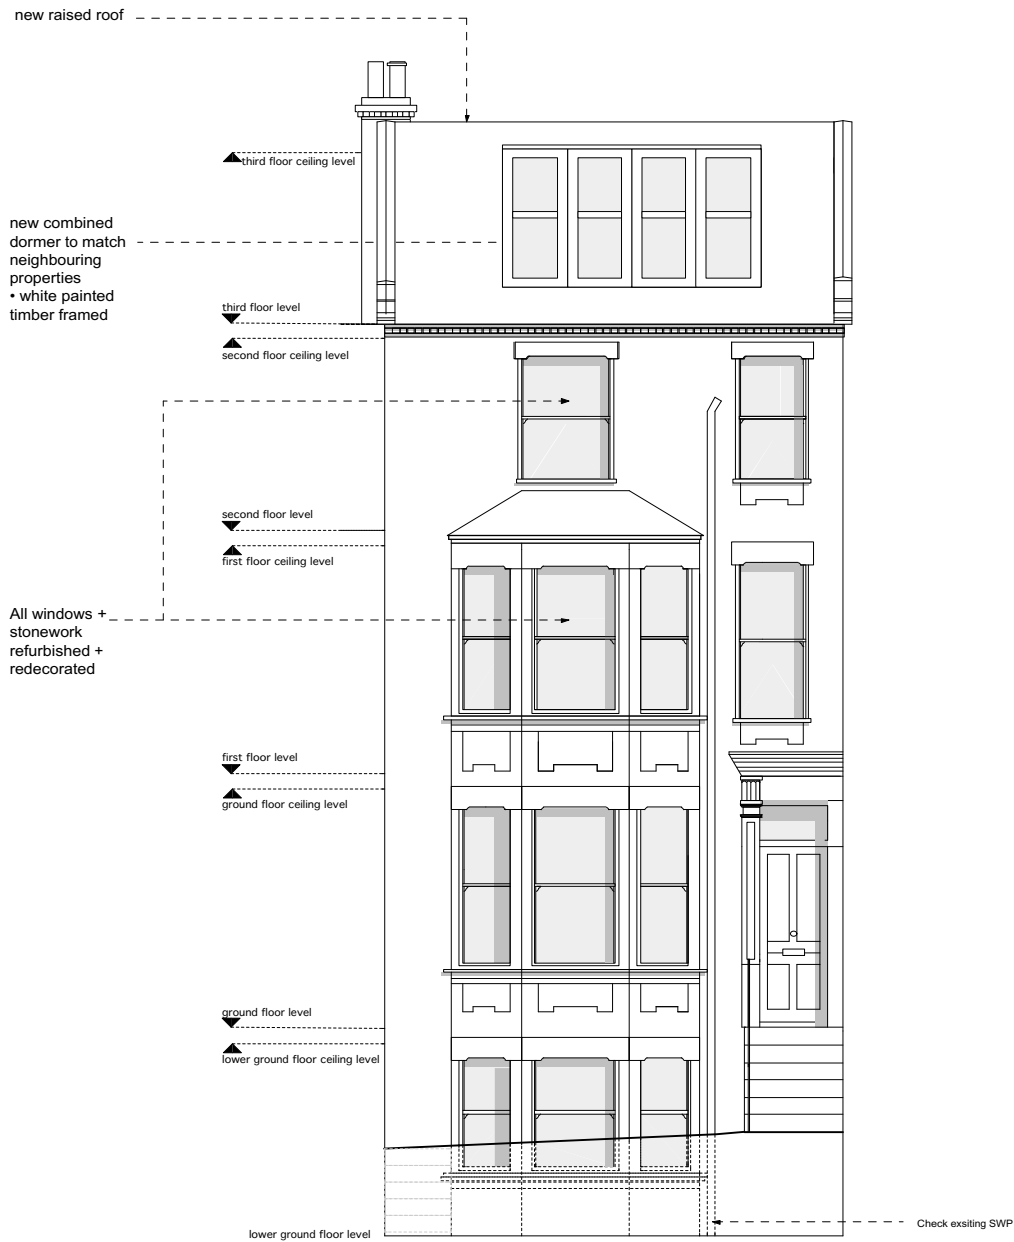

FRONT ELEVATION

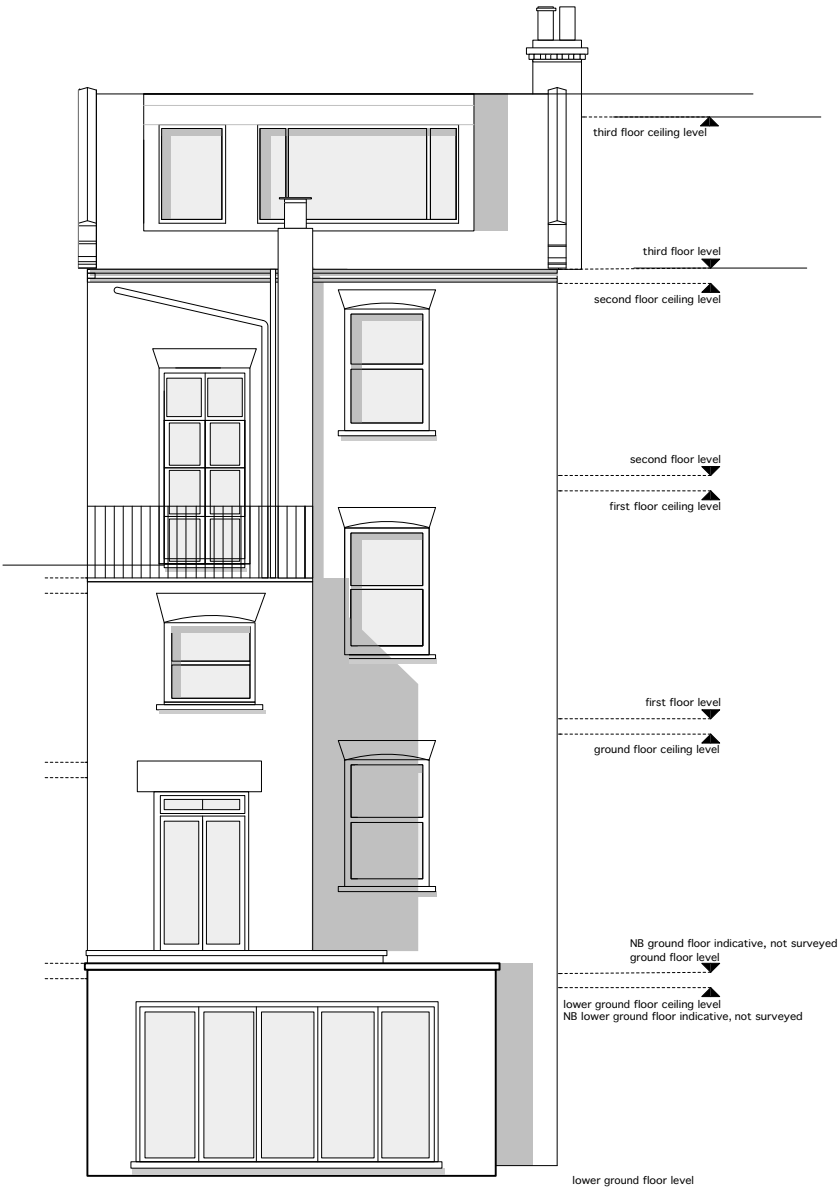

REAR ELEVATION

B	stage F: production information -issued for information -client -planning	18.04.17
A	stage F: production information -issued for information -client -building control	05.04.17
A	stage F: production information -issued for information -client -planning	22.03.17
-	stage F: production information -issued for information -client	17.03.17

Rev Date

**DRAWING STATUS For Information**

Issued only for purpose indicated

This drawing to be read in conjunction with all Consultants

information.  
All dimensions to be checked on site.  
Do not scale, except for planning purposes.

This drawing is protected by copyright.

JOB NUMBER 176

JOB TITLE  
**Subramaniam Snyder**  
62 Pilgrim's Ln, Hampstead, London NW3 1SN

DRAWING TITLE  
**external elevations**  
proposed

SCALE: 1:100 @ A3 1:50 @ A1

DATE: September 2016

DRAWING NO. REV

A/02/2103 B

A	stage F: production information -issued for information -client -planning	18.04.17
A	stage F: production information -issued for information -client -building control	05.04.17
A	stage F: production information -issued for tender -client -planning	22.03.17
-	stage F: production information -issued for tender -client -planning	15.03.17

Rev	Date
-----	------

DRAWING STATUS **For Information**

Issued only for purpose indicated

This drawing to be read in conjunction with all Consultants information.  
All dimensions to be checked on site.  
Do not scale, except for planning purposes.  
This drawing is protected by copyright.

JOB NUMBER	176
------------	-----

JOB TITLE	<b>Subramaniam Snyder</b> 62 Pilgrim's Ln, Hampstead, London NW3 1SN
-----------	---

DRAWING TITLE	<b>external elevations of neighbouring buildings</b> proposed
---------------	--

SCALE:	1:150 @ A3
--------	------------

DATE:	March 2016
-------	------------

DRAWING NO.	REV
A/02/1104	A



FRONT ELEVATION OF STREET  
- not surveyed