


Existing Location Plan 1:1250



EXISTING REAR ELEVATION



EXISTING SIDE ELEVATION

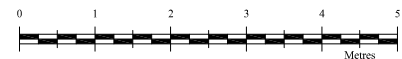


EXISTING SIDE ELEVATION



Existing Block Plan 1:500




EXISTING GROUND FLOOR PLAN

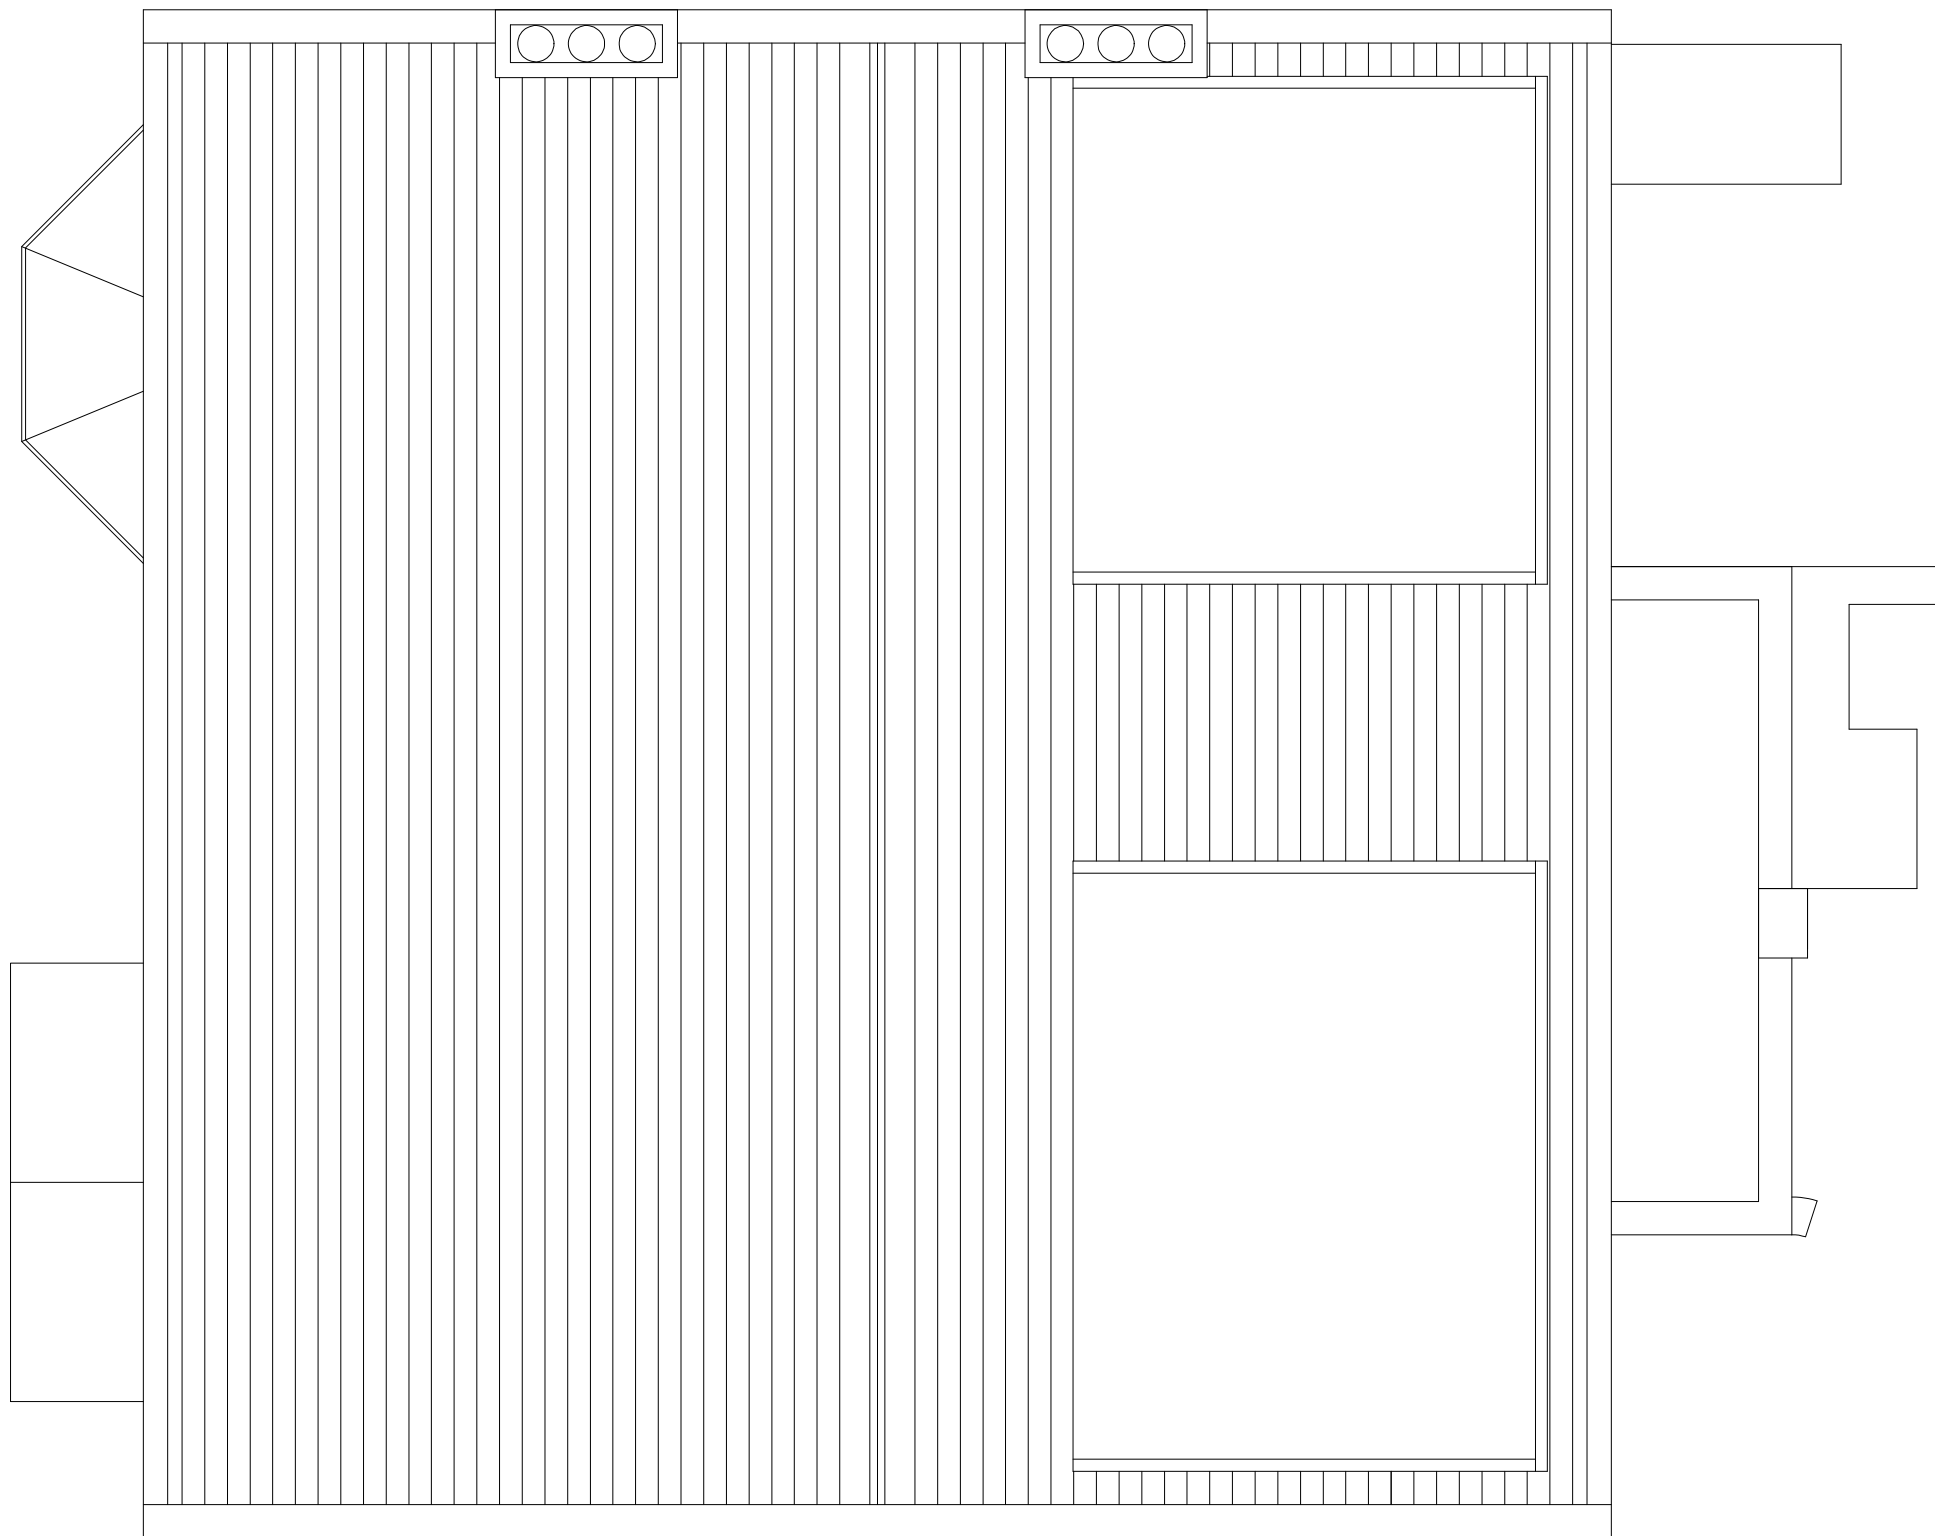

EXISTING ROOF PLAN

Revision	Description	Date

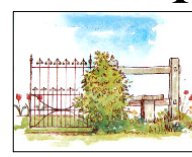

**TOWN AND COUNTRY
PLANNING LTD**
(020) 8441 4947
13 Evelyn Road, Cockfosters, Hertfordshire EN4 9JT
e-mail: martin@tcpd.co.uk

Project	
5 Hilltop Road Camden London NW6 2QA	
Client	
Mr N. Golesorkhi	
Existing plans and elevations	
Drawing No. 2010/0483 No. 5 Rev1 30-01-15	
Scale	1:50
Drawn By:	M.P.M
Checked	Y
Date	01 Apr 2015

IMPORTANT NOTICE
© Copyright. Drawing to be used in conjunction with specification and structural engineers notes. Figured dimensions only are to be used. All dimensions to be checked on site prior to commencement of work, differences between drawings, and between drawings and specification or structural engineers details to be referred immediately to Town and Country Planning Ltd. Work should only be undertaken from local authority approved drawings. Commencement of any work on site prior to gaining the necessary planning and/or building control approvals is entirely at client's own risk.