
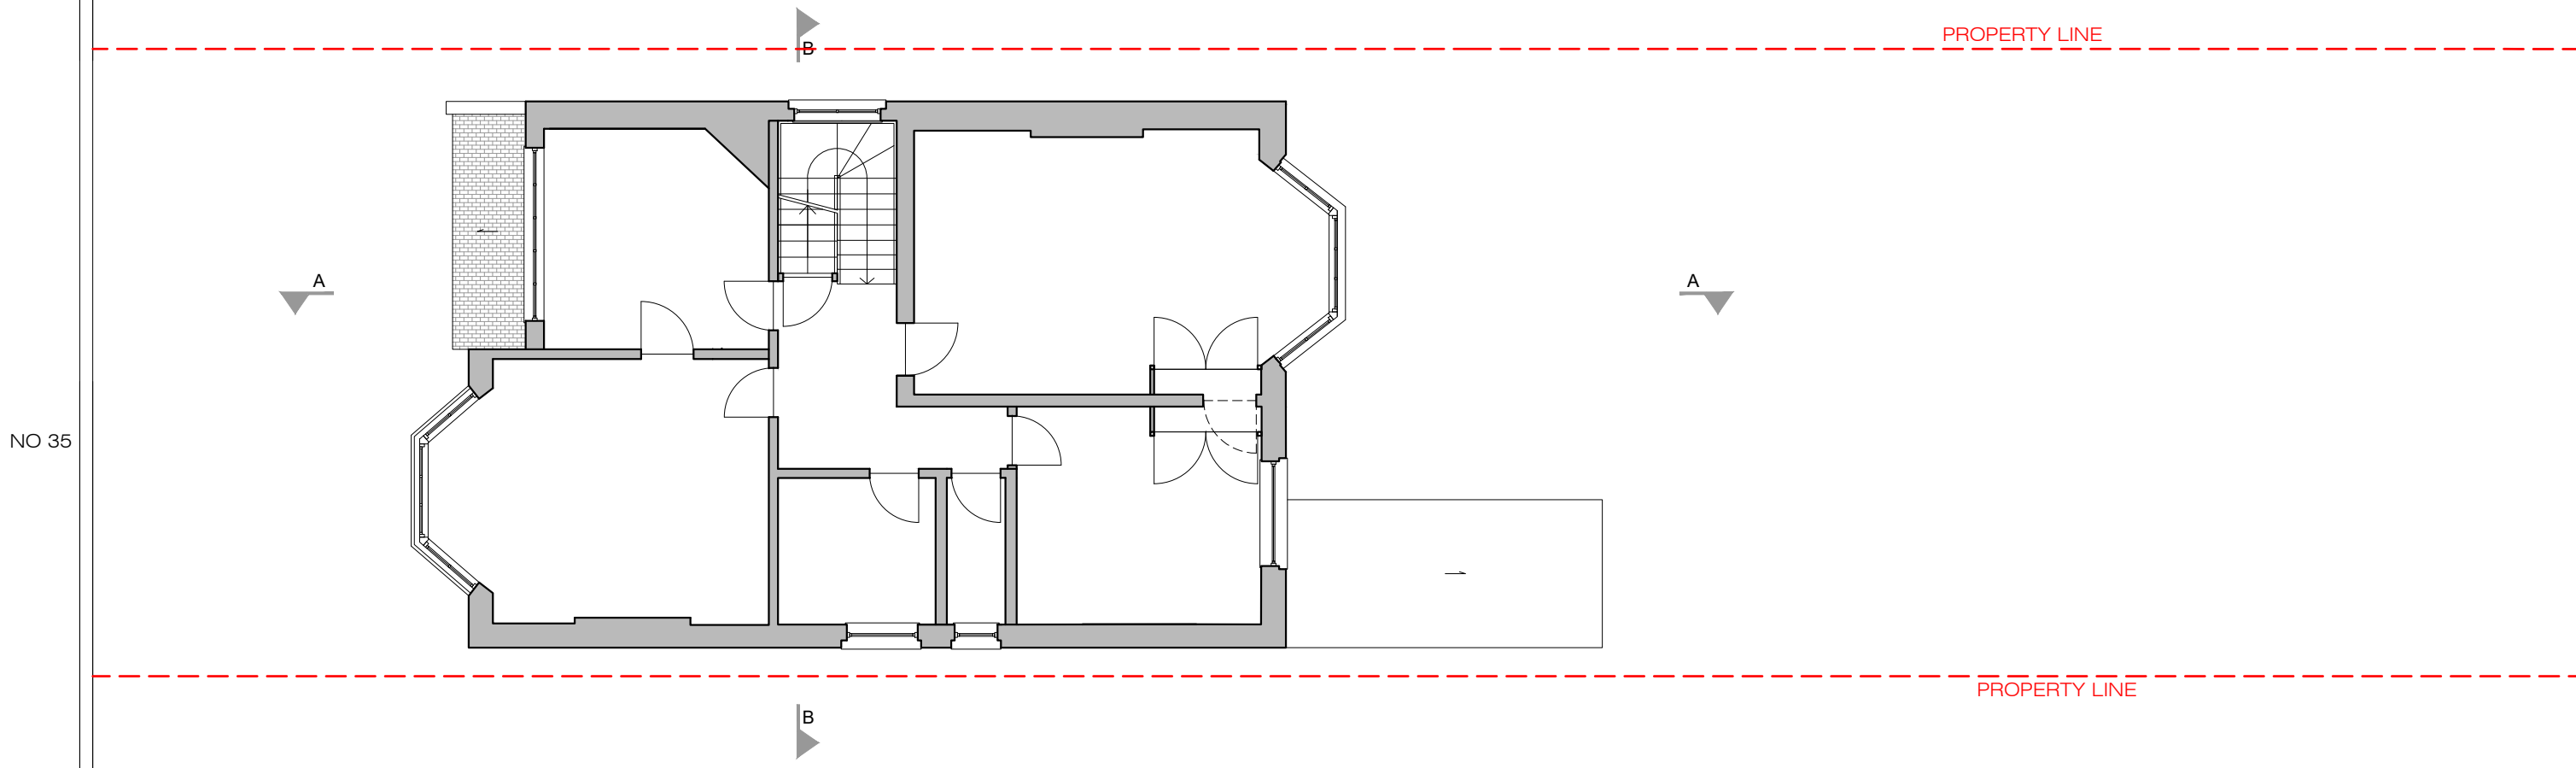
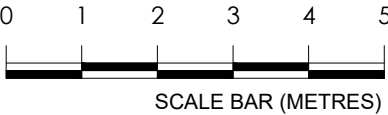


01 EXISTING GROUND FLOOR PLAN
A-(10)-011 1:50 @ A1, 1:100 @ A3

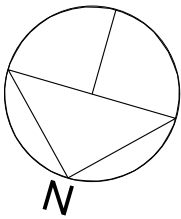




NO 35

NO 37

02
A-(10)-012




EXISTING FIRST FLOOR PLAN
1:50 @ A1, 1:100 @ A3

PROJECT NAME:	CLIENT/PROJECT:	NOTES :	ARCHITECTURE:	CONSTRUCTION:	SHEET TITLE:	DRAWING STATUS:	JOB NUMBER:
0776	35 CREDITON HILL, NW6	All dimensions in millimetres. All dimensions and levels are to be checked on site by the main contractor prior to commencing excavation works. Any discrepancy is to be reported back to the designer for instruction. This drawing is the property of VORBILD ARCHITECTURE LIMITED and may not be reproduced or disclosed to a third party in any form without written permission	 VORBILD ARCHITECTURE www.vorbild.co.uk info@vorbild.co.uk		EXISTING FIRST FLOOR PLAN	FOR PLANNING	0776
				INSTALLATIONS:		DRAWN BY:	DRAWING No:
				INSTALLATIONS:		MP	A-(10)-012
						APPROVED:	SCALE: DATE: Rev. No.:
						MS	1:100 22-03-2017 X

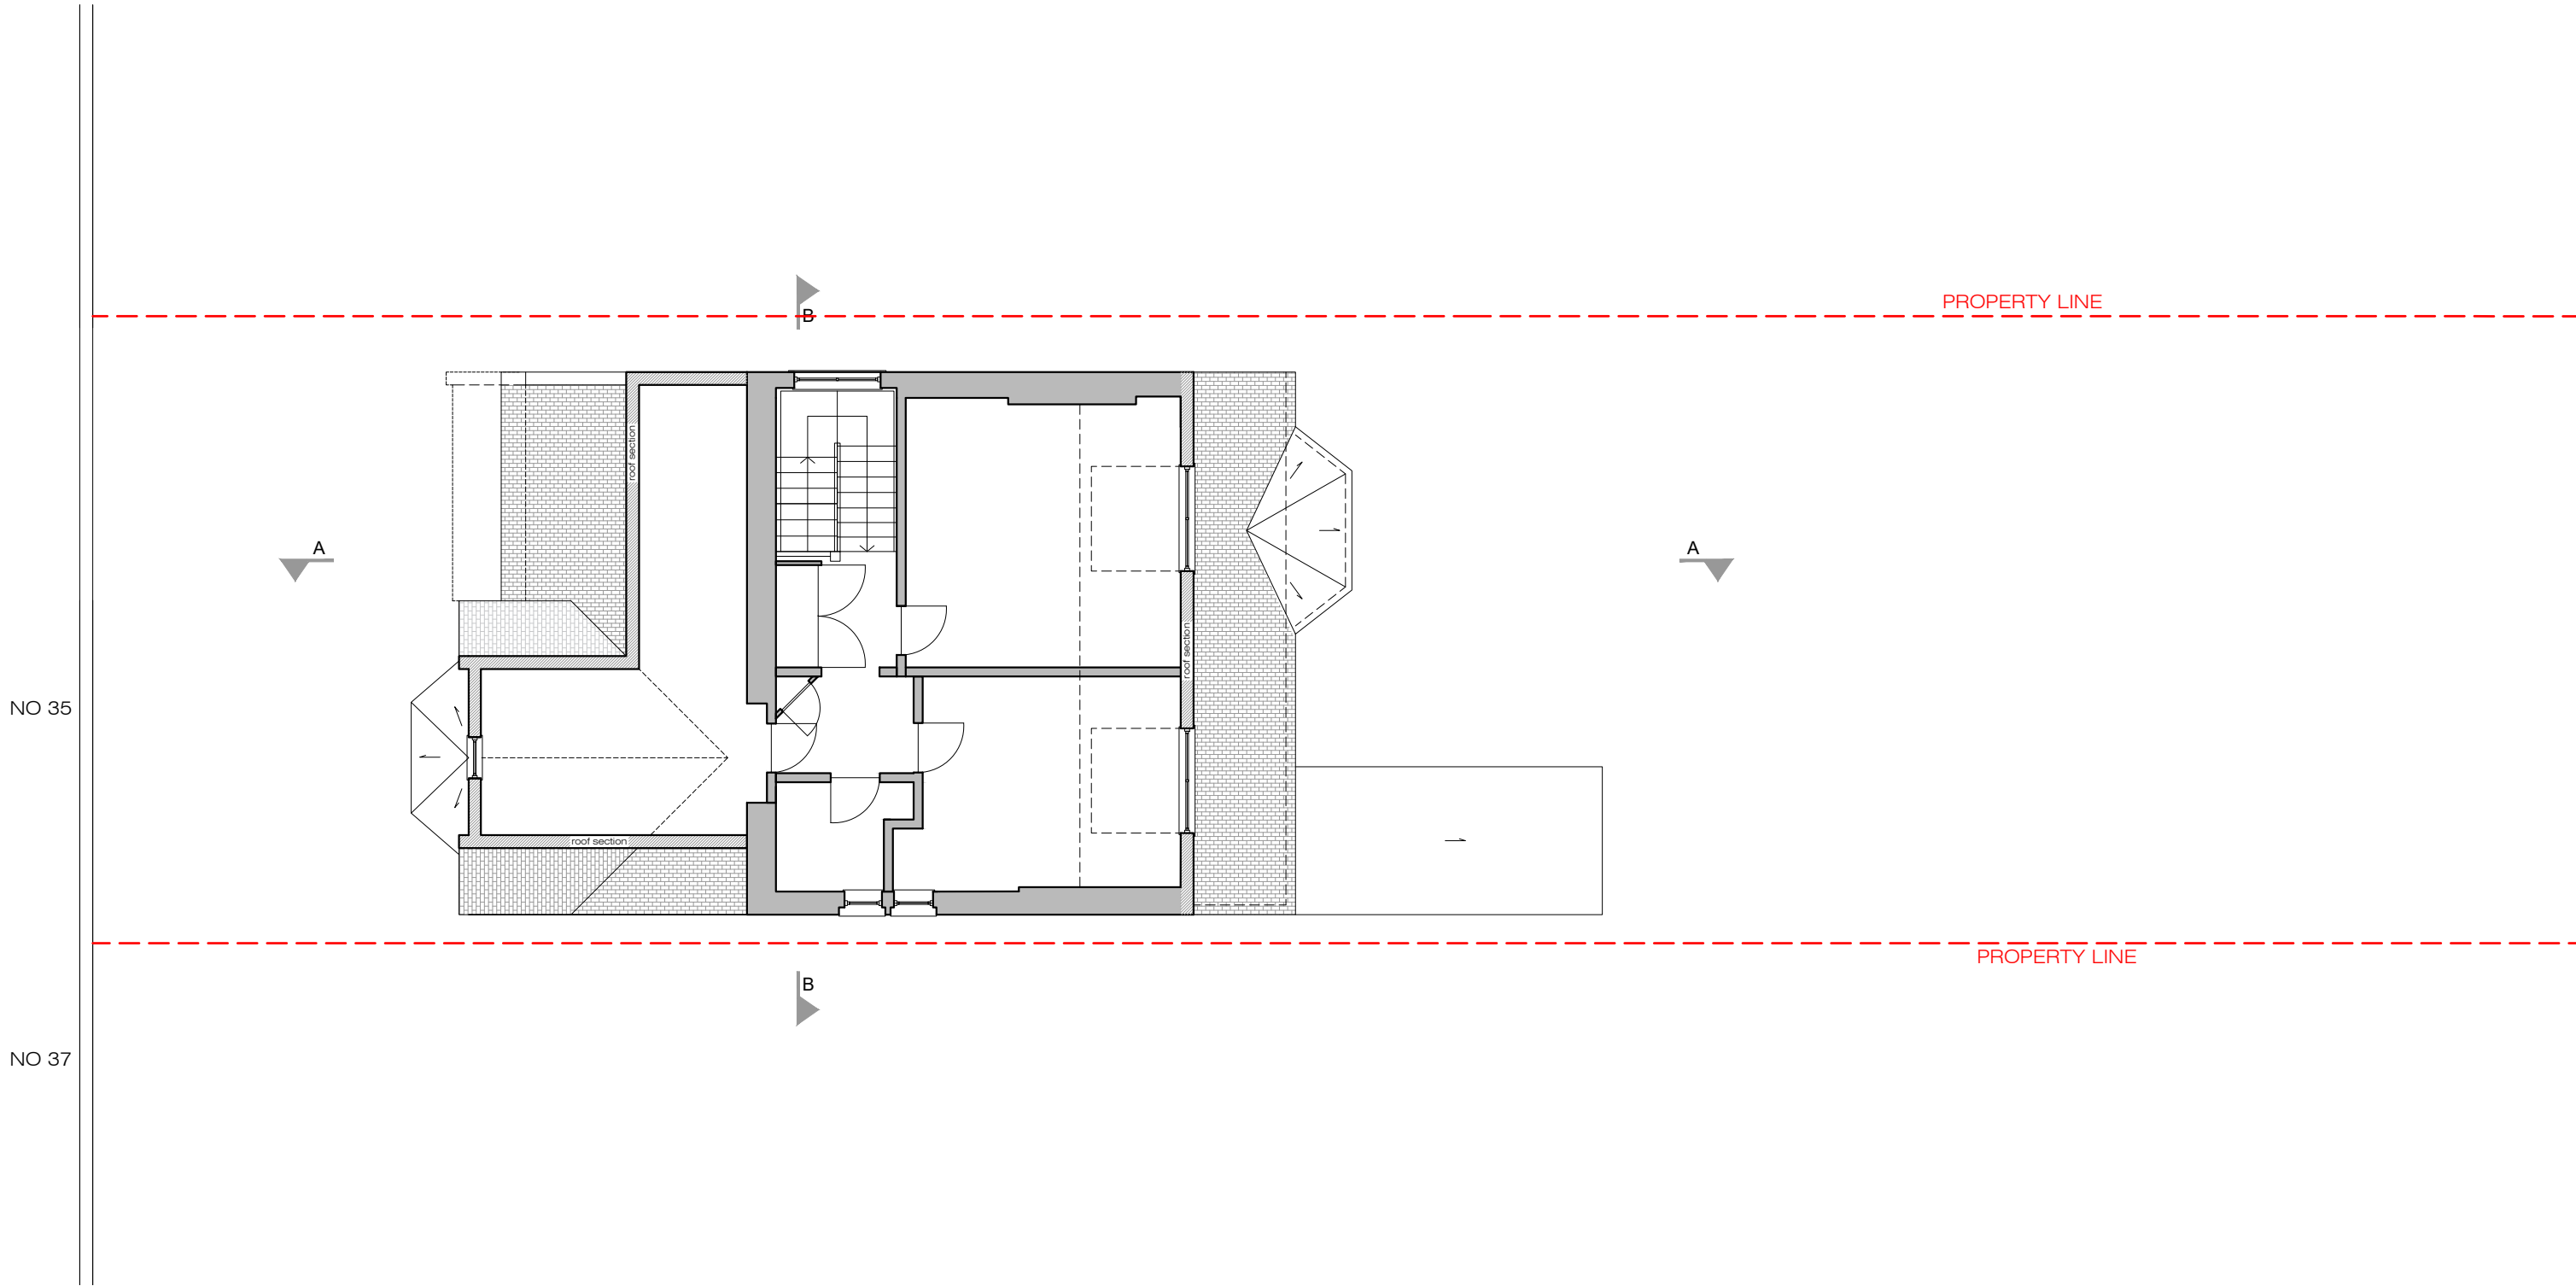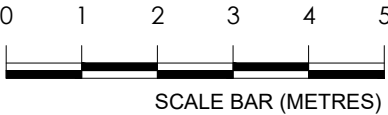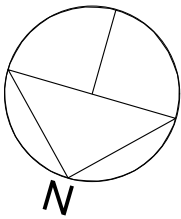


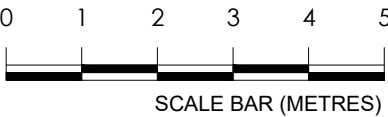
03 EXISTING TOP FLOOR PLAN
A-(10)-013 1:50 @ A1, 1:100 @ A3

PROJECT NAME:	CLIENT/PROJECT:	NOTES :	ARCHITECTURE:	CONSTRUCTION:	SHEET TITLE:	DRAWING STATUS:	JOB NUMBER:
0776	35 CREDITON HILL, NW6	All dimensions in millimetres. All dimensions and levels are to be checked on site by the main contractor prior to commencing excavation works. Any discrepancy is to be reported back to the designer for instruction. This drawing is the property of VORBILD ARCHITECTURE LIMITED and may not be reproduced or disclosed to a third party in any form without written permission	 VORBILD ARCHITECTURE www.vorbild.co.uk info@vorbild.co.uk		EXISTING TOP FLOOR PLAN	FOR PLANNING	0776
				INSTALLATIONS:		DRAWN BY:	DRAWING No:
				INSTALLATIONS:		MP	A-(10)-013
						APPROVED:	SCALE: DATE: Rev. No.:
						MS	1:100 22-03-2017 X

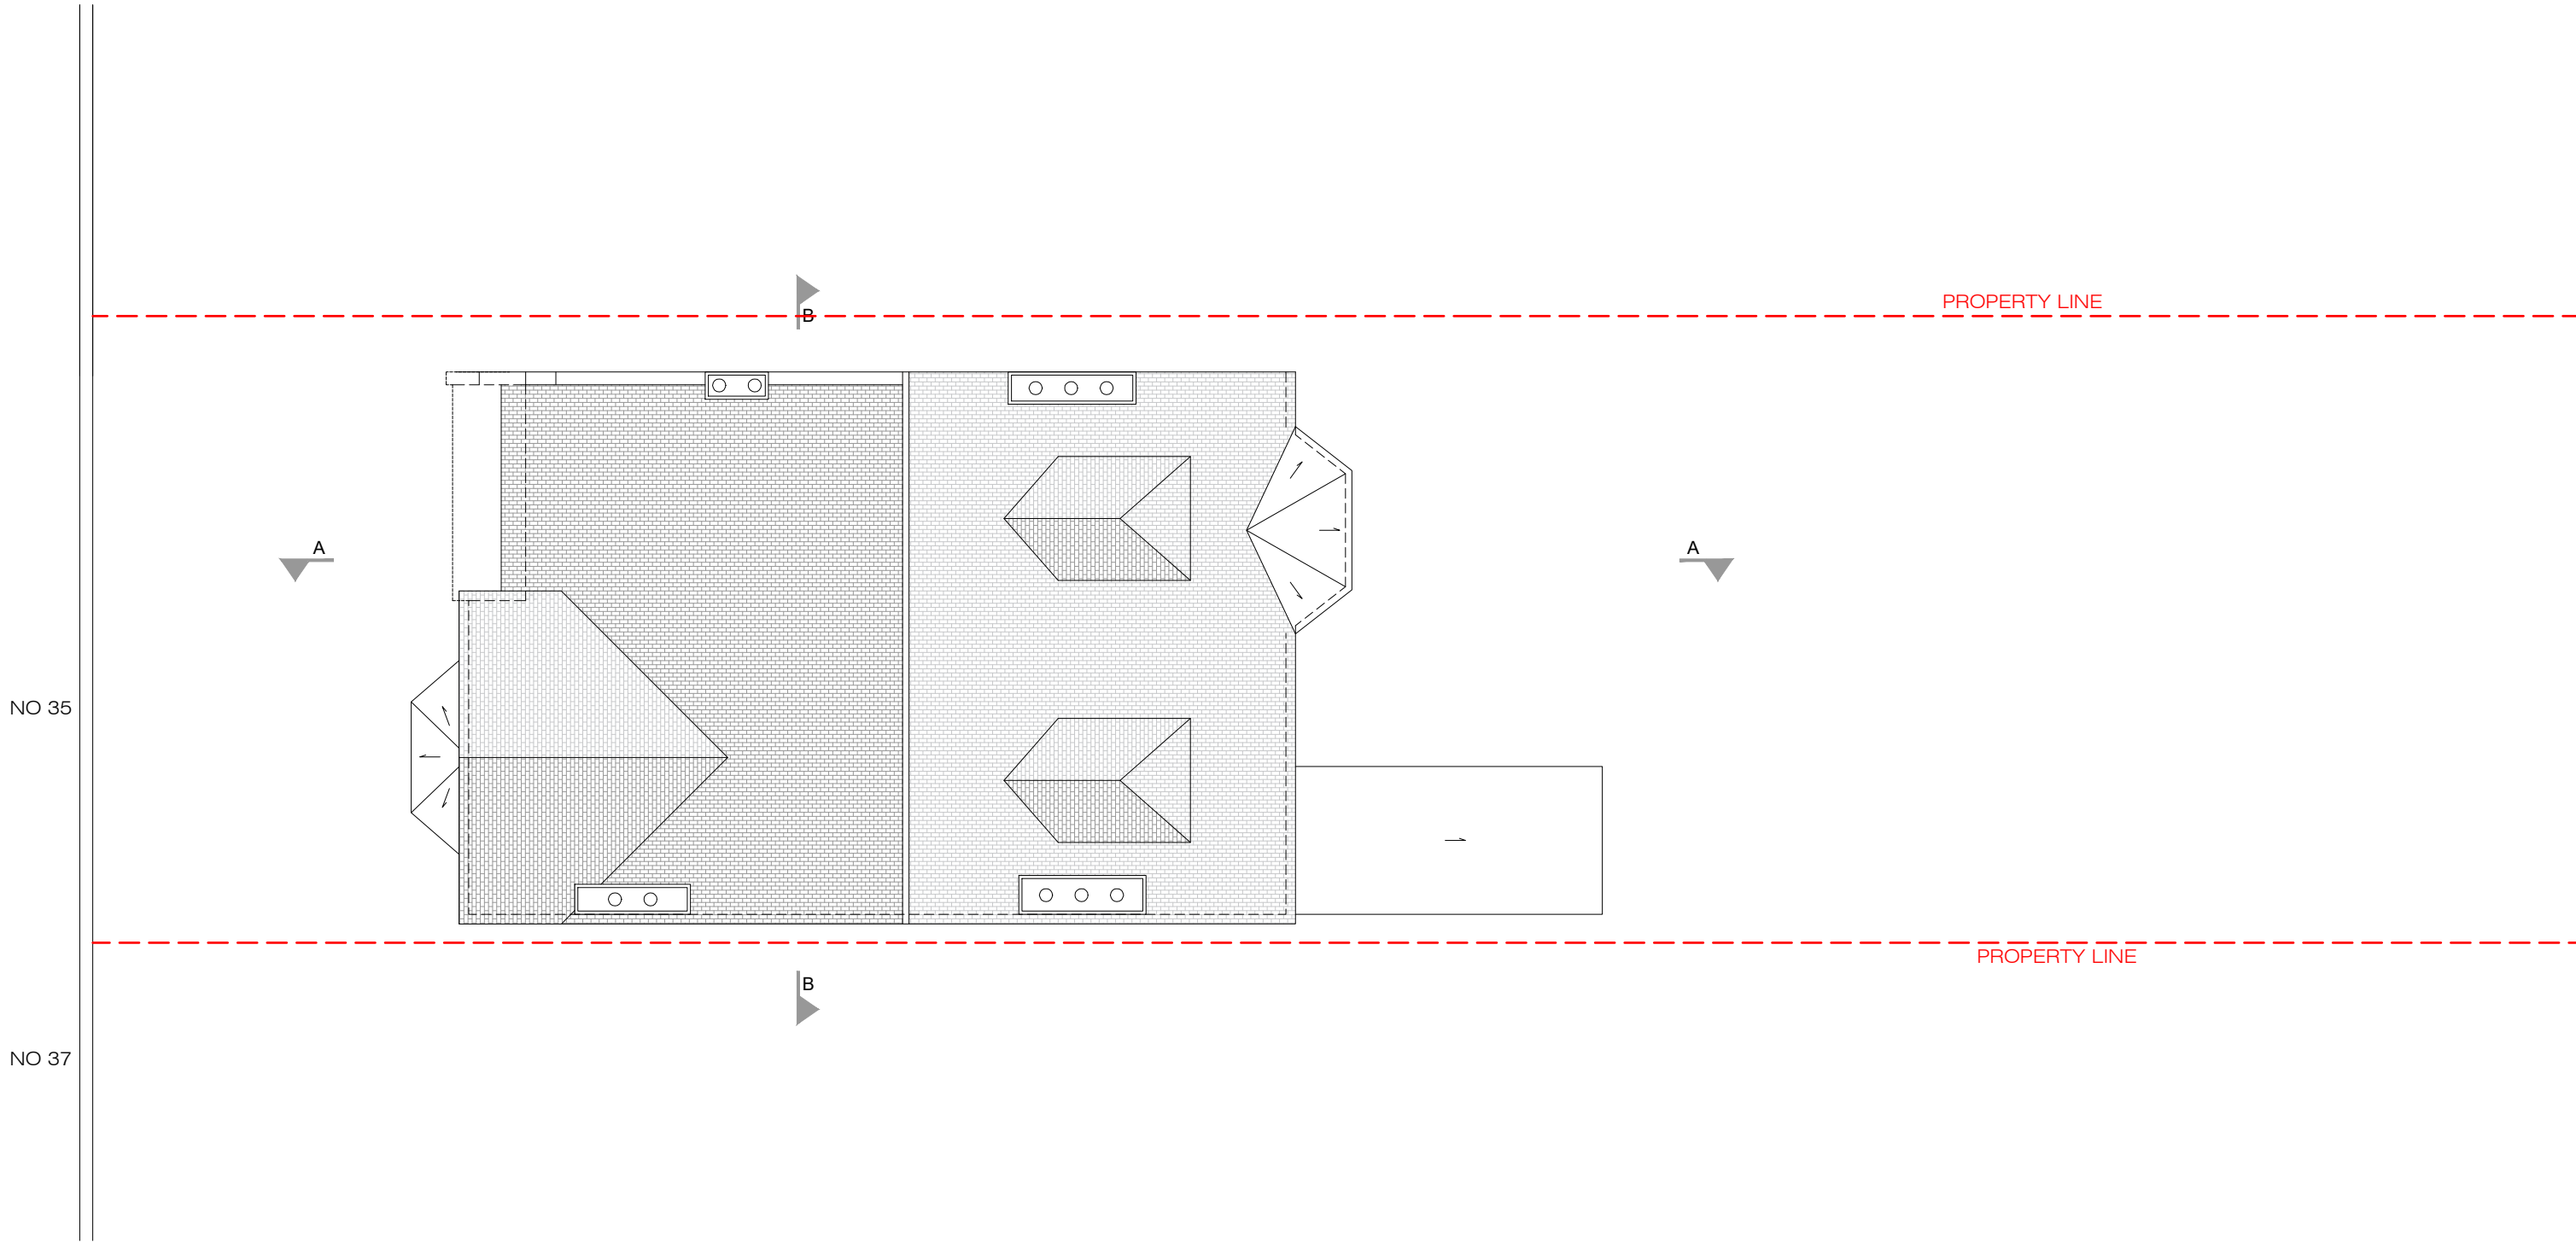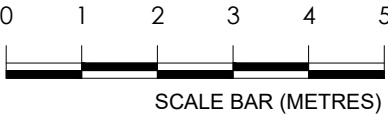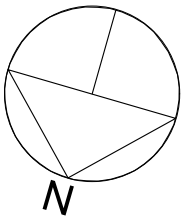

04 EXISTING ROOF PLAN
A-(10)-013 1:50 @ A1, 1:100 @ A3

PROJECT NAME:	CLIENT/PROJECT:	NOTES :	ARCHITECTURE:	CONSTRUCTION:	SHEET TITLE:	DRAWING STATUS:	JOB NUMBER:
0776	35 CREDITON HILL, NW6	All dimensions in millimetres. All dimensions and levels are to be checked on site by the main contractor prior to commencing excavation works. Any discrepancy is to be reported back to the designer for instruction. This drawing is the property of VORBILD ARCHITECTURE LIMITED and may not be reproduced or disclosed to a third party in any form without written permission	 VORBILD ARCHITECTURE www.vorbild.co.uk info@vorbild.co.uk		EXISTING ROOF PLAN	FOR PLANNING	0776
				INSTALLATIONS:		DRAWN BY:	DRAWING No:
				INSTALLATIONS:		MP	A-(10)-013
						APPROVED:	SCALE: DATE: Rev. No.:
						MS	1:100 22-03-2017 X





05

A-(10)-014

EXISTING SECTION AA

1:50 @ A1,1:100 @ A3


PROJECT NAME:	CLIENT/PROJECT:	NOTES :	ARCHITECTURE:	CONSTRUCTION:	SHEET TITLE:	DRAWING STATUS:	JOB NUMBER:
		All dimensions in millimetres.				FOR PLANNING	0776
		All dimensions and levels are to be checked on site by the main contractor prior to commencing excavation works. Any discrepancy is to be reported back to the designer for instruction.					
0776	35 CREDITON HILL, NW6	This drawing is the property of VORBILD ARCHITECTURE LIMITED and may not be reproduced or disclosed to a third party in any form without written permission	<div><div></div><div>VORBILD ARCHITECTURE</div><div>www.vorbild.co.uk info@vorbild.co.uk</div></div>	INSTALLATIONS:	EXISTING SECTION AA	DRAWN BY: MP	DRAWING No: A-(10)-014
				INSTALLATIONS:		APPROVED: MS	Rev. No.: X
						SCALE: 1:100	DATE: 22-03-2017

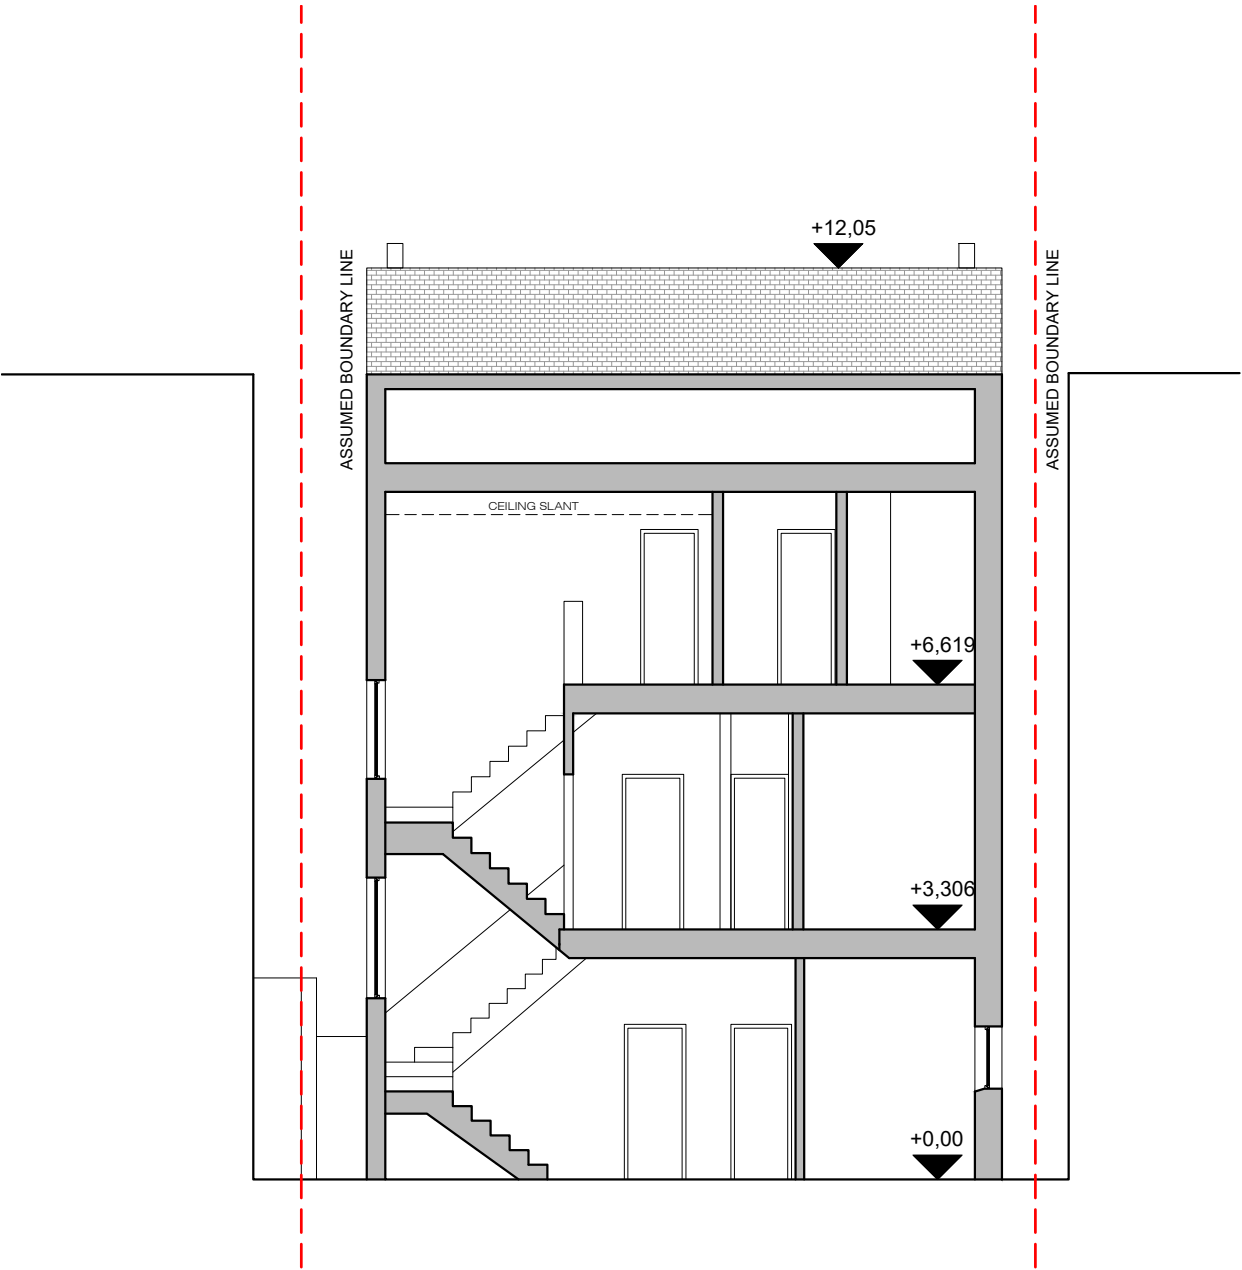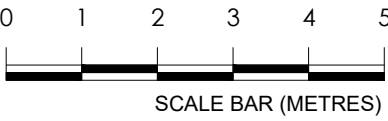

06
A-(10)-014


EXISTING SECTION BB
1:50 @ A1, 1:100 @ A3

PROJECT NAME:	CLIENT/PROJECT:	NOTES :	ARCHITECTURE:	CONSTRUCTION:	SHEET TITLE:	DRAWING STATUS:	JOB NUMBER:
0776	35 CREDITON HILL, NW6	All dimensions in millimetres. All dimensions and levels are to be checked on site by the main contractor prior to commencing excavation works. Any discrepancy is to be reported back to the designer for instruction. This drawing is the property of VORBILD ARCHITECTURE LIMITED and may not be reproduced or disclosed to a third party in any form without written permission	 VORBILD ARCHITECTURE www.vorbild.co.uk info@vorbild.co.uk		EXISTING SECTION AA	FOR PLANNING	0776
				INSTALLATIONS:		DRAWN BY:	DRAWING No:
				INSTALLATIONS:		MP	A-(10)-014
						APPROVED:	SCALE: DATE: Rev. No.:
						MS	1:100 22-03-2017 X

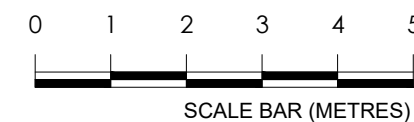

07 EXISTING FRONT ELEVATION
A-(10)-015 1:50 @ A1,1:100 @ A3


08 EXISTING REAR ELEVATION
A-(10)-015 1:50 @ A1,1:100 @ A3

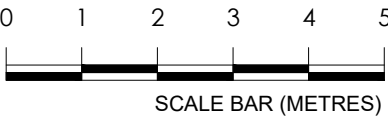

09
A-(10)-015

EXISTING NORTH ELEVATION
1:50 @ A1, 1:100 @ A3

PROJECT NAME:	CLIENT/PROJECT:	NOTES :	ARCHITECTURE:	CONSTRUCTION:	SHEET TITLE:	DRAWING STATUS:	JOB NUMBER:
0776	35 CREDITON HILL, NW6	All dimensions in millimetres. All dimensions and levels are to be checked on site by the main contractor prior to commencing excavation works. Any discrepancy is to be reported back to the designer for instruction. This drawing is the property of VORBILD ARCHITECTURE LIMITED and may not be reproduced or disclosed to a third party in any form without written permission	 VORBILD ARCHITECTURE www.vorbild.co.uk info@vorbild.co.uk		EXISTING NORTH ELEVATION	FOR PLANNING	0776
				INSTALLATIONS:		DRAWN BY:	DRAWING No:
				INSTALLATIONS:		MP	A-(10)-015
						APPROVED:	SCALE: DATE: Rev. No.:
						MS	1:100 22-03-2017 X

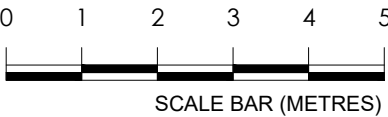



10

A-(10)-015

EXISTING SOUTH ELEVATIONS

1:50 @ A1,1:100 @ A3


PROJECT NAME:		CLIENT/PROJECT:		NOTES :		ARCHITECTURE:		CONSTRUCTION:		SHEET TITLE:		DRAWING STATUS:		JOB NUMBER:	
0776		35 CREDITON HILL, NW6		All dimensions in millimetres.		 www.vorbild.co.ukinfo@vorbild.co.uk		EXISTING SOUTH ELEVATION		FOR PLANNING		0776			
				All dimensions and levels are to be checked on site by the main contractor prior to commencing excavation works. Any discrepancy is to be reported back to the designer for instruction.								DRAWING No:			
				This drawing is the property of VORBILD ARCHITECTURE LIMITED and may not be reproduced or disclosed to a third party in any form without written permission								A-(10)-015			
								INSTALLATIONS:		APPROVED:		SIGNATURE:		SCALE: DATE: Rev. No.:	
										MS		1:100 22-03-2017 X			

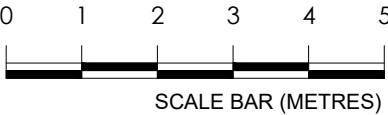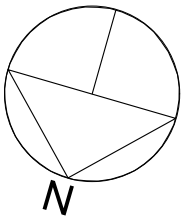

NO 33

NO 35

NO 37

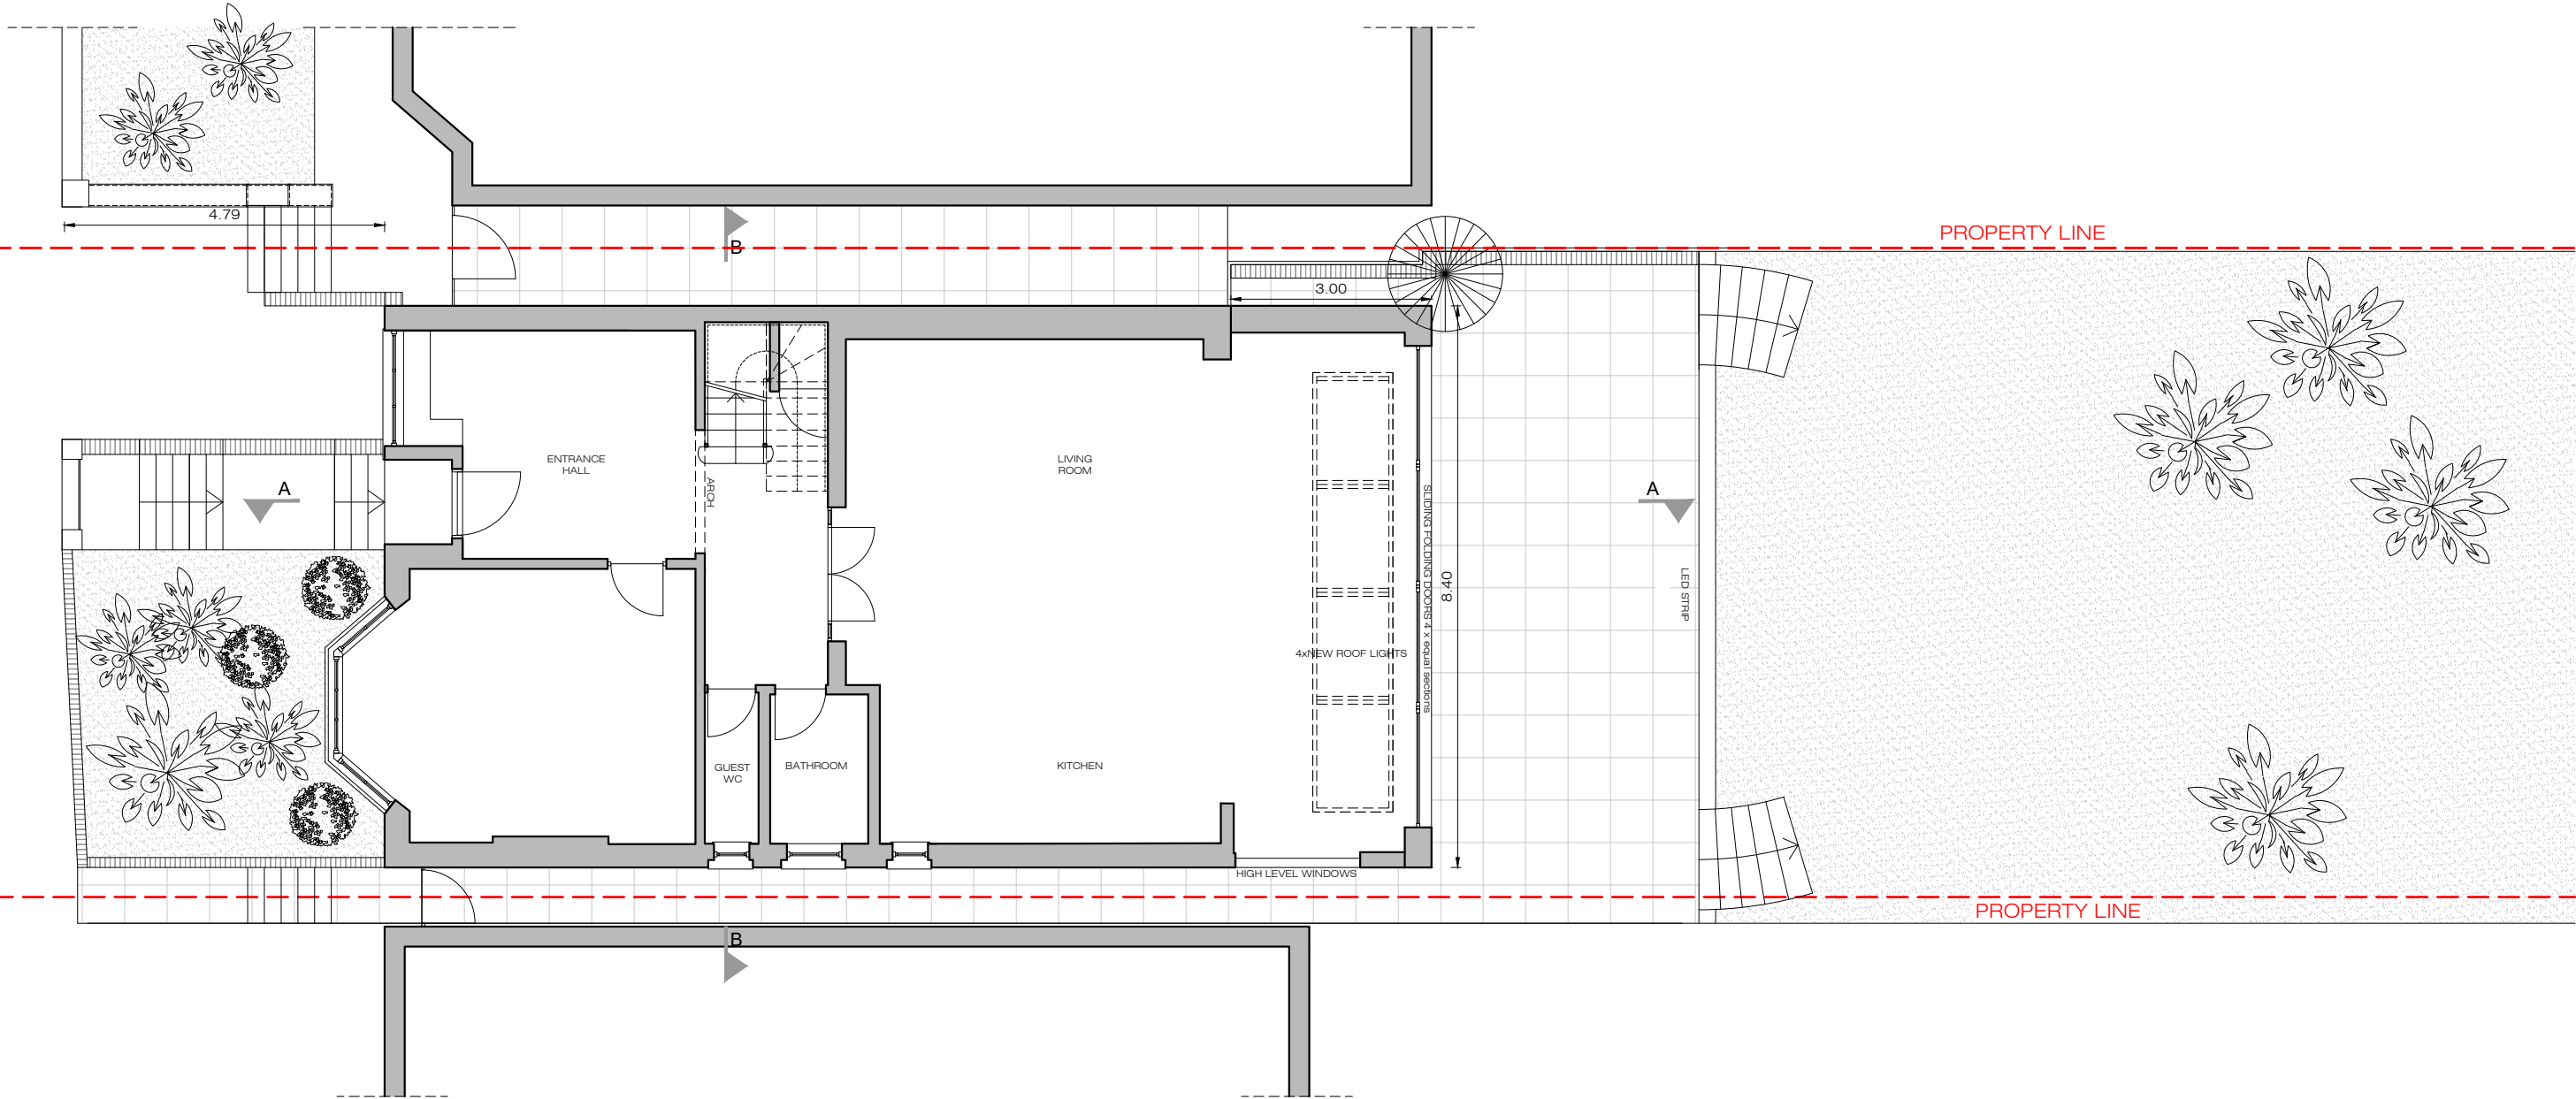

11

A-(10)-011

PROPOSED GROUND FLOOR PLAN

1:50 @ A1, 1:100 @ A3

PROJECT NAME:

CLIENT/PROJECT:

NOTES :

All dimensions in millimetres.

All dimensions and levels are to be checked on site by the main contractor prior to commencing excavation works. Any discrepancy is to be reported back to the designer for instruction.

This drawing is the property of VORBILD ARCHITECTURE LIMITED and may not be reproduced or disclosed to a third party in any form without written permission

ARCHITECTURE:



VORBILD
ARCHITECTURE

www.vorbild.co.uk

info@vorbild.co.uk

CONSTRUCTION:

INSTALLATIONS:

INSTALLATIONS:

SHEET TITLE:

PROPOSED GROUND
FLOOR PLAN

DRAWING STATUS:

FOR PLANNING

JOB NUMBER:

0776

DRAWN BY:

MP

SIGNATURE:

DRAWING No:

A-(10)-011

APPROVED:

MS

SIGNATURE:

SCALE:

1:100

DATE:




22-03-2017

Rev. No.:

*

0776

35 CREDITON HILL,
NW6

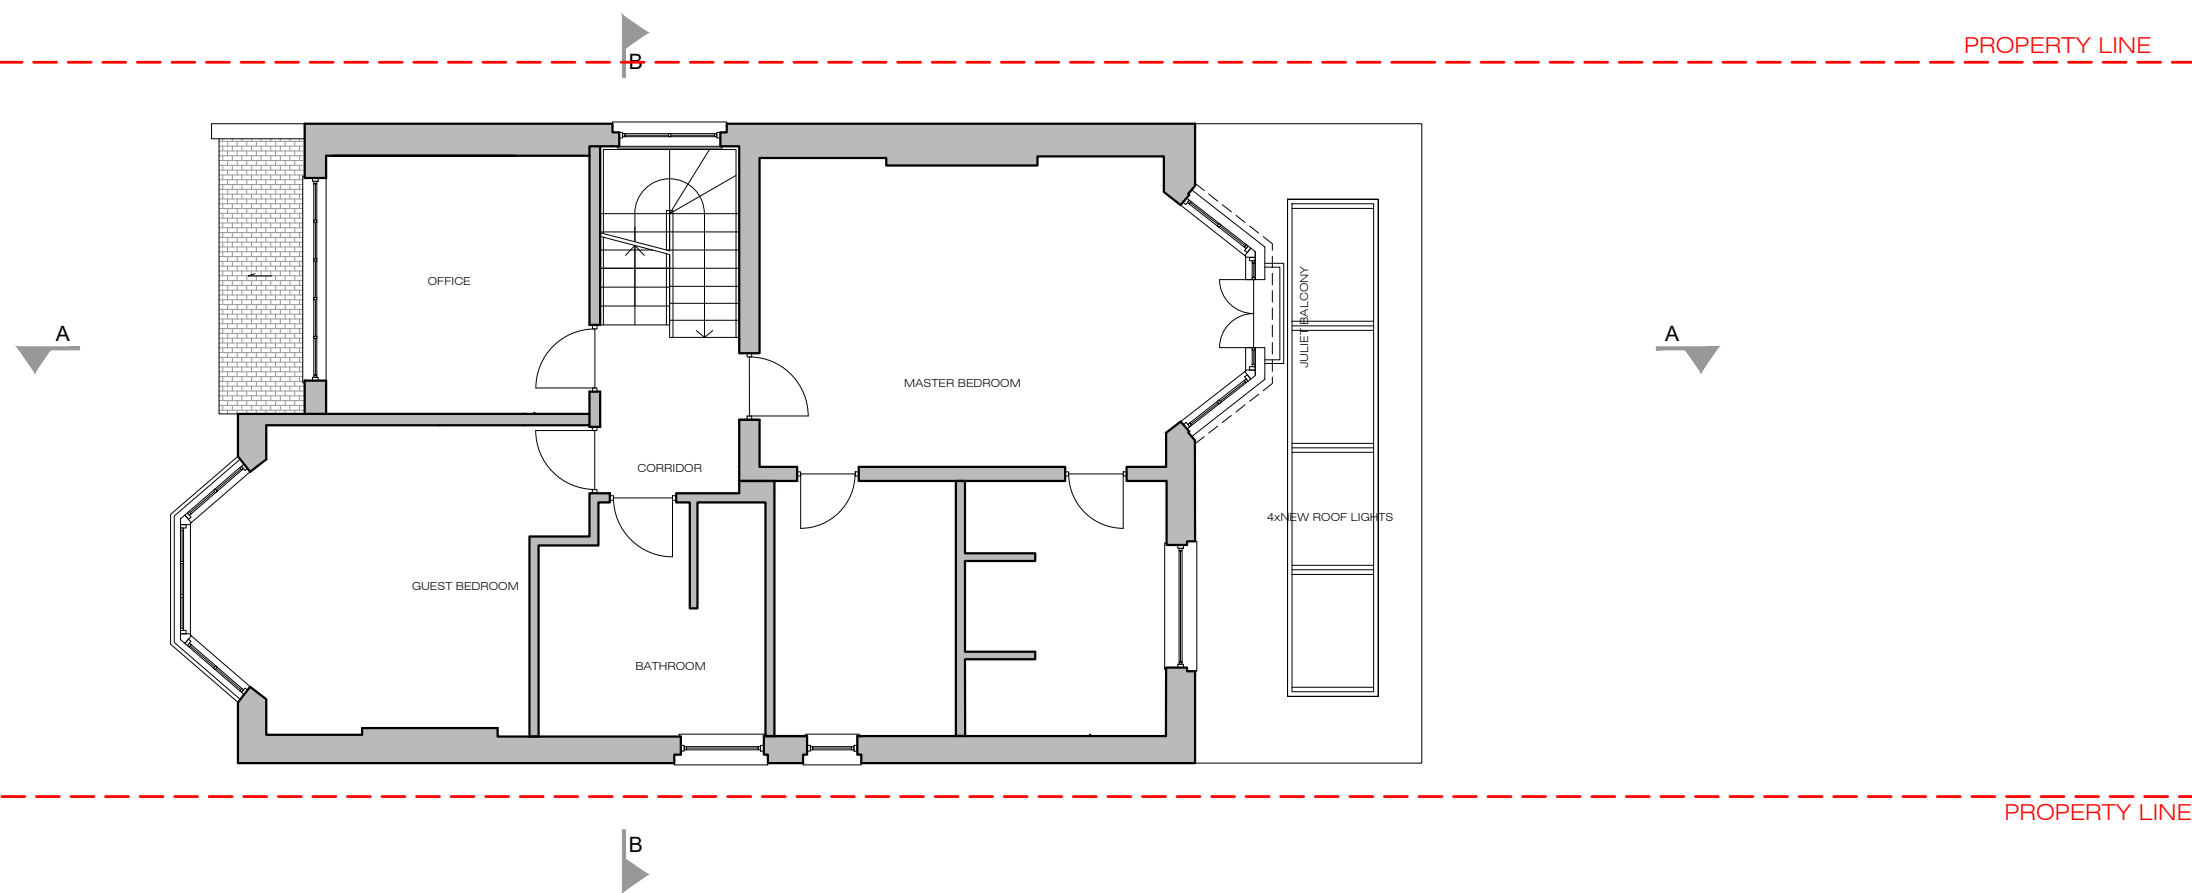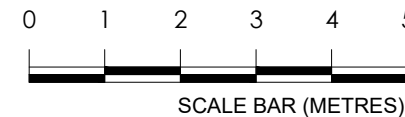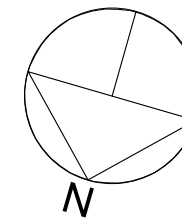

NO 35

NO 37



12

A-(10)-012

PROPOSED FIRST FLOOR PLAN


1:50 @ A1,1:100 @ A3

PROJECT NAME:	CLIENT/PROJECT:	NOTES :	ARCHITECTURE:	CONSTRUCTION:	SHEET TITLE:	DRAWING STATUS:	JOB NUMBER:
0776	35 CREDITON HILL, NW6	All dimensions in millimetres. All dimensions and levels are to be checked on site by the main contractor prior to commencing excavation works. Any discrepancy is to be reported back to the designer for instruction. This drawing is the property of VORBILD ARCHITECTURE LIMITED and may not be reproduced or disclosed to a third party in any form without written permission	 <div>VORBILD ARCHITECTURE www.vorbild.co.ukinfo@vorbild.co.uk</div>		PROPOSED FIRST FLOOR PLAN	FOR PLANNING	0776
				INSTALLATIONS:		DRAWN BY:	DRAWING No:
				INSTALLATIONS:		MP	A-(10)-012
						APPROVED:	SCALE: DATE: Rev. No.:
						MS	1:100 22-03-2017 *

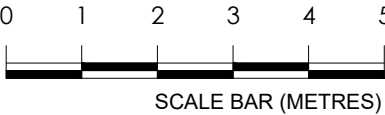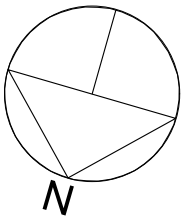

NO 35

NO 37

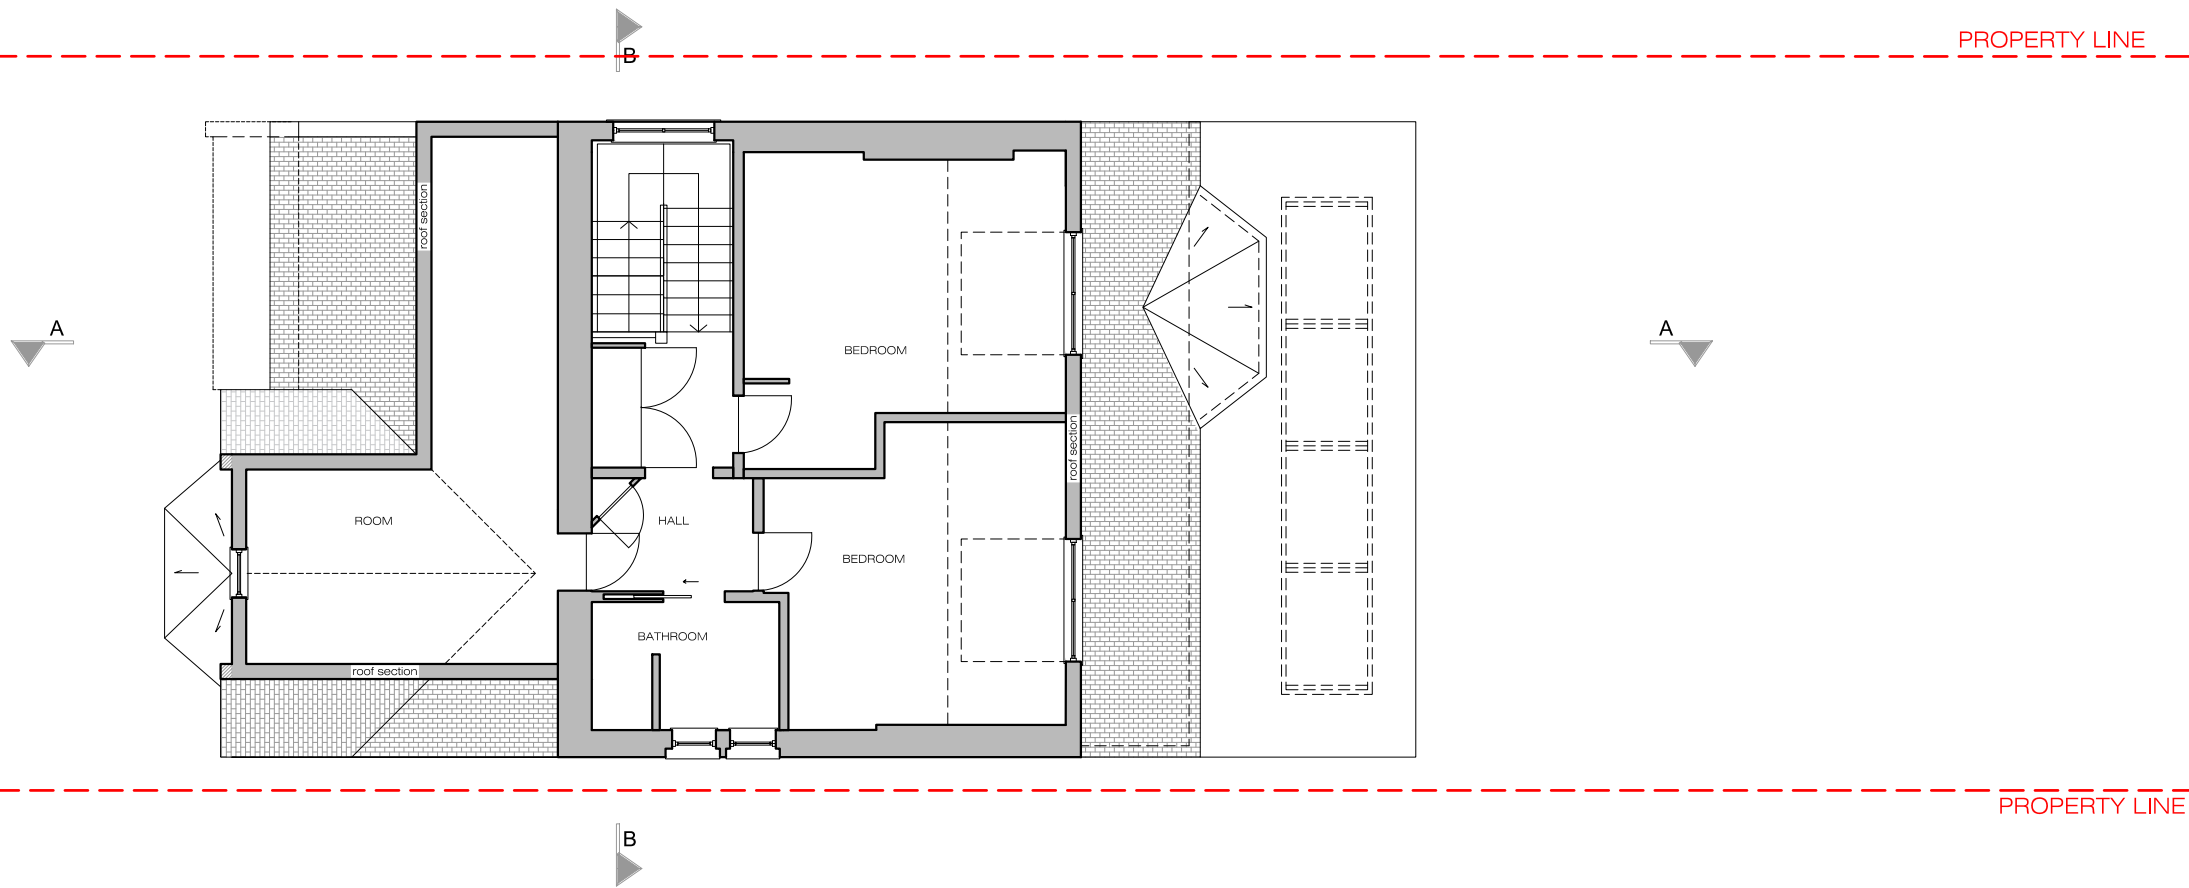

13

A-(10)-013

PROPOSED TOP FLOOR PLAN

1:50 @ A1, 1:100 @ A3

PROJECT NAME:

CLIENT/PROJECT:

NOTES :

All dimensions in millimetres.

All dimensions and levels are to be checked on site by the main contractor prior to commencing excavation works. Any discrepancy is to be reported back to the designer for instruction.

This drawing is the property of VORBILD ARCHITECTURE LIMITED and may not be reproduced or disclosed to a third party in any form without written permission

ARCHITECTURE:



VORBILD
ARCHITECTURE

www.vorbild.co.uk

info@vorbild.co.uk

CONSTRUCTION:

INSTALLATIONS:

INSTALLATIONS:

SHEET TITLE:

PROPOSED TOP
FLOOR PLAN

DRAWING STATUS:

FOR PLANNING

JOB NUMBER:

0776

DRAWN BY:

MP

SIGNATURE:

DRAWING No:

A-(10)-013

APPROVED:

MS

SIGNATURE:

SCALE:

1:100

DATE:




22-03-2017

Rev. No.:



*

0776

35 CREDITON HILL,
NW6

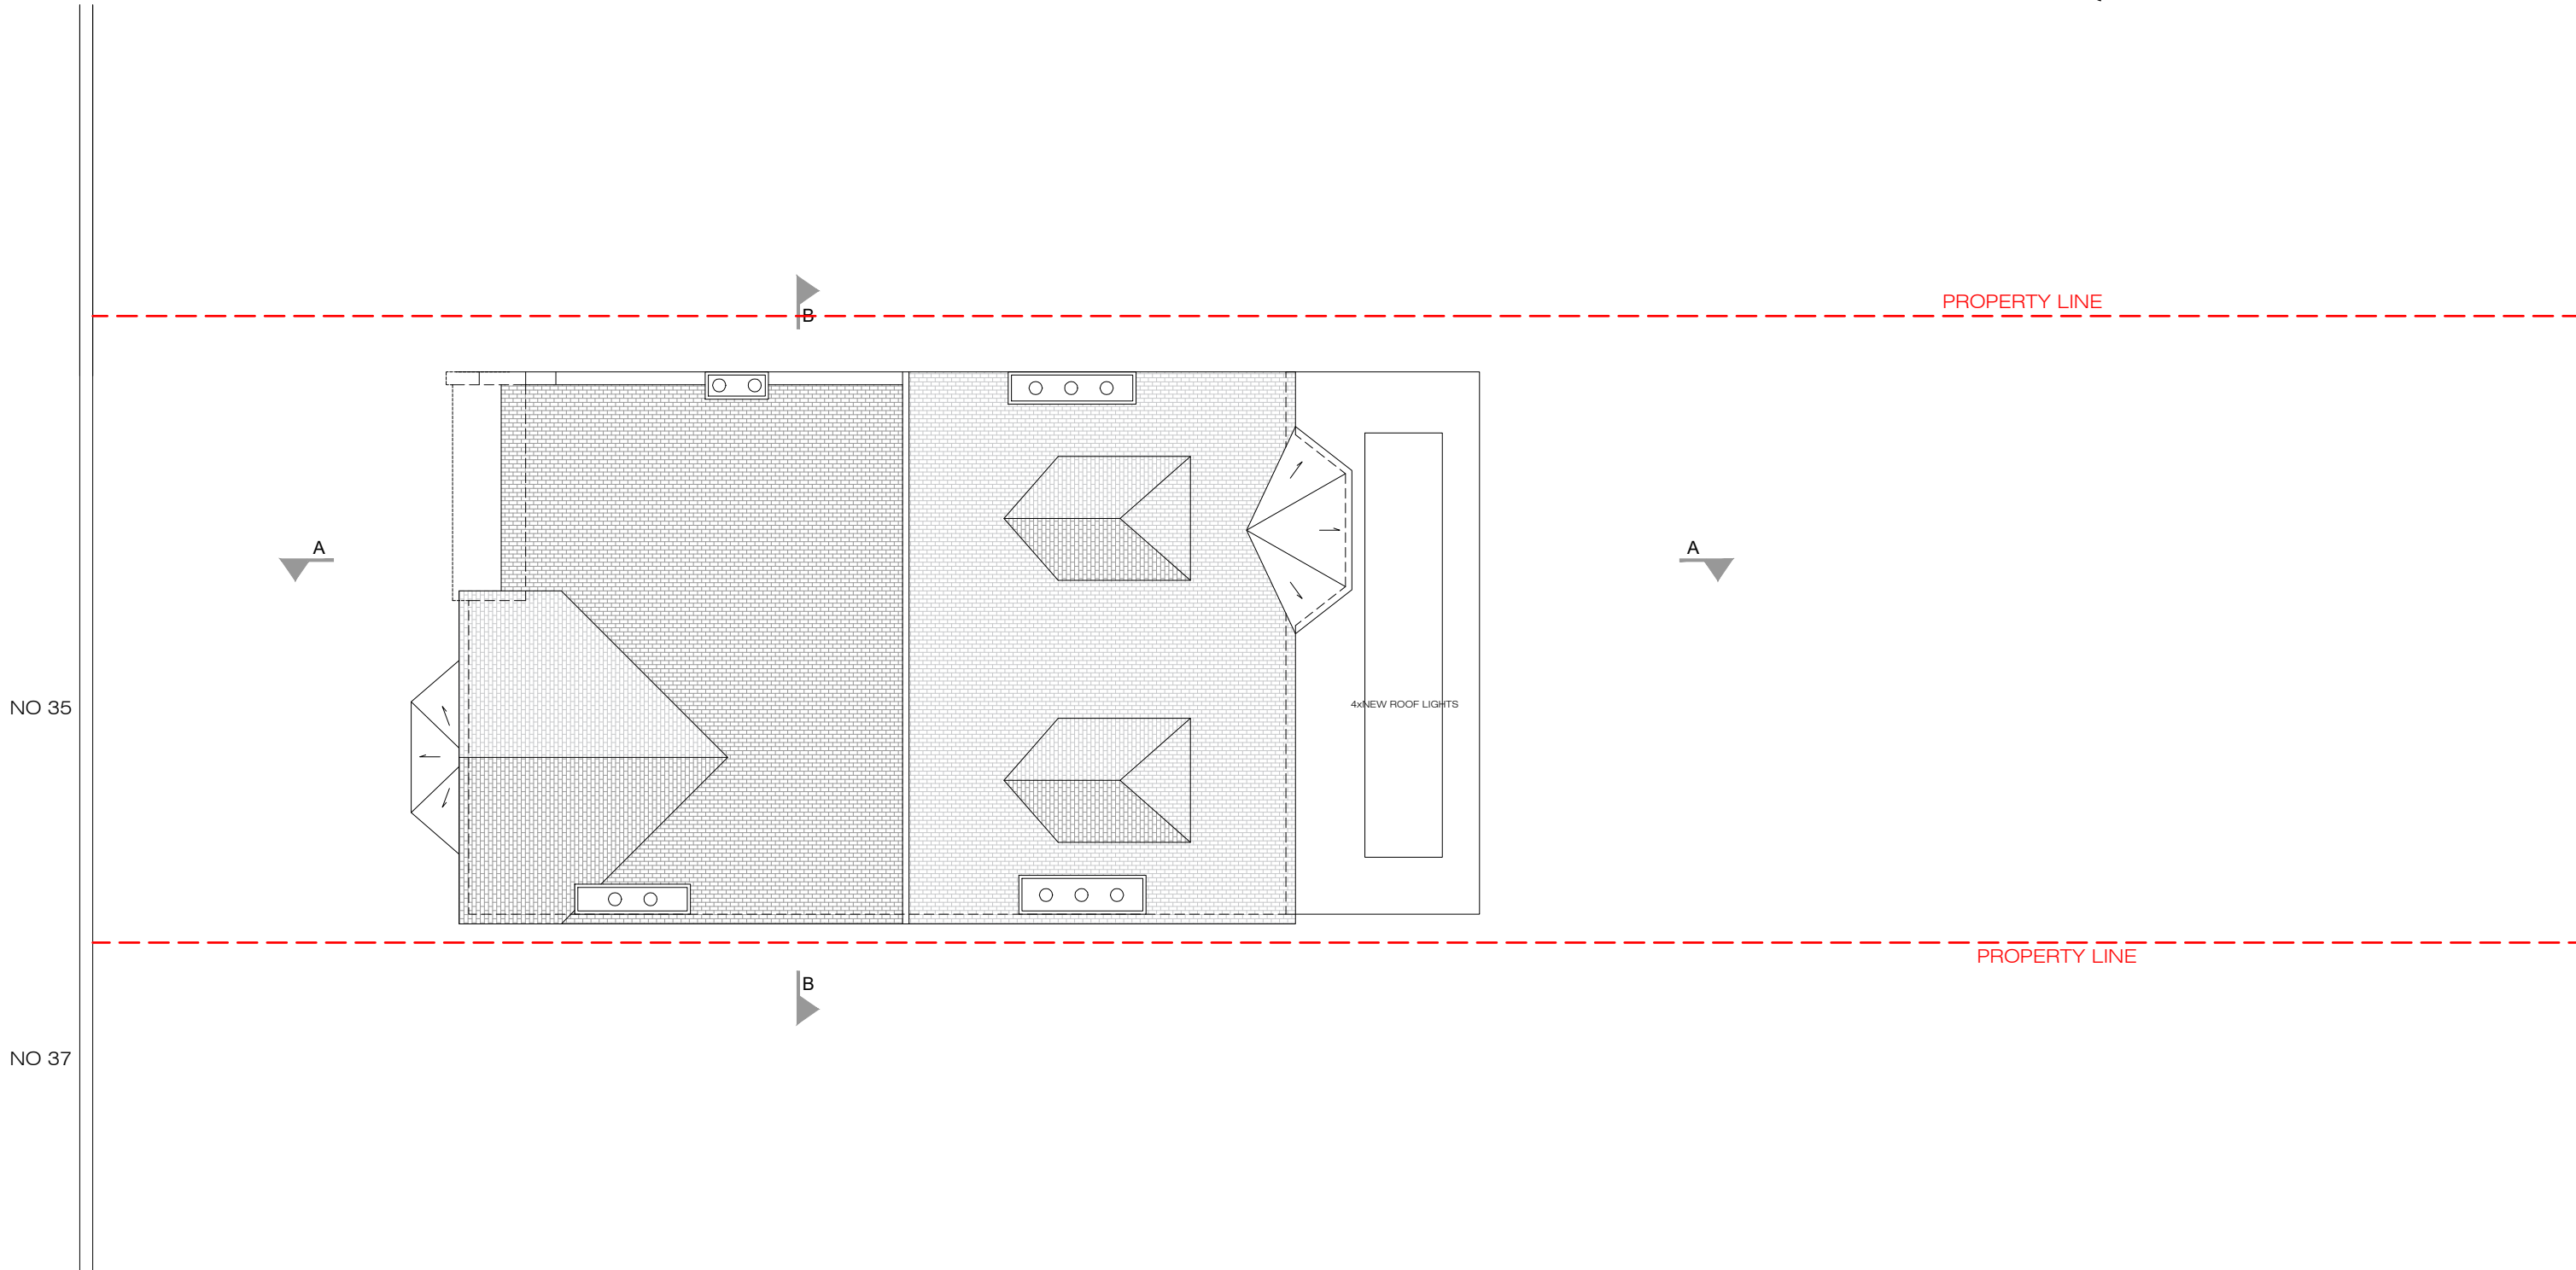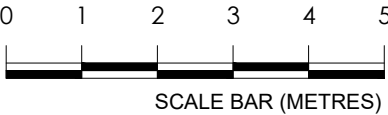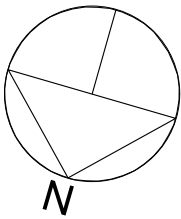



14 PROPOSED ROOF PLAN
A-(10)-013 1:50 @ A1, 1:100 @ A3

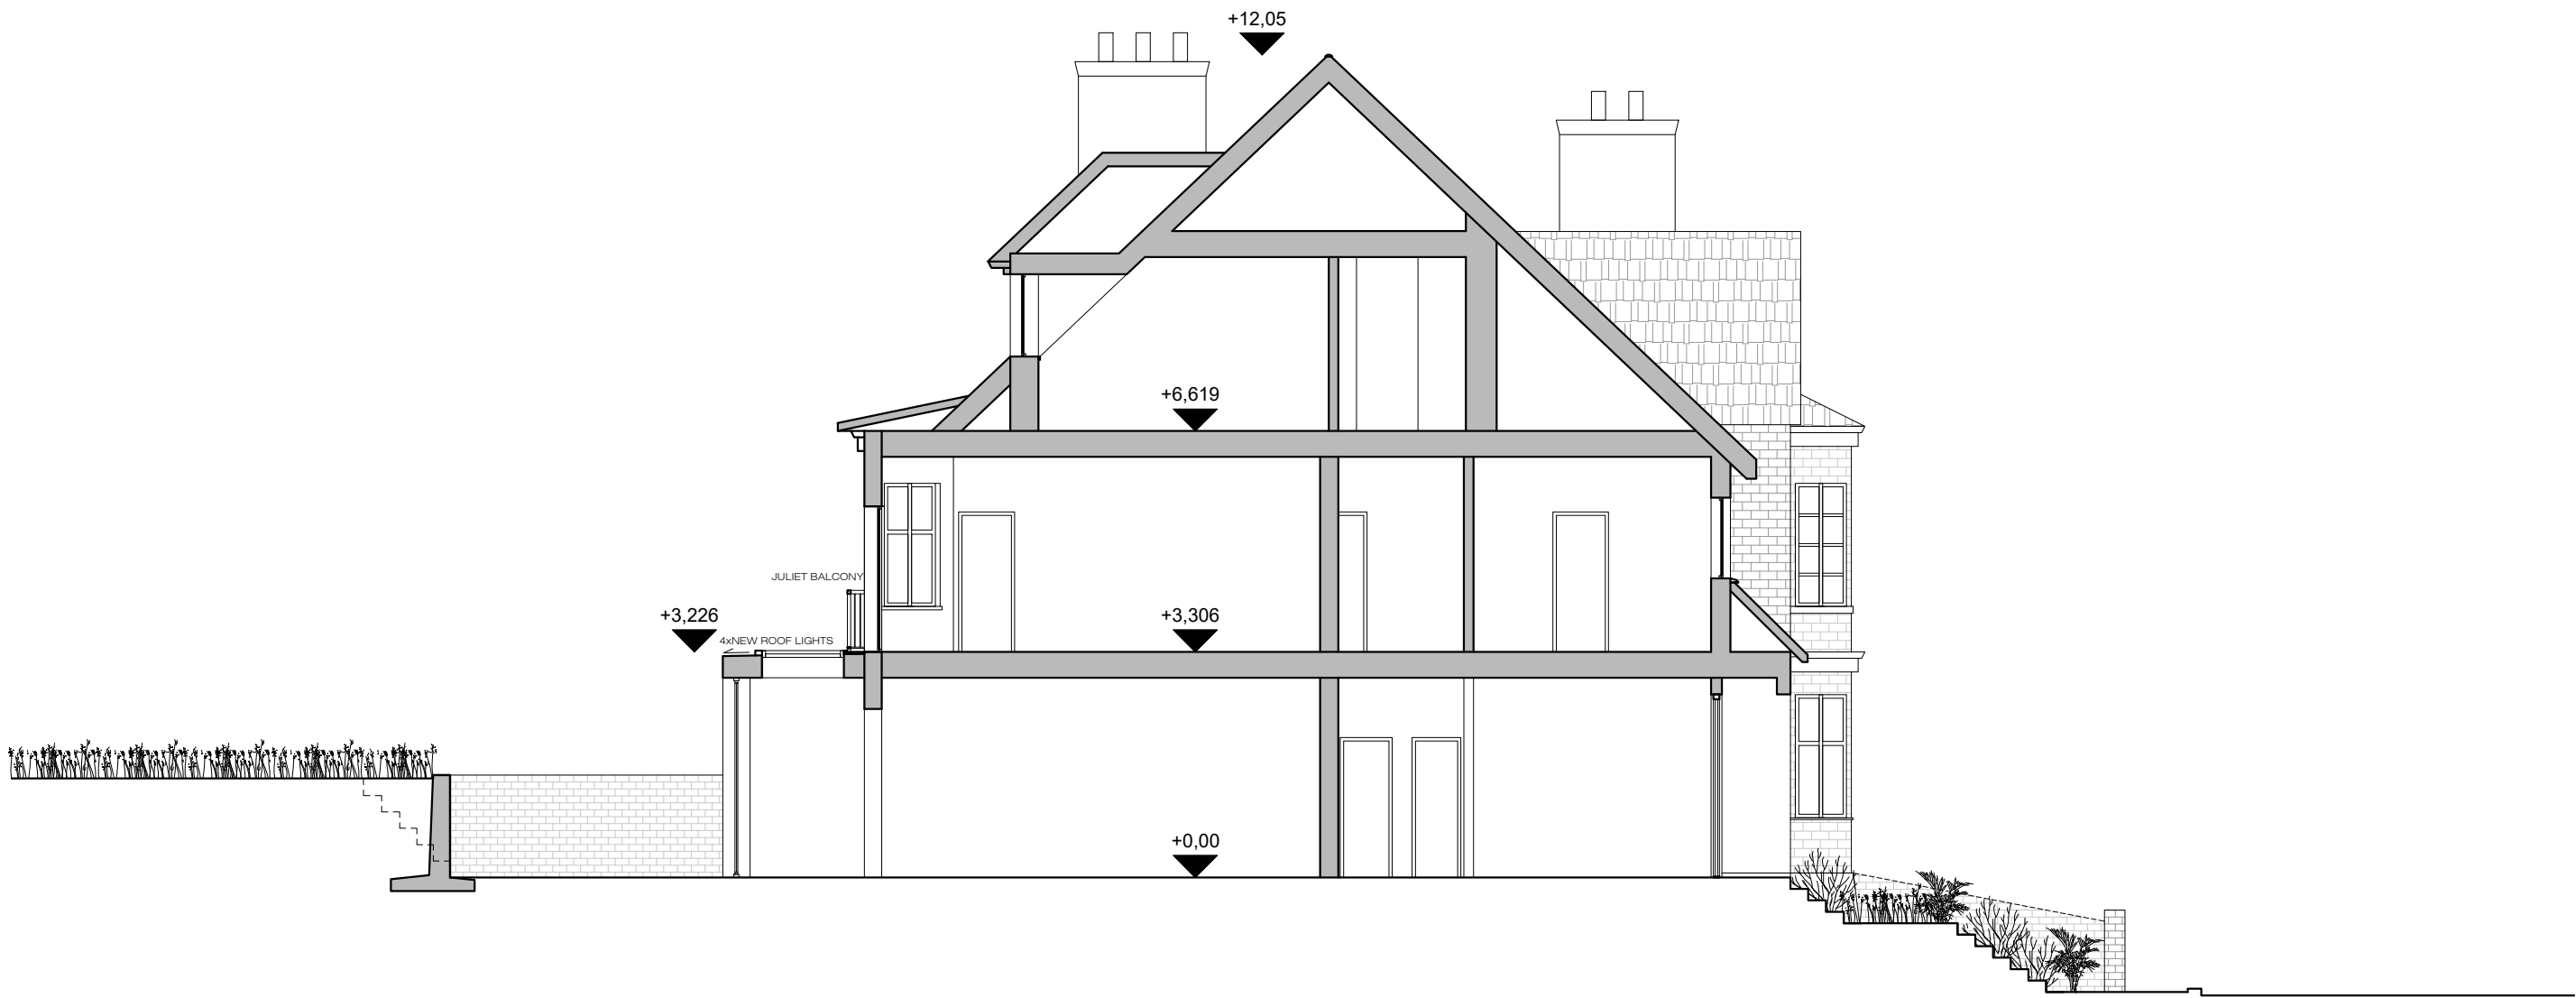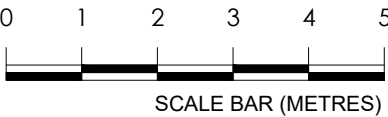

15
A-(10)-014



PROPOSED SECTION AA
1:50 @ A1, 1:100 @ A3

PROJECT NAME:	CLIENT/PROJECT:	NOTES :	ARCHITECTURE:	CONSTRUCTION:	SHEET TITLE:	DRAWING STATUS:	JOB NUMBER:
0776	35 CREDITON HILL, NW6	All dimensions in millimetres. All dimensions and levels are to be checked on site by the main contractor prior to commencing excavation works. Any discrepancy is to be reported back to the designer for instruction. This drawing is the property of VORBILD ARCHITECTURE LIMITED and may not be reproduced or disclosed to a third party in any form without written permission	 VORBILD ARCHITECTURE www.vorbild.co.uk info@vorbild.co.uk		PROPOSED SECTION AA	FOR PLANNING	0776
				INSTALLATIONS:		DRAWN BY:	DRAWING No:
				INSTALLATIONS:		MP	A-(10)-014
						APPROVED:	SCALE: DATE: Rev. No.:
						MS	1:100 22-03-2017 *

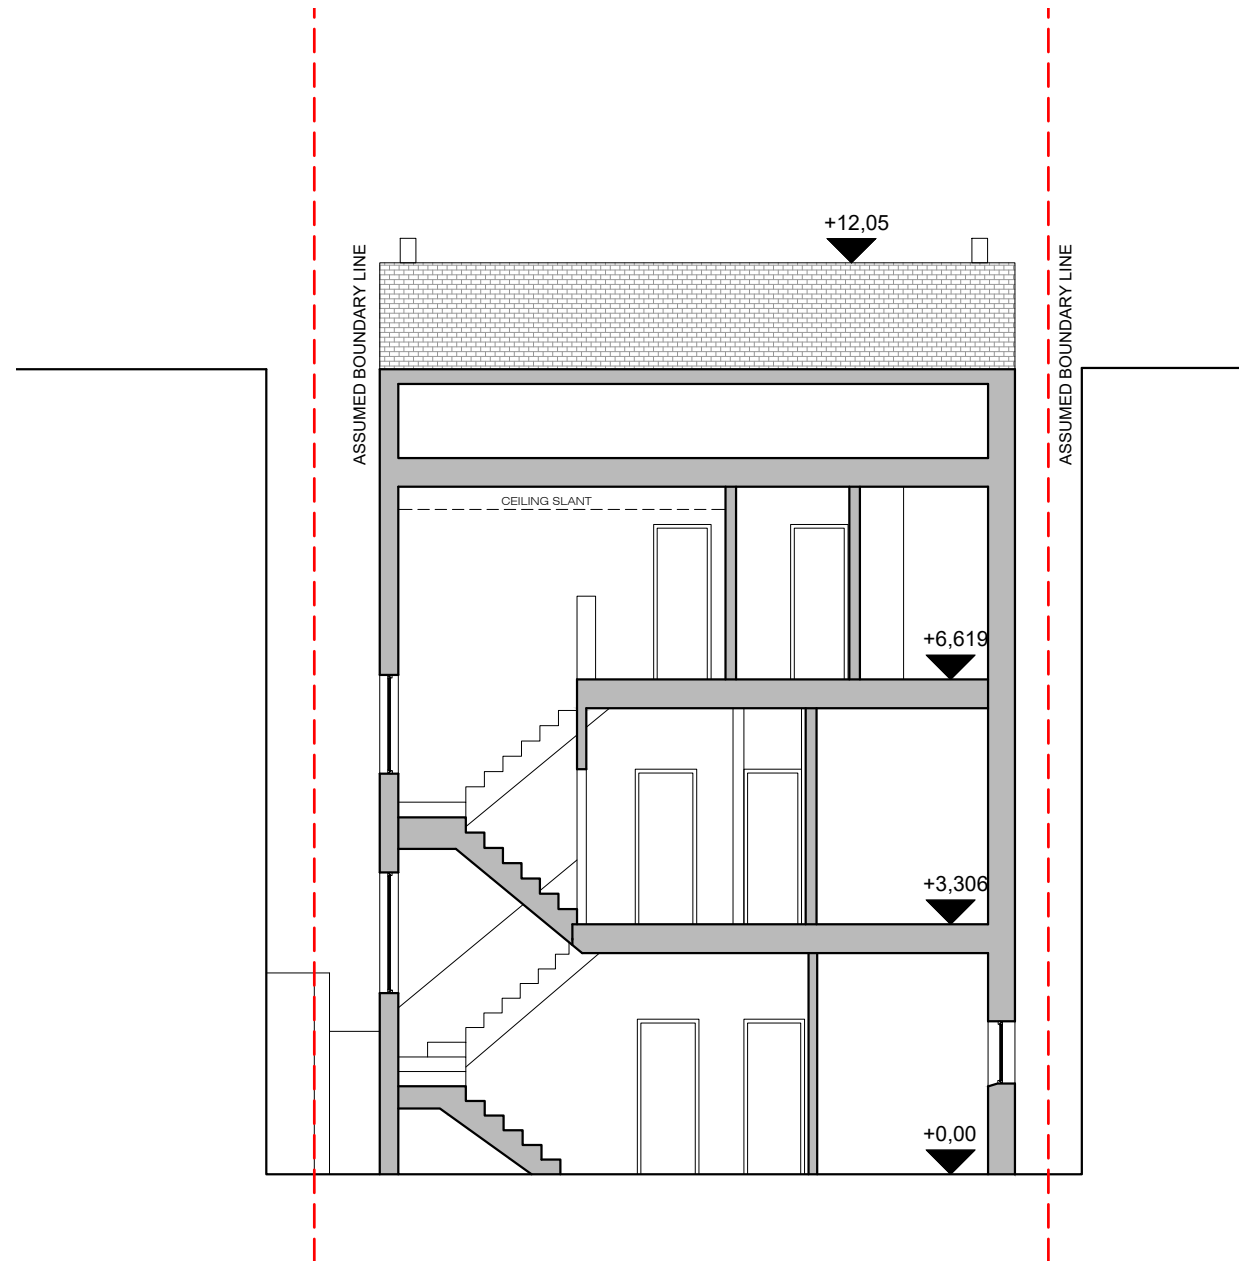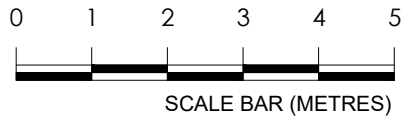

16
A-(10)-014
PROPOSED SECTION BB
1:50 @ A1, 1:100 @ A3

PROJECT NAME:	CLIENT/PROJECT:	NOTES :	ARCHITECTURE:	CONSTRUCTION:	SHEET TITLE:	DRAWING STATUS:	JOB NUMBER:
0776	35 CREDITON HILL, NW6	All dimensions in millimetres. All dimensions and levels are to be checked on site by the main contractor prior to commencing excavation works. Any discrepancy is to be reported back to the designer for instruction. This drawing is the property of VORBILD ARCHITECTURE LIMITED and may not be reproduced or disclosed to a third party in any form without written permission	 VORBILD ARCHITECTURE www.vorbild.co.uk info@vorbild.co.uk		PROPOSED SECTION AA	FOR PLANNING	0776
				INSTALLATIONS:		DRAWN BY:	DRAWING No:
				INSTALLATIONS:		MP	A-(10)-014
						APPROVED:	SCALE: DATE: Rev. No.:
						MS	1:100 22-03-2017 *

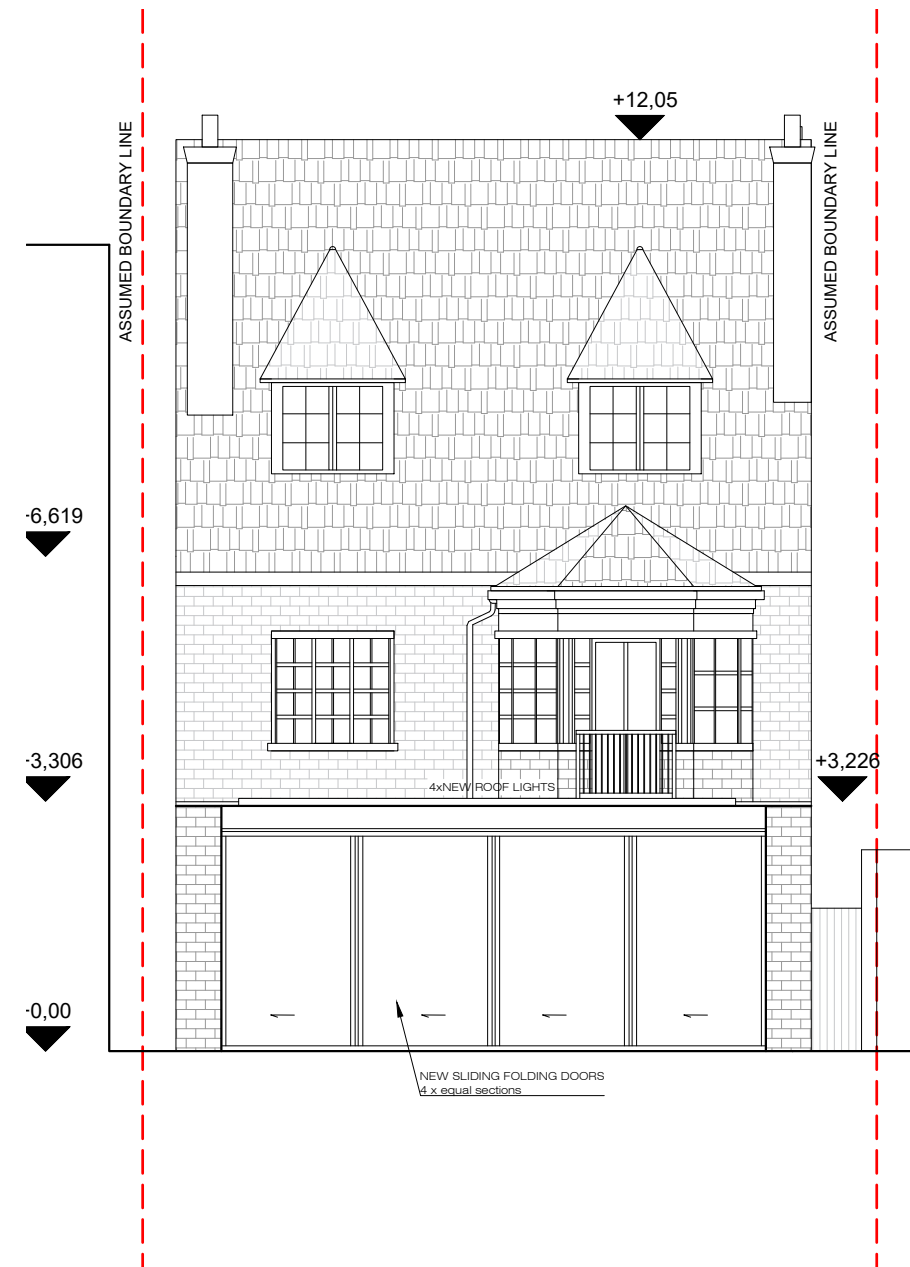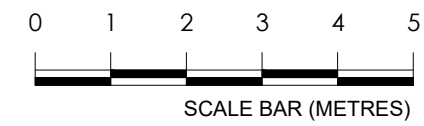

17 PROPOSED FRONT ELEVATION
A-(10)-015 1:50 @ A1,1:100 @ A3

18 PROPOSED REAR ELEVATION
A-(10)-015 1:50 @ A1,1:100 @ A3

PROJECT NAME:

CLIENT/PROJECT:

NOTES :

All dimensions in millimetres.

All dimensions and levels are to be checked on site by the main contractor prior to commencing excavation works. Any discrepancy is to be reported back to the designer for instruction.

This drawing is the property of VORBILD ARCHITECTURE LIMITED and may not be reproduced or disclosed to a third party in any form without written permission

ARCHITECTURE:



CONSTRUCTION:

SHEET TITLE:

PROPOSED
ELEVATIONS

DRAWING STATUS:

FOR PLANNING

JOB NUMBER:

0776

DRAWN BY:

MP

SIGNATURE:

DRAWING No:

A-(10)-015

APPROVED:

MS

SIGNATURE:

SCALE:

1:100

DATE:


22-03-2017

Rev. No.:

*

0776

35 CREDITON HILL,
NW6

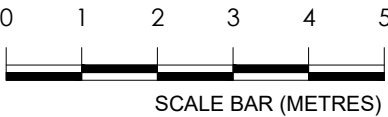


19

A-(10)-015

PROPOSED NORTH ELEVATION

1:50 @ A1,1:100 @ A3

PROJECT NAME:	CLIENT/PROJECT:	NOTES :	ARCHITECTURE:	CONSTRUCTION:	SHEET TITLE:	DRAWING STATUS:	JOB NUMBER:
0776	35 CREDITON HILL, NW6	All dimensions in millimetres. All dimensions and levels are to be checked on site by the main contractor prior to commencing excavation works. Any discrepancy is to be reported back to the designer for instruction. This drawing is the property of VORBILD ARCHITECTURE LIMITED and may not be reproduced or disclosed to a third party in any form without written permission	<div><div><div>VORBILD</div><div>ARCHITECTURE</div><div>www.vorbild.co.ukinfo@vorbild.co.uk</div></div></div>		EXISTING NORTH ELEVATION	FOR PLANNING	0776
				INSTALLATIONS:		DRAWN BY:	DRAWING No:
				INSTALLATIONS:		MP	A-(10)-015
						APPROVED:	SIGNATURE: SCALE: DATE: Rev. No.:
						MS	1:100 22-03-2017 *

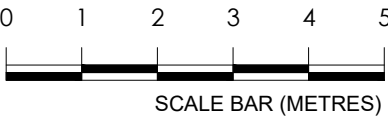

20
A-(10)-015

PROPOSED SOUTH ELEVATION
1:50 @ A1, 1:100 @ A3

PROJECT NAME:	CLIENT/PROJECT:	NOTES : All dimensions in millimetres. All dimensions and levels are to be checked on site by the main contractor prior to commencing excavation works. Any discrepancy is to be reported back to the designer for instruction. This drawing is the property of VORBILD ARCHITECTURE LIMITED and may not be reproduced or disclosed to a third party in any form without written permission	ARCHITECTURE:  www.vorbild.co.uk	CONSTRUCTION: INSTALLATIONS: INSTALLATIONS:	SHEET TITLE: EXISTING SOUTH ELEVATION	DRAWING STATUS: FOR PLANNING	JOB NUMBER: 0776
0776	35 CREDITON HILL, NW6					DRAWN BY: MP	DRAWING No: A-(10)-015
						APPROVED: MS	SIGNATURE: SCALE: DATE: Rev. No.: 1:100 22-03-2017 *