


This drawing is protected under Copyright and at no time must any portion of this drawing be reproduced or copied in anyway without the permission of Morgan Lovell.

All dimensions must be checked on site and NOT scaled from this drawing.


LEGEND




5 SITE PLAN
Scale 1:1250@A1

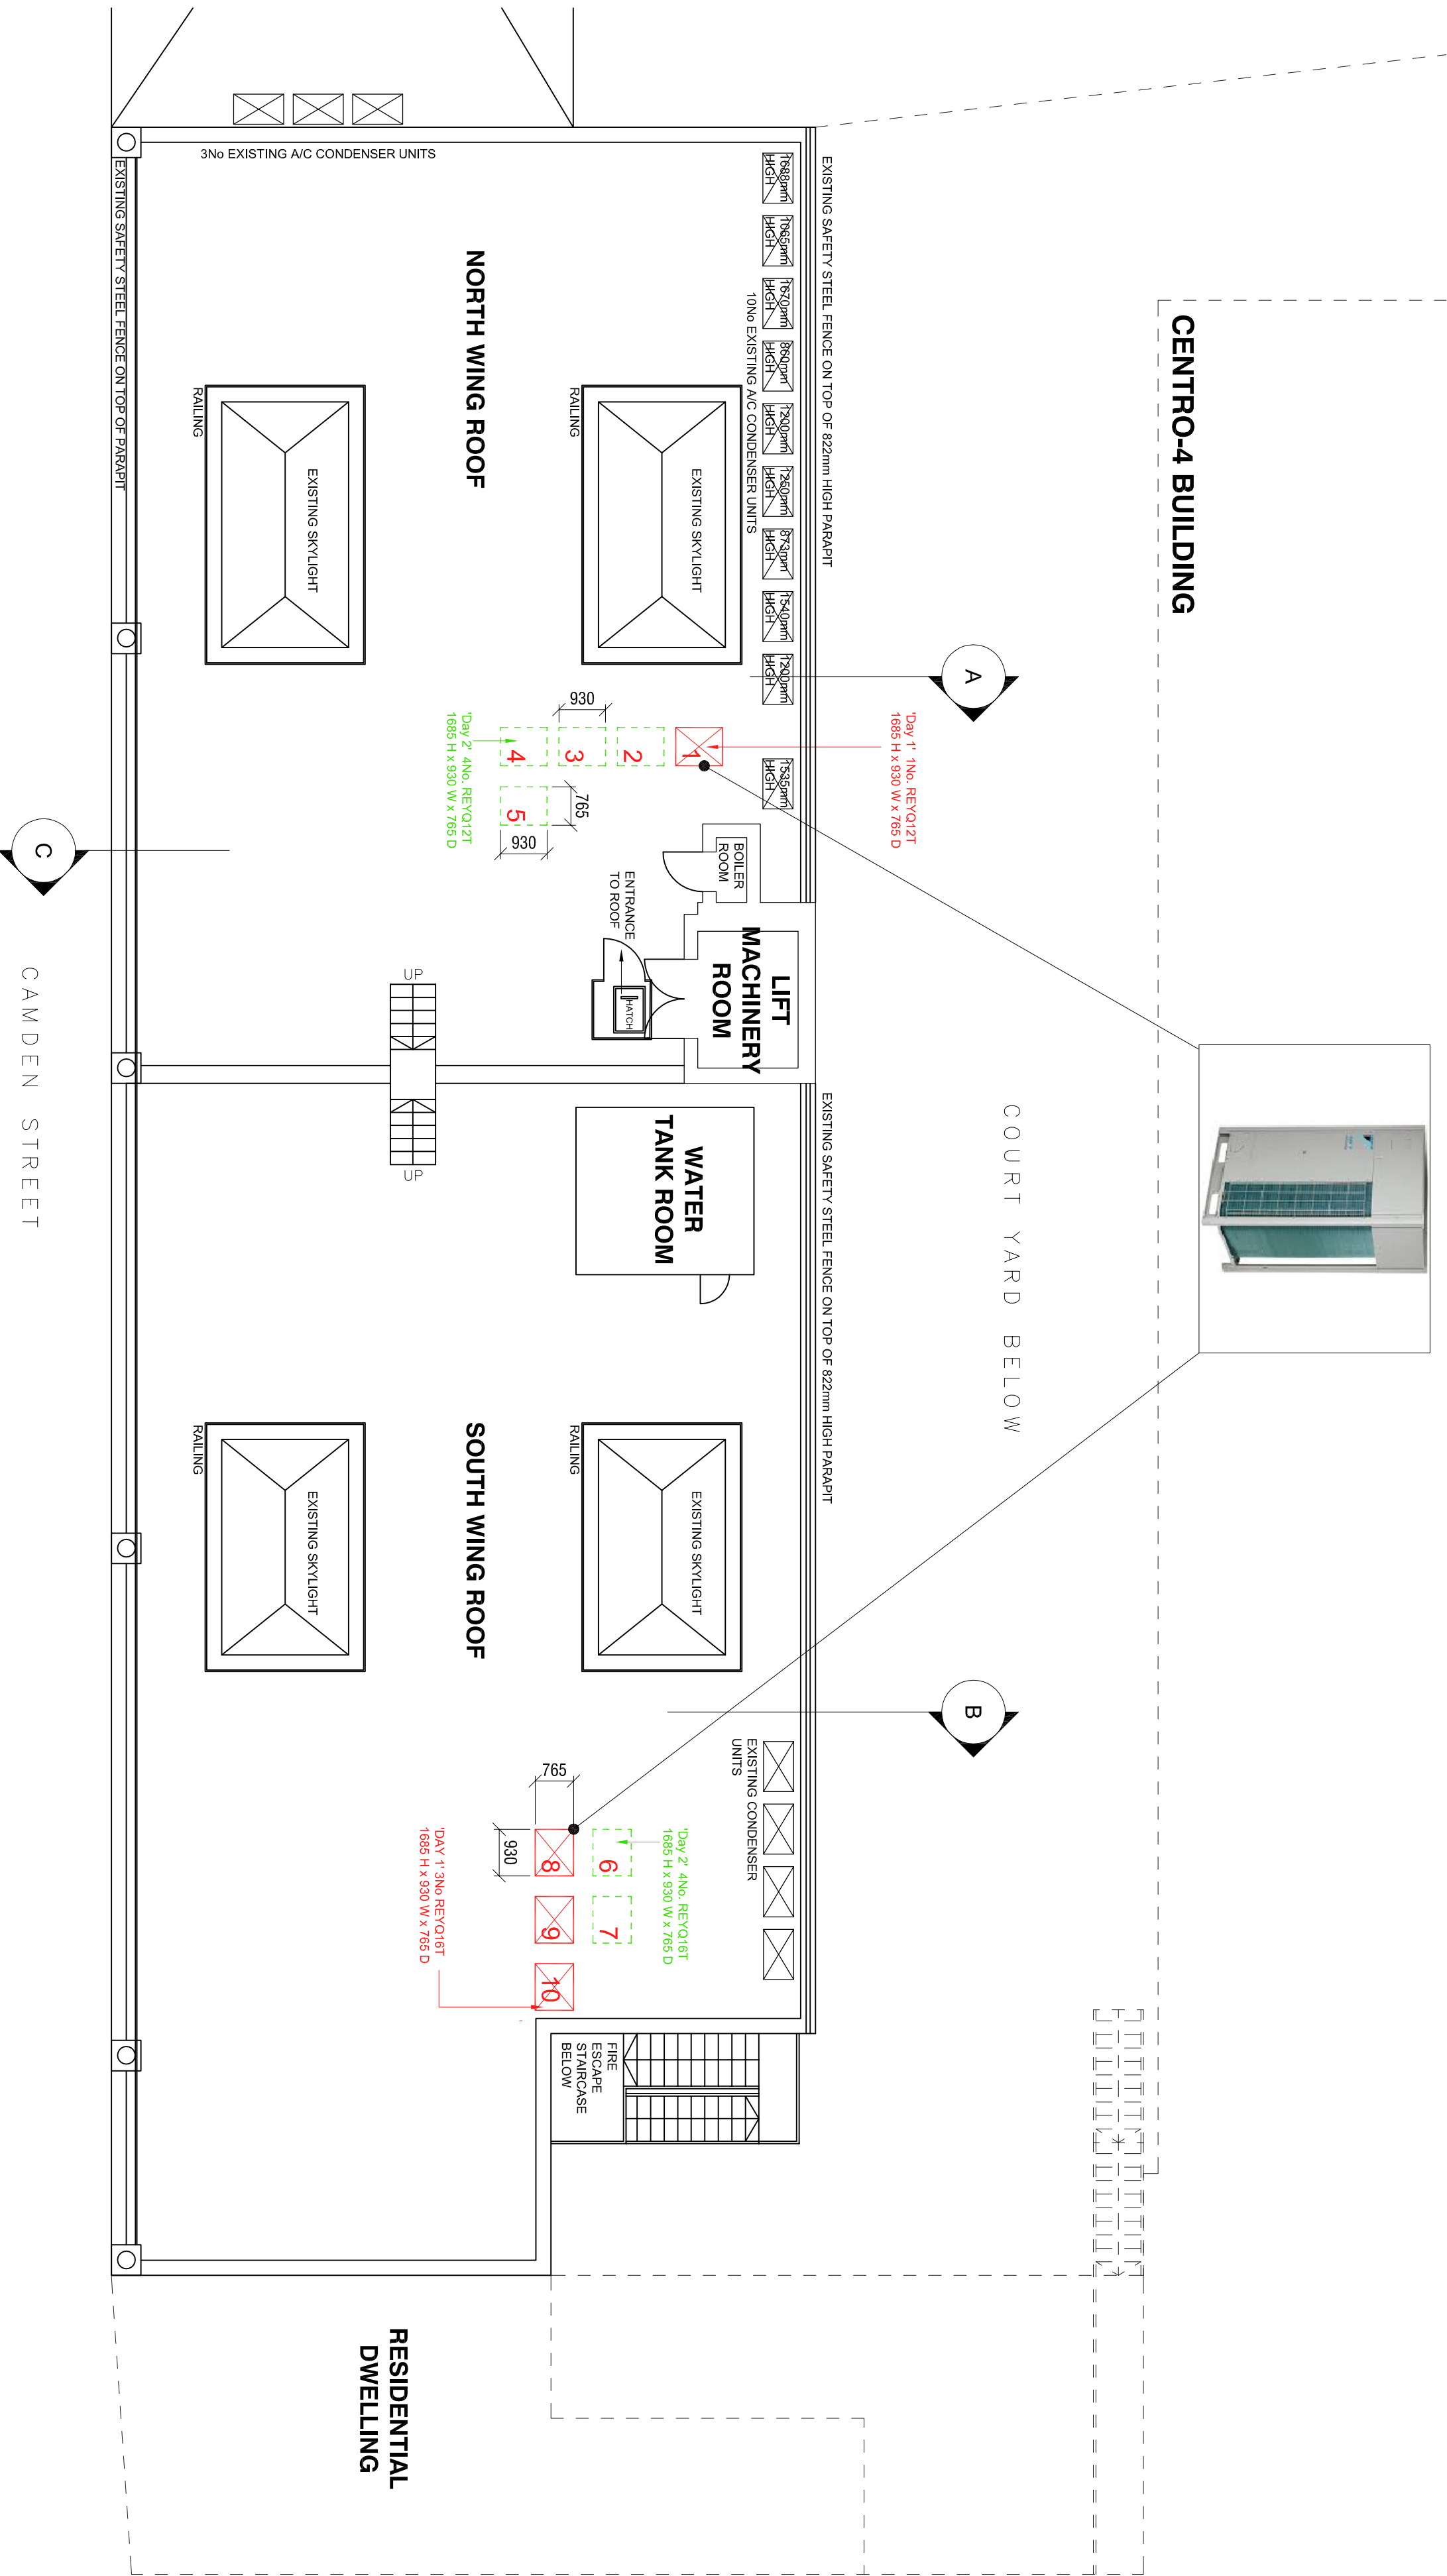


1 PROPOSED ROOF PLAN
Scale 1:100@A1

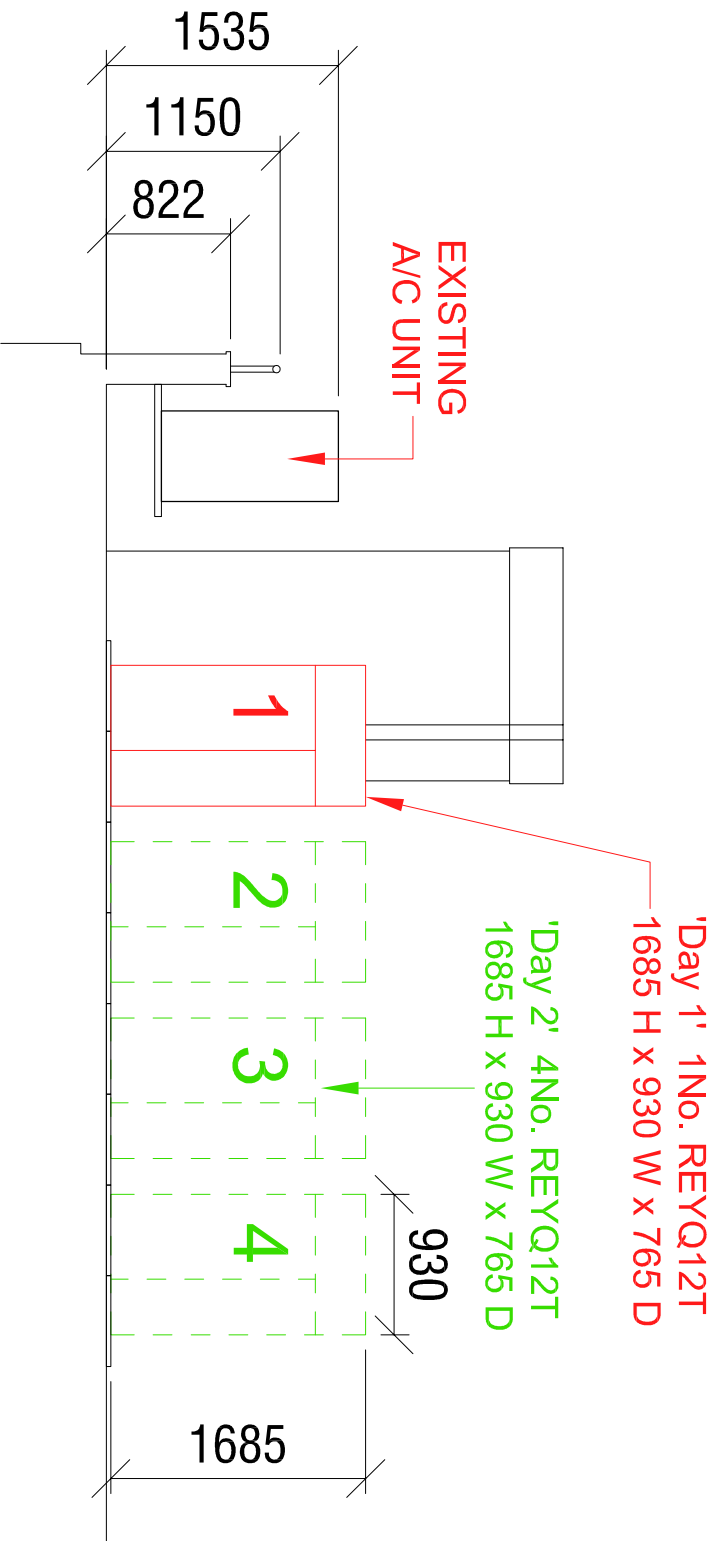

2 SECTION A-A'
Scale 1:50@A1

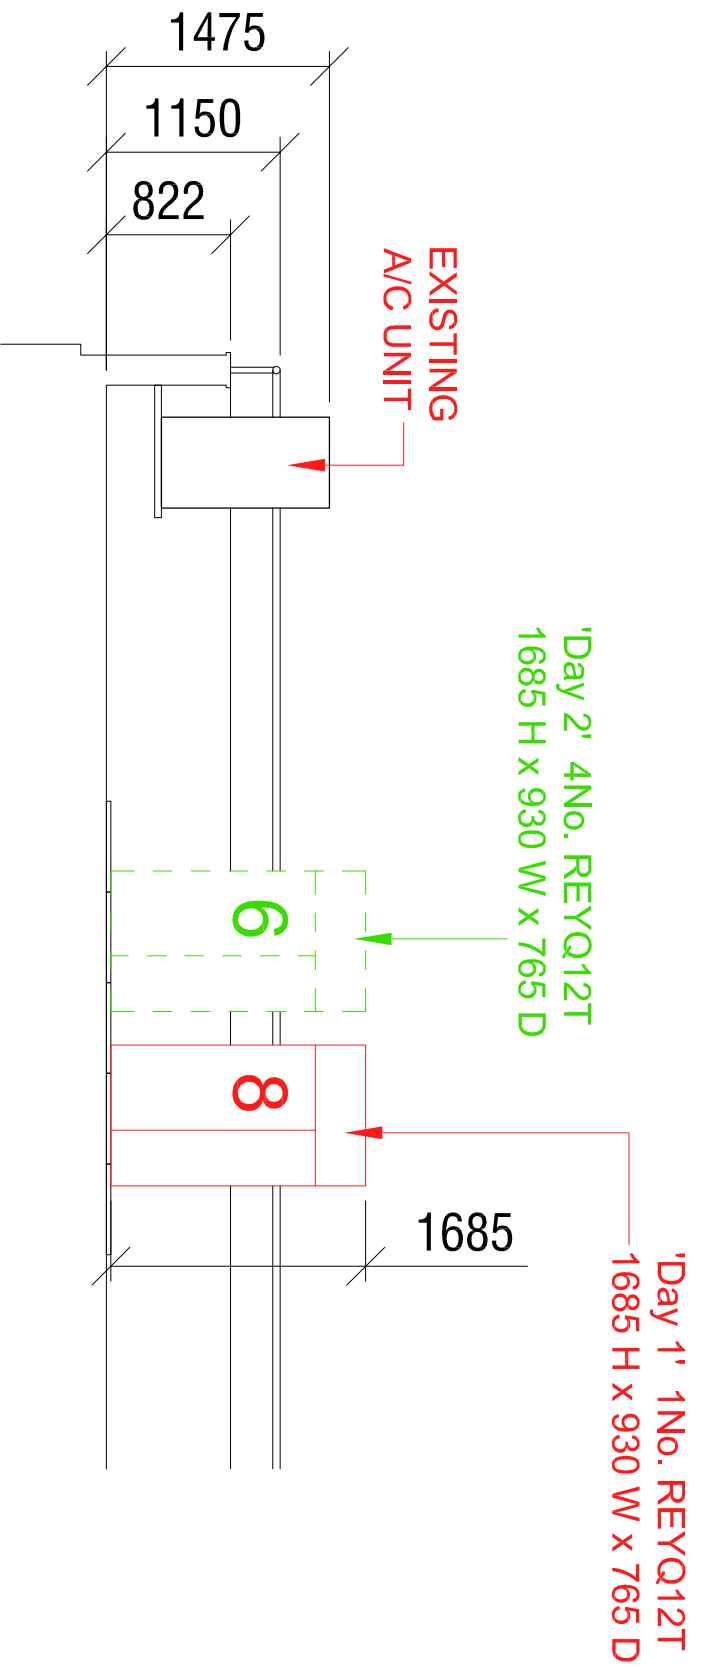

3 SECTION B-B'
Scale 1:50@A1

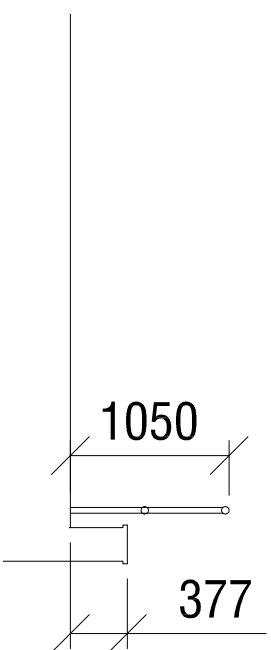

4 SECTION C-C'
Scale 1:50@A1

FOR PLANNING

Rev	Revision	By	Date
B	ACOUSTIC SCREEN REMOVED	TC	23.03.17
A	PLANT EQUIPMENT REVERSED	TC	17.03.17
-	DRAWING STARTED	TC	05.11.12

Morgan Lovell
Inspiring office transformation

THREADNEEDLE PROPERTY INVESTMENTS

Project
THE FORUM BUILDING
74-80 CAMDEN STREET
LONDON
NW1 0EG

ROOF LEVEL
PROPOSED LAYOUT

Scale	Date	Designed/Drawn By	Checked By / Date
AS SHOWN	10.01.17	TC/TC	

Drawing Number	Project No.	Floor	Drawing No.	Rev
ML2428	R		100-F	B