




1 Proposed East Elevation on Stedham Place
1:100 at A1

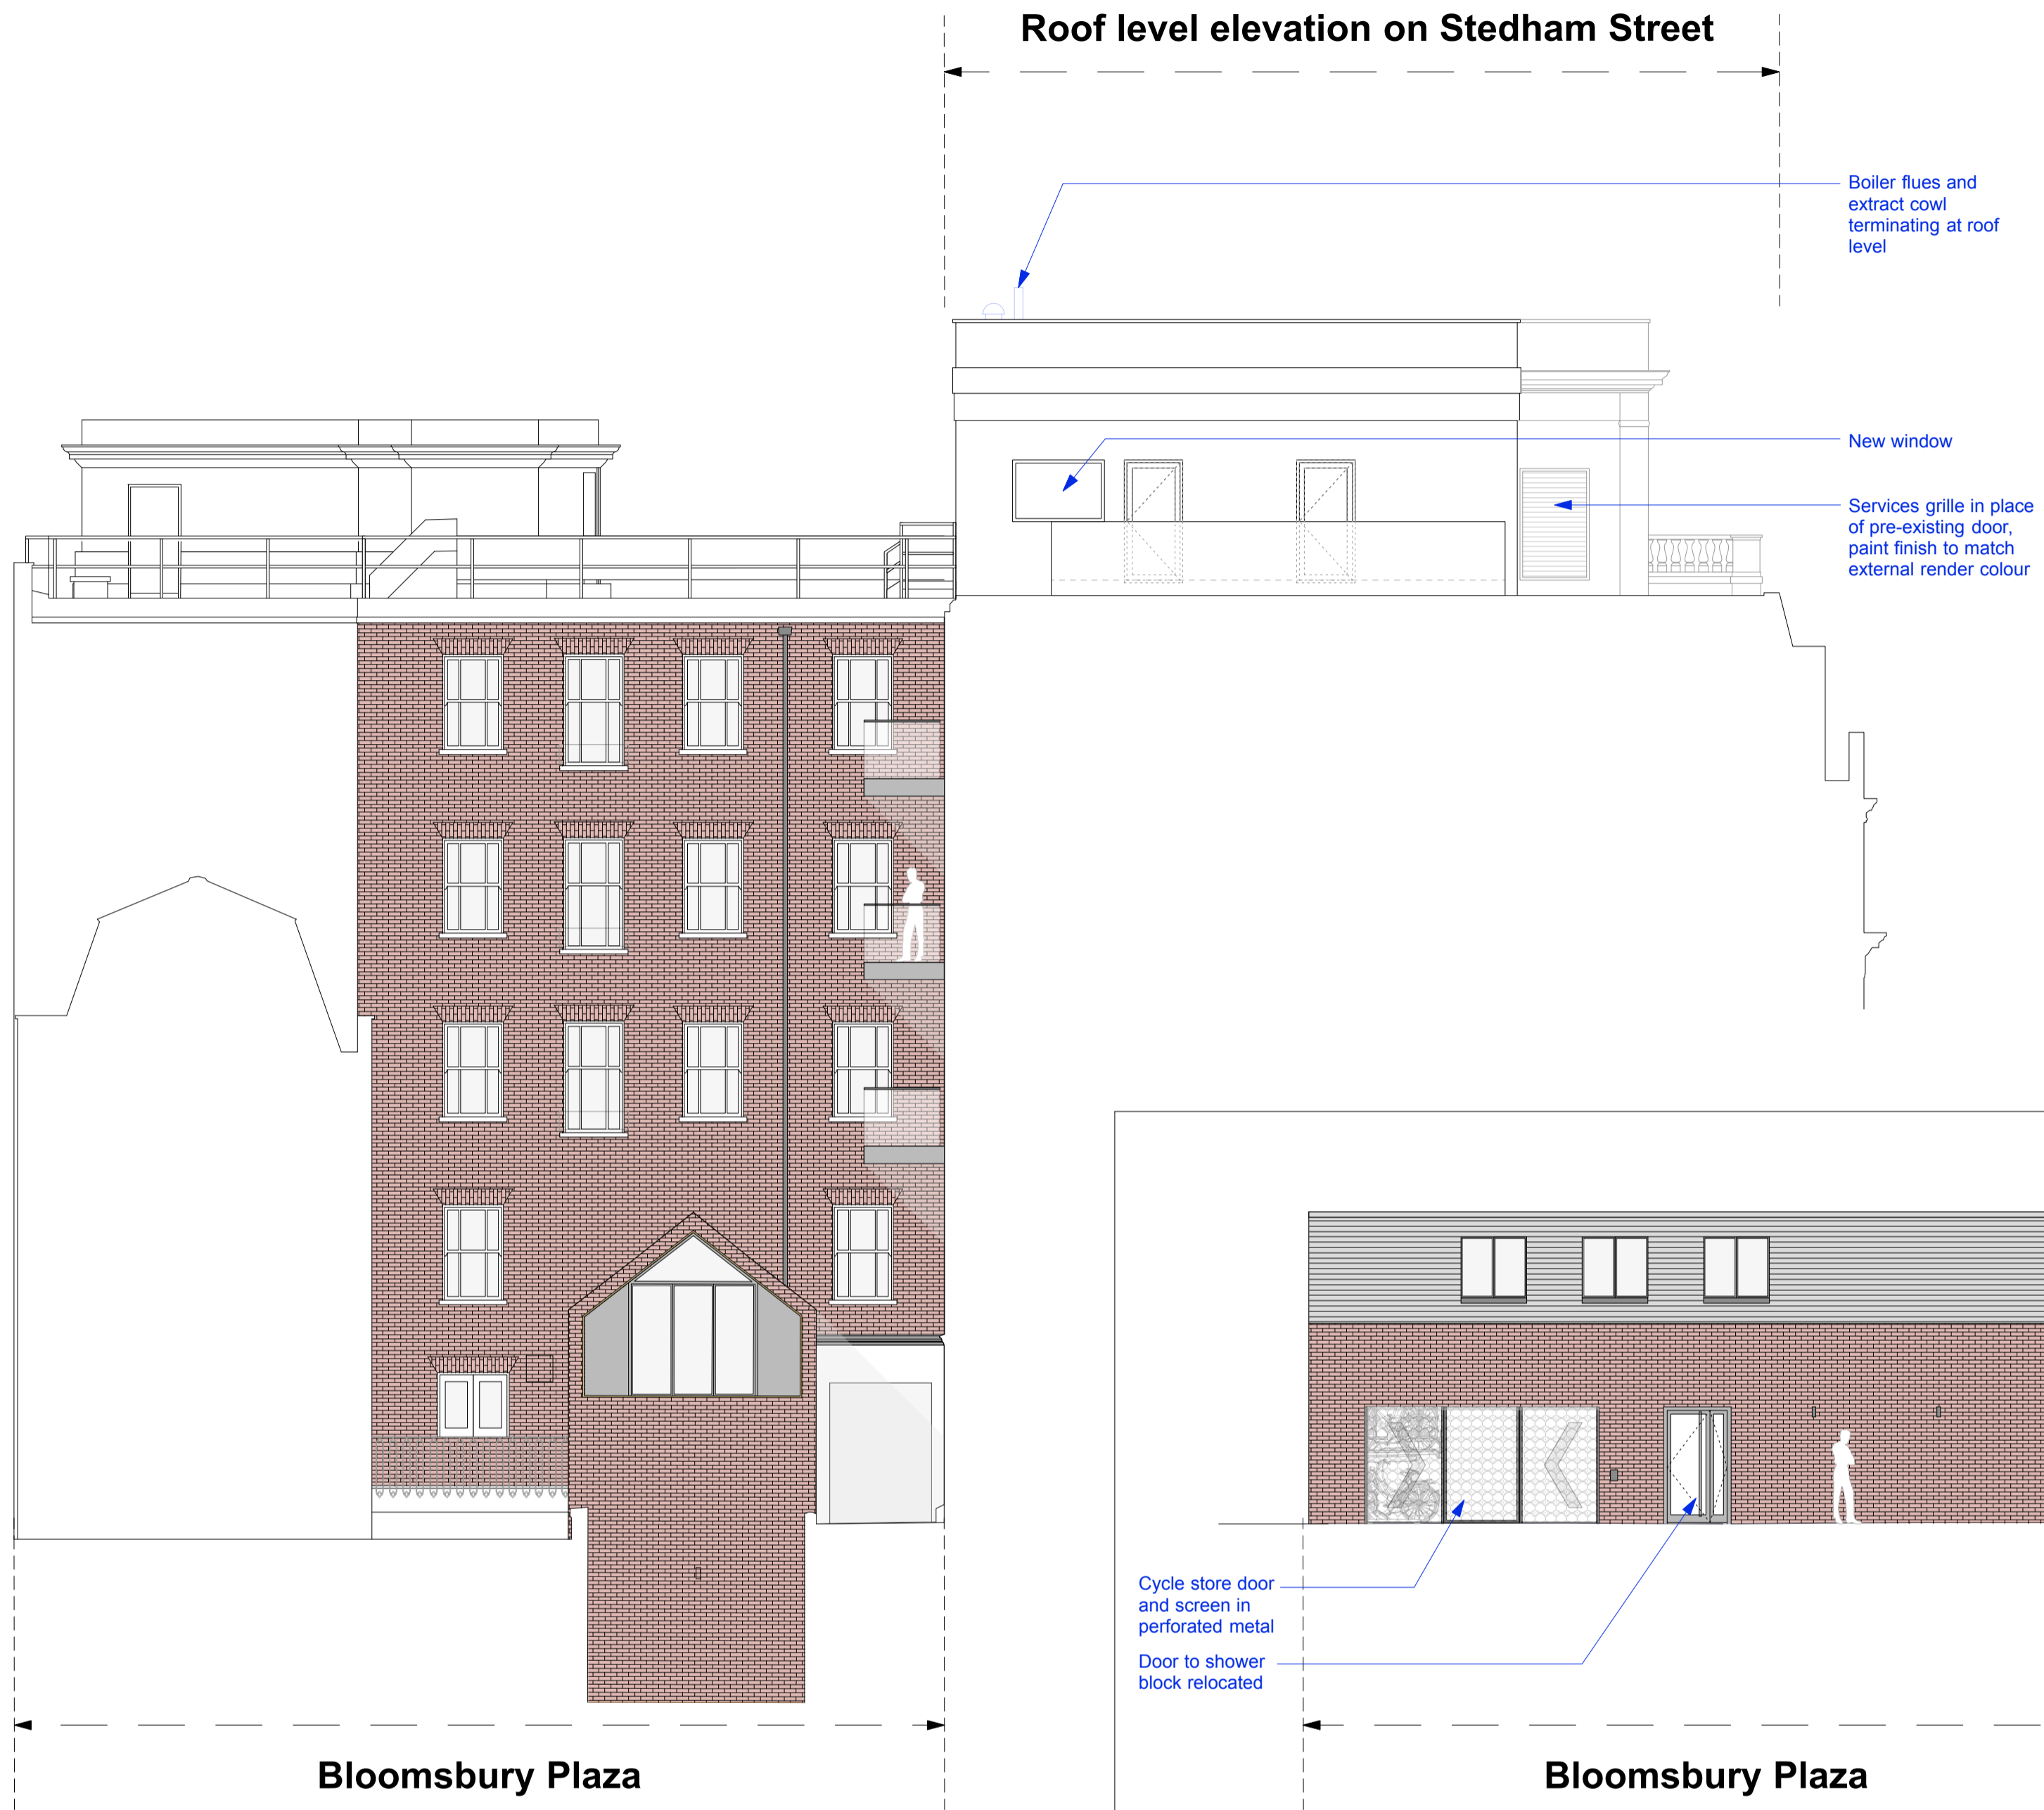

2 Proposed Courtyard North Elevation
1:100 at A1

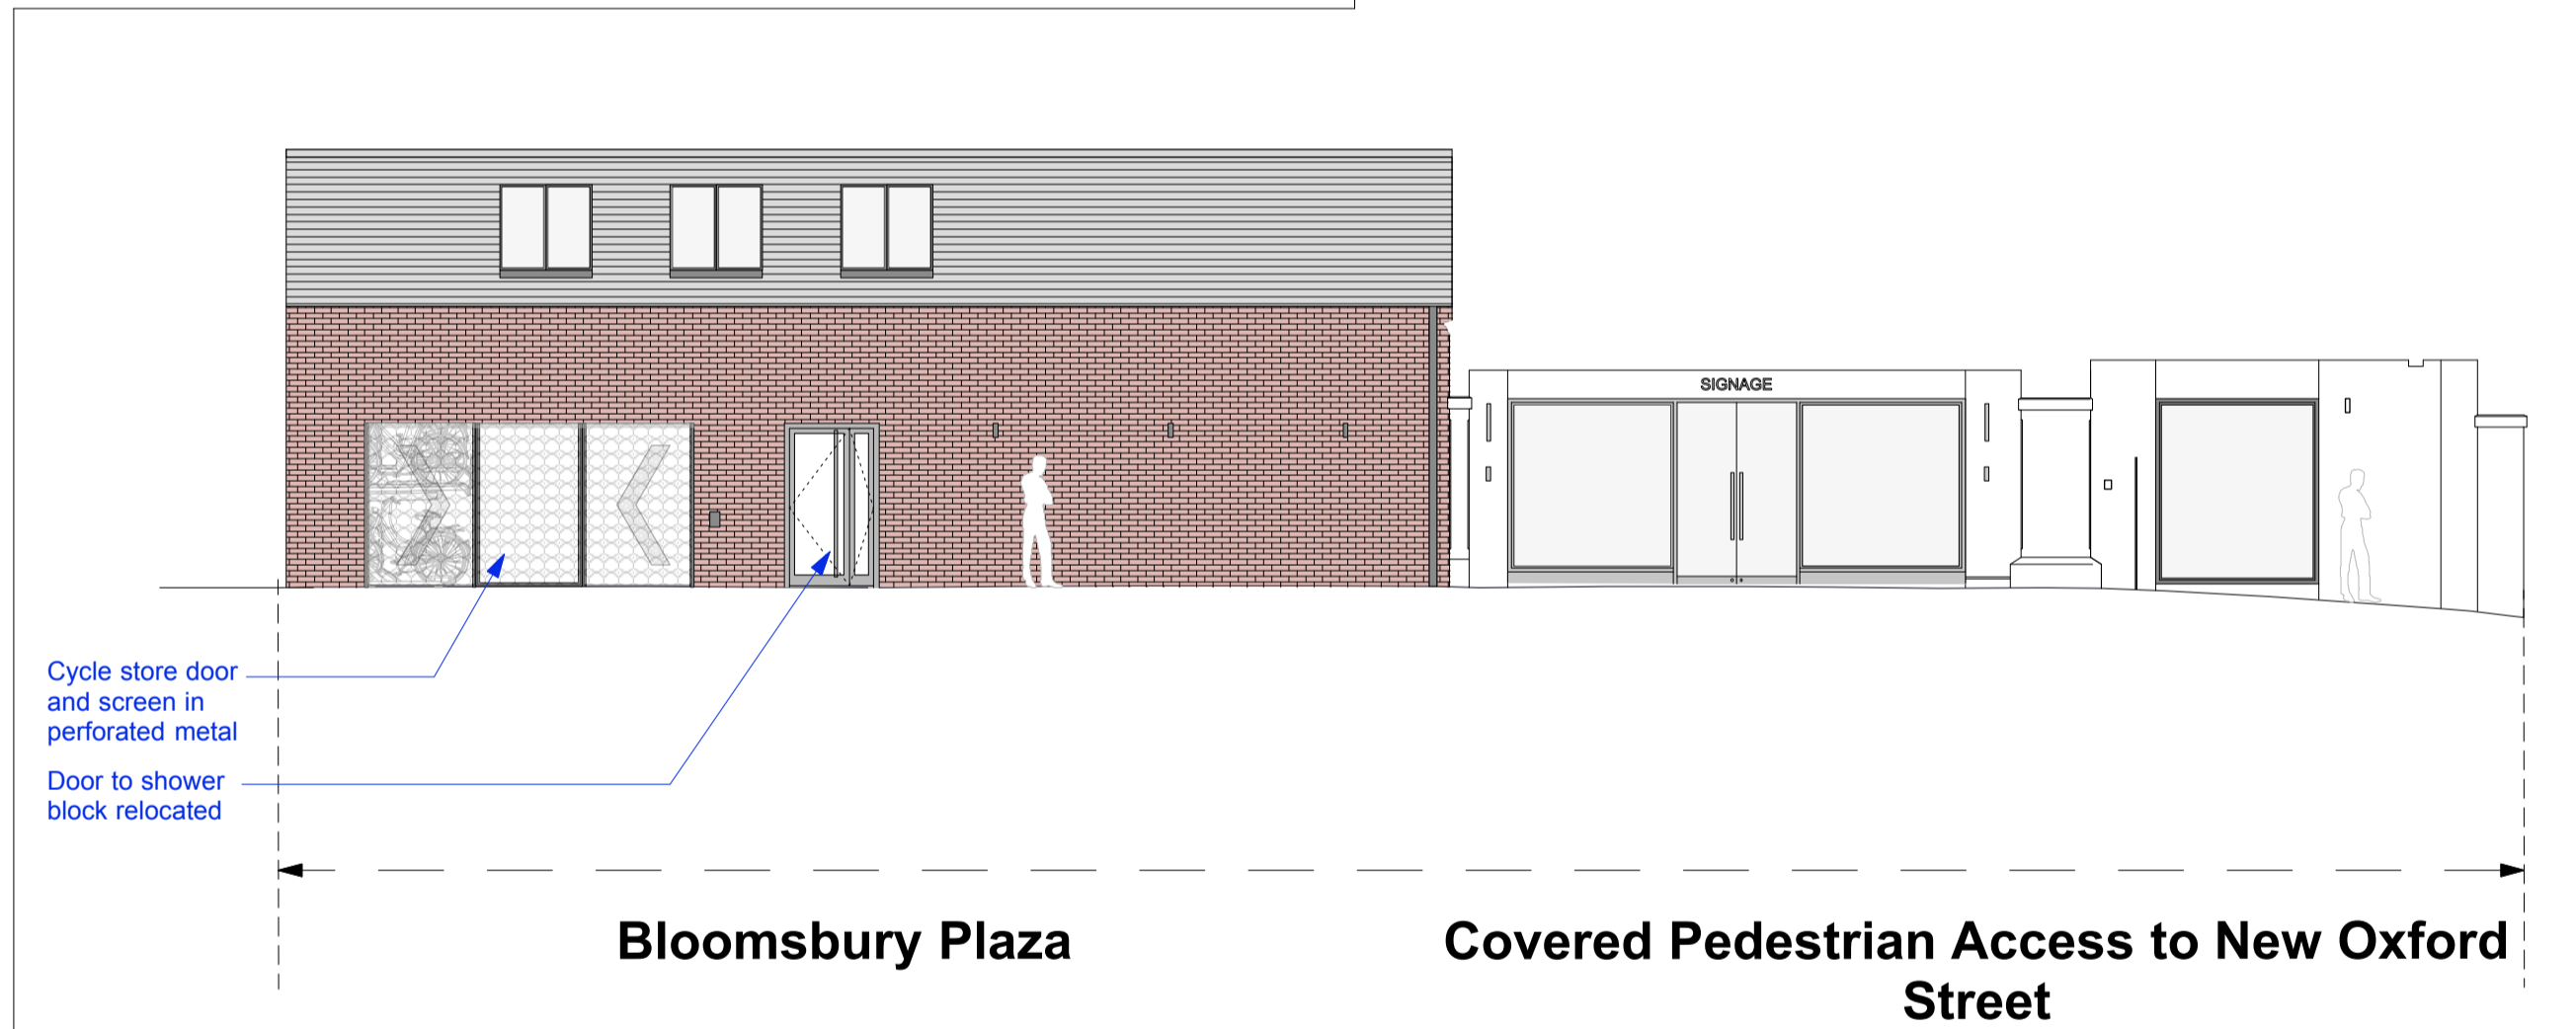

3 Proposed Courtyard West Elevation
1:100 at A1

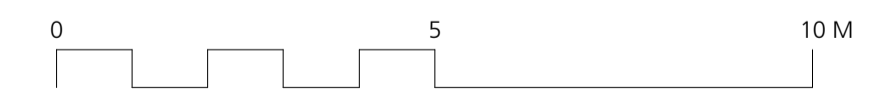

DRAWING NOTES:
 All dimensions to be checked on site prior to commencement of any works, and/or preparation of any shop drawings.
 Sizes of and dimensions to any structural elements are indicative only. See structural engineers drawings for actual sizes/dimensions.
 Sizes of and dimensions to any service elements are indicative only. See service engineers drawings for actual sizes and dimensions.
 This drawing to be read in conjunction with all other Architect's drawings, specifications and other Consultants' information.
 All proprietary systems shown on this drawing are to be installed strictly in accordance with the Manufacturers/Suppliers recommended details.
 Any discrepancies between information shown on this drawing and any other contract information or manufacturers/suppliers recommendations is to be brought to the attention of the Architect.
 DO NOT SCALE FROM THIS DRAWING.

DRAWING NOTES:

STATUS	REVISION	DATE
PL4	ISSUED FOR PLANNING MMA APPLICATION	14.03.17
PL3	UPDATED TO SHOW STREATHAM ST ELEVATION	06.03.17
PL2	RE-ISSUED WITH ANNOTATIONS	28.02.17
PL2	ISSUED FOR PLANNING	13.01.17
PL	ISSUED FOR PLANNING	24.06.15

DRAWING		GENERAL COURTYARD ELEVATIONS	
SCALE	1:100 @ A1 (1:200 @ A3)	DRAWING FILE REF	895_Drawings_GEElevations
DATE	JUNE.2015	DRAWN BY	CA
DWG No.	895_GE_04	REVISION	PL4
DRAWING STATUS		PLANNING	

Buckley Gray Yeoman
 Studio 4.04 The Tea Building 56 Shoreditch High Street
 London E1 6JJ T: 020 7033 9913 F: 020 7033 9914

CLIENT
Friends Life Ltd

PROJECT
Bloomsbury Plaza