

J	stage F: production information -issued for information -client -planning	22.03.17
I	stage F: production information -issued for information -client	17.03.17
H	stage F: production information -issued for information -client -planning	26.10.16
G	stage F: production information -issued for information -client	24.10.16
G	stage F: production information -issued for information -client -contractor	23.09.16
G	stage F: production information -issued for tender -client -contractor -building control -party wall surveyor	09.09.16
F	stage E: outline proposal -issued for information -clients	27.05.16
E	stage D: outline proposal -issued for information -clients	14.04.16
D	stage D: outline proposal -issued for information -consultants	15.03.16
C	stage C: outline proposals -issued for information -client -council	29.02.16
B	stage C: outline proposals -issued for information -client	26.02.16
A	stage C: outline proposal -issued for information -client -council	29.02.16

Rev	Date
-----	------

**DRAWING
STATUS** **For Information**
Issued only for purpose indicated

This drawing to be read in conjunction with all Consultants information.
All dimensions to be checked on site.
Do not scale, except for planning purposes.

This drawing is protected by copyright.

JOB NUMBER	176
---------------	-----

JOB
TITLE
Subramaniam Snyder
62 Pilgrim's Ln, Hampstead, London NW3 1SN

DRAWING
TITLE

ground and first floor plans
proposed


SCALE: 1:100 @ A3 1:50 @ A1

DATE: March 2016


DRAWING NO.	REV
-------------	-----

A/02/101	J
----------	---



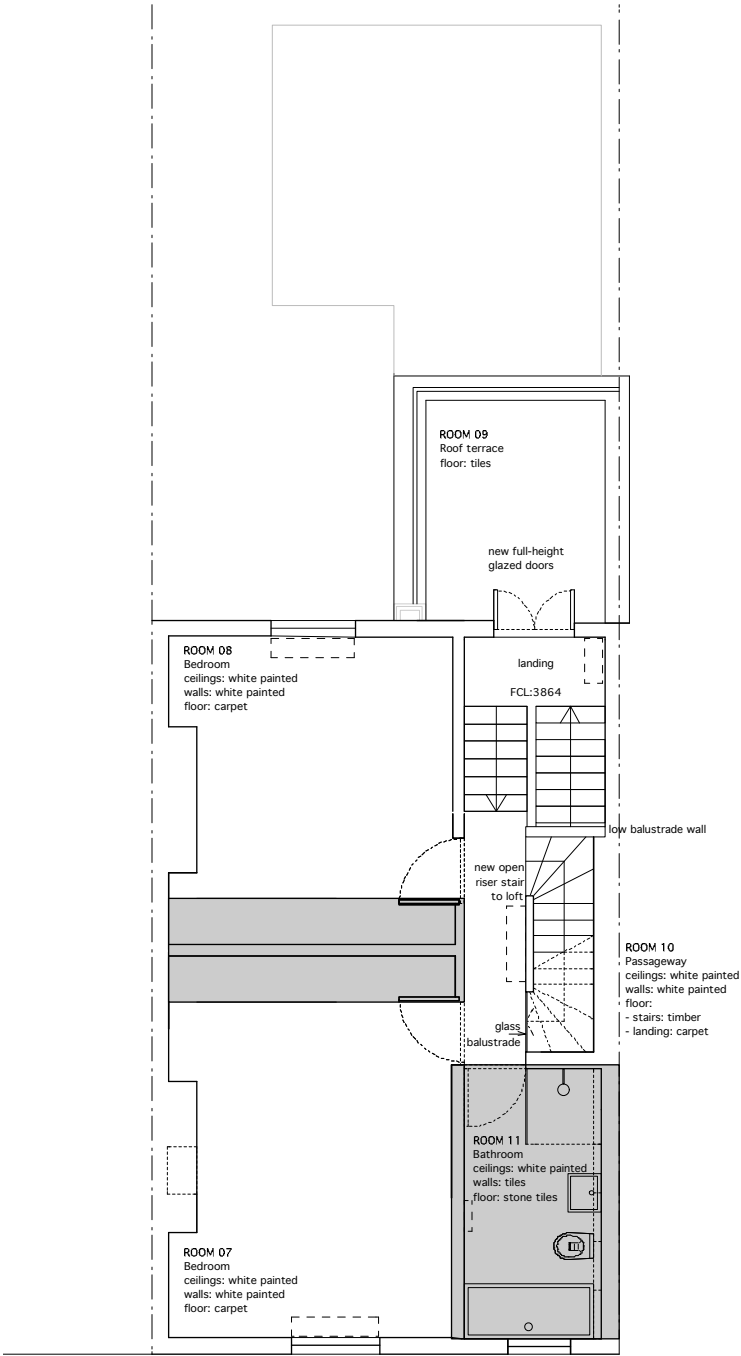

SECOND FLOOR PLAN

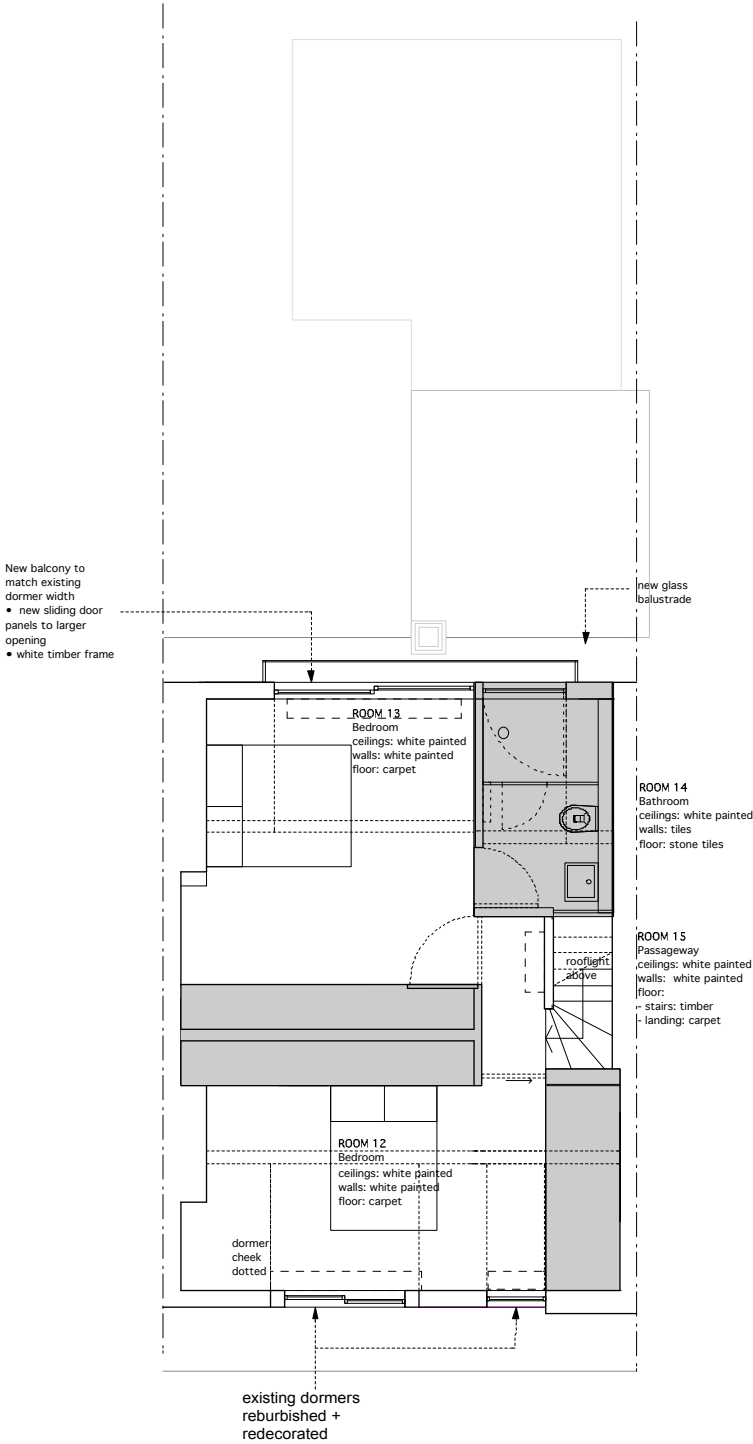

THIRD FLOOR PLAN

B	stage F: production information -issued for information -client -planning	22.03.17
A	stage F: production information -issued for information -client	17.03.17
-	stage F: production information -issued for information -client -planning	26.10.16

Rev Date

DRAWING STATUS For Information

Issued only for purpose indicated

This drawing to be read in conjunction with all Consultants

information.
All dimensions to be checked on site.
Do not scale, except for planning purposes.

This drawing is protected by copyright.

JOB NUMBER 176

JOB TITLE
Subramaniam Snyder
62 Pilgrim's Ln, Hampstead, London NW3 1SN

DRAWING TITLE
second and third floor plans
proposed


SCALE: 1:100 @ A3 1:50 @ A1

DATE: March 2017


DRAWING NO. REV

A/02/1102 B



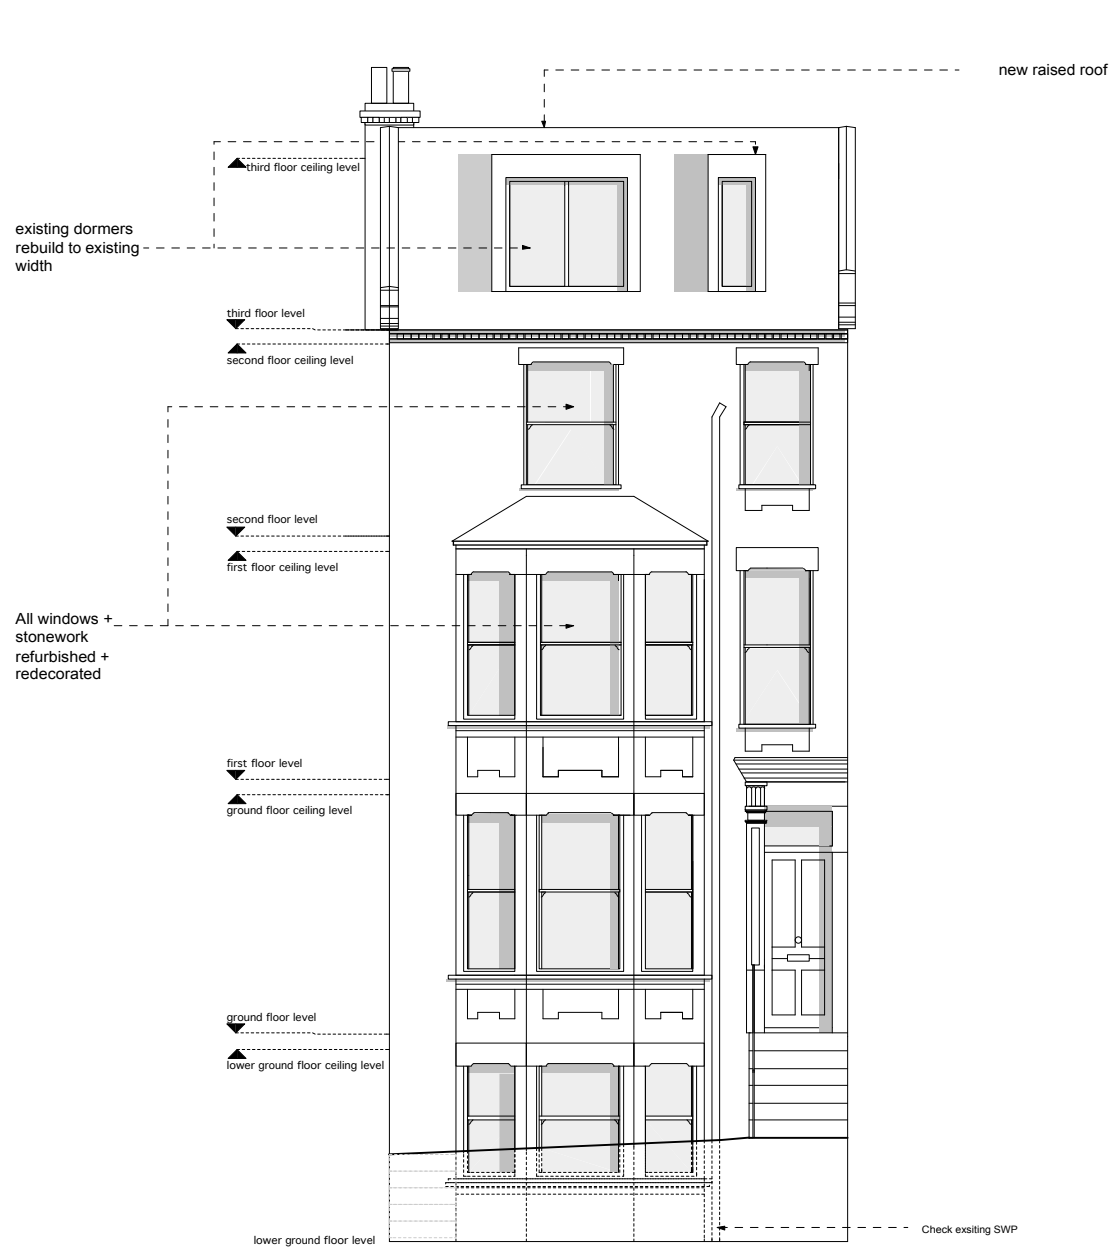

FRONT ELEVATION

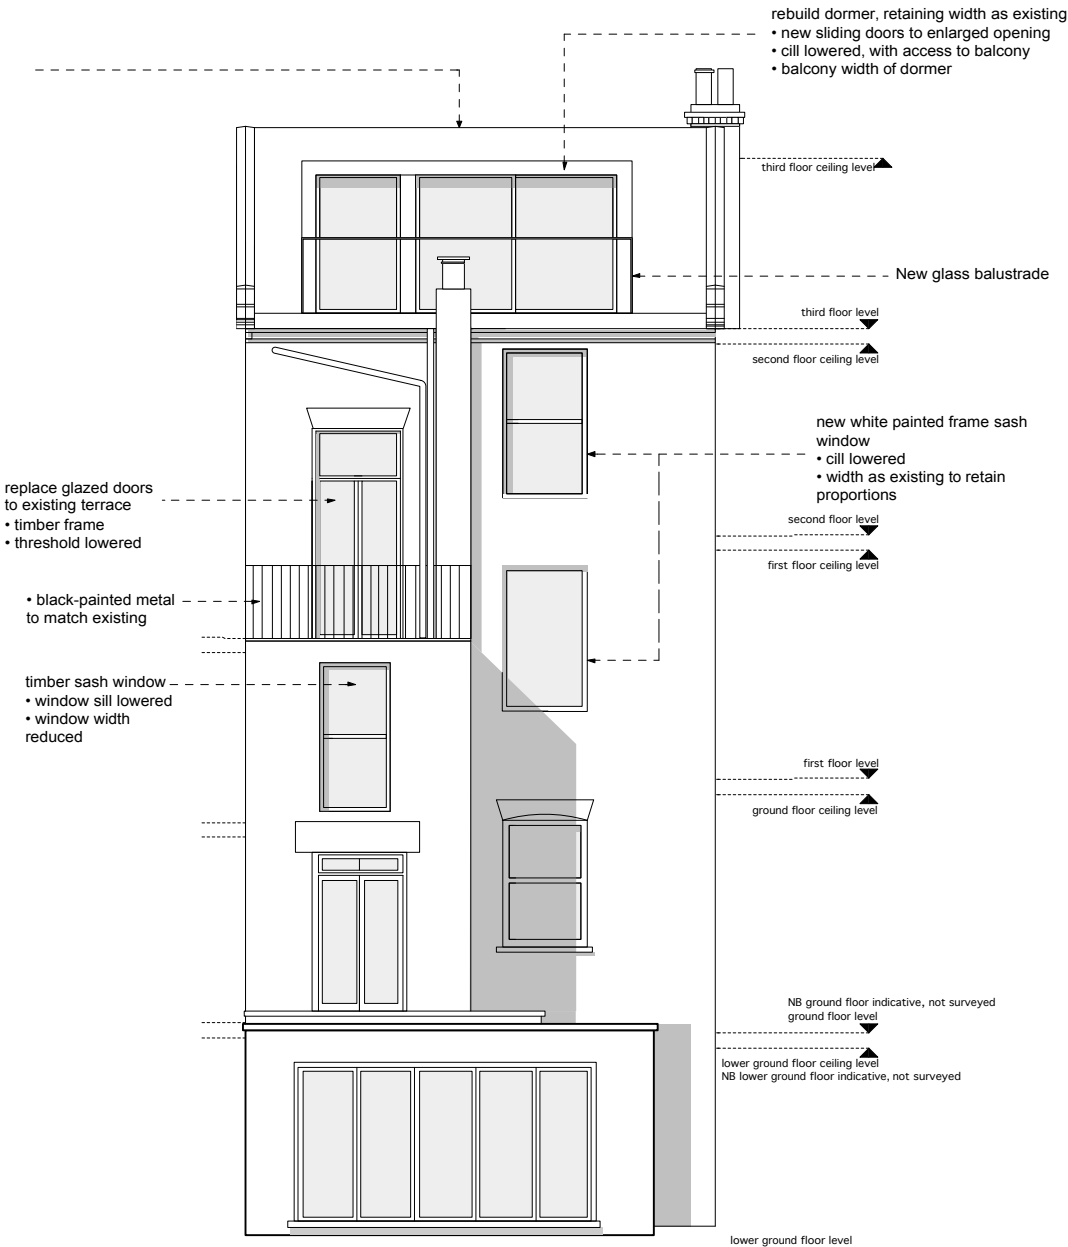

REAR ELEVATION

A	stage F: production information -issued for information -client -planning	22.03.17
-	stage F: production information -issued for information -client	17.03.17

Rev Date

DRAWING STATUS For Information

Issued only for purpose indicated

This drawing to be read in conjunction with all Consultants

information.
All dimensions to be checked on site.
Do not scale, except for planning purposes.

This drawing is protected by copyright.

JOB NUMBER 176

JOB TITLE

Subramaniam Snyder
62 Pilgrim's Ln, Hampstead, London NW3 1SN

DRAWING TITLE

external elevations
proposed

SCALE: 1:100 @ A3 1:50 @ A1

DATE: September 2016

DRAWING NO. REV

A/02/1103 A



FRONT ELEVATION OF STREET
- not surveyed



REAR ELEVATION OF STREET

NB: elevations of neighbouring buildings are taken from successful planning applications

A	stage F: production information -issued for information -client -planning	22.03.17
-	stage F: production information -issued for information -client	17.03.17

Rev	Date
-----	------

For Information
Issued only for purpose indicated

This drawing to be read in conjunction with all Consultants information.
All dimensions to be checked on site.
Do not scale, except for planning purposes.
This drawing is protected by copyright.

JOB NUMBER 176

JOB TITLE
Subramaniam Snyder
62 Pilgrim's Ln, Hampstead, London NW3 1SN

DRAWING TITLE
external elevations of neighbouring buildings proposed

SCALE: 1:150 @ A3

DATE: March 2016

DRAWING NO. REV

A/02/1104 A