
	REV.	DATE	DESCRIPTION	REV.	DATE	DESCRIPTION		
	0	28.03.2017	PLANNING ISSUE					
_								

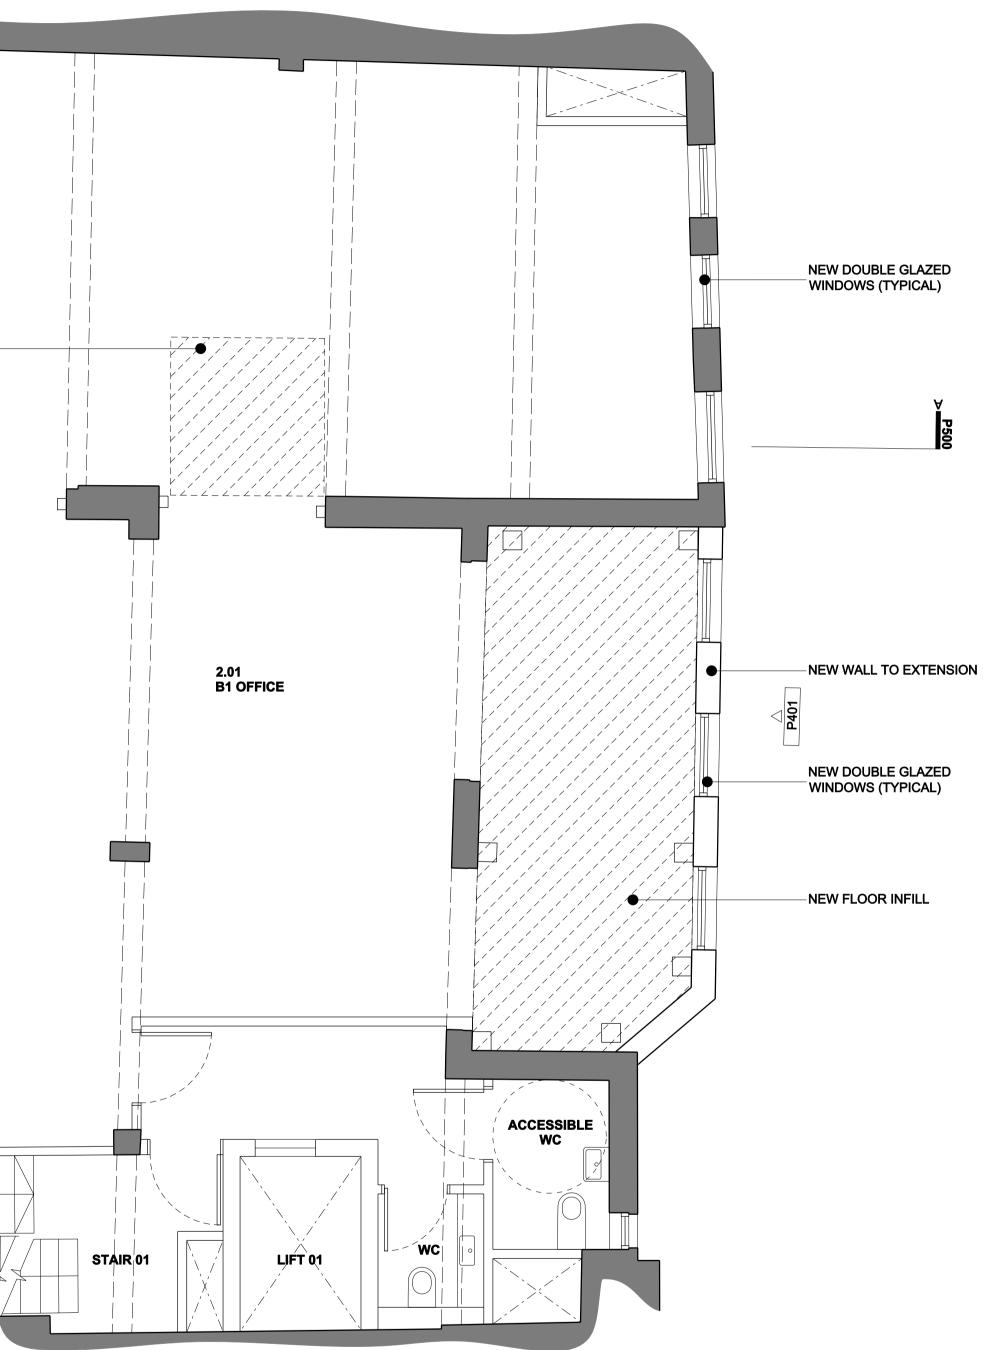

NOTES:	
OWN DRAWINGS FOR WHICH THEY ARE SOLEY RESPONSIBLE. IT IS	ER'S DRAWINGS RCHITECT AS SOON AS POSSIBLE NTROLLED VERSION ISSUED TO ENABLE THE RECIPIENT TO PREPARE THEIR S BASED ON BACKGROUND INFORMATION CURRENT AT TIME OF ISSUE. LTERATIONS OR ADDITIONS TO OR DISCREPANCIES ARISING OUT OF CHANGES
KEY: EXISTING RETAINED ELEMENT	
	Ň

Ben Adams Archit	ects 🚽	DRAWING NAME:	PROPOSED SECOND FLOOR PLAN		
Third Floor T 020 7633 000 99 Southwark Street benadamsarchit London SE1 0JF info@benadams	ects.co.uk	PROJECT NAME:	3-5 KIRBY STREET		
JOB NO:	15-081				
SCALE: 1:100 @ A3	1:50 @ A1	DRAWING NO:	P202/0		
STAGE:	PLANNING				

0 0.5m

Scale Bar

2.5m

5m