TOP OF PLANT SCREEN +40.295m					—LIFT OVERRUI
TOP OF FIFTH FLOOR	WHITE RENDER ROOF PLANT SCREEN			TOP OF LIFT OVERRUN +38.335m	
+34.335m	DOUBLE GLAZED METAL FINISH FACADE SYSTEM				—NEW METAL H
FOURTH FLOOR FFL					
THIRD FLOOR FFL					
SECOND FLOOR FFL	SPACE FOR SIGNAGE				
+20.670m	▼ NEW DOUBLE GLAZED SHOPFRONTS				SPACE FOR S BY TENANT
+16.980m	6-10 KIRBY STREET	5 KIRBY STREET	3-4 KIRBY STREET	1-2 KIRBY STREET	NEW EXTERN/ — LIGHTING ON AND TIMERS (




## NOTES:

1. ALL DIMENSIONS IN MM UNLESS OTHERWISE STATED

- 2. THIS DRAWING IS TO BE READ IN CONJUNCTION WITH ALL RELEVANT CONTRACT DOCUMENTS
- 3. THIS DRAWING IS TO BE READ IN CONJUNCTION WITH ALL ENGINEER'S DRAWINGS
- 4. DO NOT SCALE FROM THIS DRAWING
- 5. REPORT ANY ERRORS, CONTRADICTIONS, & OMISSIONS TO THE ARCHITECT AS SOON AS POSSIBLE
- 6. WHEN THIS DRAWINGS IS ISSUED IN .DWG FORMAT IT IS AN UNCONTROLLED VERSION ISSUED TO ENABLE THE RECIPIENT TO PREPARE THEIR OWN DRAWINGS FOR WHICH THEY ARE SOLEY RESPONSIBLE. IT IS BASED ON BACKGROUND INFORMATION CURRENT AT TIME OF ISSUE. BEN ADAMS ARCHITECTS ACCEPTS NO LIABILITY FOR ANY SUCH ALTERATIONS OR ADDITIONS TO OR DISCREPANCIES ARISING OUT OF CHANGES TO SUCH BACKGROUND INFORMATION WHICH OCCUR AFTER IT IS ISSUED BY BEN ADAMS ARCHITECTS.

KEY:

LIFT OVERRUN

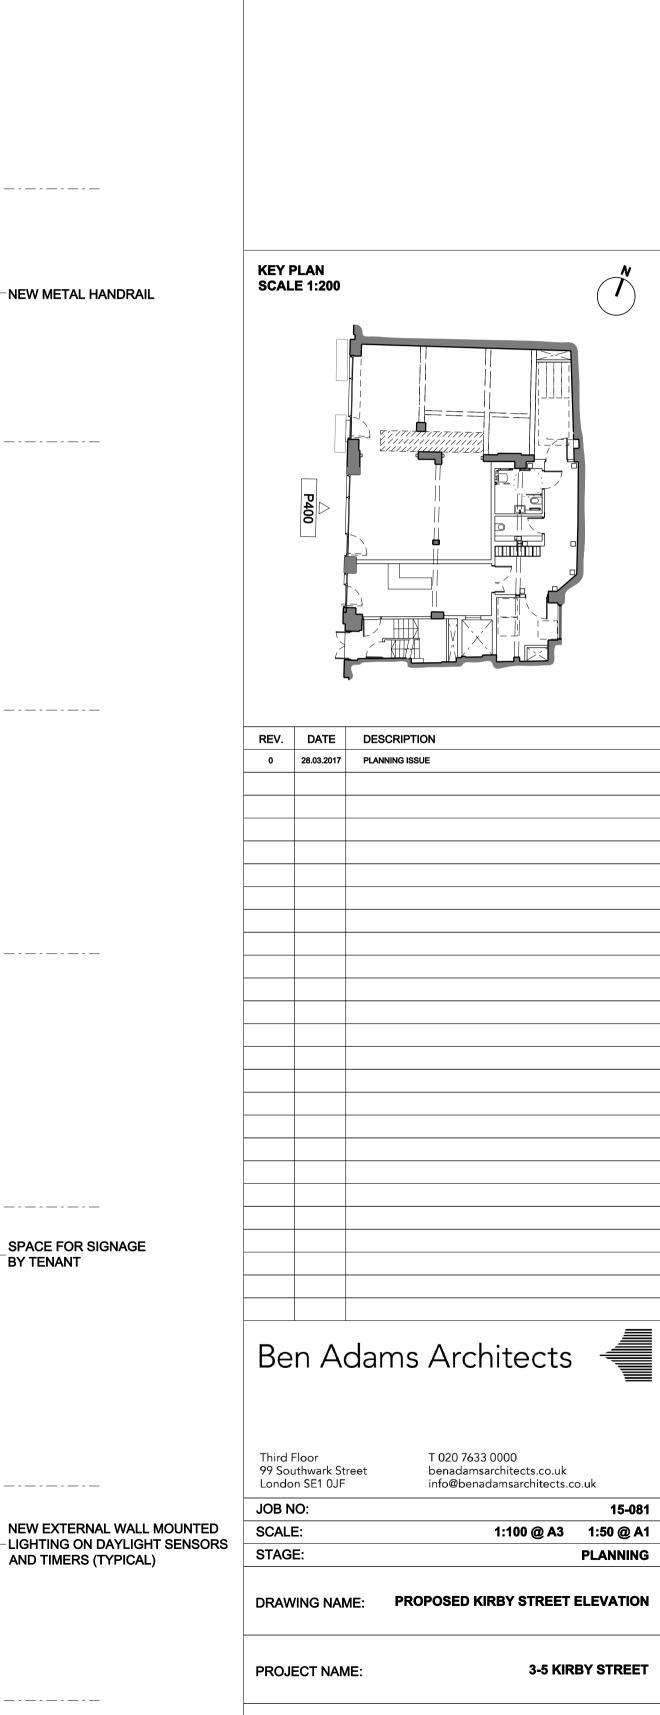

SPACE FOR SIGNAGE BY TENANT

\_ . \_ . \_ . \_ . \_ . \_ . \_ . \_

NEW EXTERNAL WALL MOUNTED - LIGHTING ON DAYLIGHT SENSORS AND TIMERS (TYPICAL)

DRAWING NO:

P400/0