
1629_MS_104 T1.pdf 1629_MS_105 T1.pdf 1629_MS_106 T1.pdf 1629_MS_101 T1.pdf 1629_MS_102 T1.pdf 1629_MS_103 T1.pdf

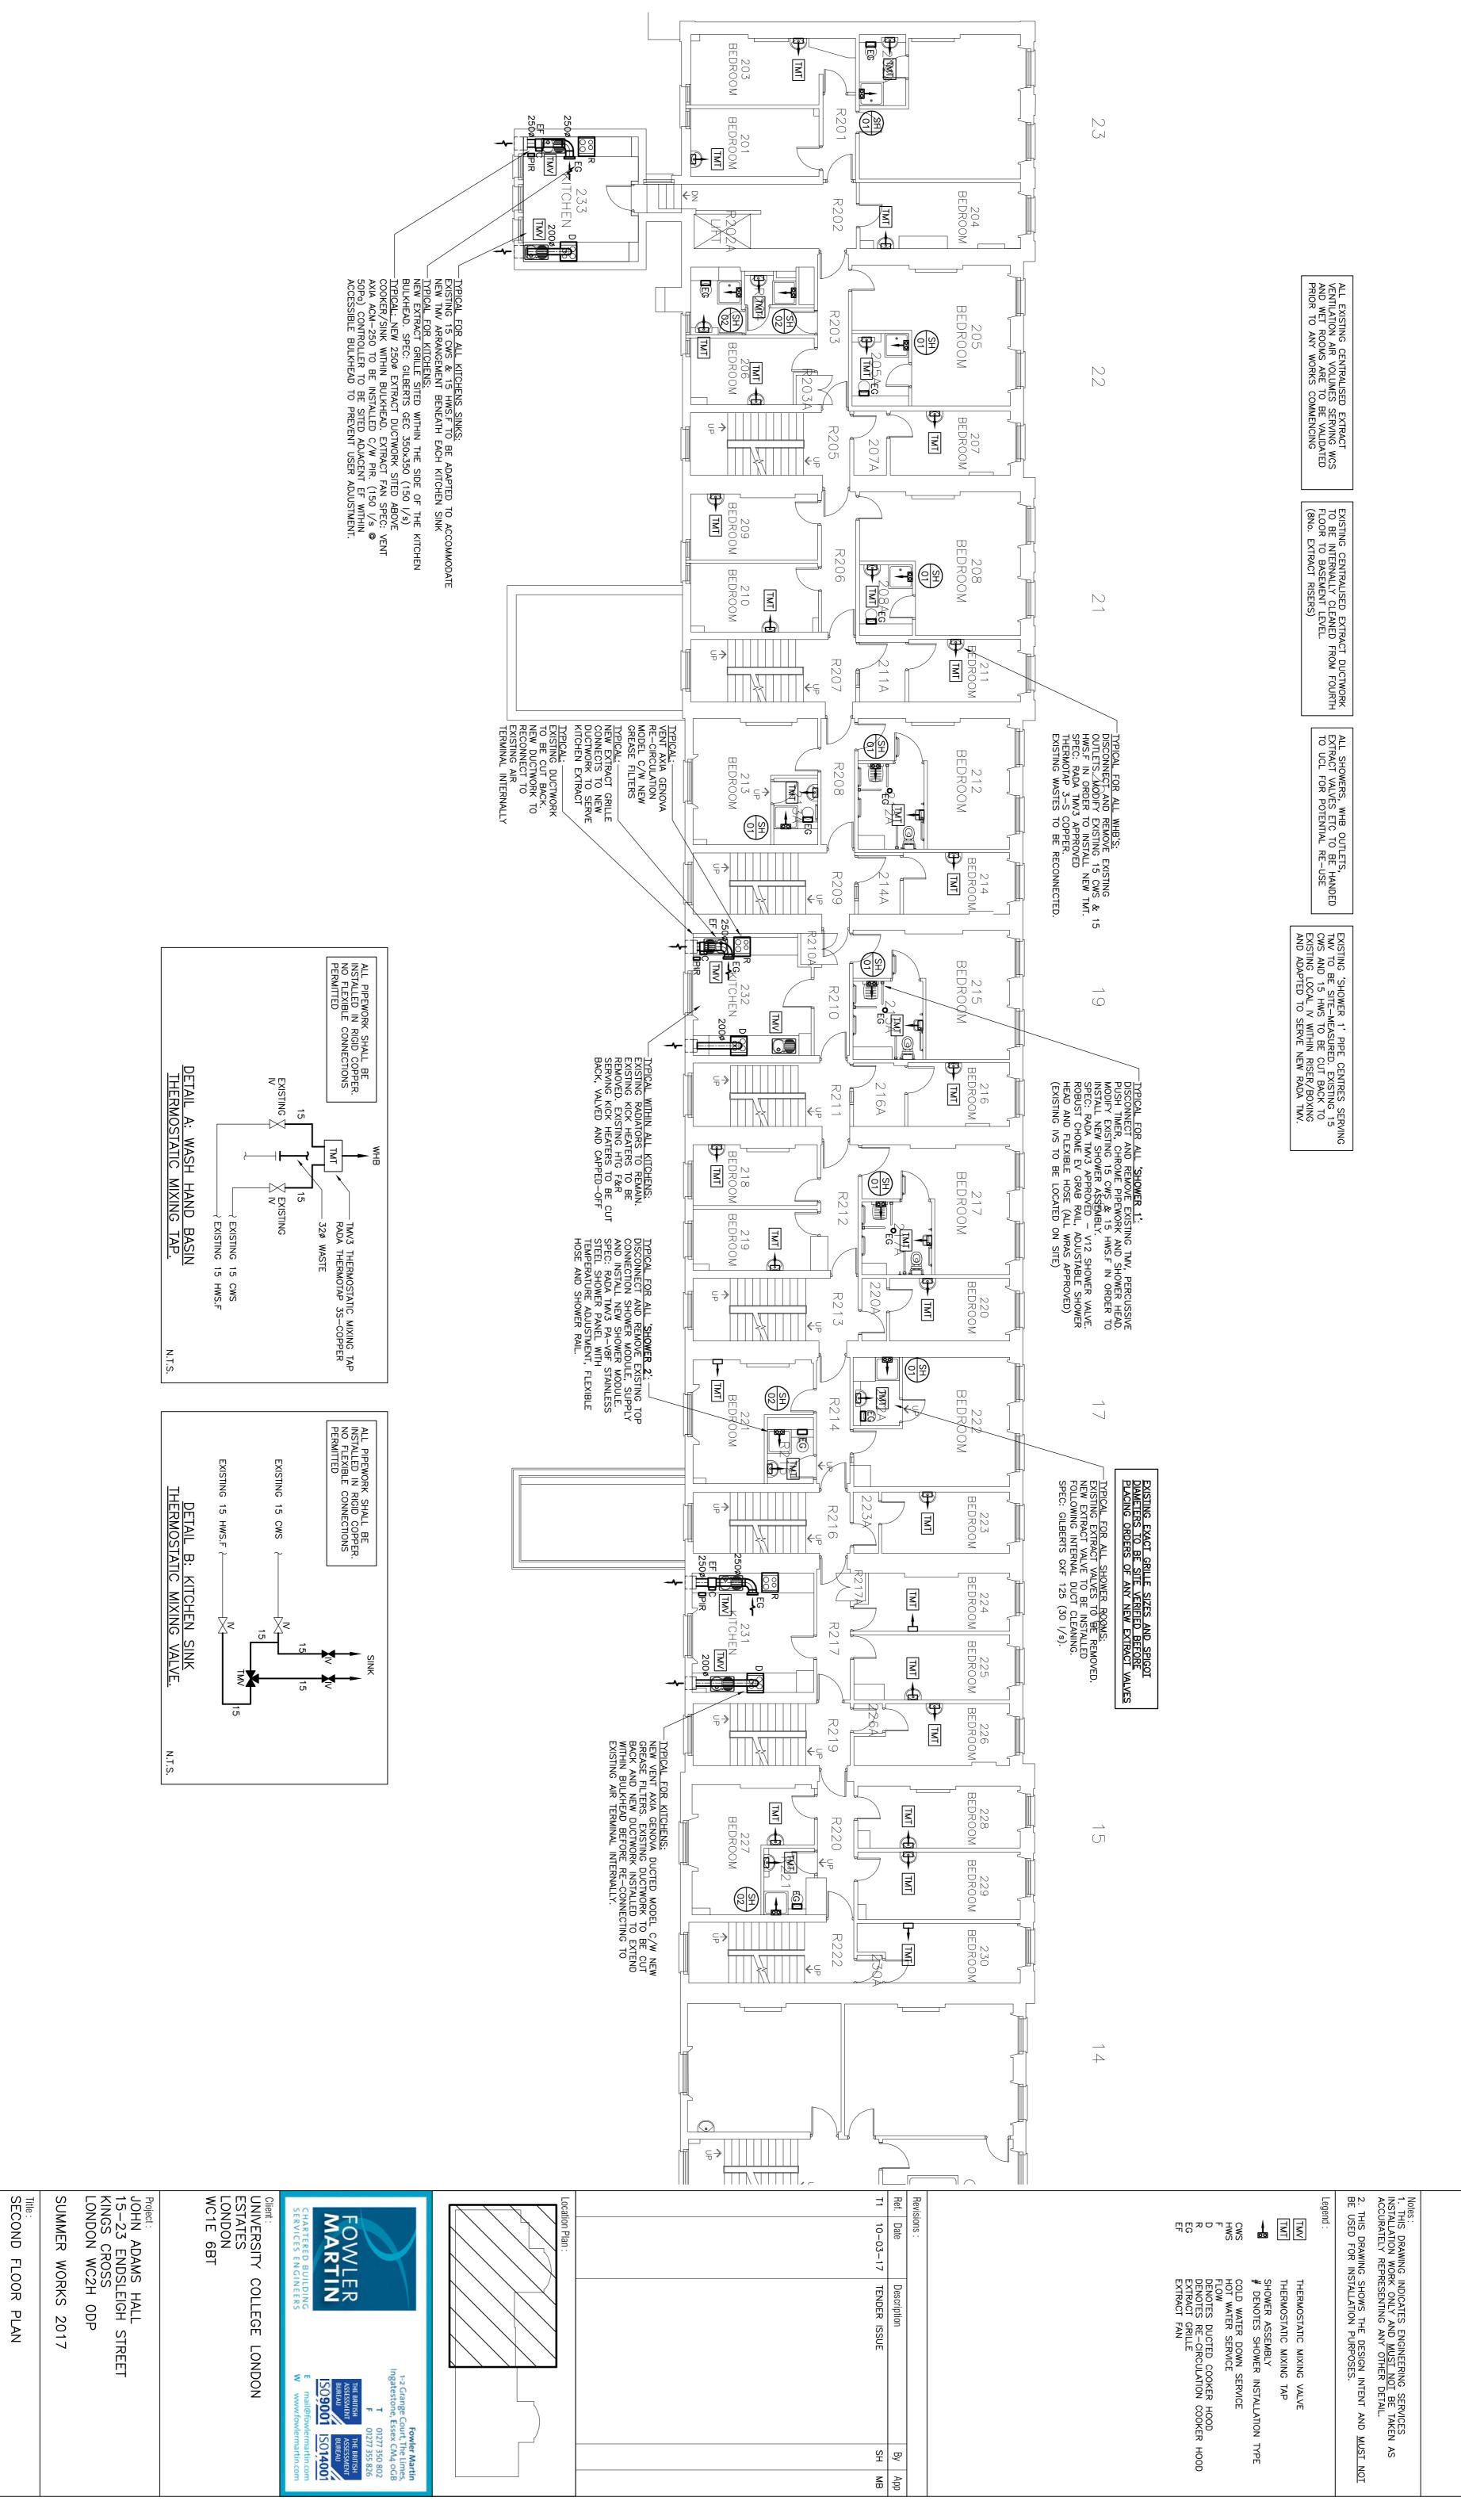

MECHANICAL SERVICES

LAYOUT

10-03-17

Designed by :
Approved by :

P MB SH

Z

1629-MS-

104

Xref(s): 1. 17500104


1

SECOND FLOOR

1629 - 1

NS−

104

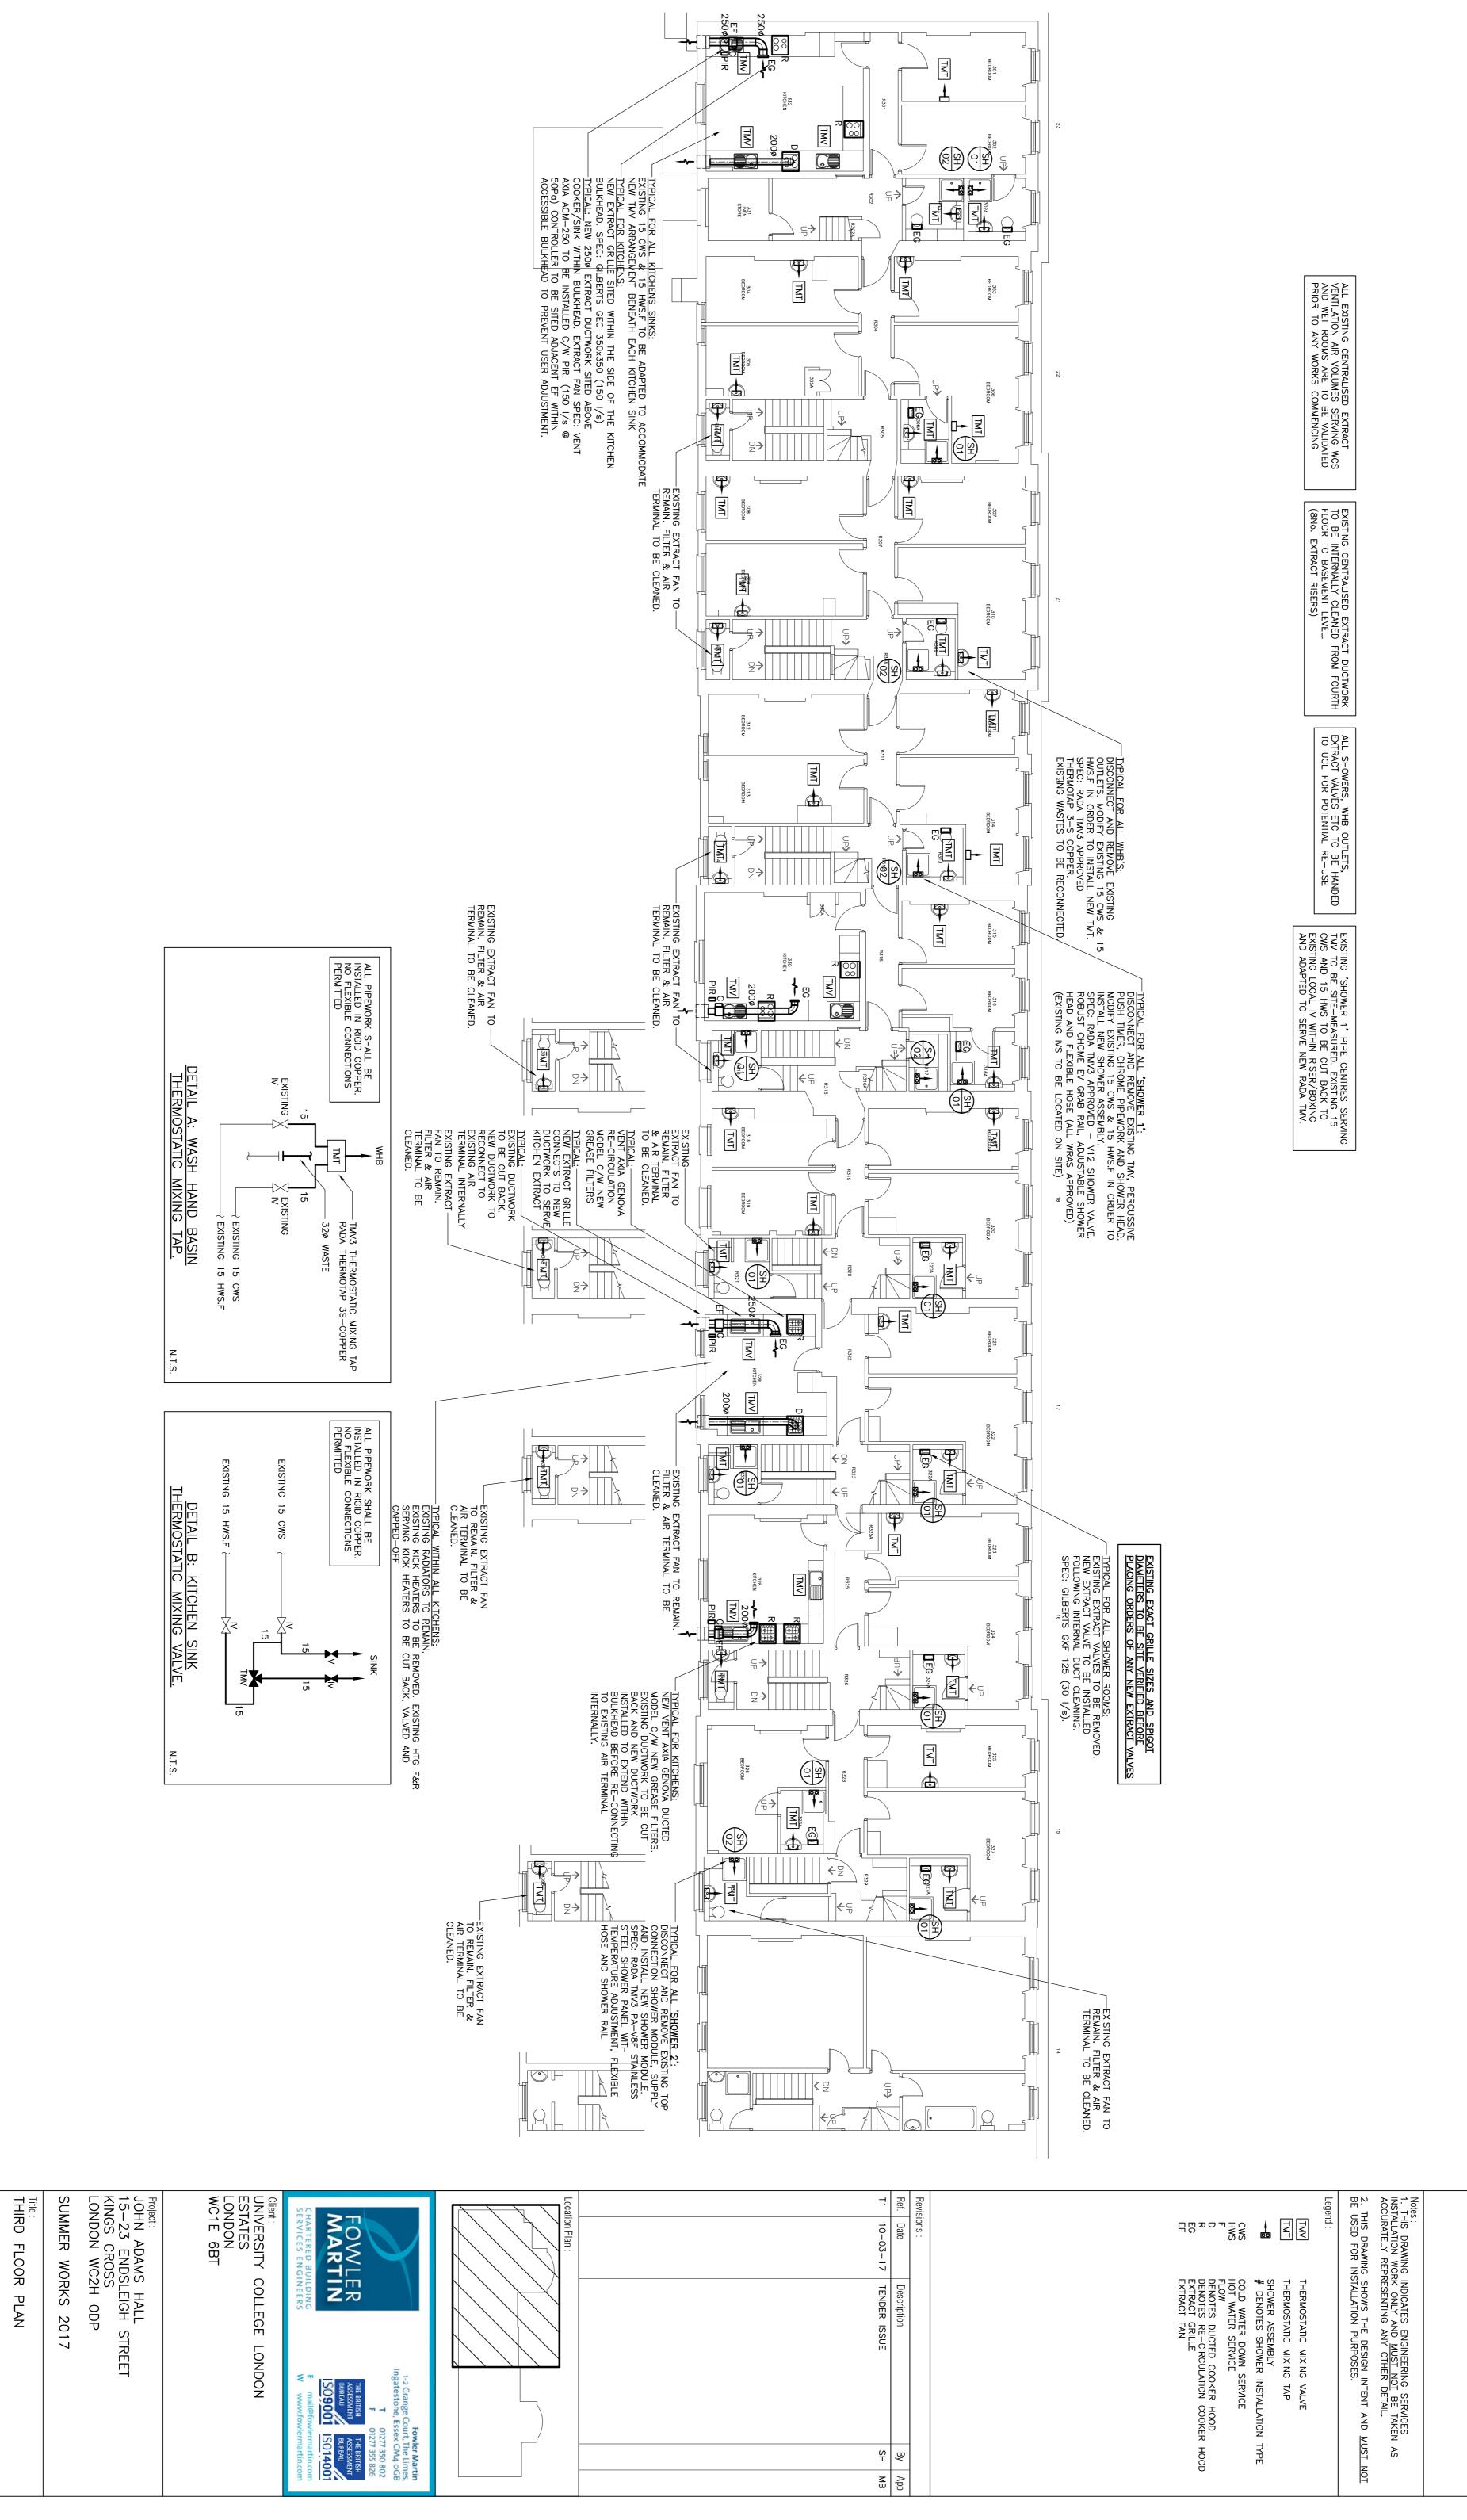

MECHANICAL

SERVICES

LAYOUT

10-03-17

Designed by :
Approved by :

AB R

Z

1629-MS-

105

Xref(s): 1. 17500105


1


THIRD FLOOR


1629-

NS-

105

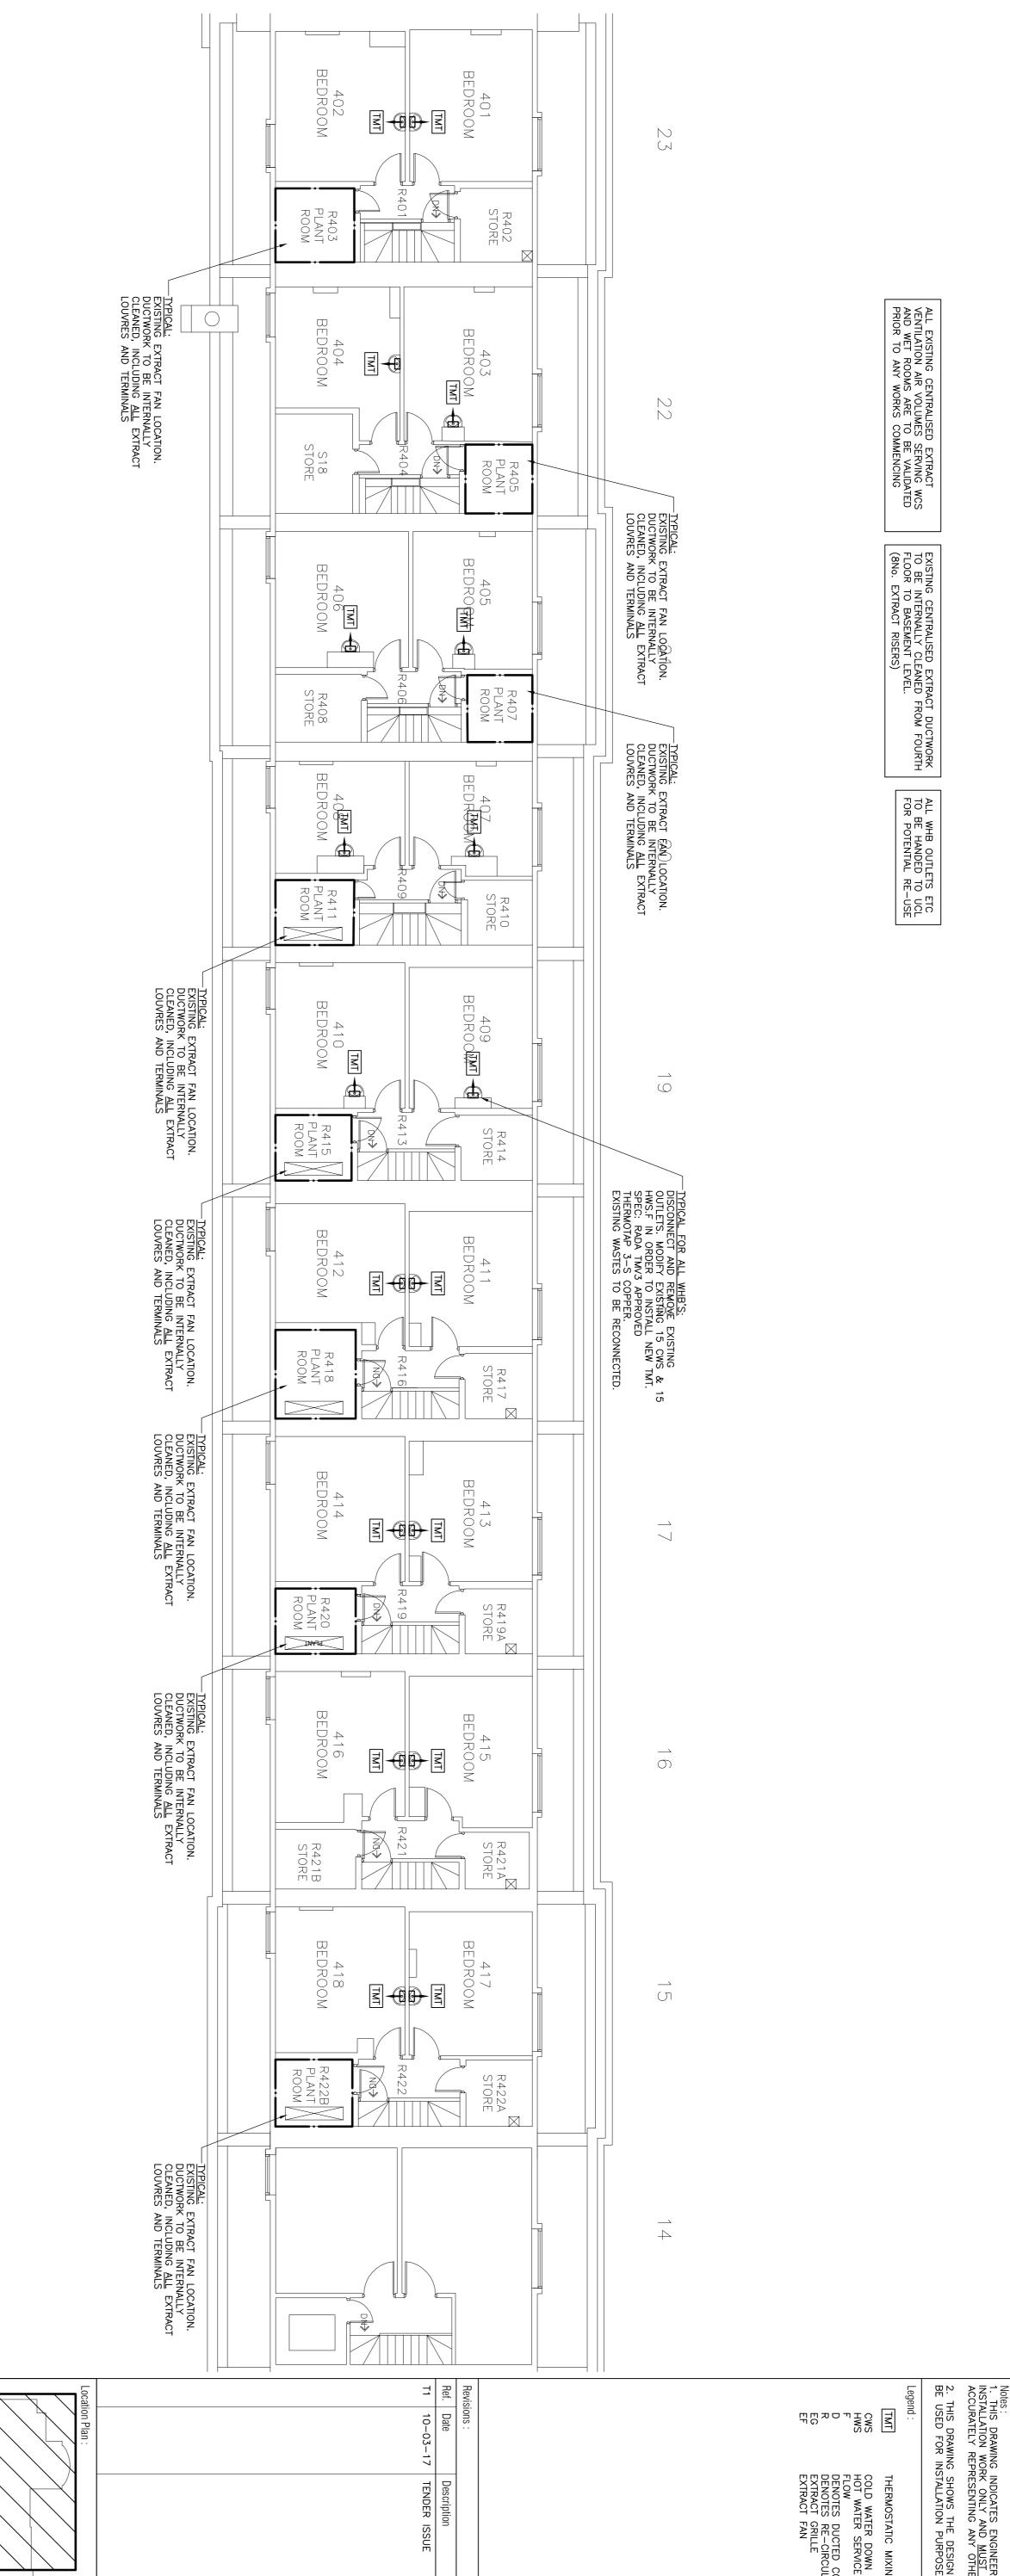

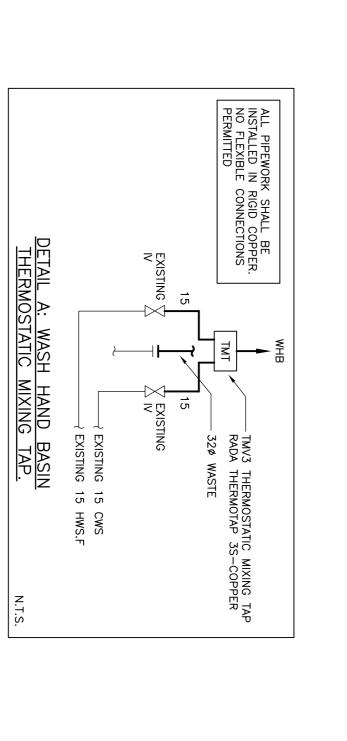

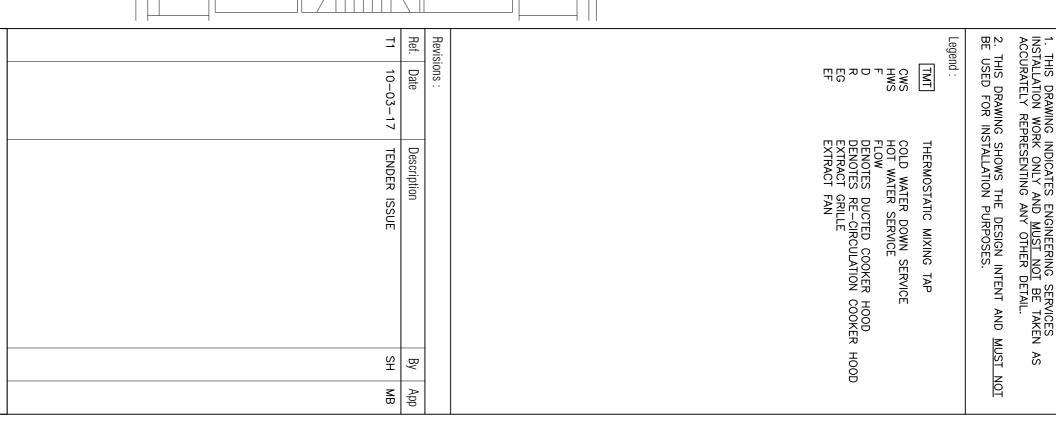

Xref(s): 1. 17500106 — FOURTH FLOOR

1629-MS-

106



E mail@fowlermartin.comW www.fowlermartin.com	LDING
THE BRITISH ASSESSMENT BUREAU ISO9001 ISO14001	Zz
T 01277 350 802 F 01277 355 826	
Fowler Martin 1-2 Grange Court, The Limes, Ingatestone, Essex CM4 oGB	


Project: JOHN ADAMS HALL 15-23 ENDSLEIGH STREET KINGS CROSS LONDON WC2H ODP	Client: UNIVERSITY COLLEGE LONDON ESTATES LONDON
Project: JOHN ADAMS HALL 15-23 ENDSLEIGH STREET KINGS CROSS LONDON WC2H ODP	WC1E 6BT
	Project: JOHN ADAMS HALL 15-23 ENDSLEIGH STREET KINGS CROSS LONDON WC2H ODP


)	Date :	MECHAN
•	10-03-17	NICAL
	3-17	MECHANICAL SERVICES LAYOUT
-	Designed by: SH	S LAYOU
j	HS	┑

FOURTH FLOOR PLAN

SUMMER WORKS 2017

T1	106		1629-MS	Drg. Ref. :
	DV	Drawn by :	1:100	Scale:
Z	MB	Approved by: MB	A1	Paper Size: A1
	HS	Designed by: SH	10-03-17	Date:

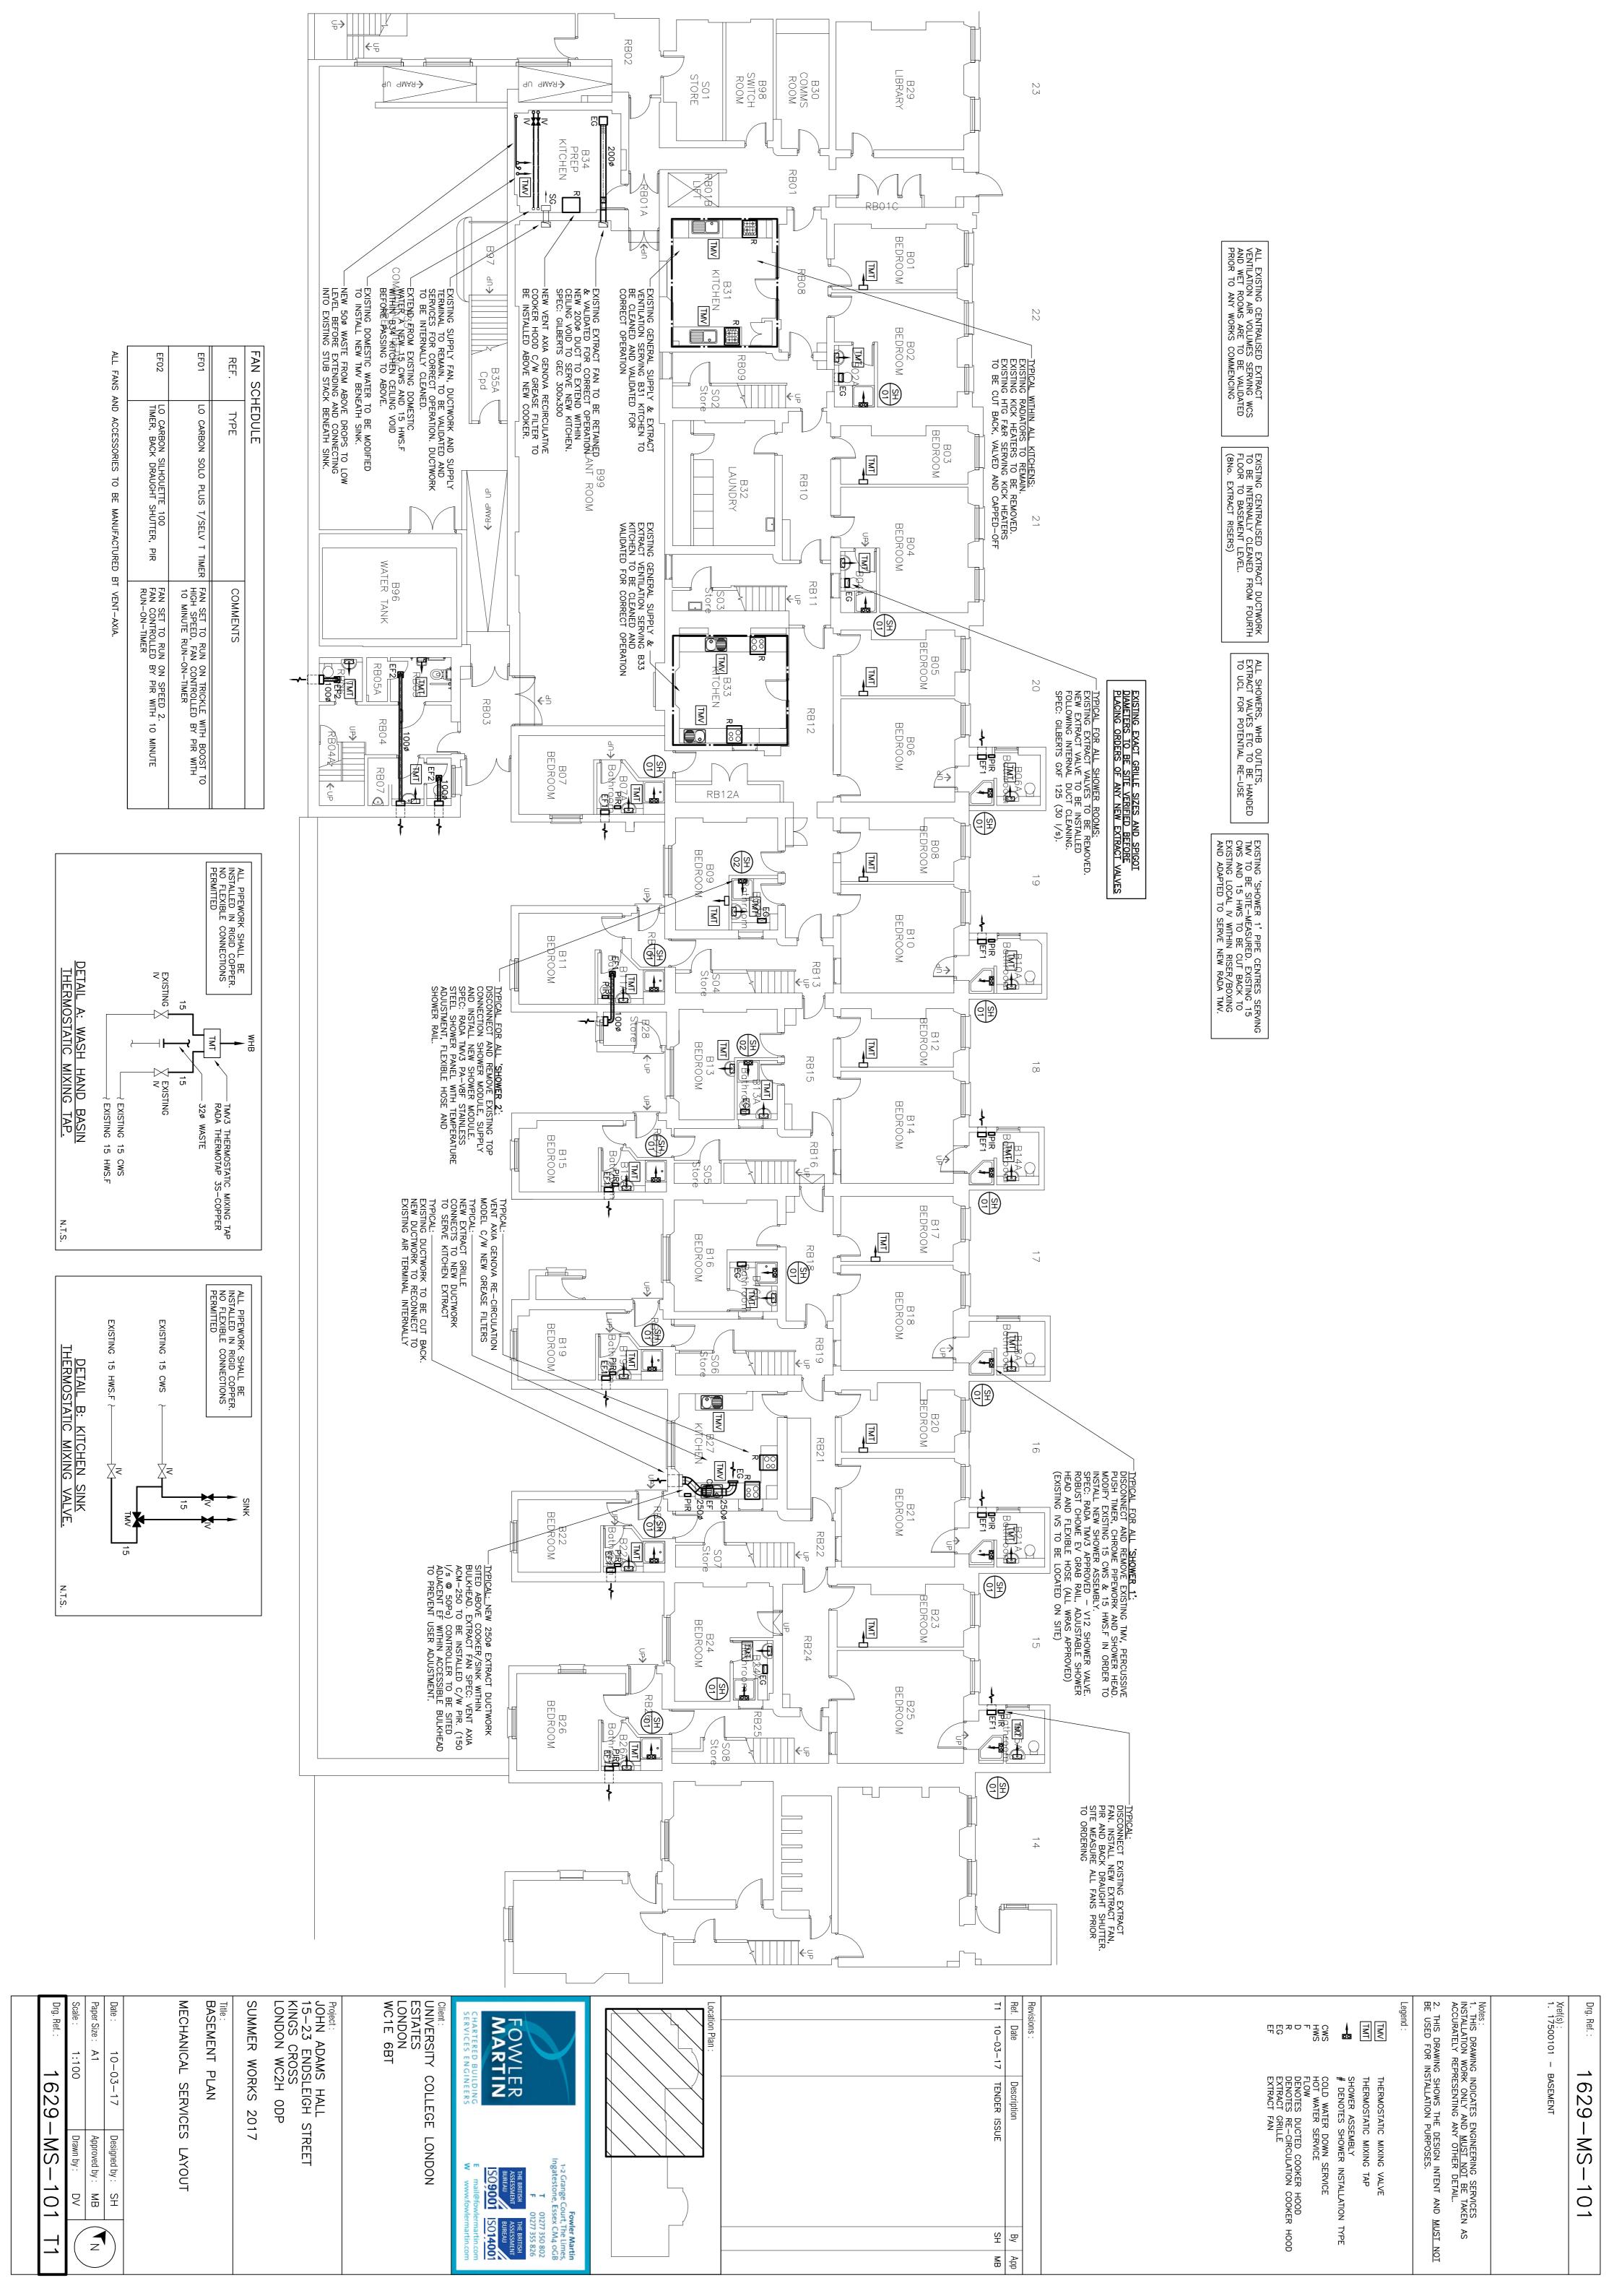

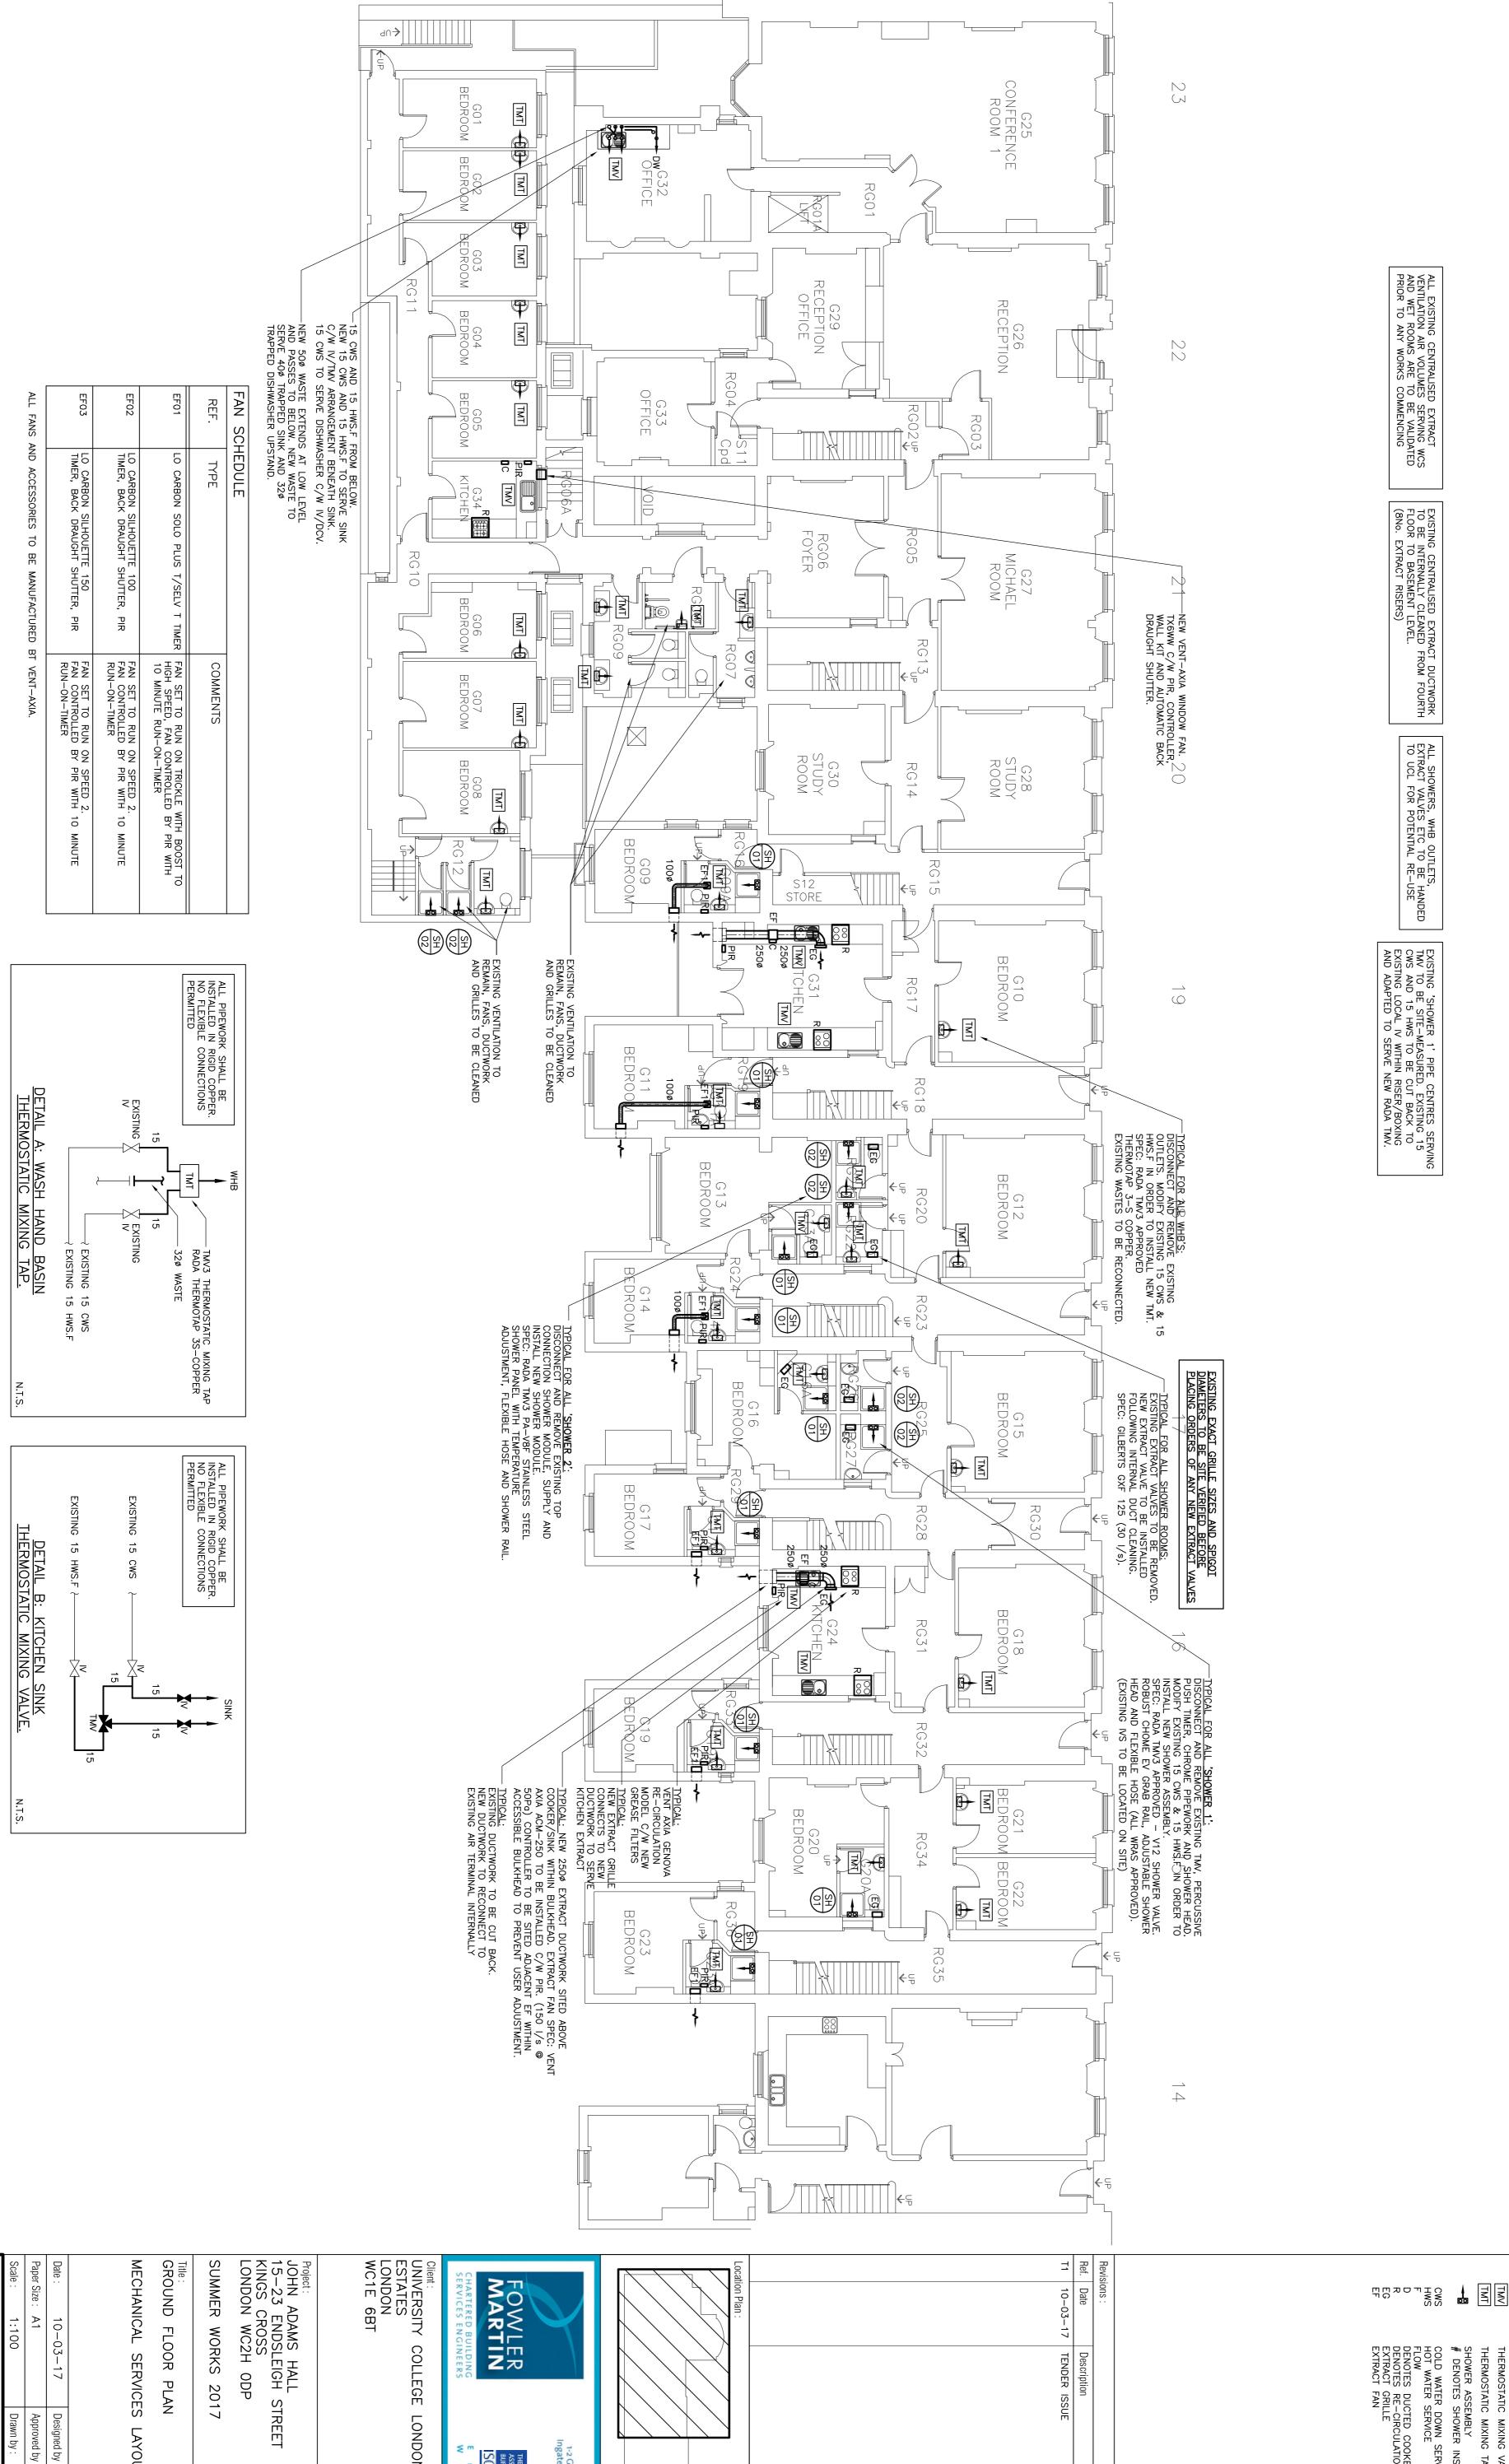

Xref(s): 1. 17500102 1 GROUND FLOOR 1629-NS-102


2. THIS DRAWING SHOWS THE DESIGN INTENT AND $\underline{\text{MUST NOT}}$ BE USED FOR INSTALLATION PURPOSES. WING INDICATES ENGINEERING SERVICES WORK ONLY AND MUST NOT BE TAKEN AS REPRESENTING ANY OTHER DETAIL. # DENOTES SHOWER INSTAL THERMOSTATIC MIXING VALVE

COLD WATER DOWN SERVICE
HOT WATER SERVICE
FLOW
DENOTES DUCTED COOKER HOOD
DENOTES RE-CIRCULATION COOKER HOOD
EXTRACT GRILLE
EXTRACT FAN

LONDON

LAYOUT

1629-MS-Designed by :
Approved by : 102 AB R Z

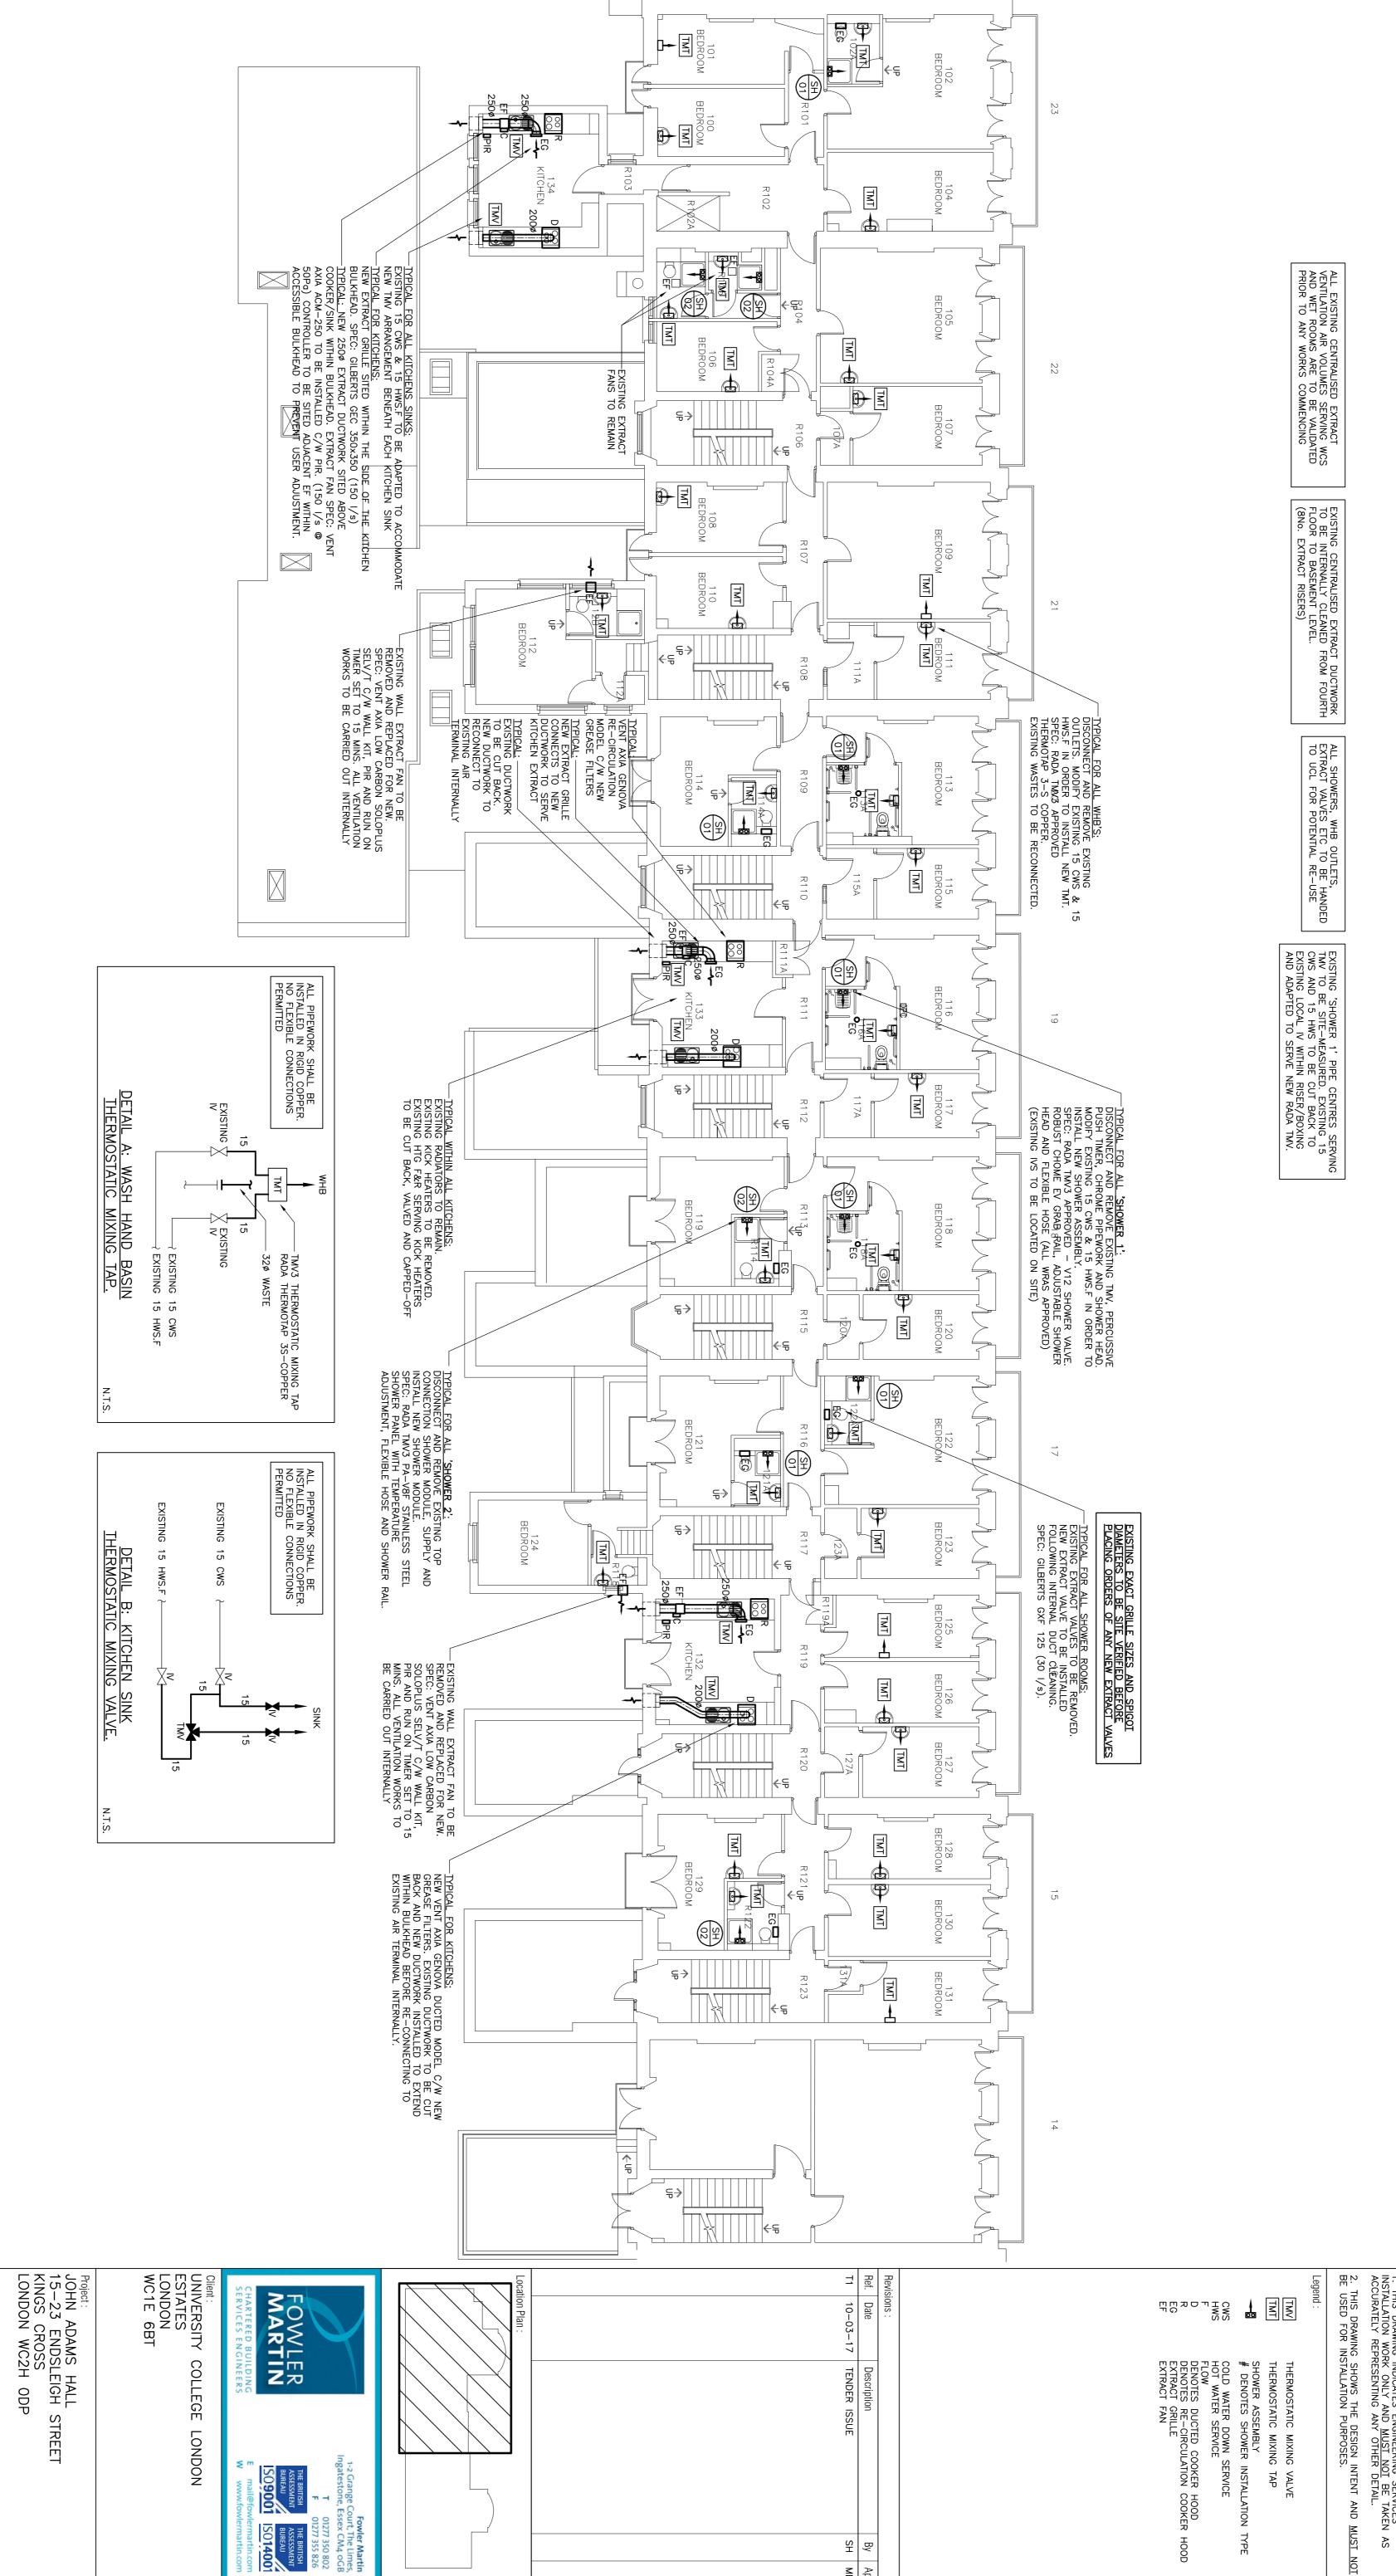

Xref(s): 1. 17500103 1 1629-FIRST FLOOR NS-103

WING INDICATES ENGINEERING SERVICES WORK ONLY AND MUST NOT BE TAKEN AS REPRESENTING ANY OTHER DETAIL.

COLD WATER DOWN SERVICE
HOT WATER SERVICE
FLOW
DENOTES DUCTED COOKER HOOD
DENOTES RE-CIRCULATION COOKER HOOD
EXTRACT GRILLE
EXTRACT FAN

SUMMER WORKS 2017 FIRST FLOOR PLAN

MECHANICAL SERVICES LAYOUT

10-03-17 629-MS-Designed by :
Approved by : 103 AB R Z