



Setting out to be confirmed on site by specialist contractor (Drawings is indictive only)

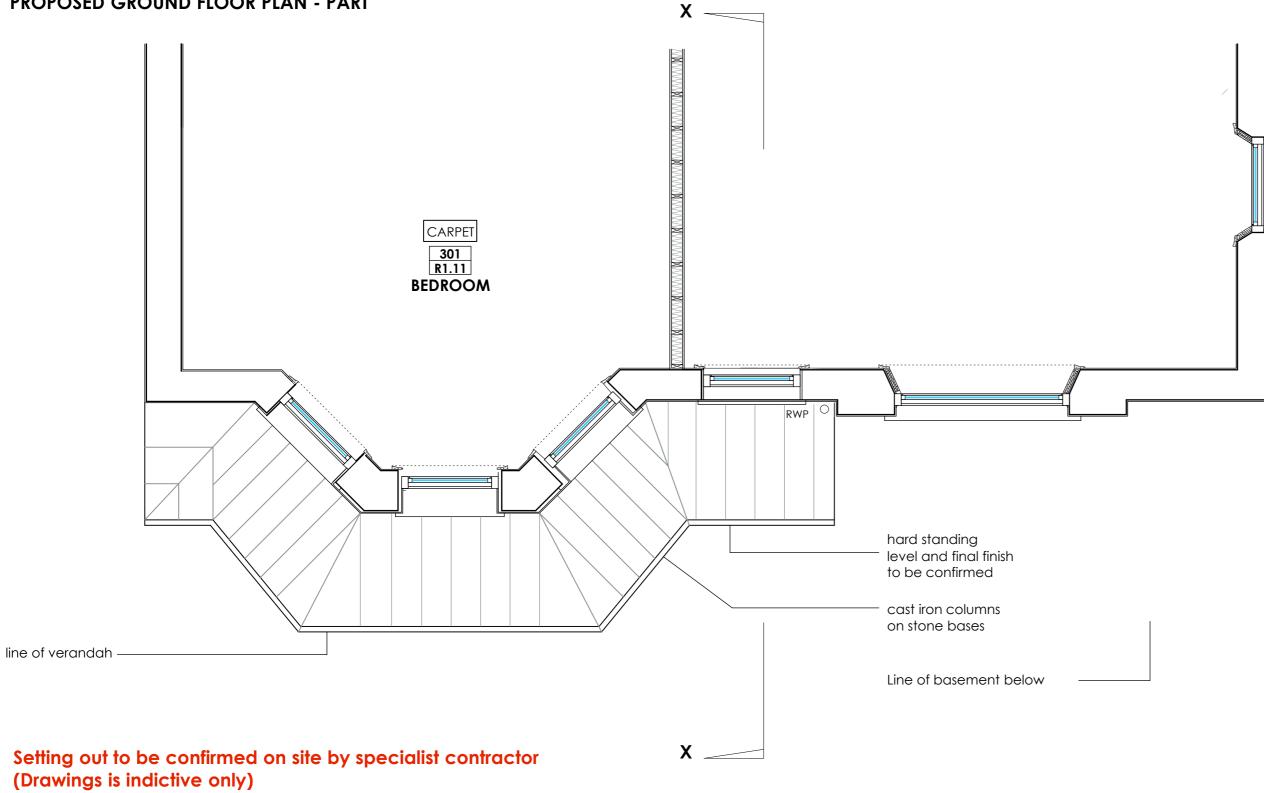





PROPOSED FIRST FLOOR / ROOF PLAN - PART

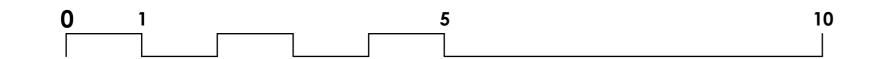

NOTES:

- 1 Heritage style aluminium gutters and downpipes changed for cast iron heritage style: type to be agreed with LPA
- 2 Cupola and supporting steel structure removed
- 3 New glazed entrance screen (details to be advised)
- 4 Original windows blind boxes restored and/or replaced to match existing. To be painted to match render (all work to the windows themselves is expressly excluded from this application)
- 5 HW sash window within dormer replaced with HW casement window
- 6 Metal canopy to be restored by specialist metal conservator
- 7 Re-grading of external levels (to form part of landscape design package)

PLANNING AND LISTED BLDG CONSENT DISCHARGE OF CONDITION APPLICATION

A1:50@ A1 1:100 @ A3

| AP (a.) | Drawing PROPOSED WEST ELEVATION / PART PLANS | drwg. nº. 492/300 |
|--|--|----------------------|
| alan power (ARCHITECTS.) | | Rev. A |
| | THE ELMS, FITZROY PARK, N6 6HS | Scale 1:50@ A1 |
| 12 Northern Devel Josepher Will 20D | CLIENT | Date Nov 2016 |
| 13, Needham Road, London, W11 2RP Tel. 020 7229 9375 Fax. 020 7221 4172 | ELM INTERNATIONAL LTD | Drawn |

Rev A: Nov 2016 - Preliminary Issue for design development